

LATITUDE :- 28°24'29.73"N
LONGITUDE:- 77° 5'28.29"E

LATITUDE :- 28°24'28.89"N
LONGITUDE:- 77° 5'28.25"E

LATITUDE :- 28°24'28.36"N 51.968
LONGITUDE:- 77° 5'28.17"E

LATITUDE :- 28°24'27.72"N
LONGITUDE:- 77° 5'28.08"E

LATITUDE :- 28°24'30.43"N
LONGITUDE:- 77° 5'28.25"E

LATITUDE :- 28°24'30.49"N
LONGITUDE:- 77° 5'27.66"E


LATITUDE :- 28°24'30.06"N
LONGITUDE:- 77° 5'27.08"E

LATITUDE :- 28°24'30.28"N
LONGITUDE:- 77° 5'26.53"E

LATITUDE :- 28°24'27.73"N
LONGITUDE:- 77° 5'26.91"E

LATITUDE :- 28°24'28.50"N
LONGITUDE:- 77° 5'26.28"E

LATITUDE :- 28°24'29.94"N
LONGITUDE:- 77° 5'24.81"E

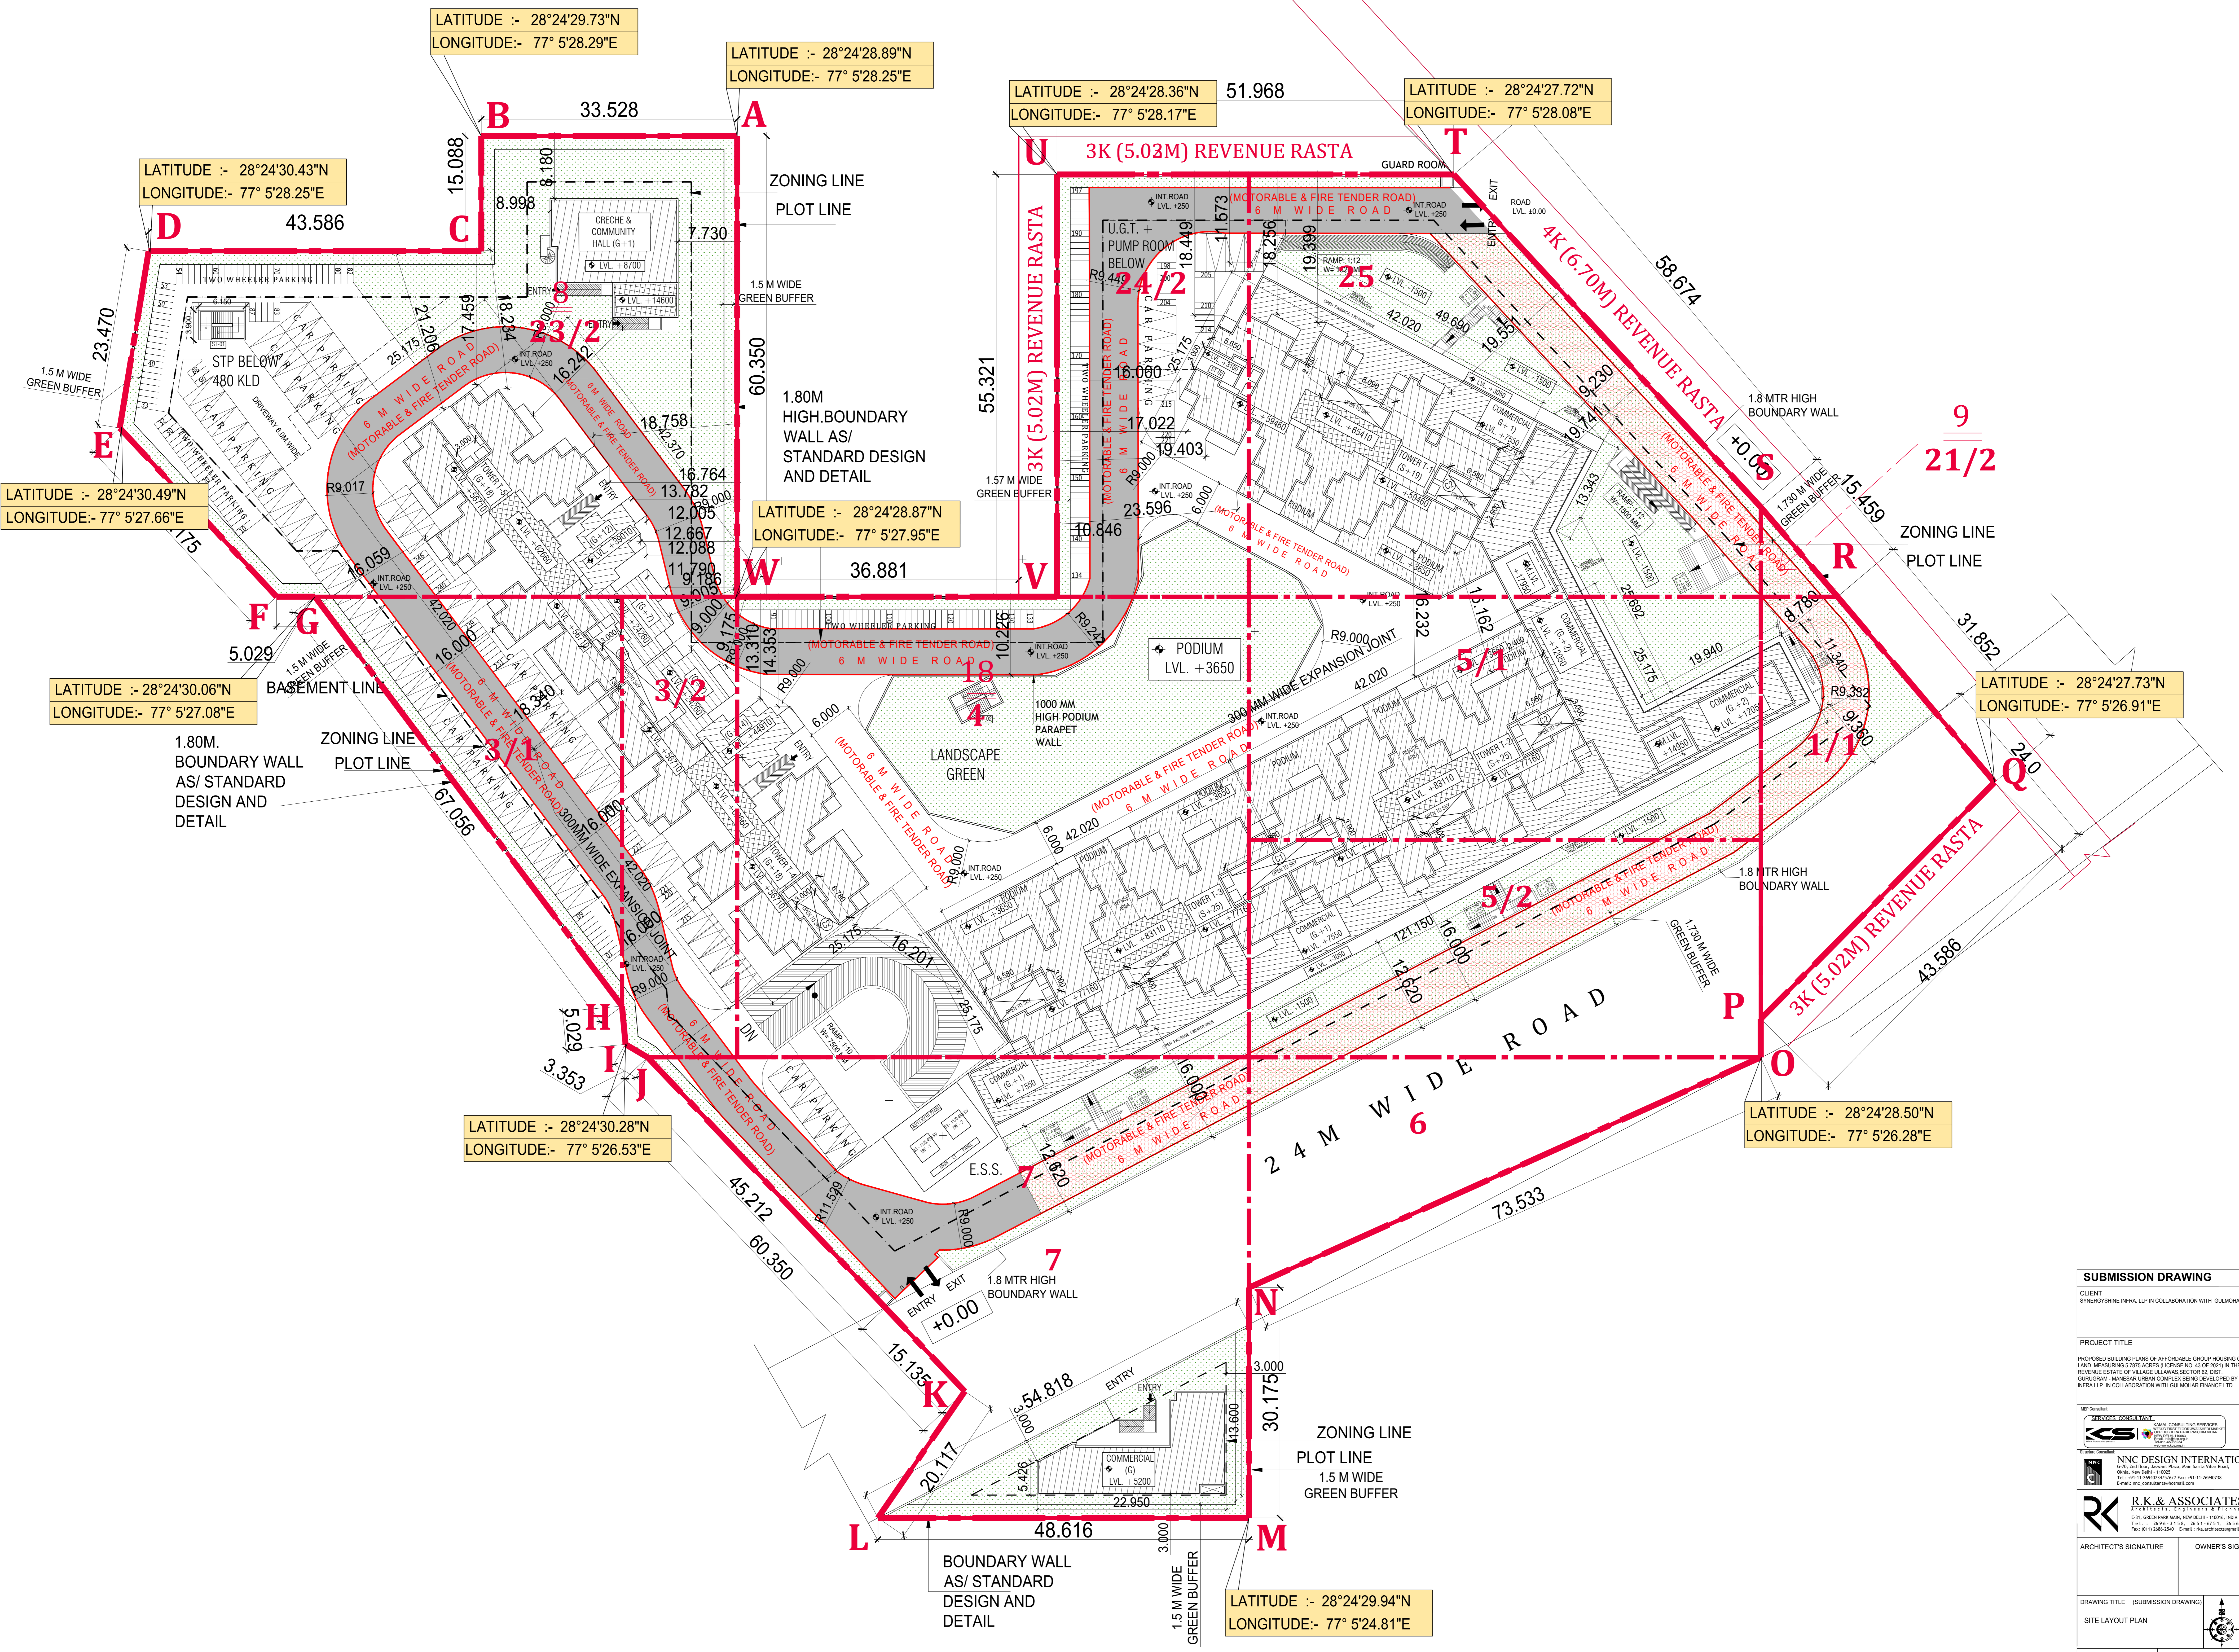

SUBMISSION DRAWING

CLIENT
SYNERGYSHINE INFRA, LLP IN COLLABORATION WITH GULUMOHAR FINANCE LTD.

PROJECT TITLE
PROPOSED BUILDING PLANS OF AFFORDABLE GROUP HOUSING COLONY ON LAND MEASURING 5.975 ACRES LICENSE NO. 43 OF 2021 IN THE REVENUE ESTATE OF VILLAGE ILLAMAS REVENUE DISTRICT GURUGRAM, MANEER URBAN COMPLEX BEING DEVELOPED BY SYNERGYSHINE INFRA LLP IN COLLABORATION WITH GULUMOHAR FINANCE LTD.

RFP CONSULTANT
SERVICES CONSULTANT
NNC DESIGN INTERNATIONAL
R.K. & ASSOCIATES

ARCHITECT'S SIGNATURE
OWNER'S SIGNATURE

DRAWING TITLE (SUBMISSION DRAWING)
SITE LAYOUT PLAN

DRG. NO.
01

SCALE - 1:300@A0 DATE - DEC-2021