

45
LANDSCAPE PLAN
(Hosti culture Plan)

Checked subject to comments
in forwarding letter No. S.500
Dt. 8.12.18 and notes
attached with the estimate

Superintending Engineer(HQ)
for Chief Engineer, HUDA

45
Director
Town and Country Planning,
Haryana, Chh
gadh

CALCULATION FOR TREES

AREA OF SITE (IN HECTARE)	= 2.623 Hectare
NO. OF TREES REQUIRED PER HECTARE	= 50 Trees/ Hectare
NO. OF TREES REQUIRED =	2.623 X 50 = 131.15 Trees
SAY	= 132 Trees
NO. OF TREES PROVIDED	= 133 Trees.

AREA CALCULATION FOR LANDSCAPING GREEN SPACES	
SITE AREA AVAILABLE	26329.82
REQUIRED OPEN GREEN %	35.48
AREA OF SITE AREA	3548.472
GREEN AREA PROVIDED	
TOTAL	6222.122

HORTICULTURE PLAN

LANDSCAPE PLAN

PROJECT: REVISED AFFORDABLE GROUP HOUSING SCHEME
MEASURING 6.50825 ACRES IN SECTOR - 05, SOHNA,
VIDE LICENSE NO. 49 OF 2014, DATED 18-06-2014.

CLIENT: MVN INFRASTRUCTURE PVT. LTD.

ARCHITECT: GAUTAM & GAUTAM ASSOCIATES
ARCHITECTS - PLANNING - LANDSCAPING - INTERIORS
P.O. 15-48A, 2/F, GA-11 NEW DELHI TEL: 011-41864122-24
STUDIOS: 1132 SEC-16 Gurgaon TEL: 0129-4840463



ARCHITECT'S SIGNATURE: OWNER'S SIGNATURE:

For MVN Infrastructure Pvt. Ltd.
Authorized Signatory

003
DATE: JULY...2015

For Service Plan Estimate Only

For MVN Infrastructure Pvt. Ltd.
Authorized Signatory

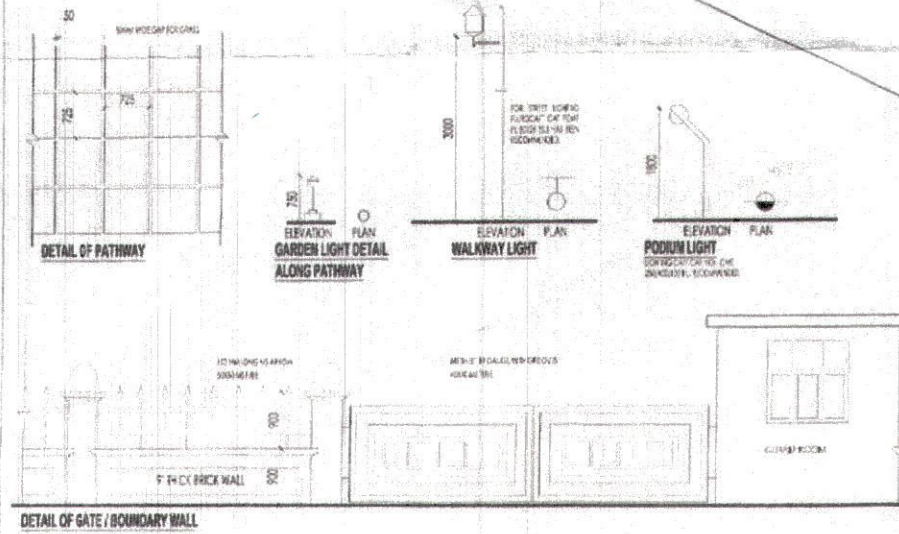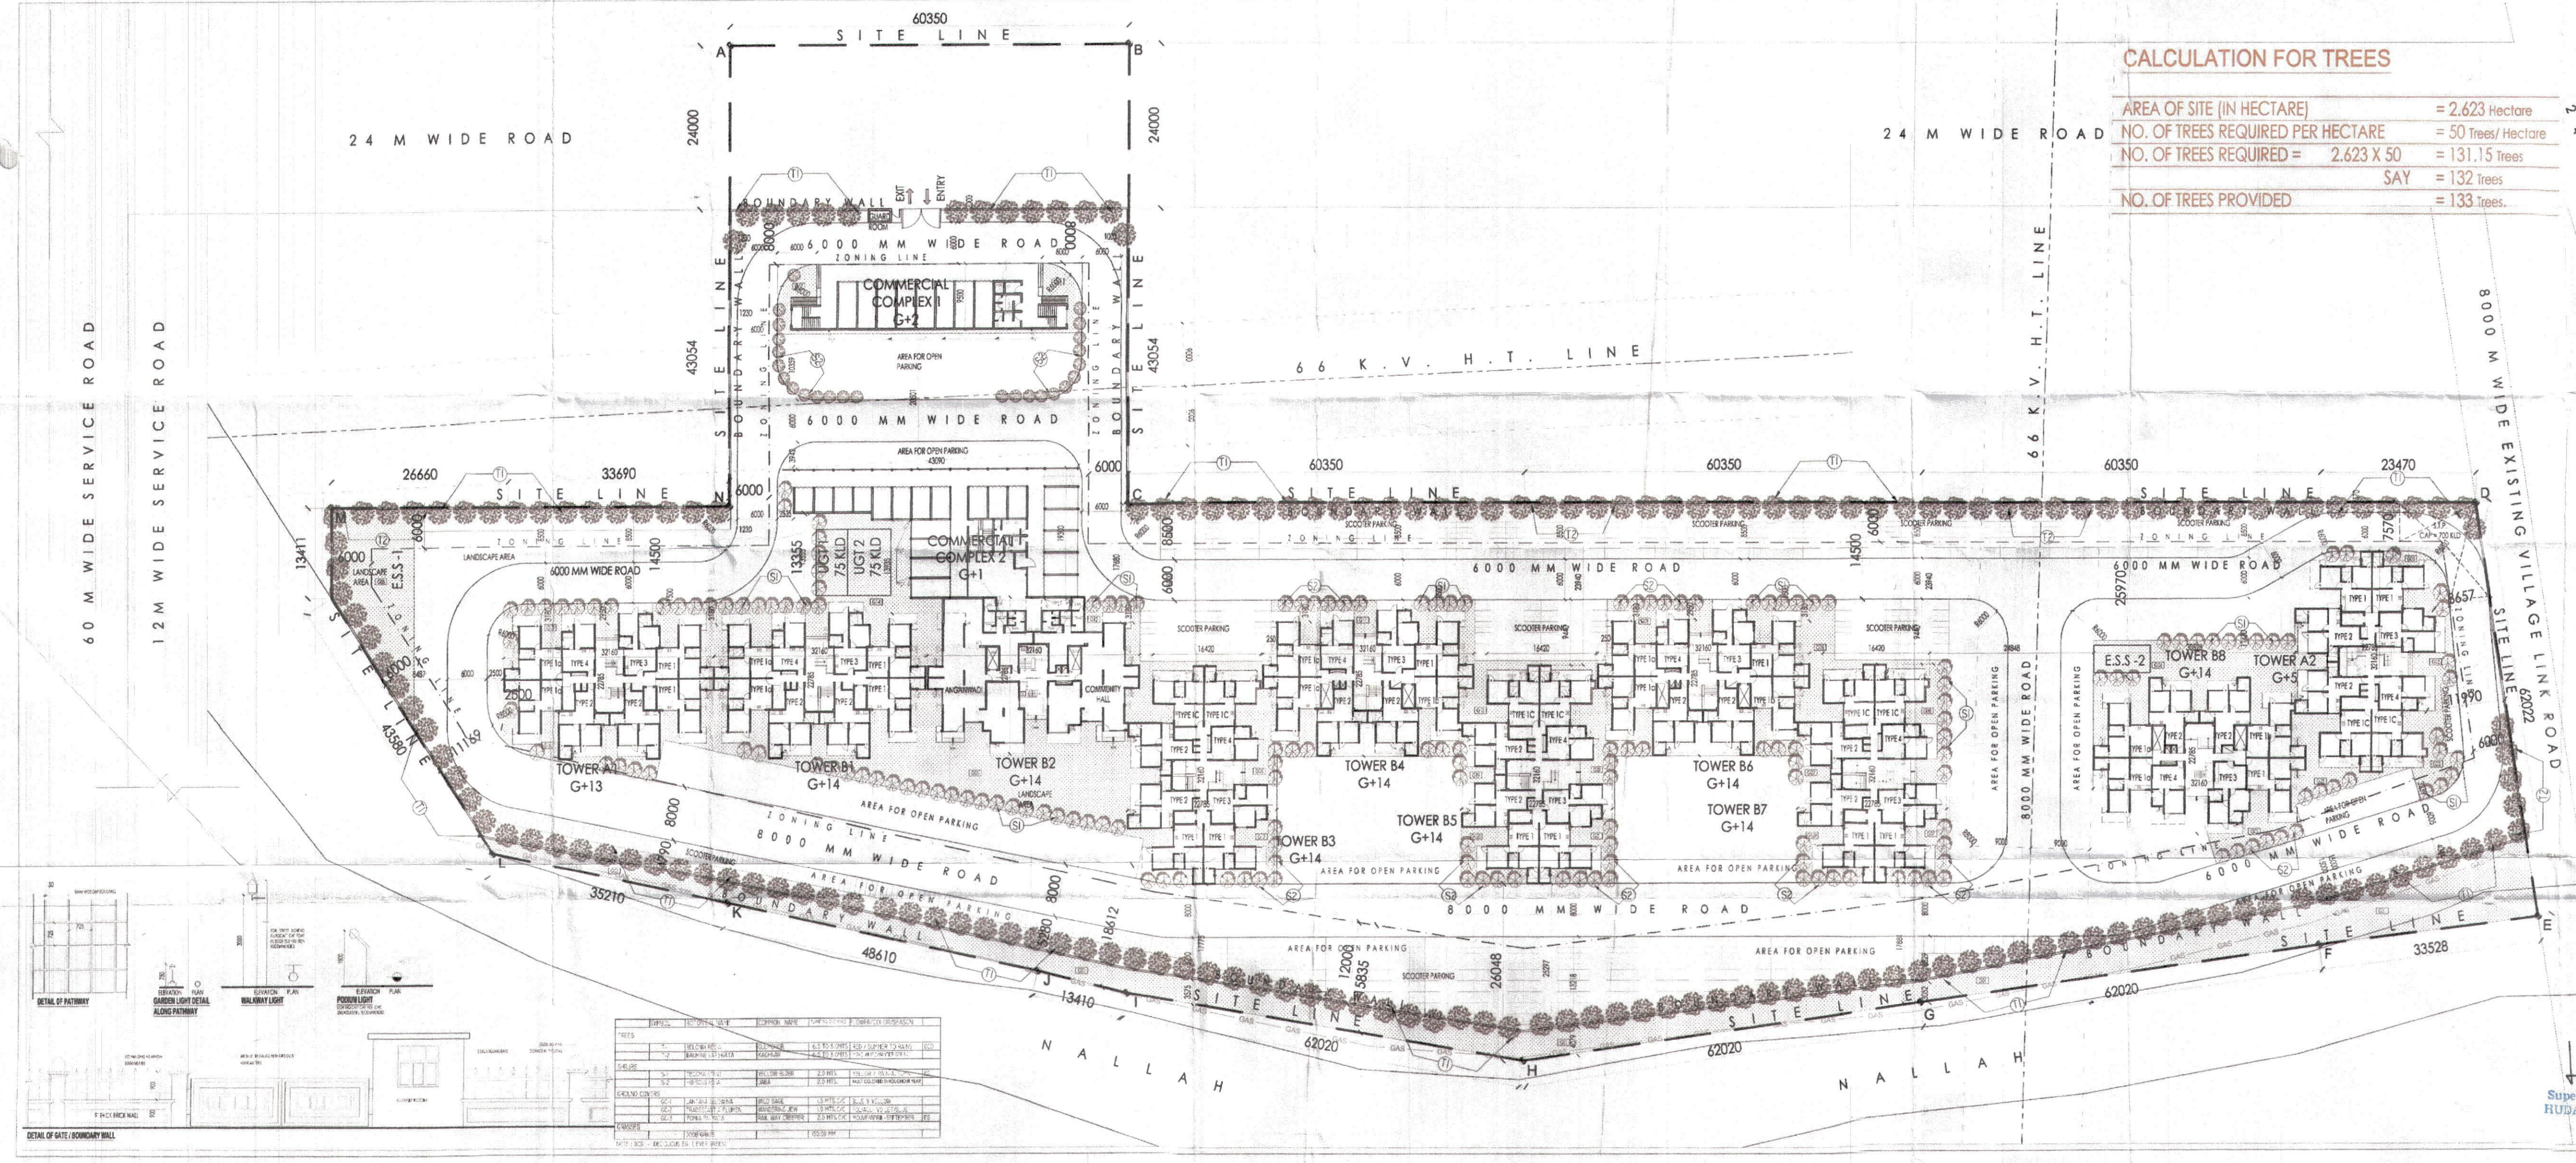

