


ROAD LAYOUT PLAN

Checked subject to comments
In forwarding letter No. 4580
Dt. 21.12.18... and notes
attached with the estimate

Director
Town and Country Planning,
Haryana, Chandigarh

Superintending Engineer (H.O.)
for Civil Engineering
Haryana

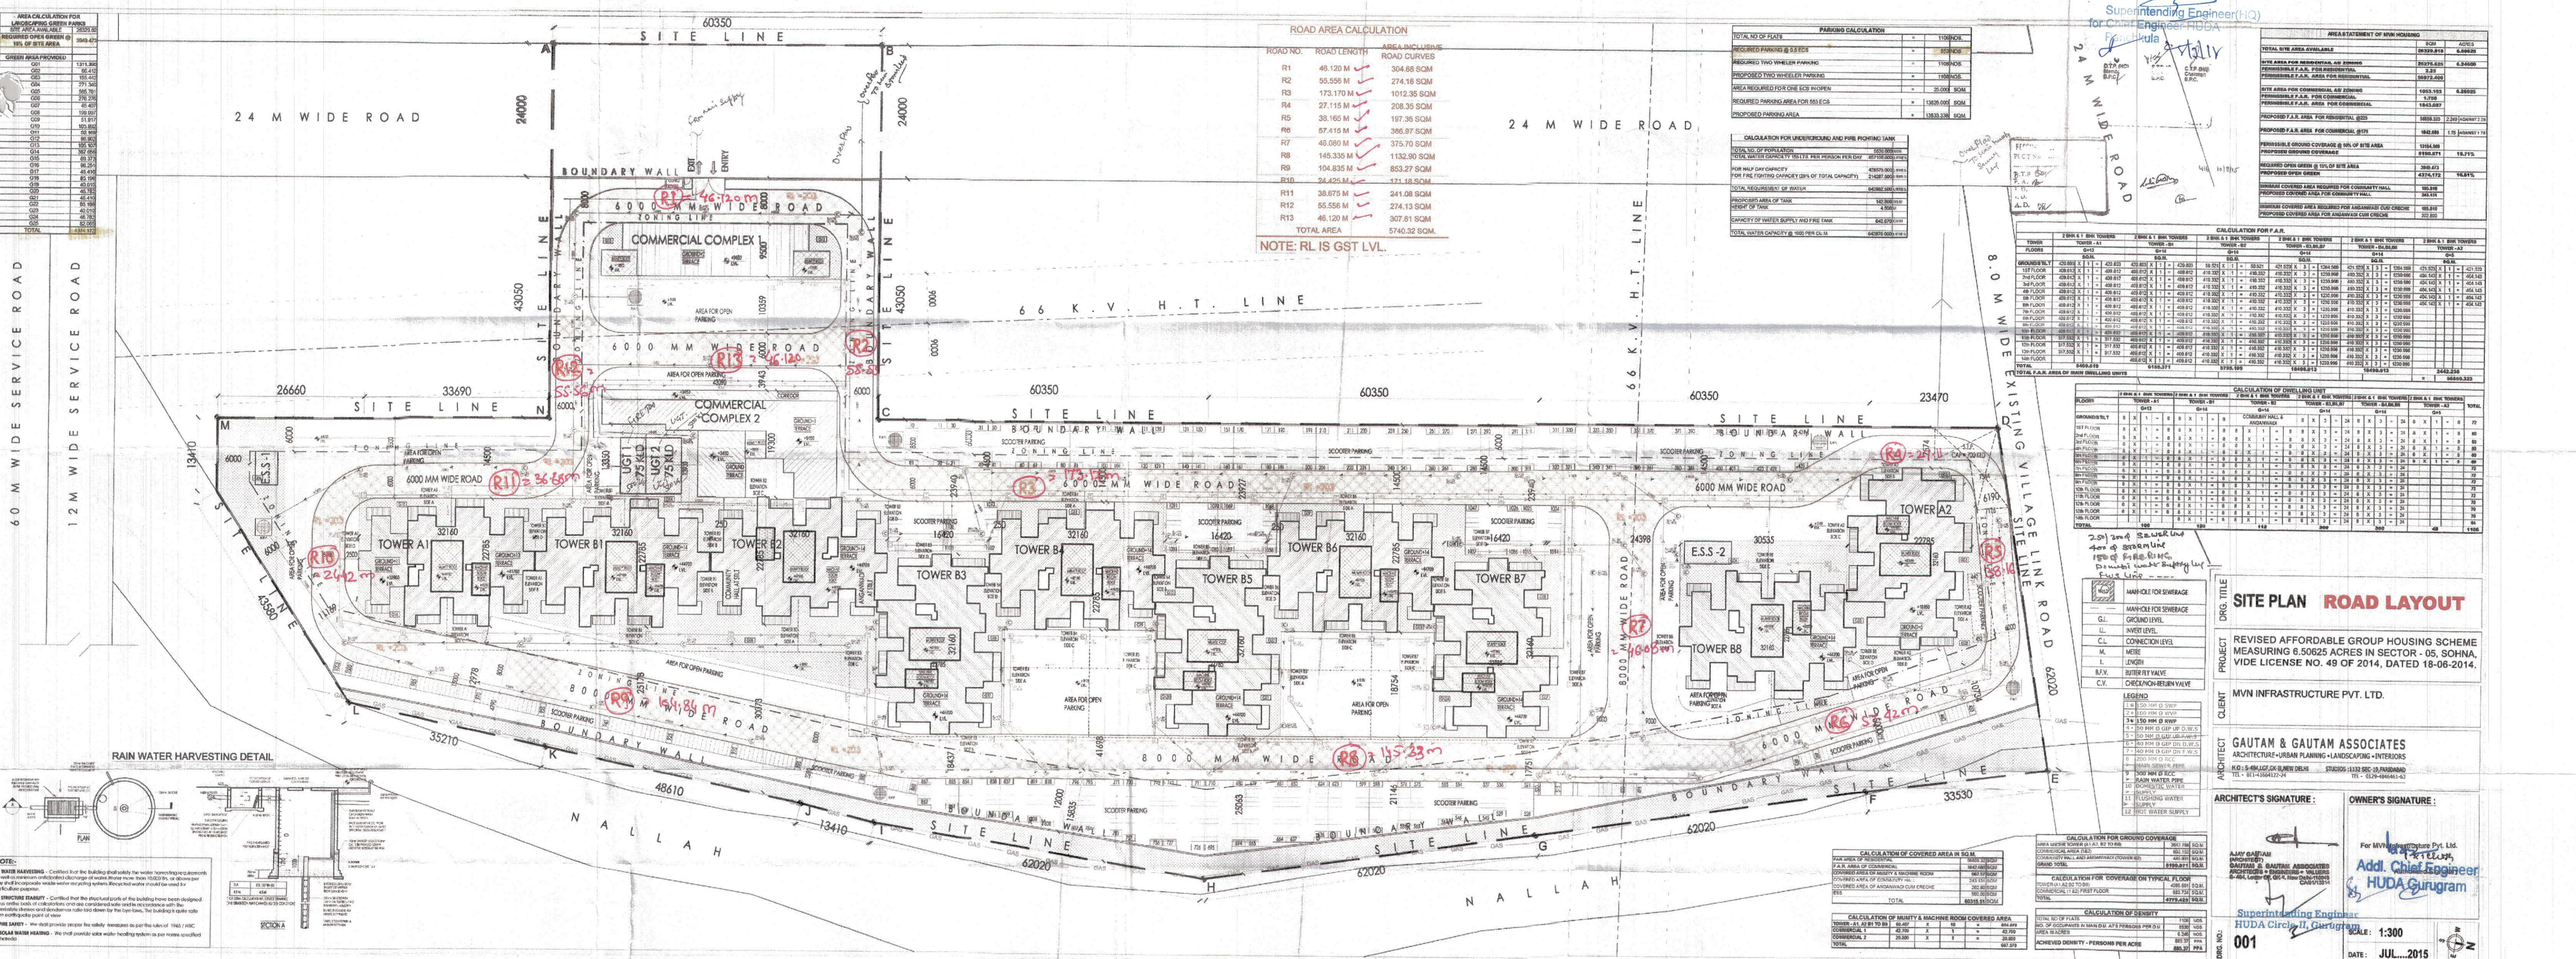

AREA CALCULATION FOR LANDSCAPING GREEN SPACES


ROAD AREA CALCULATION

ROAD NO.	ROAD LENGTH	AREA INCLUSIVE ROAD CURVES
R1	48.120 M	304.88 SQM
R2	55.556 M	274.16 SQM
R3	173.170 M	1012.35 SQM
R4	27.115 M	208.35 SQM
R5	38.165 M	187.36 SQM
R6	57.416 M	386.87 SQM
R7	45.080 M	375.70 SQM
R8	145.335 M	1132.90 SQM
R9	104.835 M	853.27 SQM
R10	24.425 M	171.48 SQM
R11	38.675 M	241.08 SQM
R12	55.556 M	274.13 SQM
R13	48.120 M	307.81 SQM
TOTAL AREA		5740.32 SQM

NOTE: RL IS GST LVL.

PARKING CALCULATION



CALCULATION FOR UNDERGROUND AND FIRE FIGHTING TANK


AREA STATEMENT OF MVN HOUSING


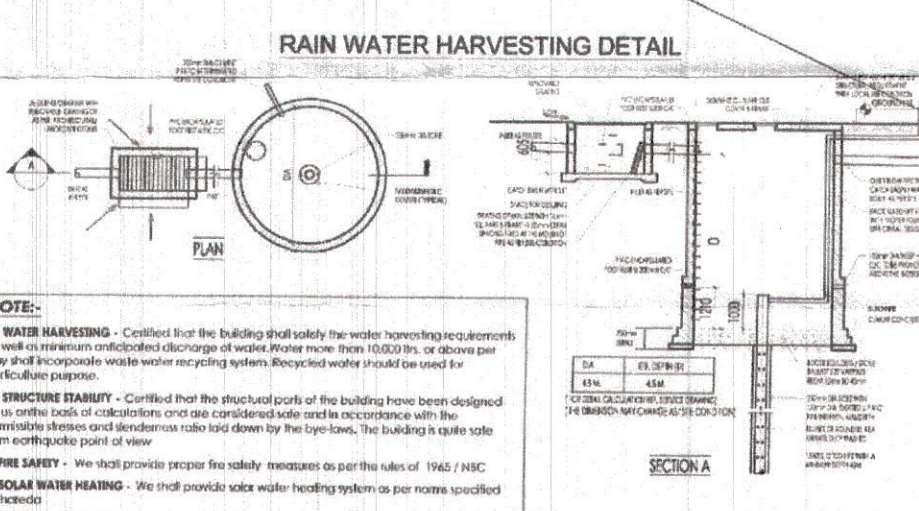

NOTE:

CALCULATION OF COVERED AREA IN SQ. M



OWNER'S SIGNATURE: Add. Chief Engineer, HUDA Gurugram

ARCHITECT'S SIGNATURE: GAUTAM & GAUTAM ASSOCIATES

DATE: JUL 2015

For Service Plan Estimate Only

Executive Engineer
HUDA Divn. No. VI,
Gurugram

Auth. Signature