

STORM WATER LAYOUT PLAN

43
DL


Director
Town and Country Planning,
Haryana, Chandigarh

Checked subject to comments
in forwarding letter No. 44/2015
Dt. 23.12.2015 and notes
attached with the estimate

For Service Plan Estimate Only

Superintending Engineer(HQ)
for Chief Engineer HUDA
Chandigarh

Executive Engineer
HUDA Divn. No. VI,
Gurgaon

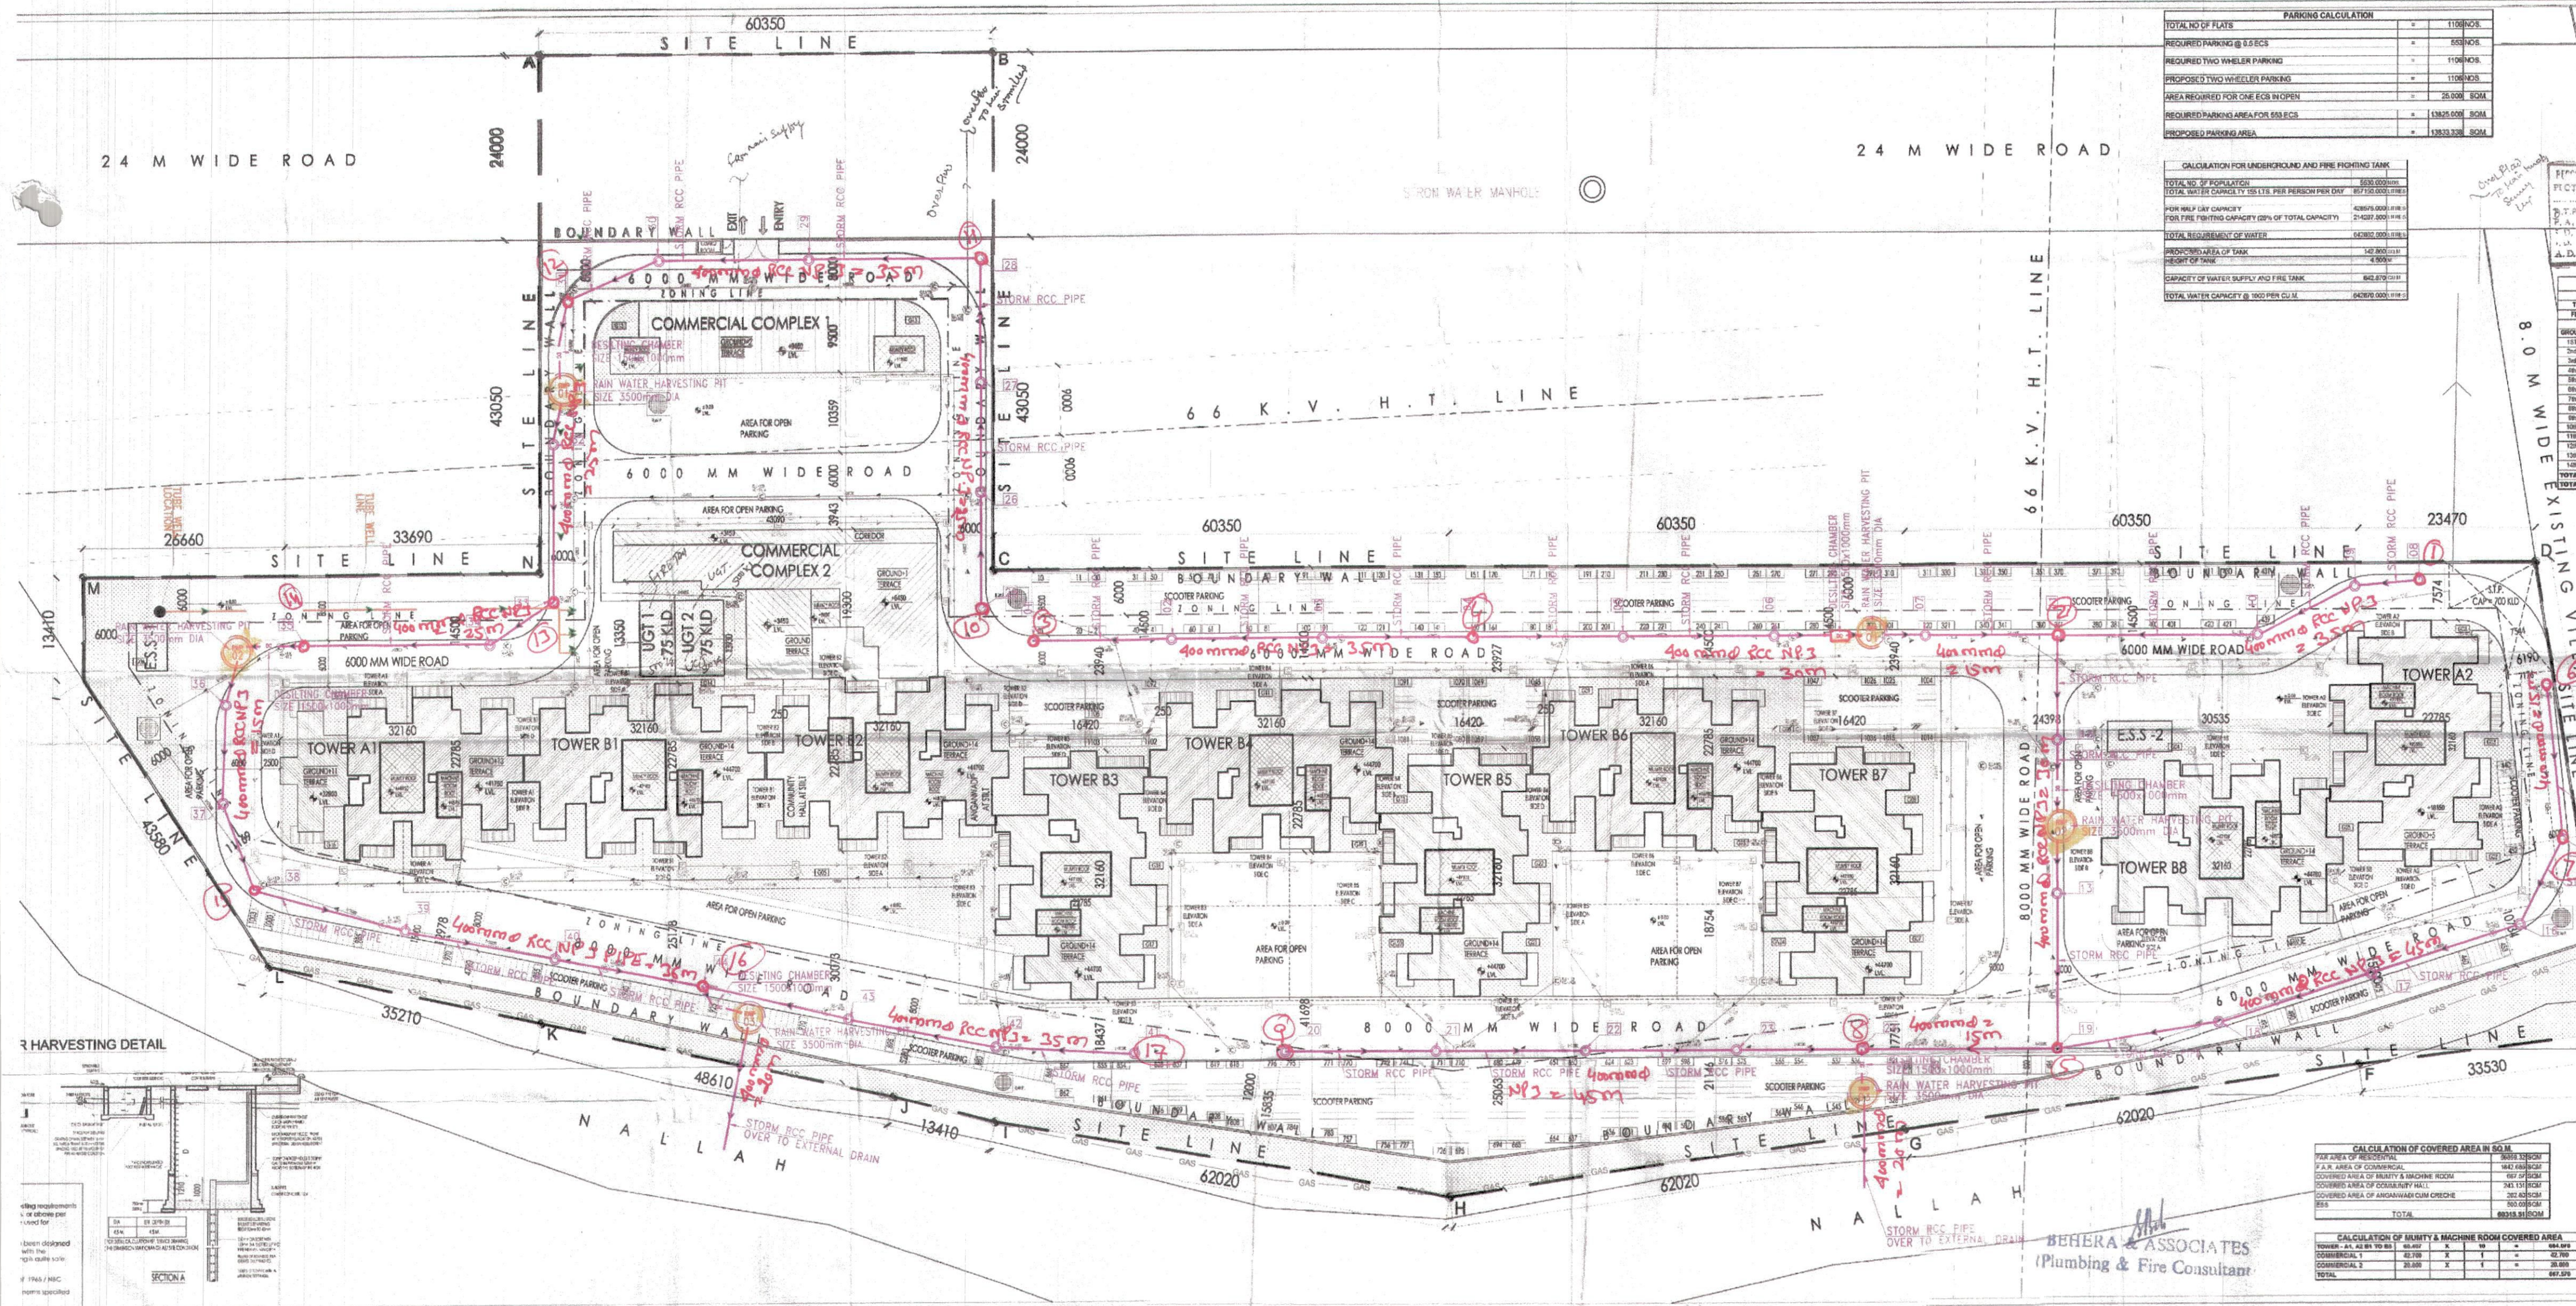

PARKING CALCULATION	

CALCULATION FOR UNDERGROUND FIRE FIGHTING TANK	



STORM WATER LAYOUT

SITE PLAN

REVISED AFFORDABLE GROUP HOUSING SCHEME
MEASURING 6.50625 ACRES IN SECTOR - 05, SONA,
VIDE LICENSE NO. 49 OF 2014, DATED 18-08-2014.

MVN INFRASTRUCTURE PVT. LTD.

GAUTAM & GAUTAM ASSOCIATES
ARCHITECTURE & URBAN PLANNING - LANDSCAPING - INTERIORS
H.O. : 5-BLOCK, 2ND FLOOR, NEW DELHI
TEL : 011-4166417-24

ARCHITECT'S SIGNATURE: OWNER'S SIGNATURE:


For MVN Infrastructure Pvt. Ltd.
Authorized Signatory

Superintending Engineer
001
DATE: JUL-2015

For MVN Infrastructure Pvt. Ltd.
Auth. Signatory

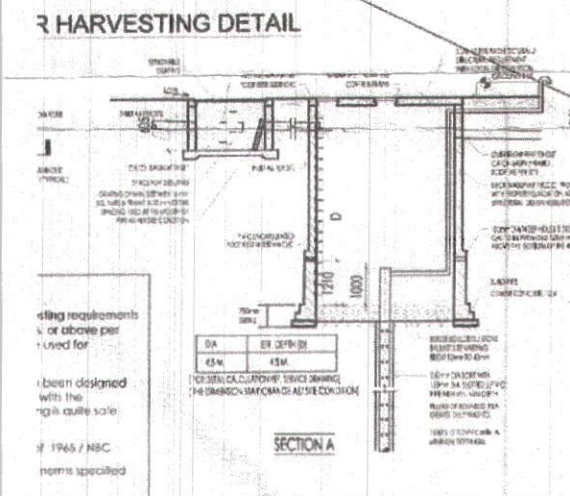

BEHERA & ASSOCIATES
(Plumbing & Fire Consultant)