


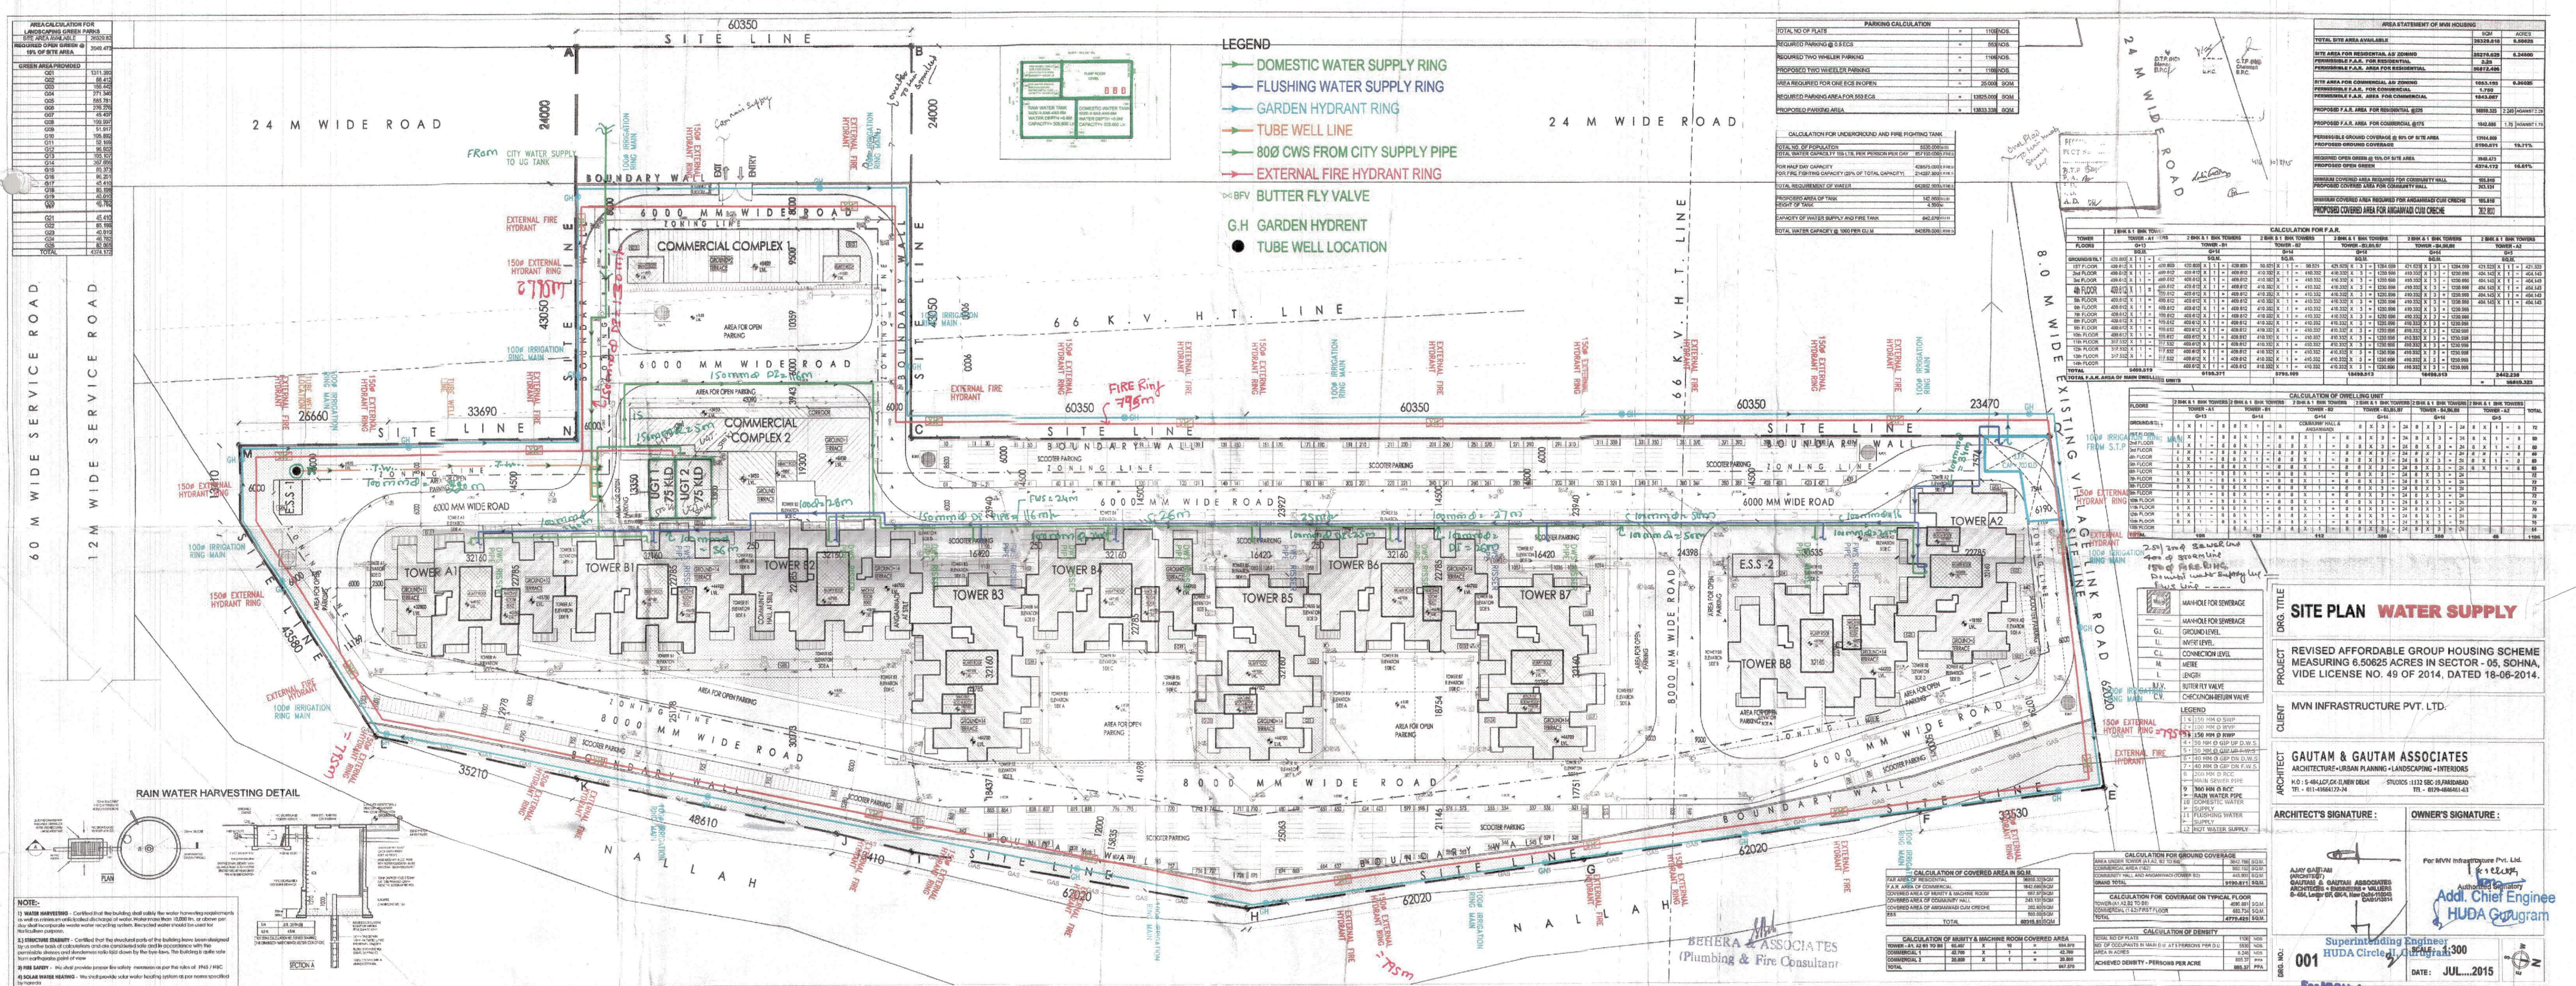

**SITE PLAN WATER SUPPLY**

REVISED AFFORDABLE GROUP HOUSING SCHEME  
MEASURING 6.5025 ACRES IN SECTOR - 05, SOHNA,  
VIDE LICENSE NO. 49 OF 2014, DATED 18-06-2014.

CLIENT: MVN INFRASTRUCTURE PVT. LTD.

ARCHITECT: GAUTAM & GAUTAM ASSOCIATES  
ARCHITECTURE-URBAN PLANNING-LANDSCAPING-INTERIORS

ARCHITECT'S SIGNATURE: OWNER'S SIGNATURE:

DATE: JUL 2015

For Service Plan Estimate Only

Checked subject to comments in forwarding letter No. 45.000 Dt. 23.12.2015 and notes attached with the estimate

Superintending Engineer (HQ) for Chief Engineer, HUDA Panchkula

Director Town and Country Planning, Haryana, Chandigarh