
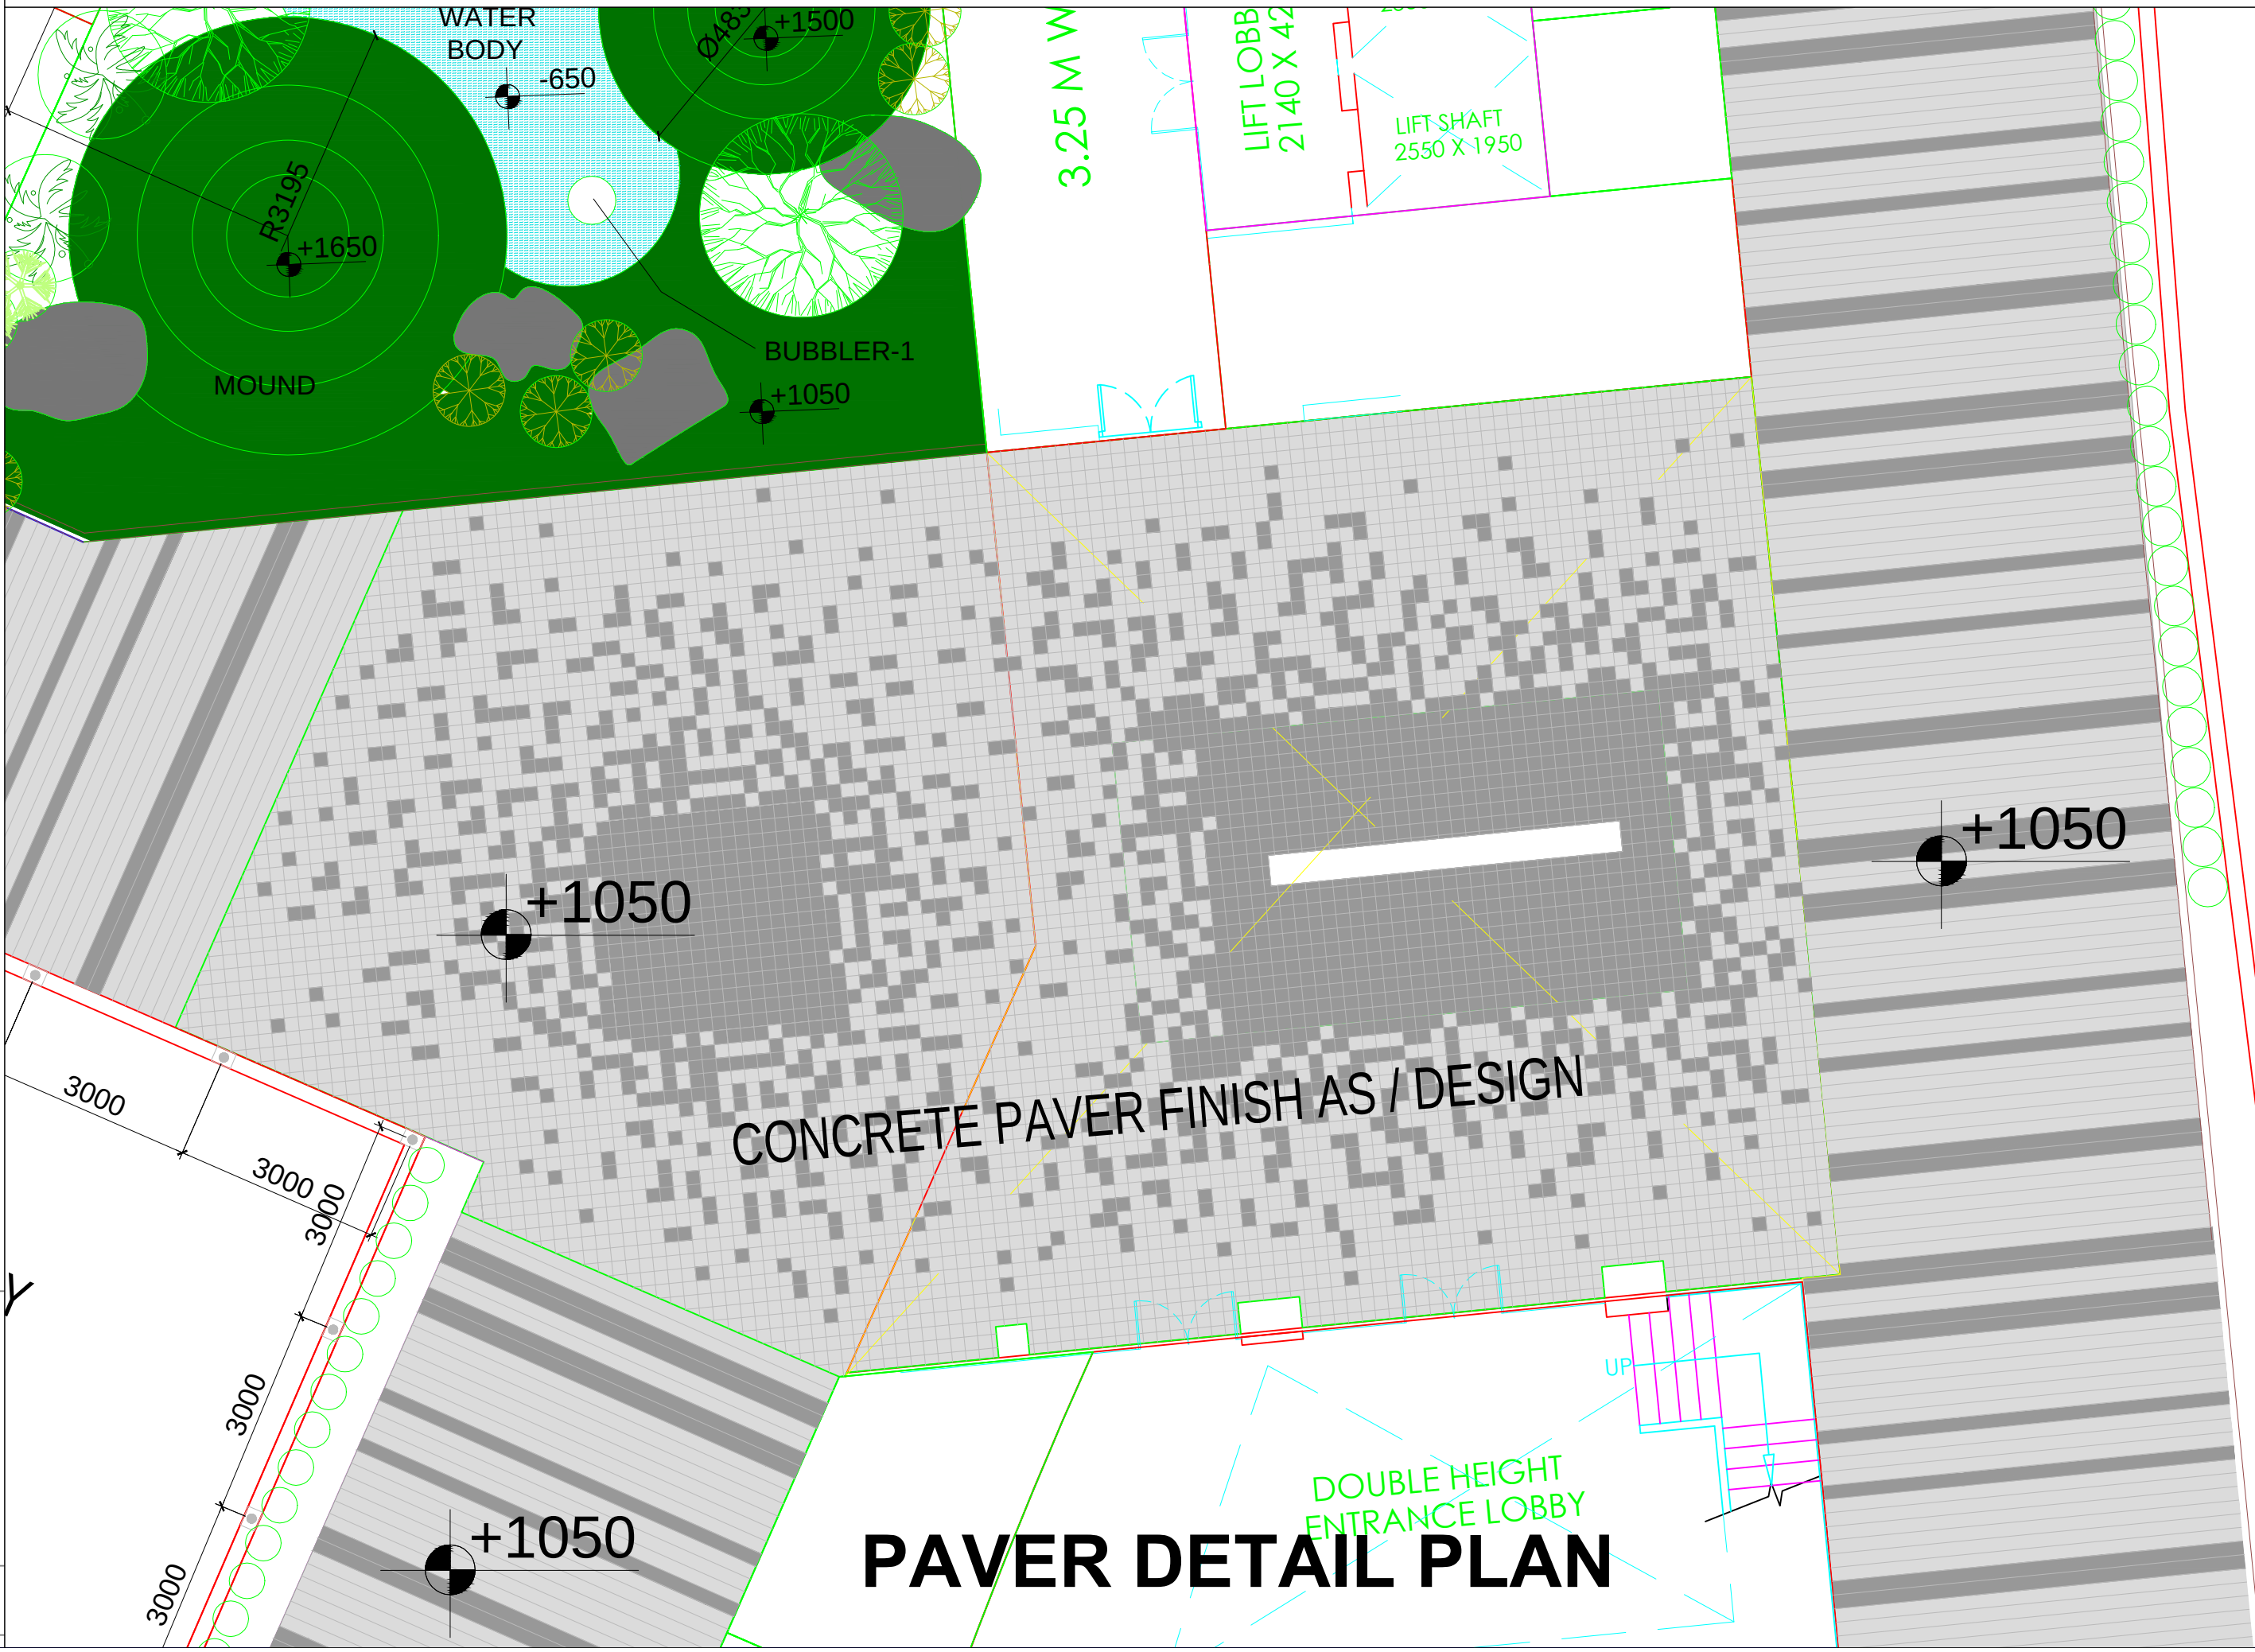


SN.	SYMBLE	NAME	QUANTITY	
			SQM.	NOS.
1		Ficus Regnauld	160	
2		Terminaliya Mentlay	25	
3		Plumeria Rubra	5	
4		Cycus Revoluta	29	
5		Date Palm	5	
6		Ficus Ball Shape	5	
7		Plumeria Alba	15	
8		Furcaria	15	
9		Bougainvillea	50	
10		Ficus Panda	371	
11		Murraya	130	
12		Wadelia	42	
13		Roheo	27	
14		Grass	1128	

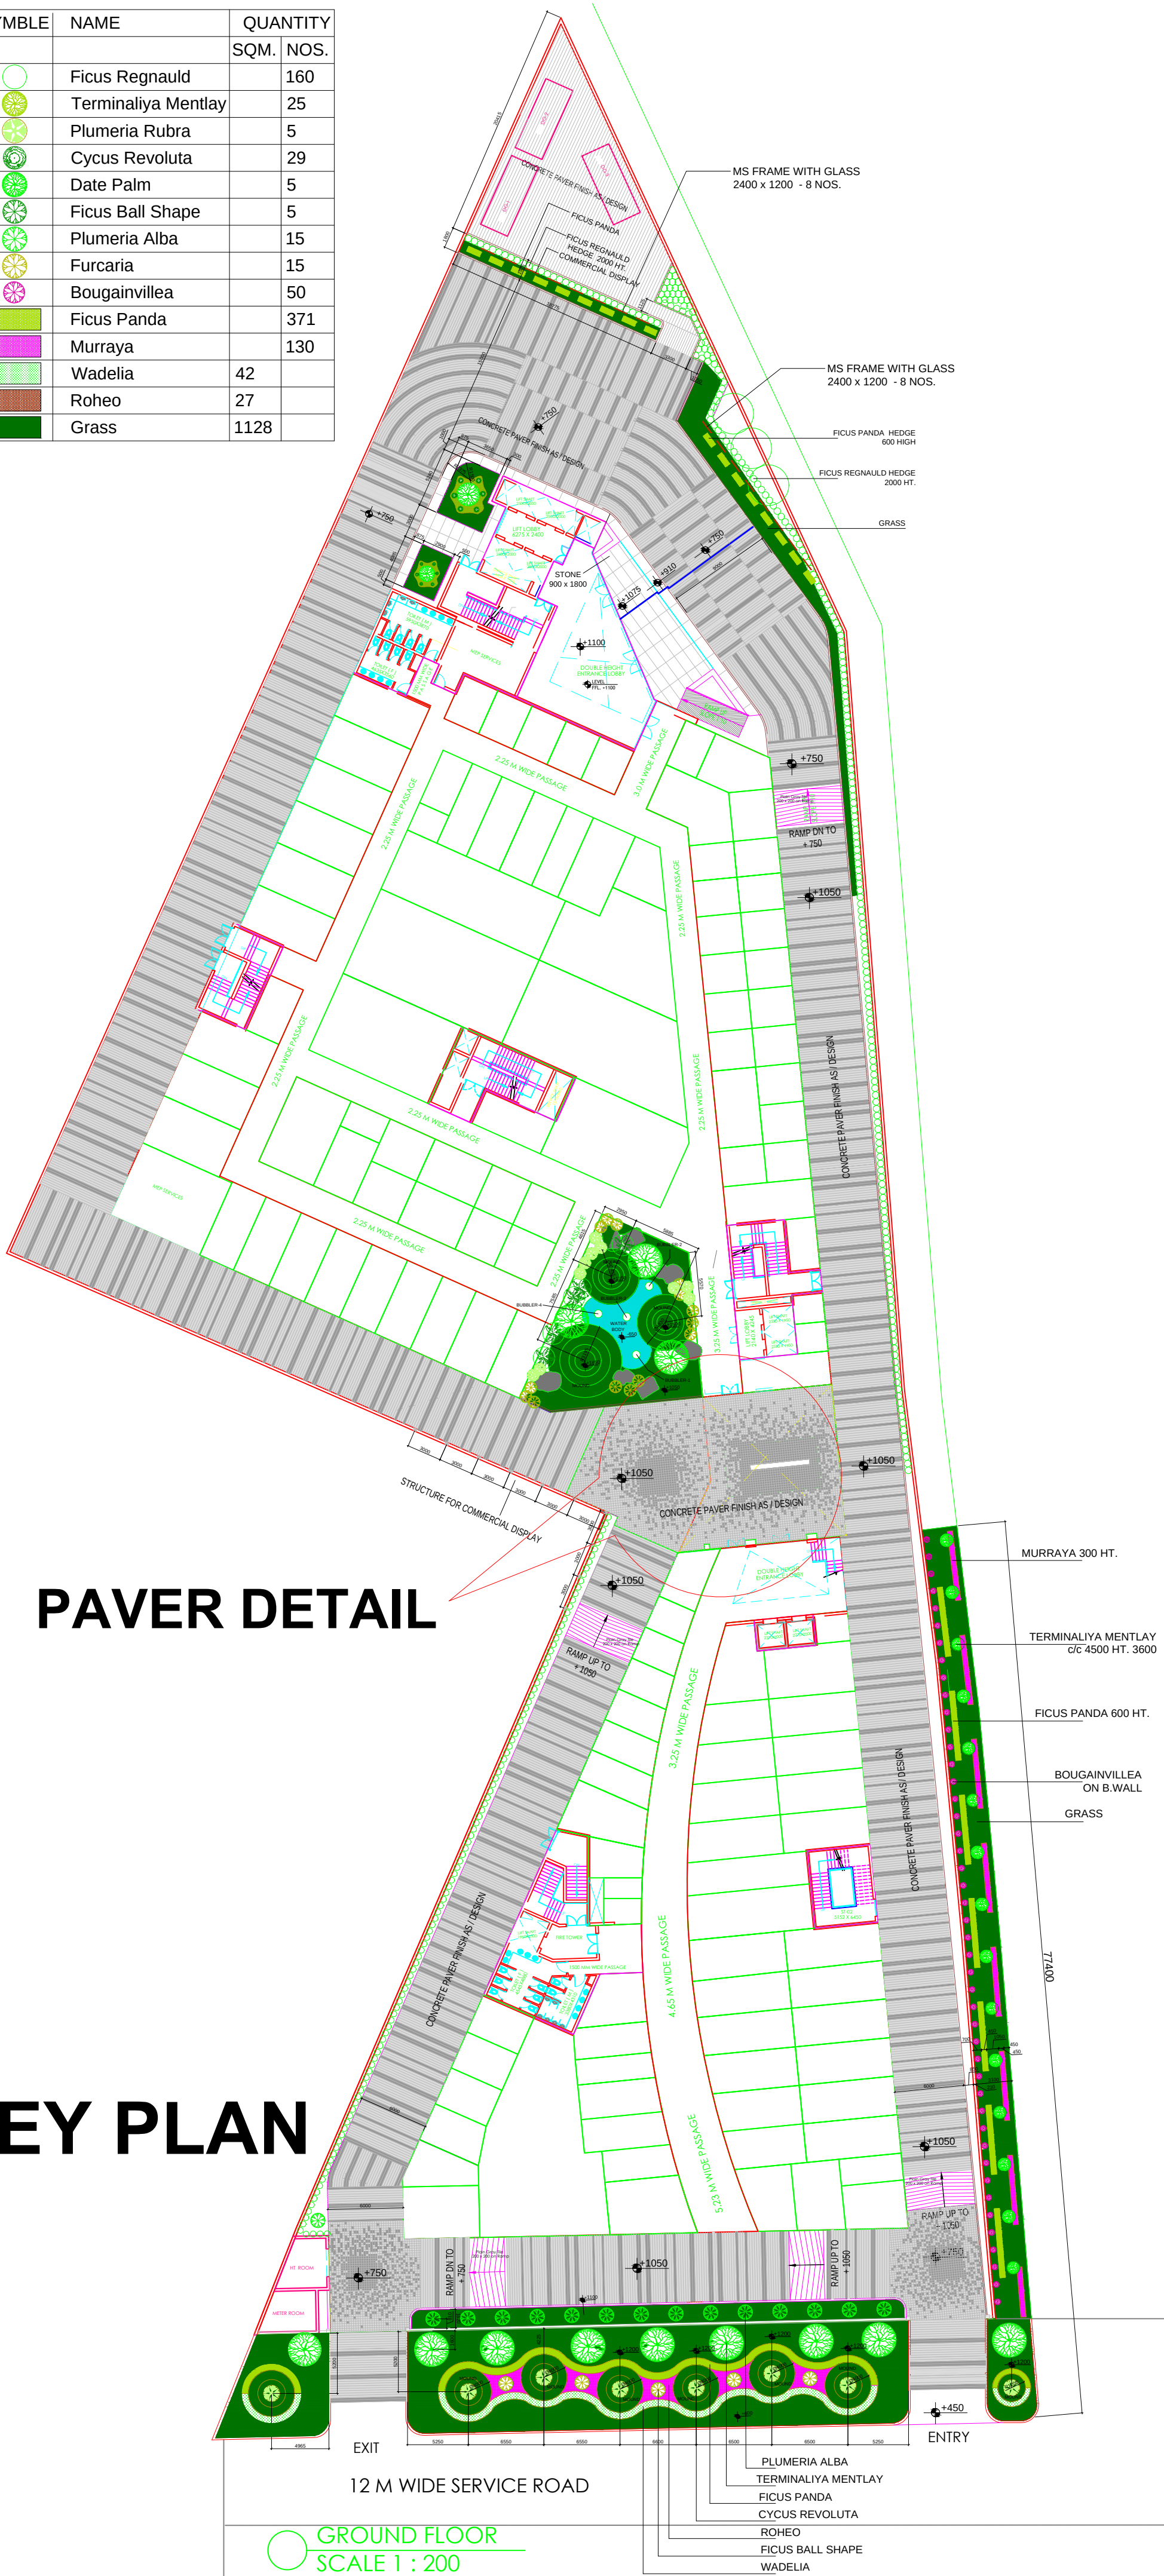

PROJECT
French Buildtech Pvt. Ltd.
Commercial Project
Sector 66, Gurugram


LANDSCAPE ARCHITECT

rocks 'n' roots
we create green spaces

DWG TITLE
LANDSCAPE PLAN

DWG NO.

REV. NO.
00

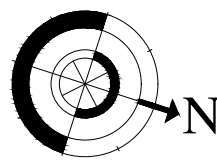

SCALE

DATE
2021-02-17

JOB NO.

DGN BY:

DRAWN BY

CHECKED: