
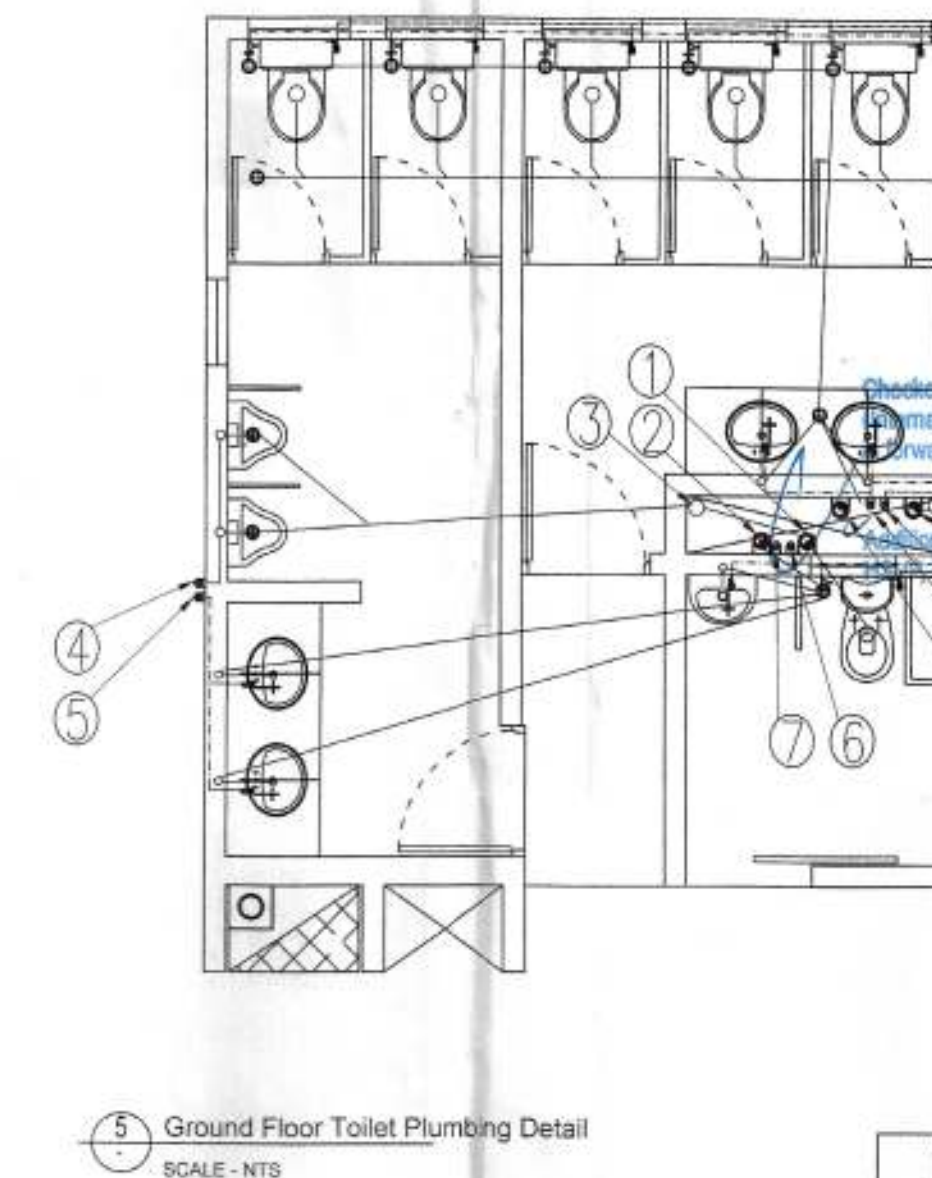
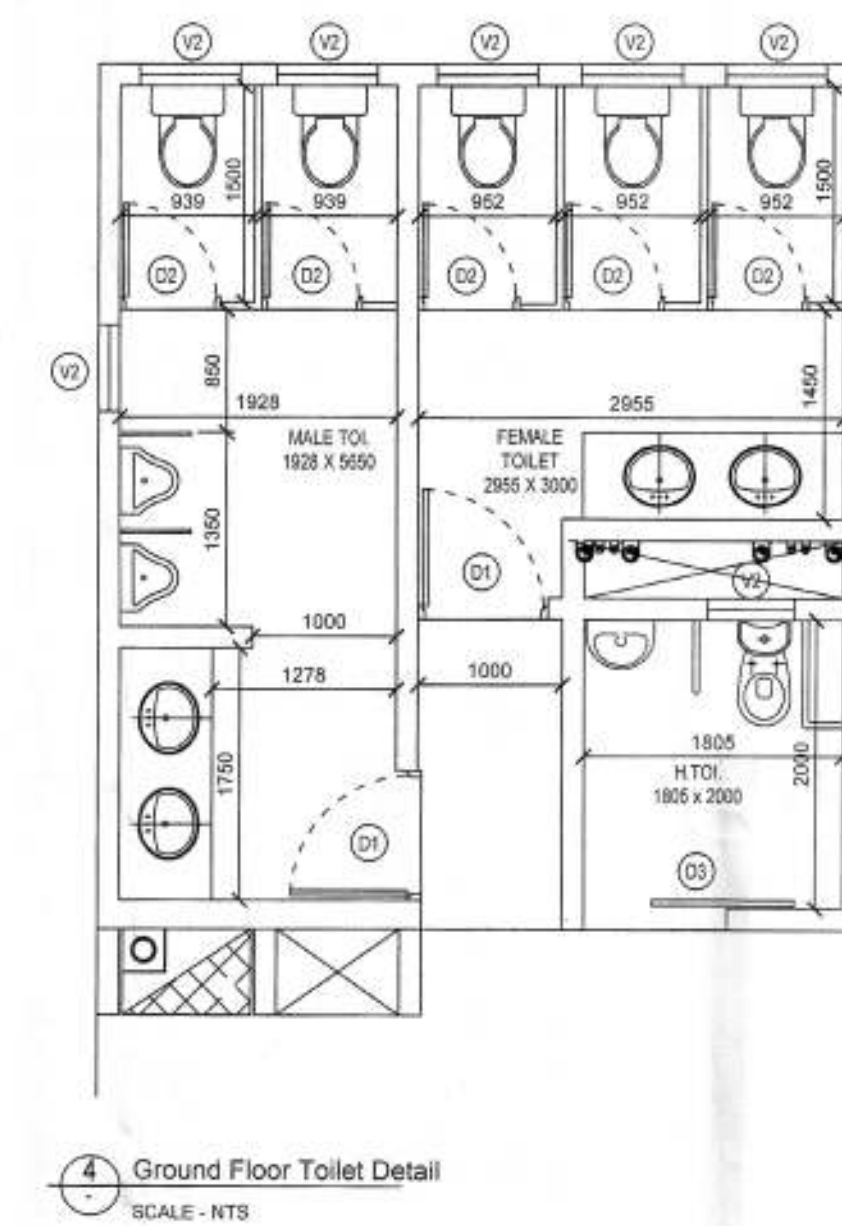
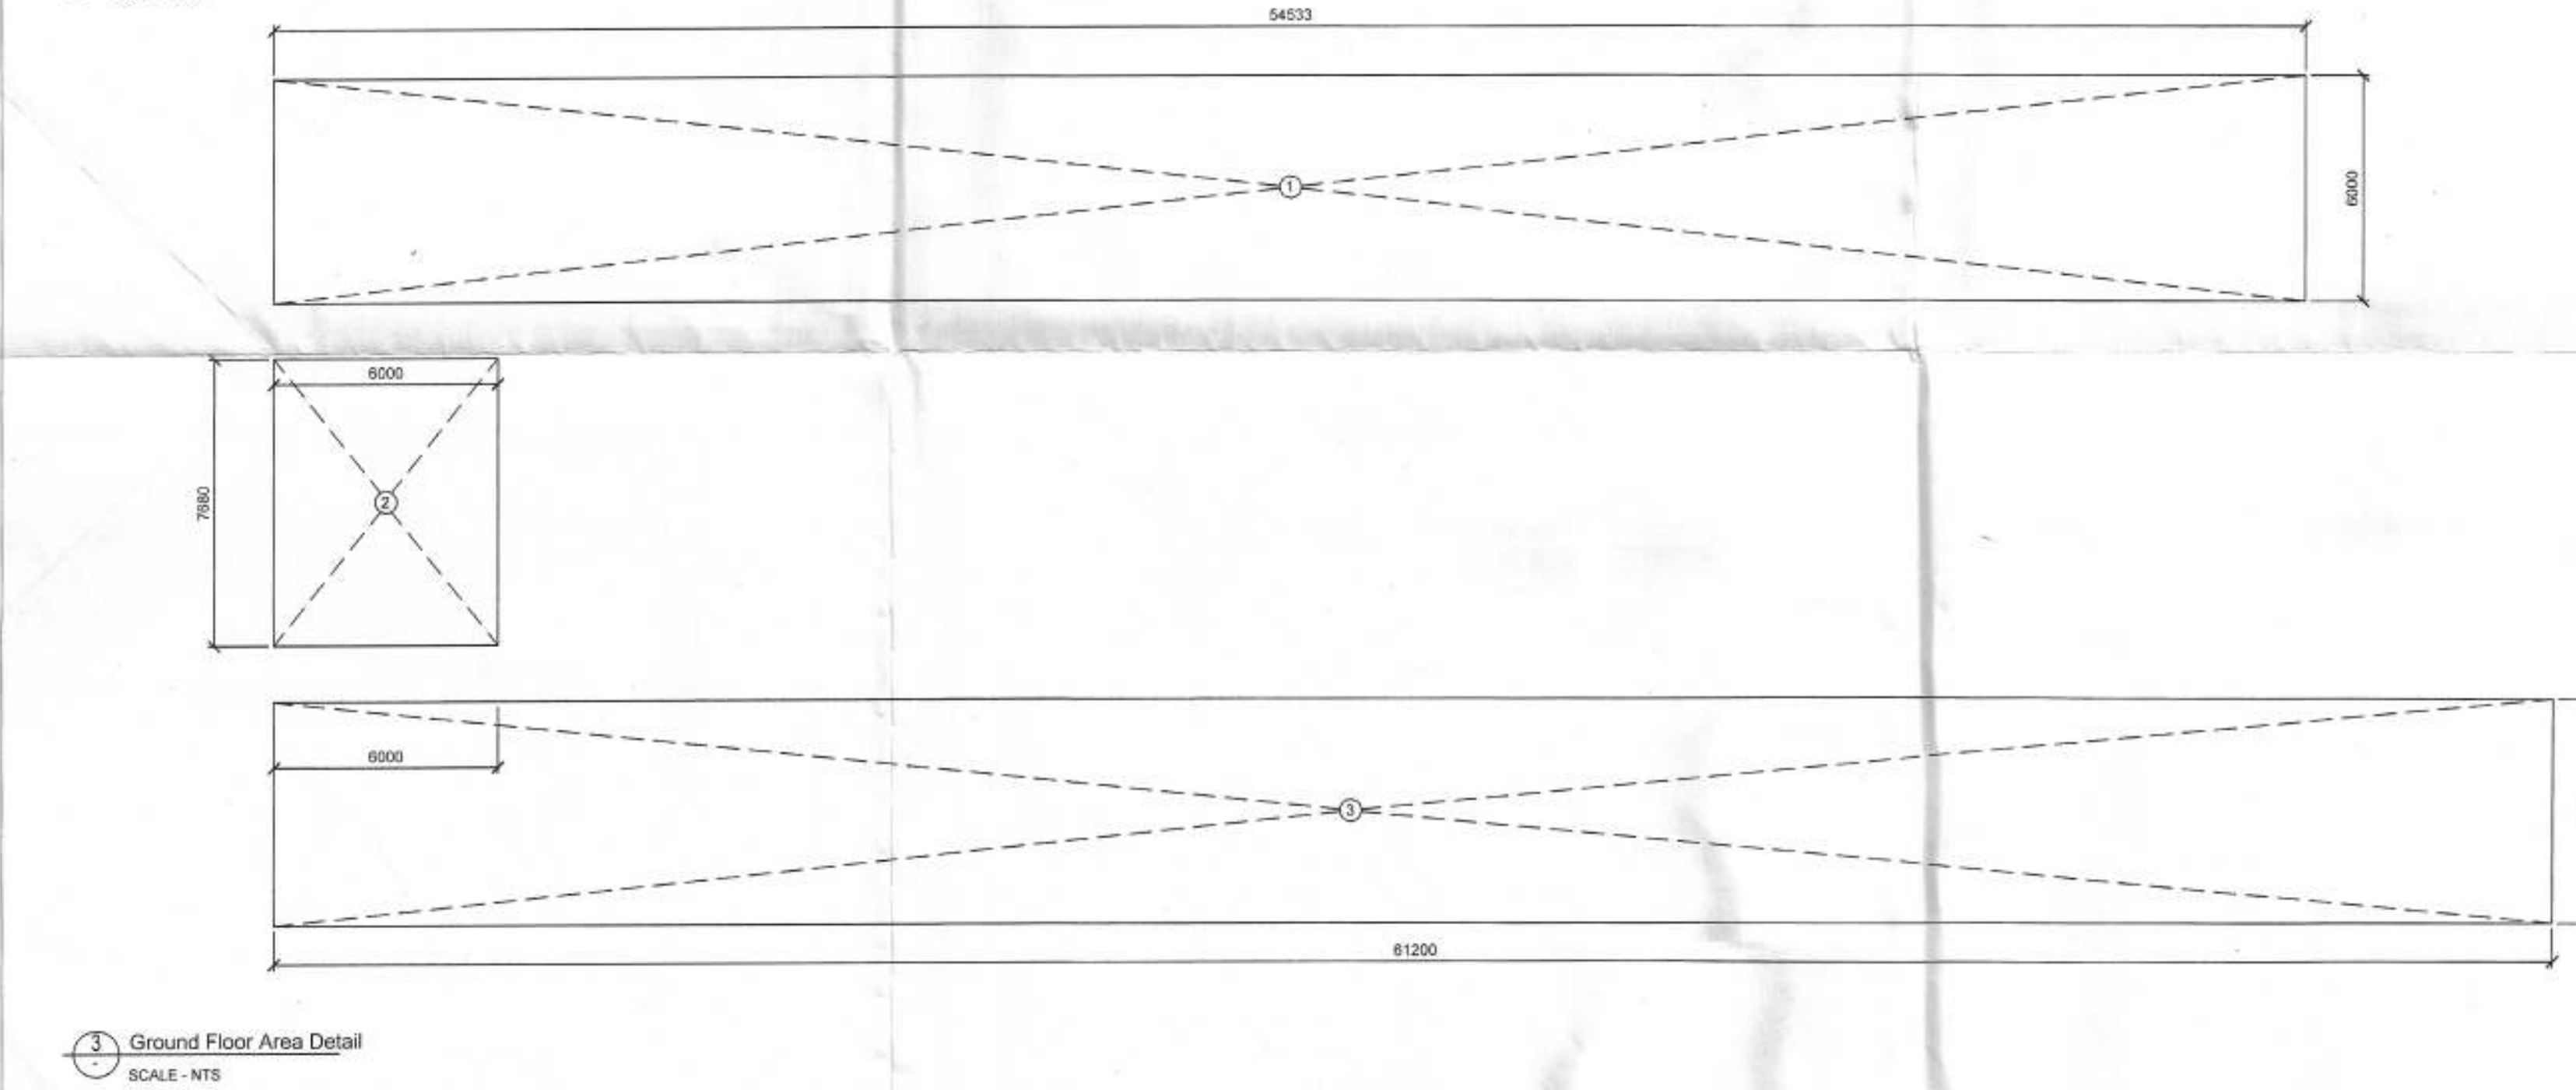
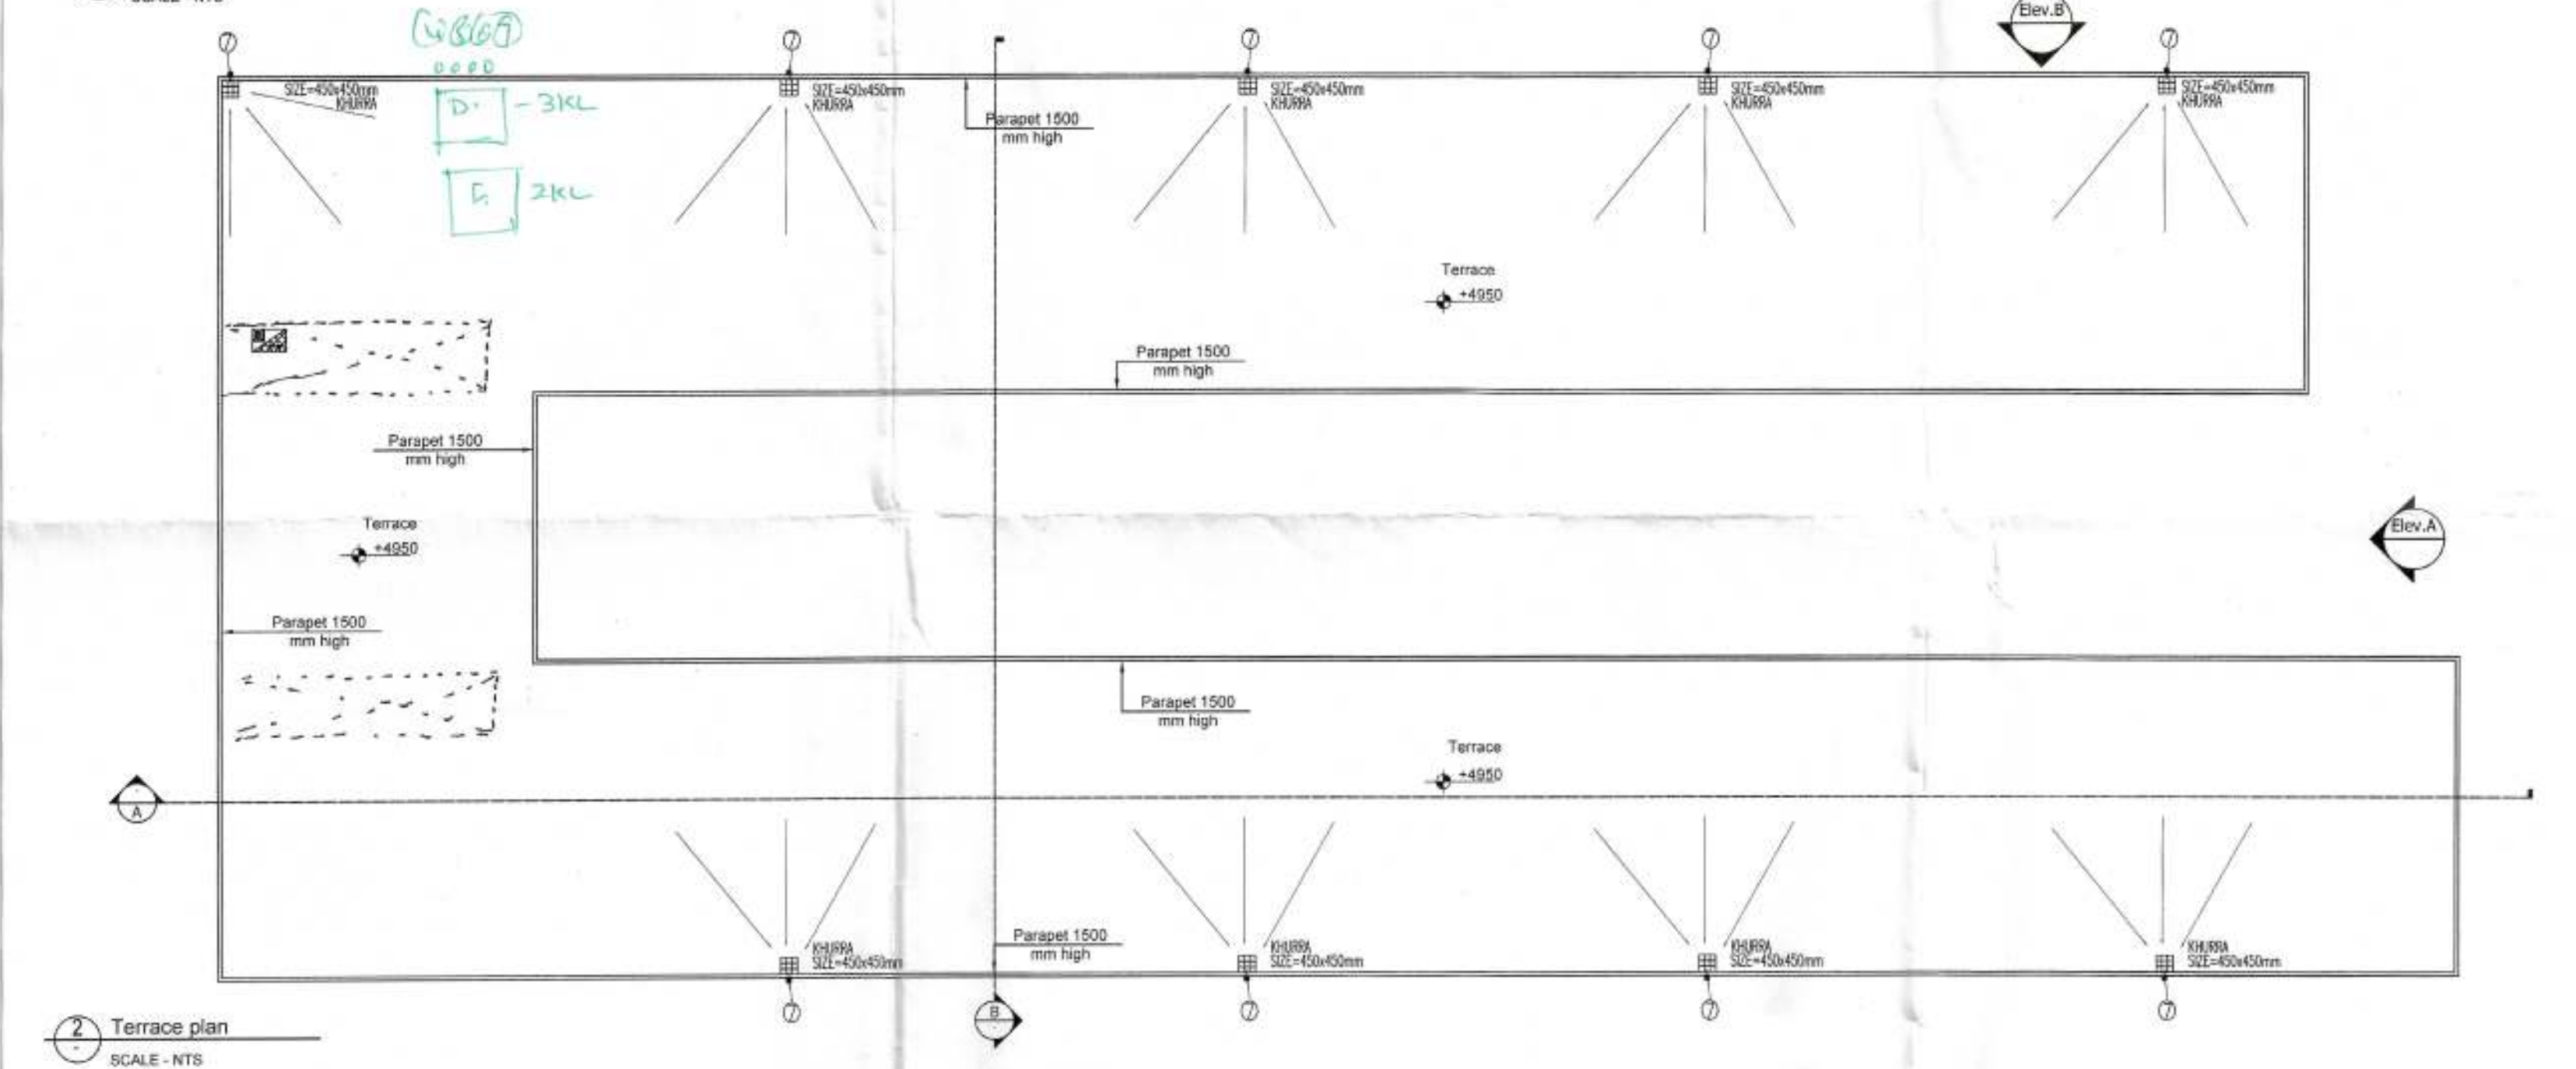


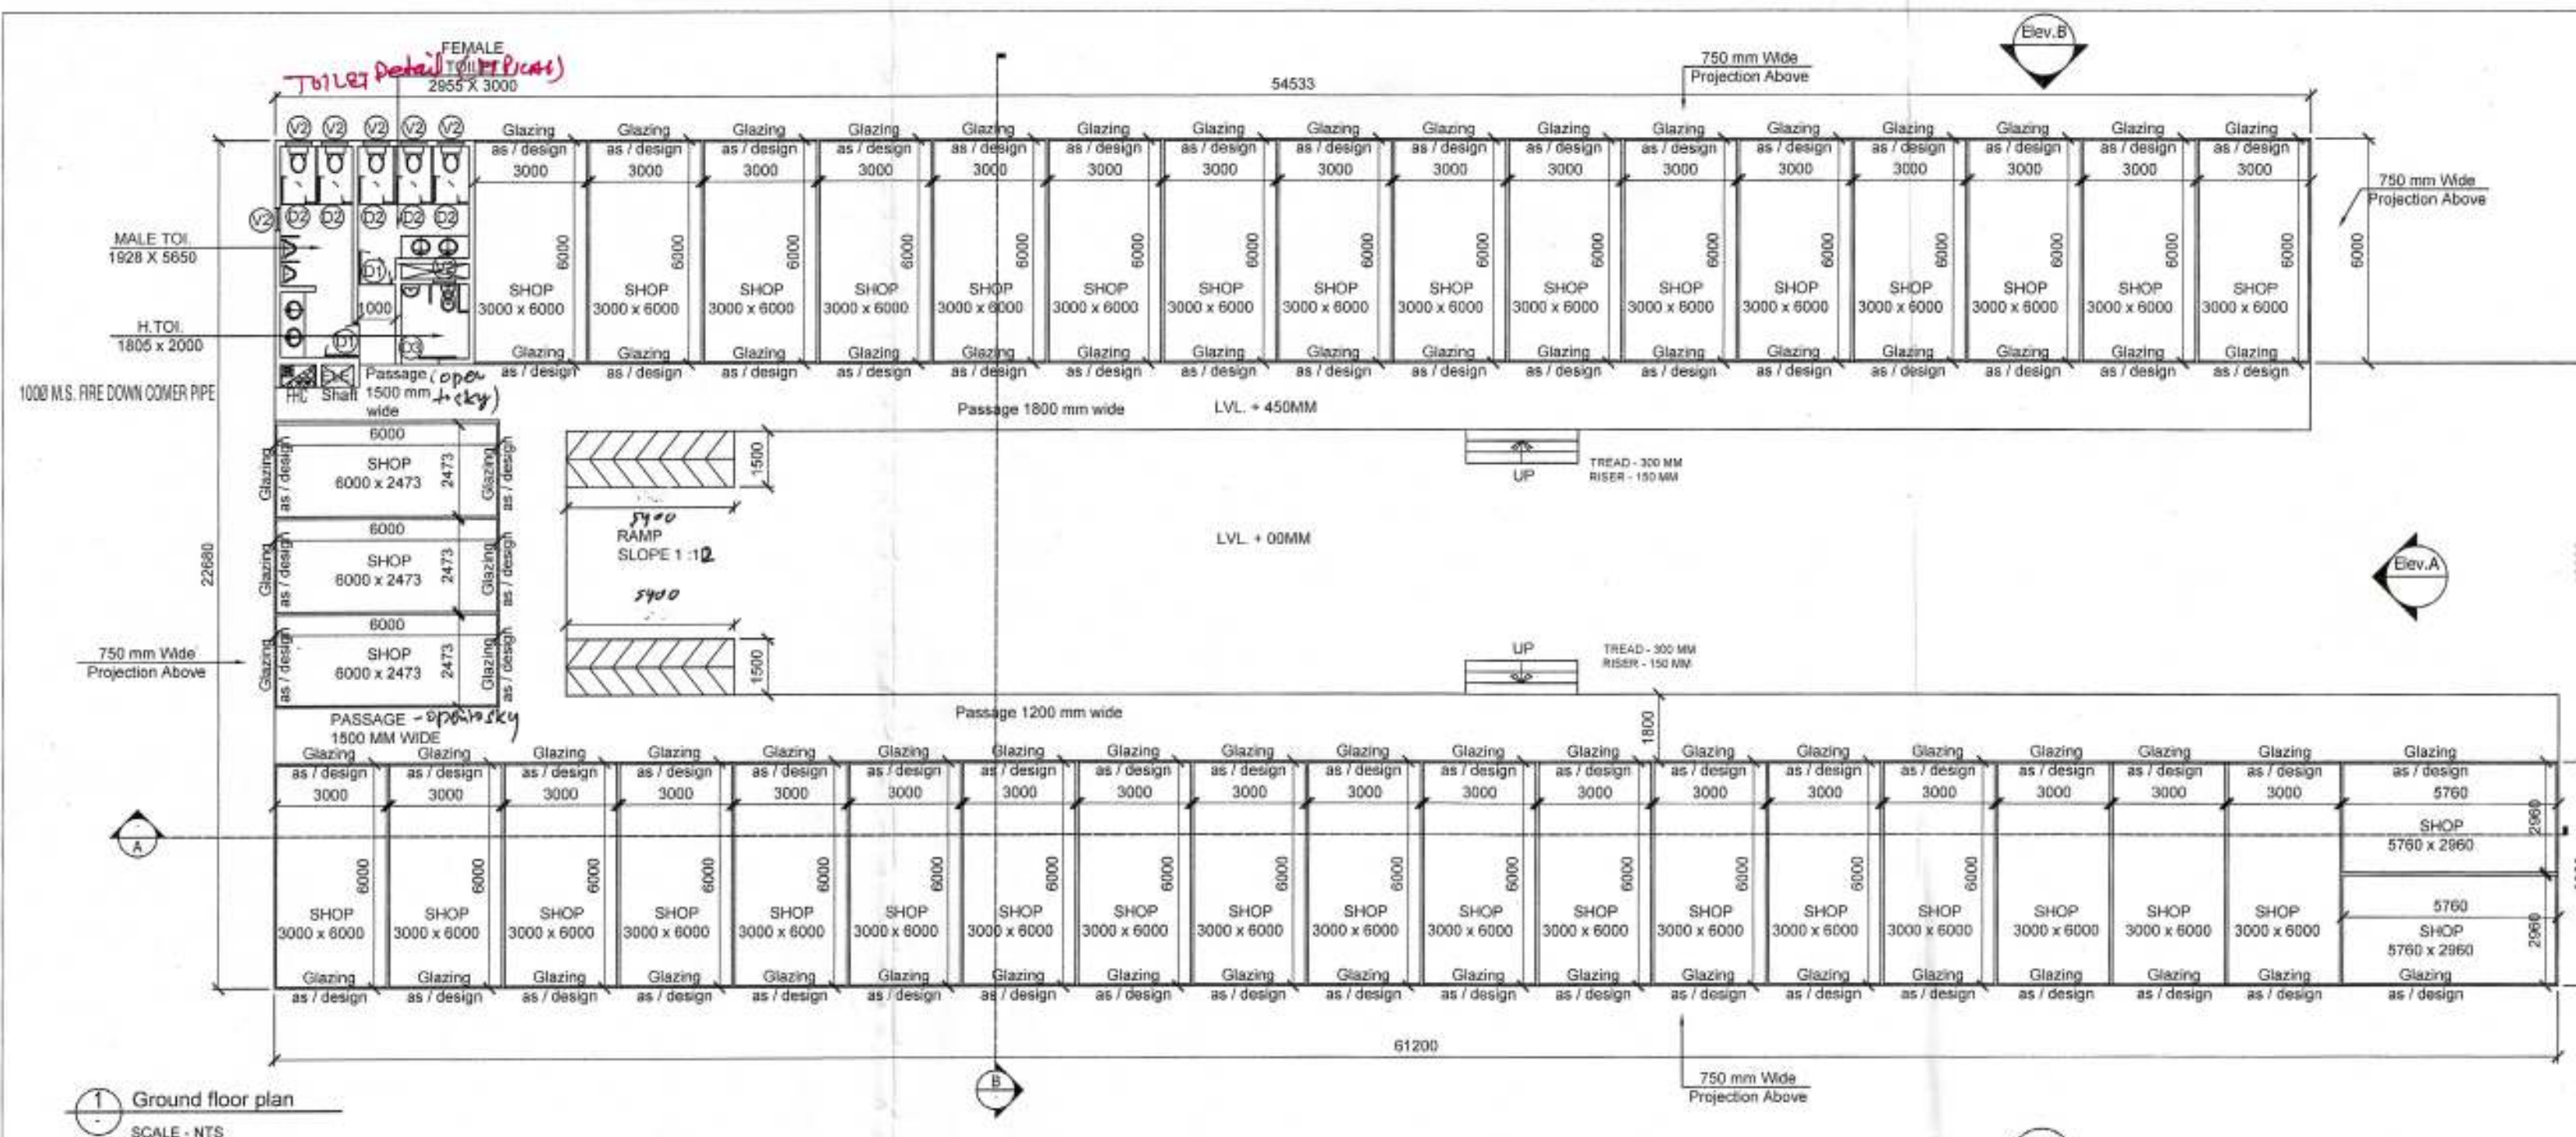

LEGEND	
①	110 OD SWR PVC SOIL & VENT PIPE
②	110 OD SWR PVC WASTE & VENT PIPE
③	110 OD SWR PVC ANTI-SYPHONIC PIPE
④	DOMESTIC WATER SUPPLY DN. TAKE PIPE
⑤	FLUSHING WATER SUPPLY DN. TAKE PIPE
⑥	DWS RISER TO O.H.T. FILLING TANK
⑦	FWS RISER TO O.H.T. FILLING TANK
⑧	110 OD uPVC RAIN WATER PIPE
C.B.	CATCH BASIN
MH	MANHOLE
G.T.	GULLY TRAP

LEGEND:-	
	FIRE HOSE CABINET
	8 Ltr. WATER GAS PRESSURE TYPE FIRE EXTINGUISHER
	4.5 kg CO2 TYPE FIRE EXTINGUISHER
	BUTTERFLY VALVE/SLUICE VALVE

NOTE:-
EACH FIRE HOSE CABINET SHALL CONSIST OF
1 No. - GUNMETAL SINGLE HEADED HYDRANT VALVE (63mm).
2 Nos. - FIRE HOSES 63mm 15M LONG WITH ACCESSORIES.
1 No. - SHORT BRANCH
1 No. - FIRST AID HOSE REEL
2 Nos. - FIRE EXTINGUISHERS
1 No. - FIRE MAN'S AXE.

DOOR / WINDOW SCHEDULE				
S No.	Type	Width (mm)	Lintel (mm)	Height (mm)
1	D1	900	±00	+2400
2	D2	700	±00	+2100
3	D3	1000	±00	+2100
4	V1	750	2100	+2700

PROJECT TITLE
ADDITIONAL AFFORDABLE GROUP HOUSING COLONY FOR AN ADDITIONAL AREA MEASURING 2.3375 ACRES IN THE AFFORDABLE GROUP HOUSING COLONY MEASURING 5.0 ACRES (LICENCE NO.30 OF 2019 DATED 28.02.2019), THEREBY MAKING THE TOTAL SITE AREA 7.3375 ACRES IN SECTOR-80, GURUGRAM BEING DEVELOPED BY MRG WORLD LLP IN COLLABORATION WITH B D INFRADEVELOPERS PVT LTD.

OWNER'S SIGNATURE 	
Authorised Signatory	
ARCHITECT'S SIGNATURE AVANISHA YASHISTH CA/2018/91670	
DRAWING TITLE COMMERCIAL BUILDING GROUND FLOOR LAYOUT + AREA DETAILS	
ARCHITECTS 	
DATE	JULY 2021
SCALE	NTS
DWG. NO.	S - 113

Additional Plot 2.3375 Commercial Area Statement					
Plot	2.3375	Acres	=	9459.5119	Sqm.
Commercial Area Calculation					
Ground Floor FAR					
Nos.	L	B	Formula	Area	Unit
1	54.533	6.000	LxB	327.1980	Sqm.
2	6.000	7.680	LxB	46.0800	Sqm.
3	61.200	6.000	LxB	367.2000	Sqm.
TOTAL AREA				740.4780	Sqm.
NET FAR AREA				= 740.478	Sqm.
TOTAL GROUND COVERAGE				= 740.478	Sqm.

ARCHITECT (H.Q.) S.T.P.
Member Secretary
B.P.C.

PA
ATP

DDT (H.Q.)
Member
B.P.C.

DDT (H.Q.)
Member
B.P.C.

DINESH KUMAR
SD (H.Q.)