



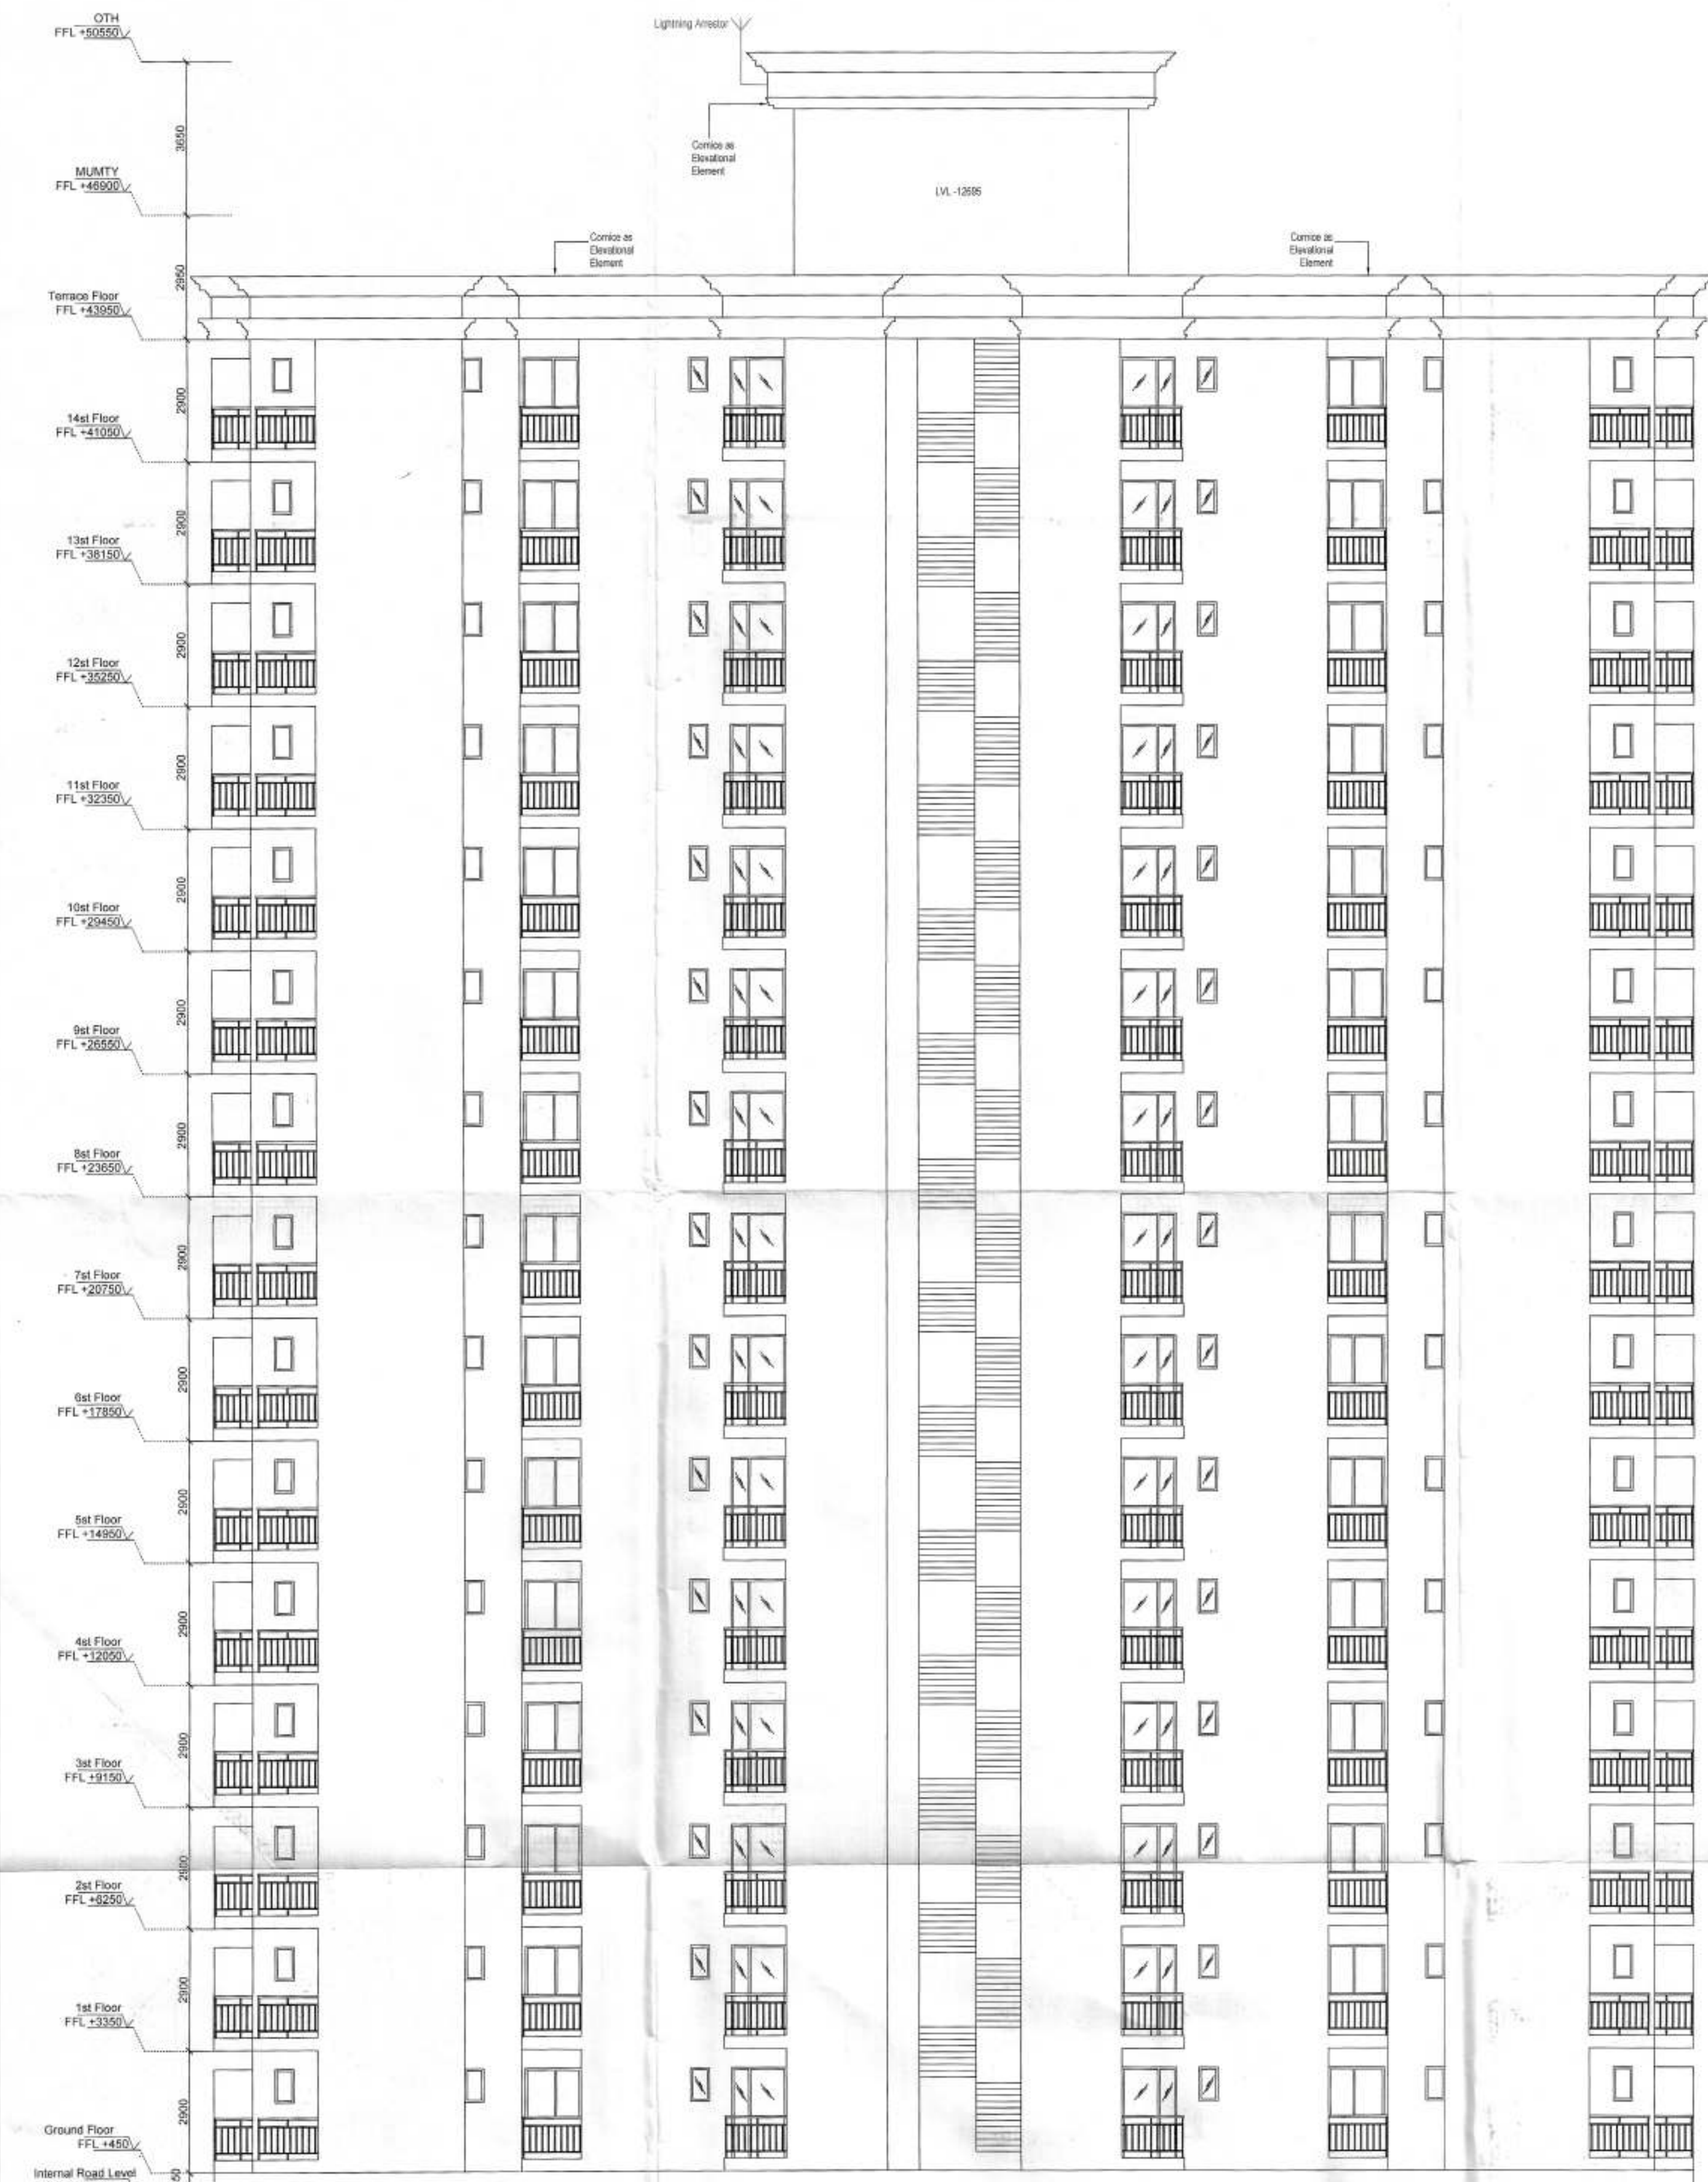

1 Elevation A
SCALE - NTS

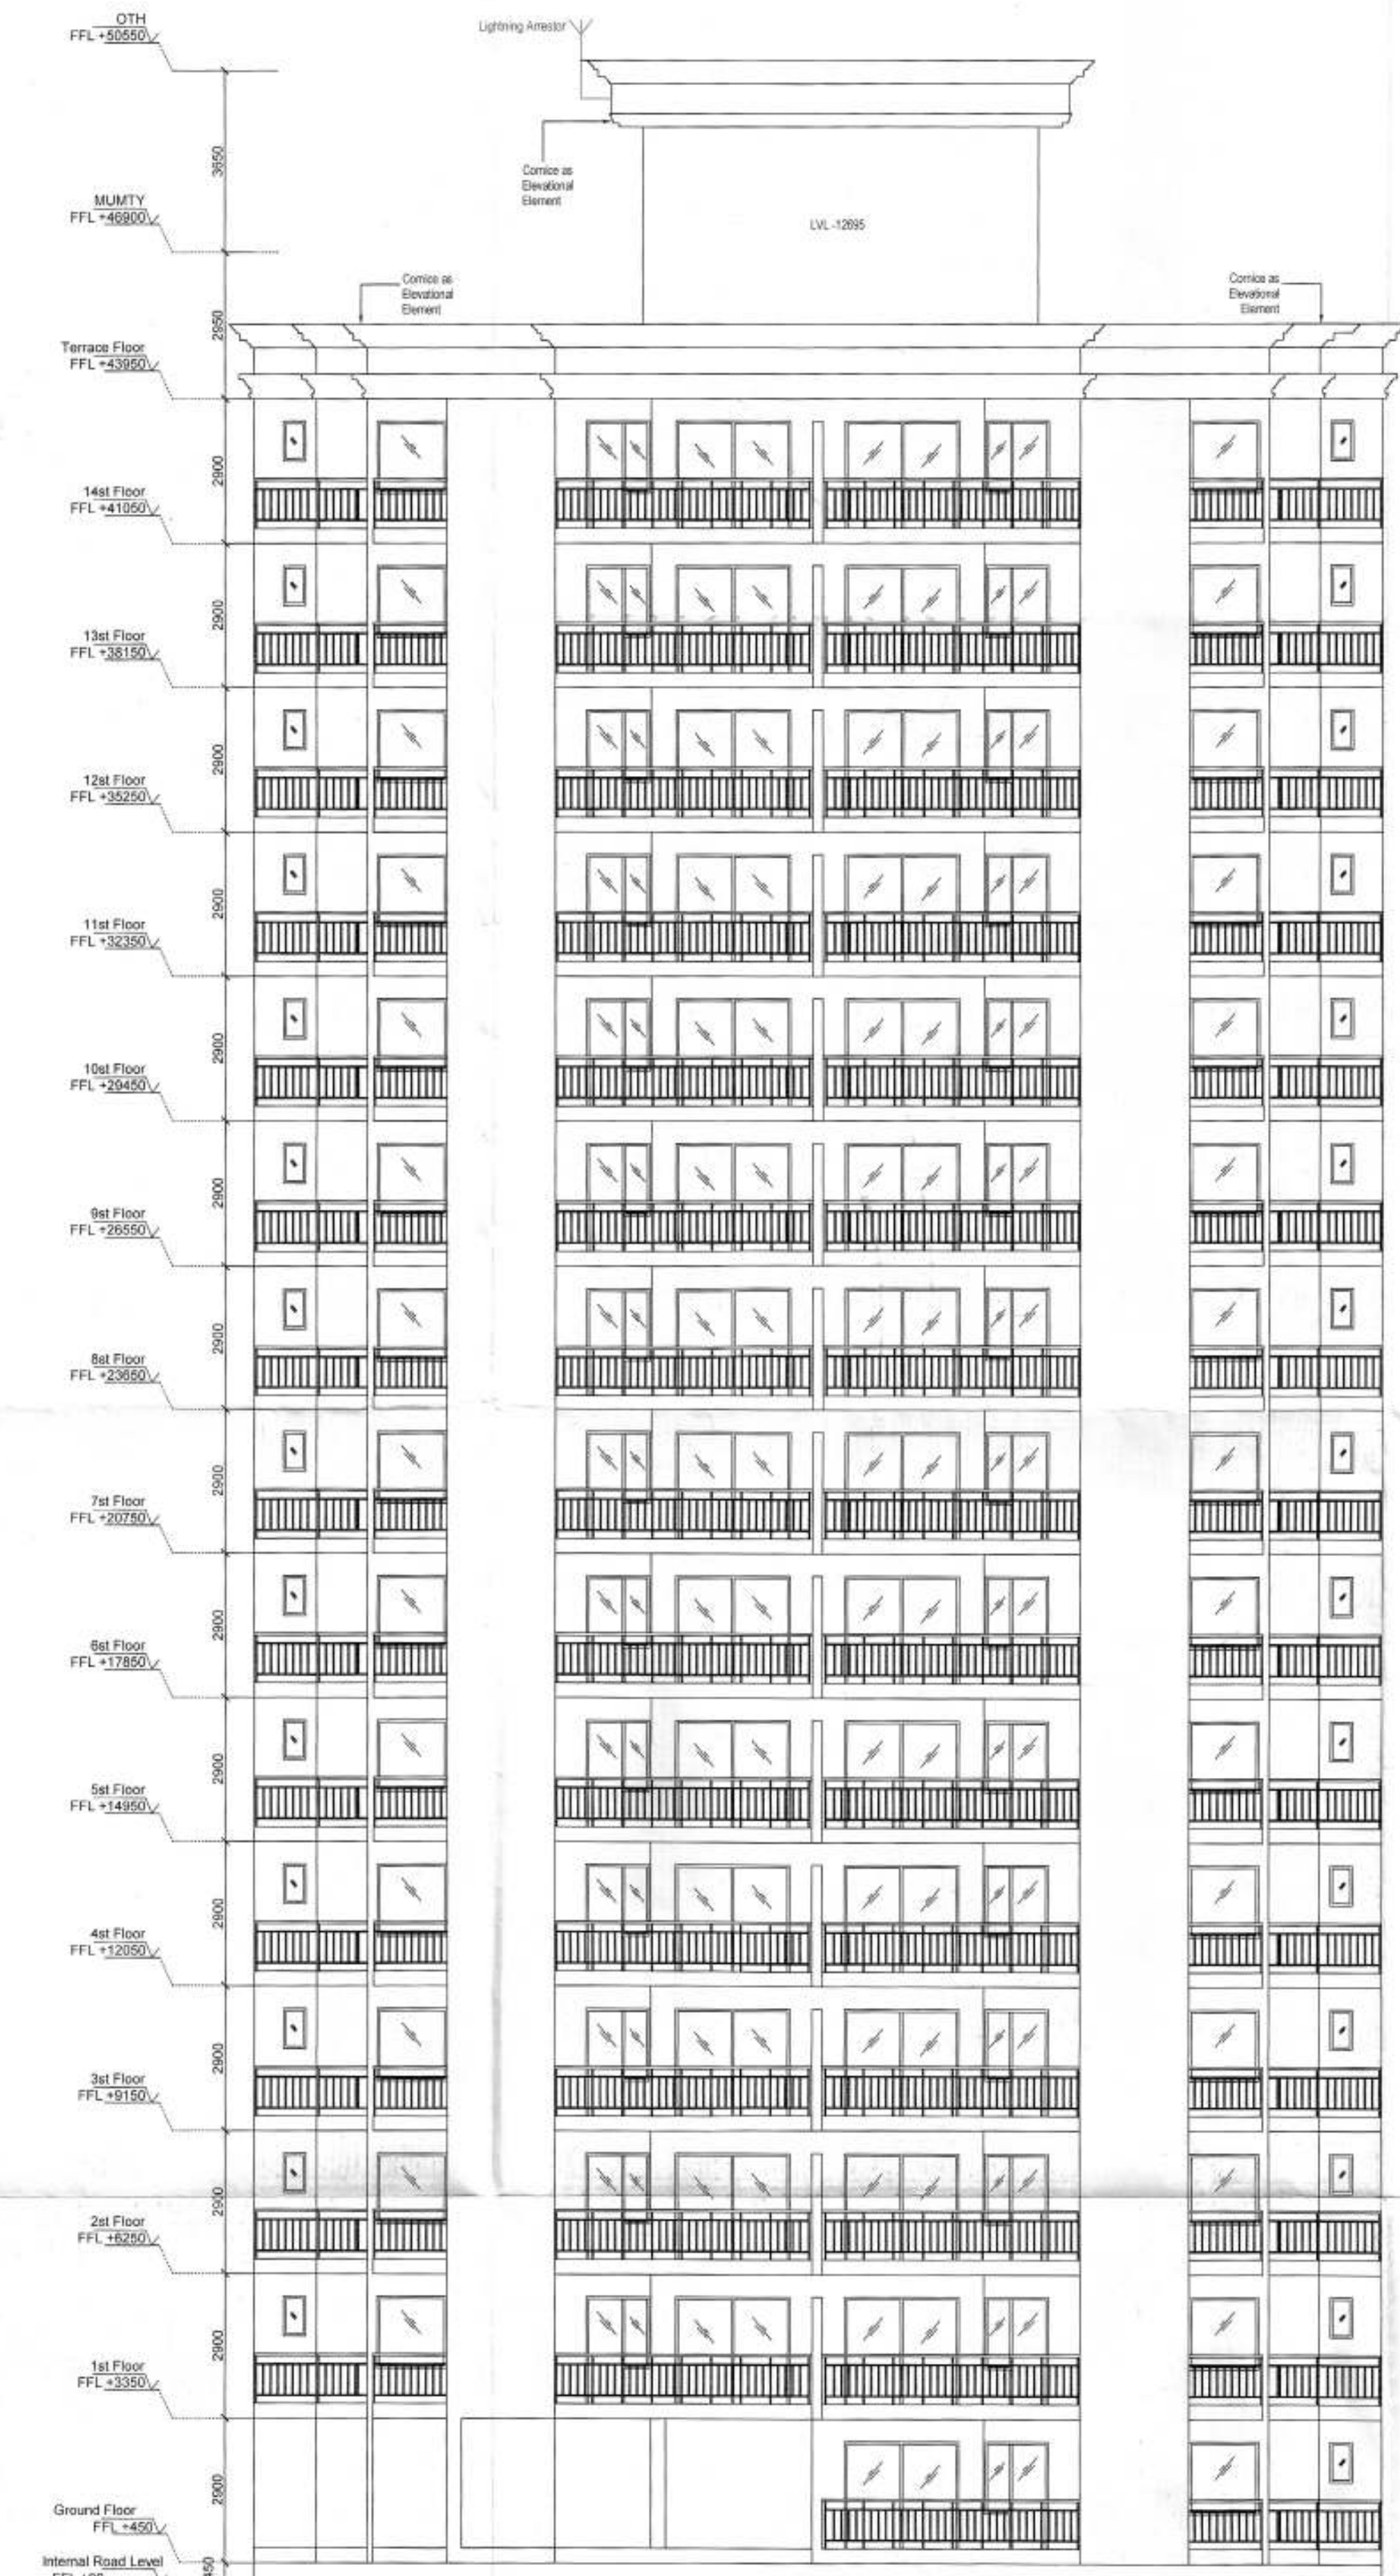

2 Elevation B
SCALE - NTS

PROJECT (H.Q.) S.T.P. Member Secretary B.P.C. Member Chairman B.P.C. Member B.P.C.

DDA HQ Member B.P.C.

Chap PA ATP

DINESH KUMAR SD (HQ)

This is a PROVISIONAL APPROVED BUILDING PLAN only for the purpose of seeking clearance from the general public.

Directorate of Town and Country Planning, Harappa, Chandigarh

PROJECT TITLE		
ADDITIONAL BUILDING PLANS OF AFFORDABLE GROUP HOUSING COLONY OVER AN AREA MEASURING 5.2625 ACRES (LICENCE NO. 38 OF 2021 DATED 19/07/2021) IN SECTOR-90, GURUGRAM BEING DEVELOPED BY JAMB PROPBUILD PVT. LTD & OTHERS IN COLLABORATION WITH MRG WORLD LLP.		
OWNER'S SIGNATURE B D INFRADEVELOPERS LLP		
Architected Signatory		
ARCHITECT'S SIGNATURE AVANIKASHISHTH CA/2018/91670		
DRAWING TITLE TOWER C1,C2 ELEVATIONS		
ARCHITECTS MRG DESIGN TEAM MRG World Vatika Tower, Golf Course Road Gurgaon		
DATE AUG 2021	DWG. NO. S - 105	
SCALE 1:100		