
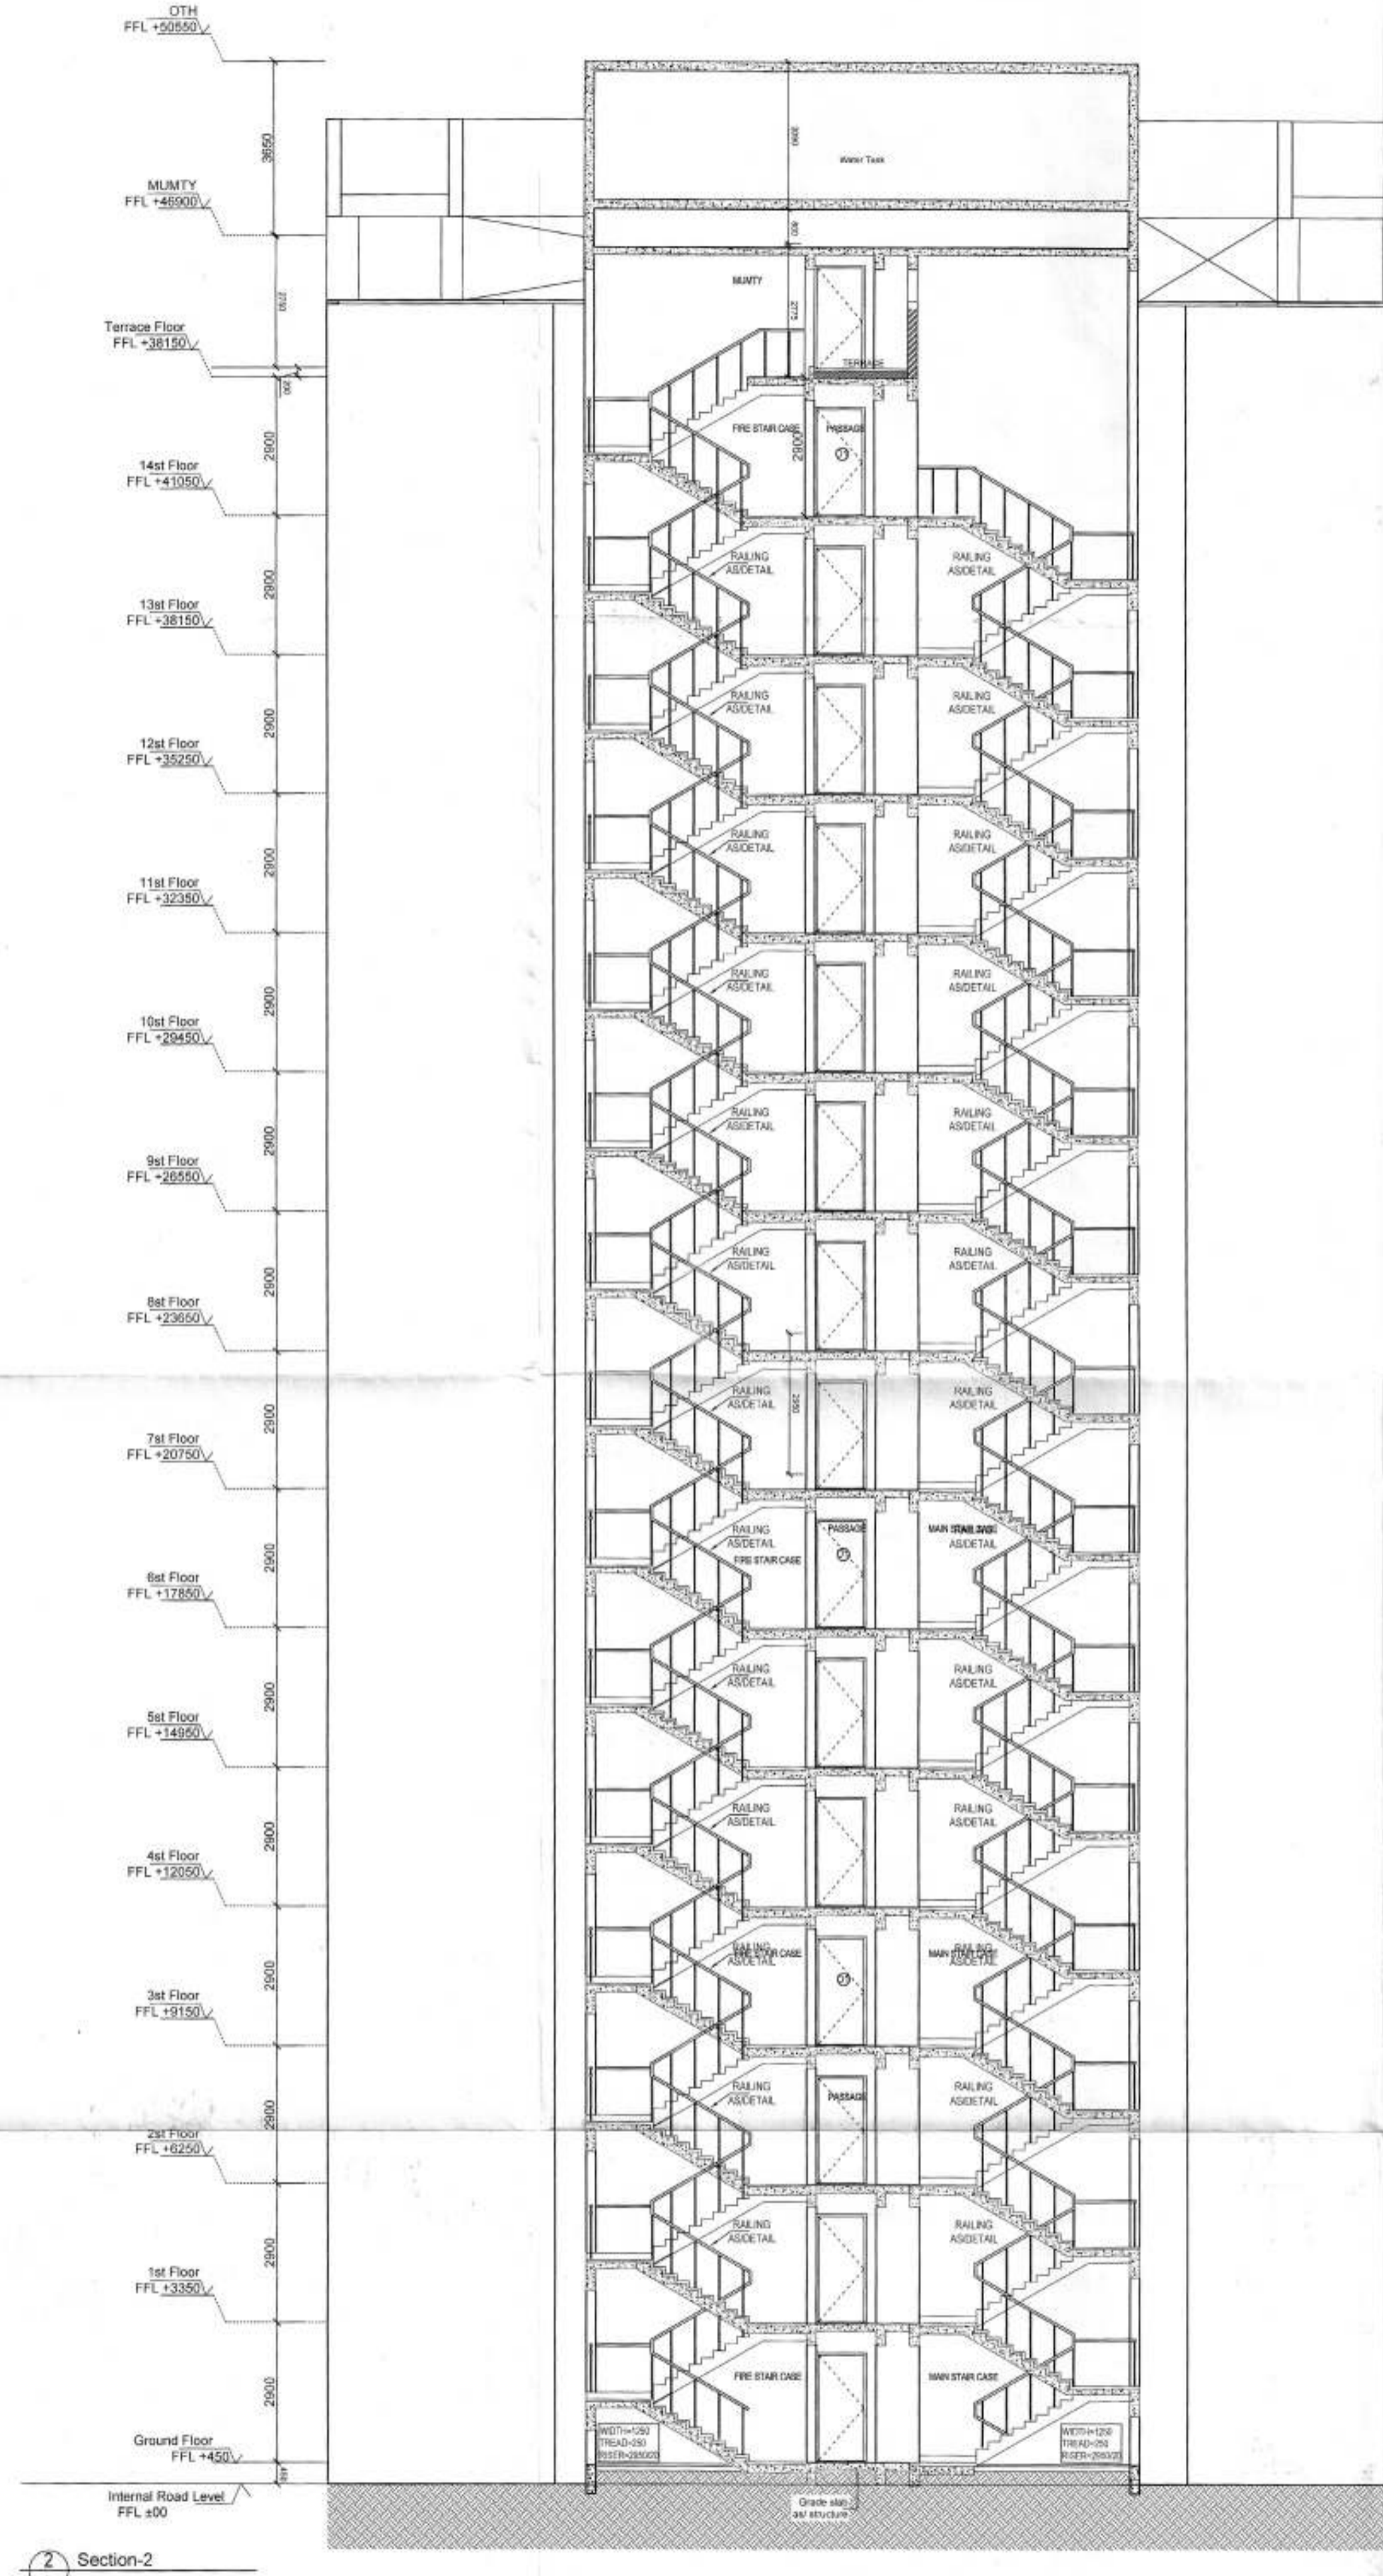


1 Section 1  
SCALE - 1:100

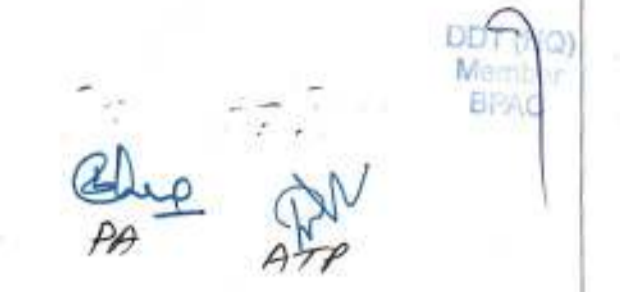

2 Section-2  
SCALE - NTS

  
 PROJECT (P.O.) S.T.P. Member Secretary B.P.C.  
 Member Secretary B.P.C.  
 Member Secretary B.P.C.

  
 DTP (P.O.) Member Secretary B.P.C.  
 Member Secretary B.P.C.

  
 DINESH KUMAR  
 SD (HQ)

APPROVED BUILDING PLAN  
 Department of Town and Country Planning,  
 Haryana, Chandigarh

PROJECT TITLE		
ADDITIONAL BUILDING PLANS OF AFFORDABLE GROUP HOUSING COLONY OVER AN AREA MEASURING 5.2625 ACRES (LICENCE NO. 38 OF 2021 DATED 19/07/2021) IN SECTOR-90, GURUGRAM BEING DEVELOPED BY JAMB PROPBUILD PVT. LTD & OTHERS IN COLLABORATION WITH MRG WORLD LLP.		
OWNER'S SIGNATURE OF B D INFRADEVELOPERS LLP Authorised Signatory		
ARCHITECT'S SIGNATURE <b>AVANIKA VASHISTH</b> CA/2018/1670		
DRAWING TITLE TOWER C1,C2 SECTIONS		
ARCHITECTS <b>MRG DESIGN TEAM</b> MRG World Vatika Tower, Golf Course Road Gurgaon		
DATE	AUG 2021	DWG. NO.
SCALE	1:100	S - 106