



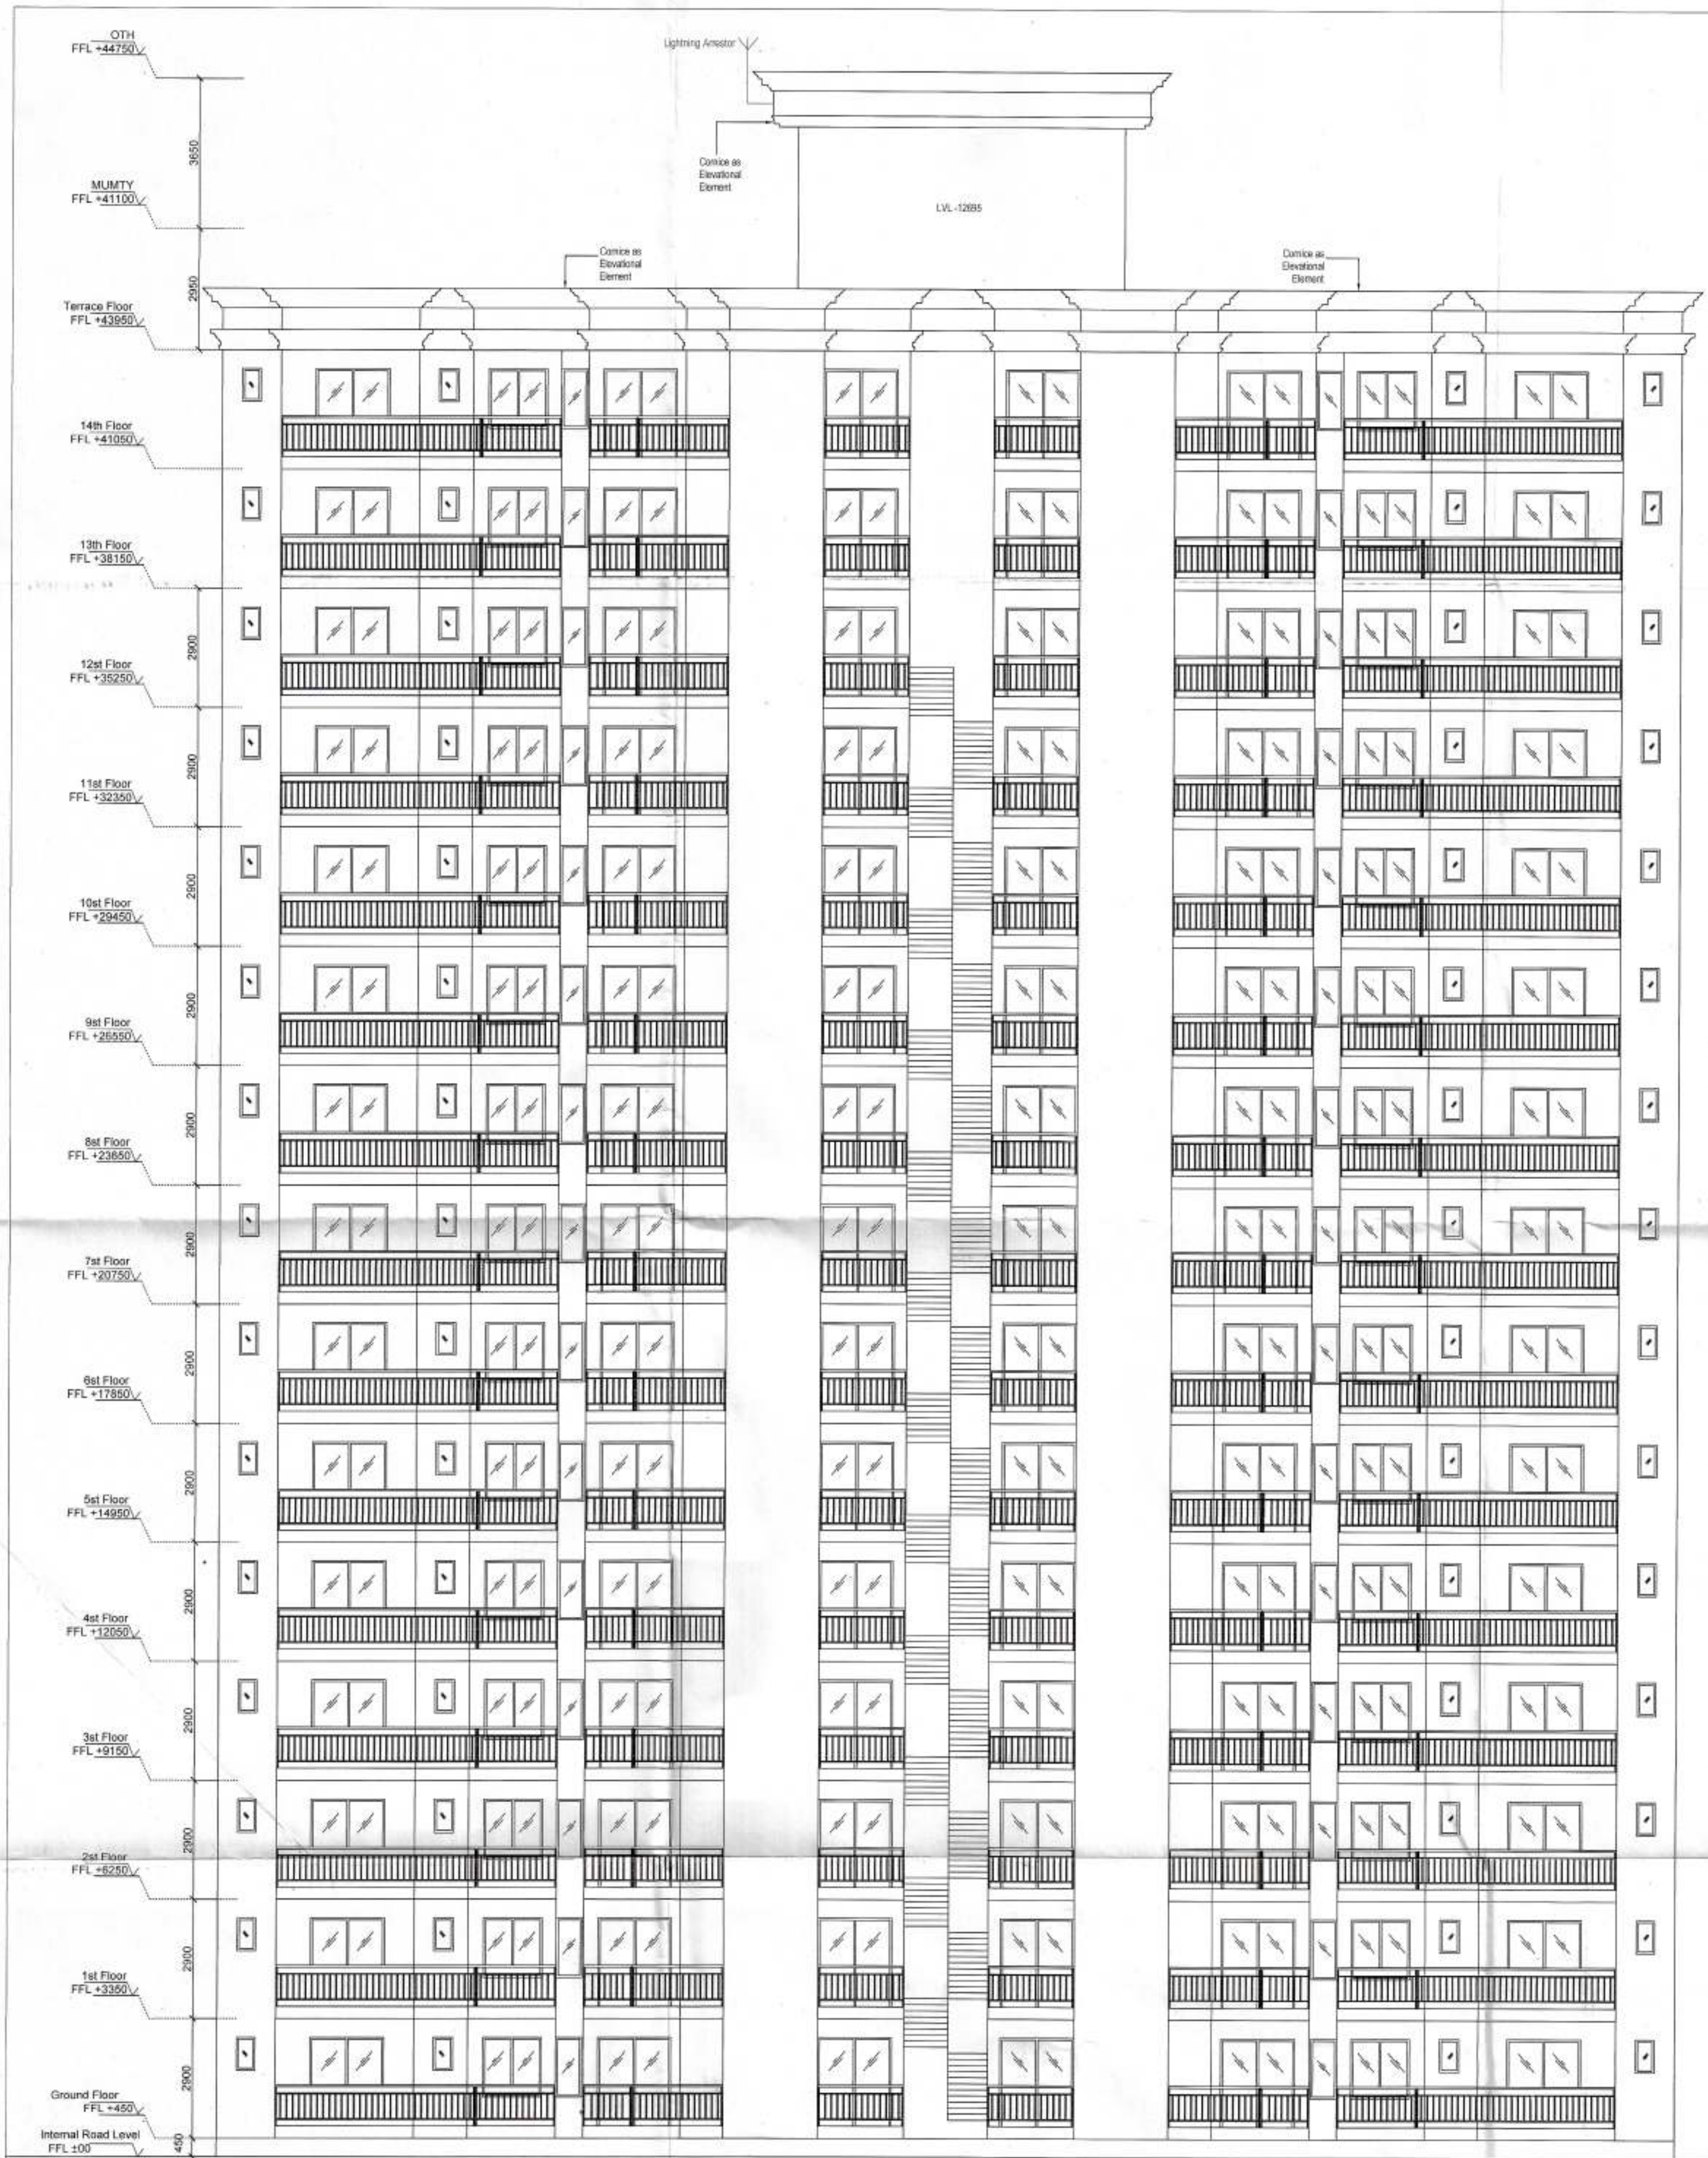

1 Elevation A
SCALE - NTS

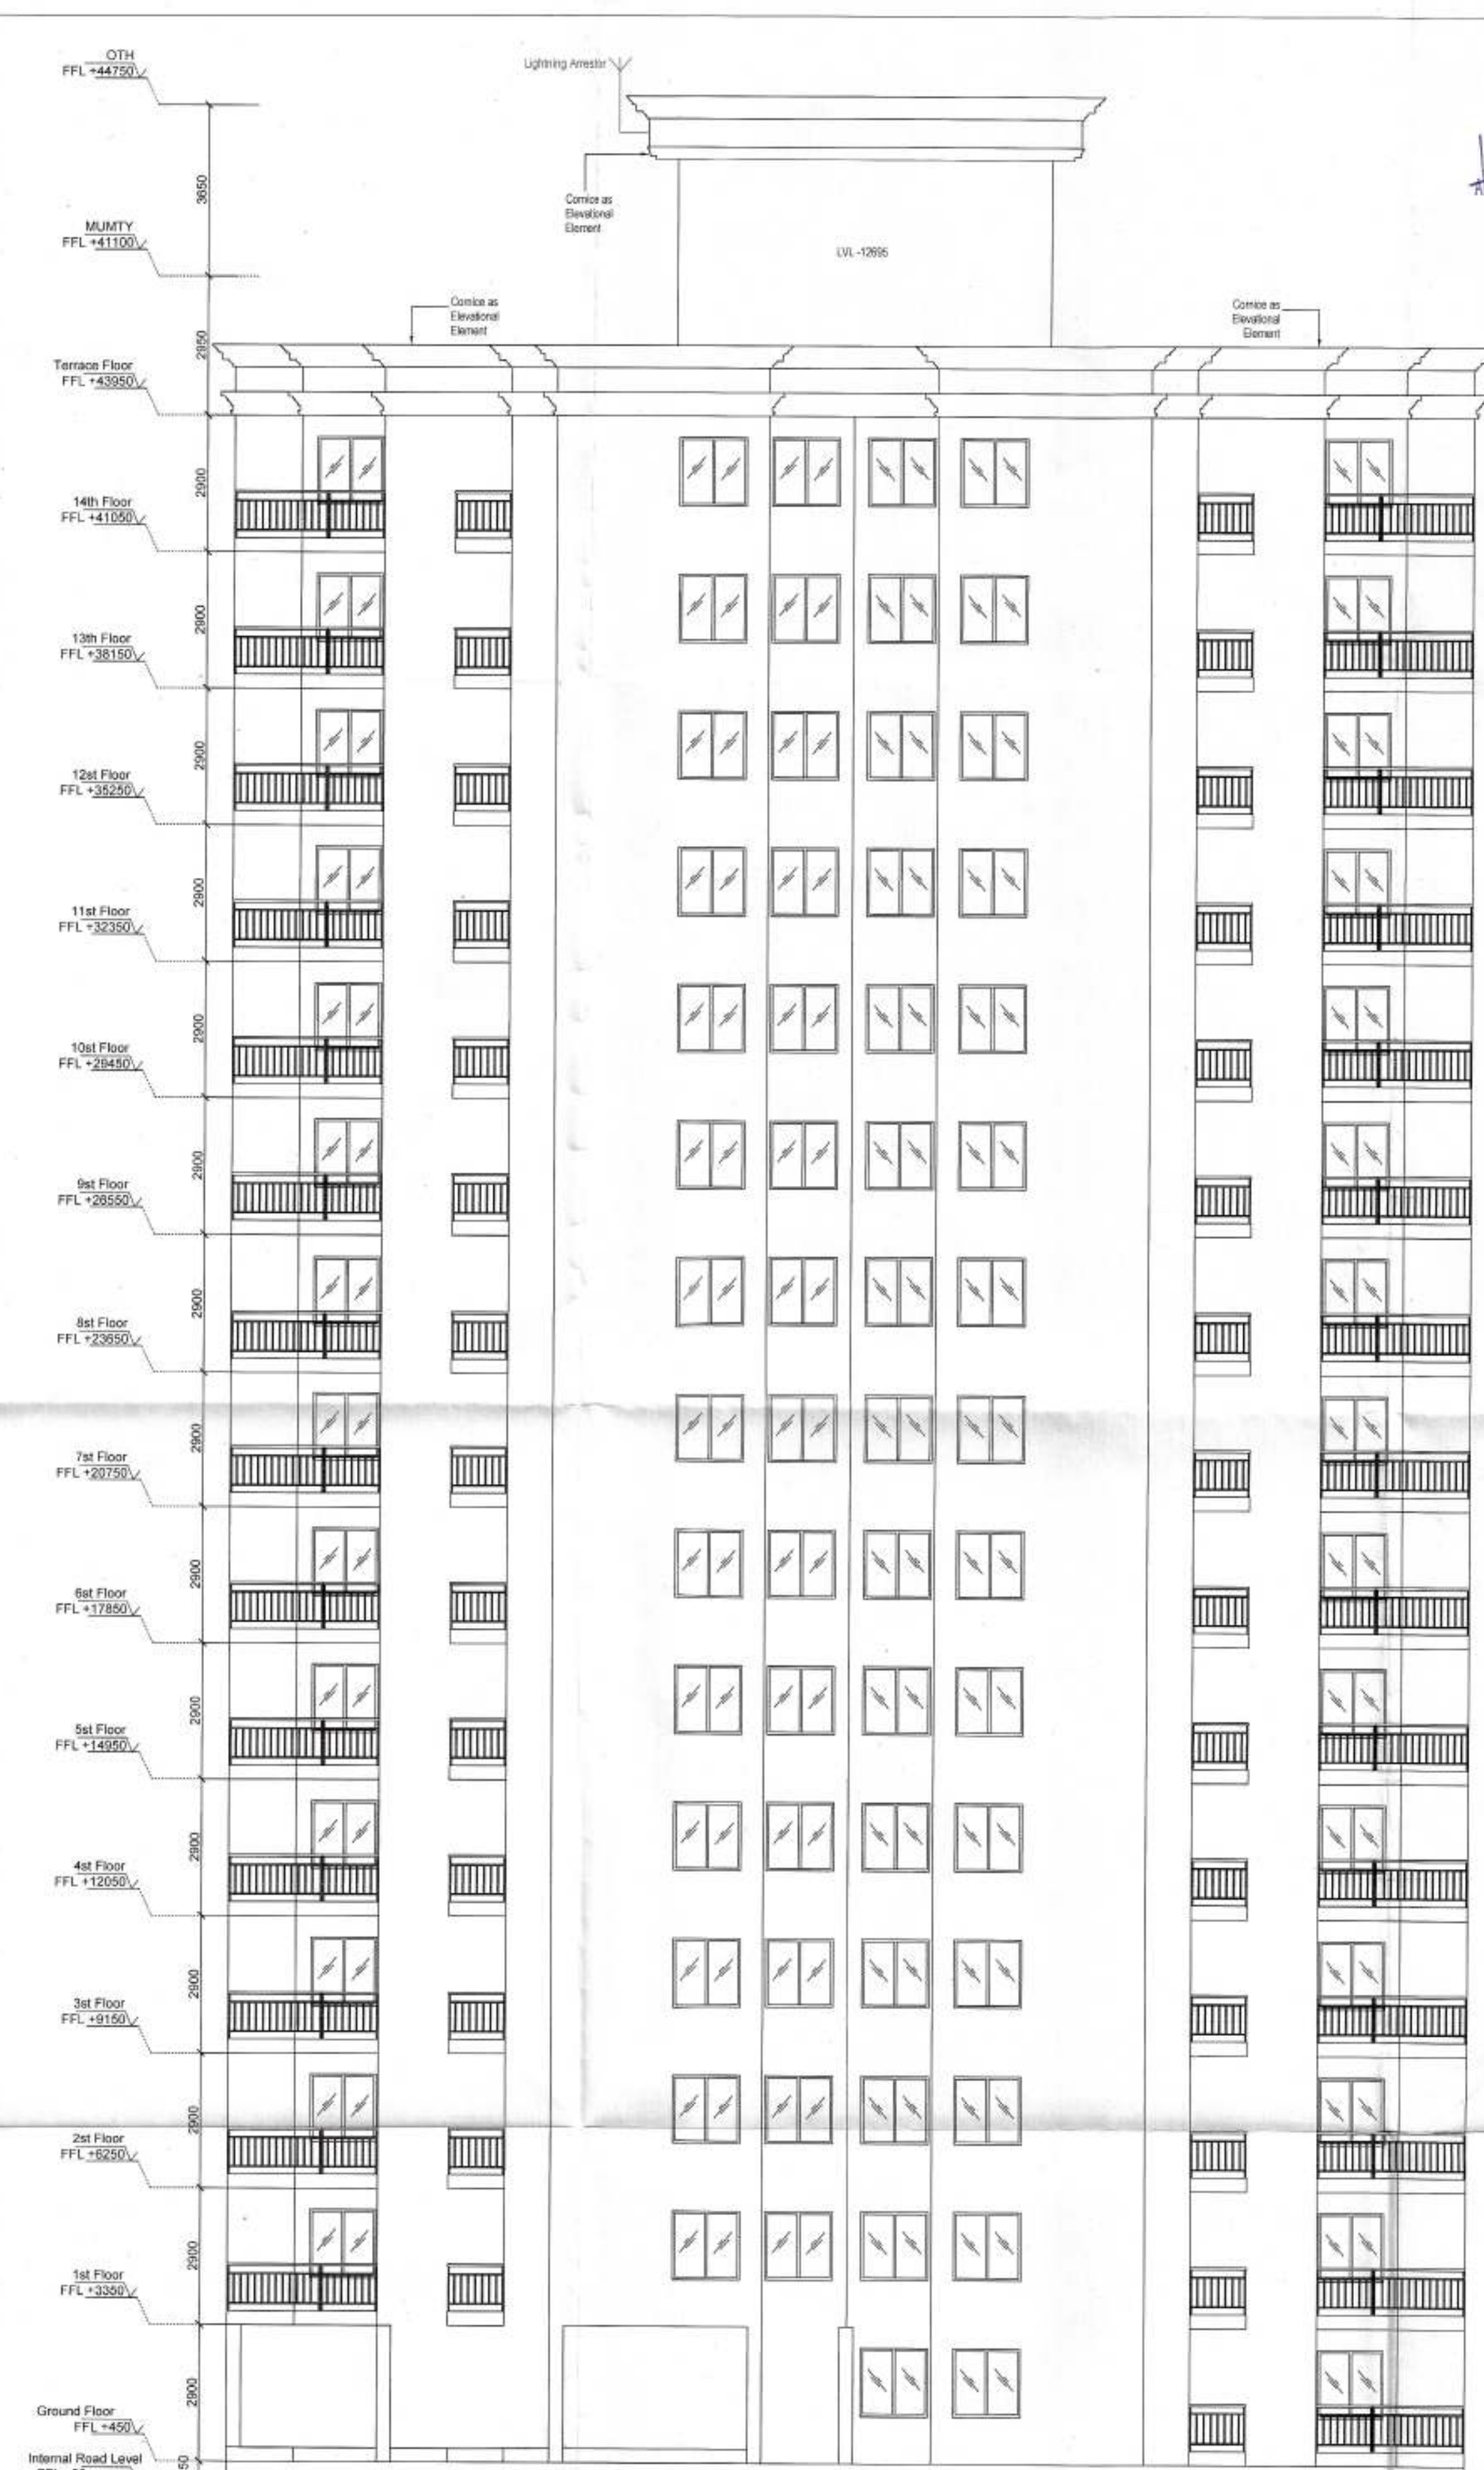

2 Elevation B
SCALE - NTS

ARCHITECT (H.O.) S.T.P. Member Secretary B.P.C.
S.T.P. Member Secretary B.P.C.
S.T.P. Member Secretary B.P.C.

PA ATP

DINESH KUMAR
SD (HQ)

"This is a PROVISIONAL APPROVED BUILDING PLAN"
for the purpose of availing
of public
Town and Country Planning
Department

PROJECT TITLE
ADDITIONAL AFFORDABLE GROUP HOUSING COLONY FOR
AN ADDITIONAL AREA MEASURING 2.3375 ACRES IN THE
AFFORDABLE GROUP HOUSING COLONY MEASURING 5.0
ACRES (LICENCE NO.30 OF 2019 DATED 28.02.2019).
THEREBY MAKING THE TOTAL SITE AREA 7.3375 ACRES IN
SECTOR-90, GURUGRAM BEING DEVELOPED BY MRG
WORLD LLP IN COLLABORATION WITH B.D.
INFRADEVELOPERS PVT LTD.

OWNER'S SIGNATURE
For B.D. INFRADEVELOPERS LLP
Authorised Signatory
ARCHITECT'S SIGNATURE

AVANIKA YASHISTH
CA/2018/91670

DRAWING TITLE
TOWER D1
ELEVATIONS

ARCHITECTS
MRG DESIGN TEAM
MRG WORLD
Vatika Tower, Golf Course Road
Gurgaon

DATE	AUG 2021	DWG. NO.
SCALE	1:100	S - 110