



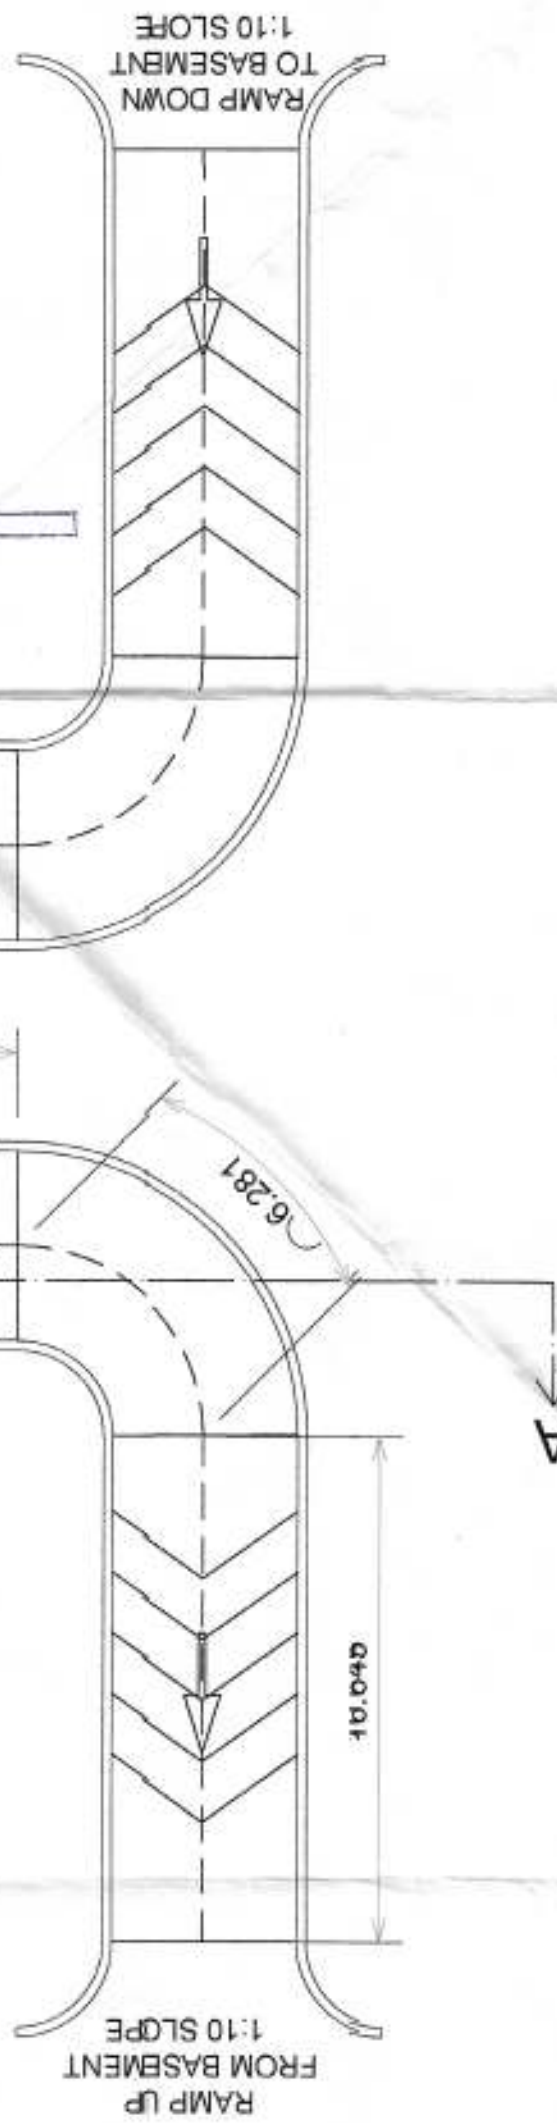

Basement layout

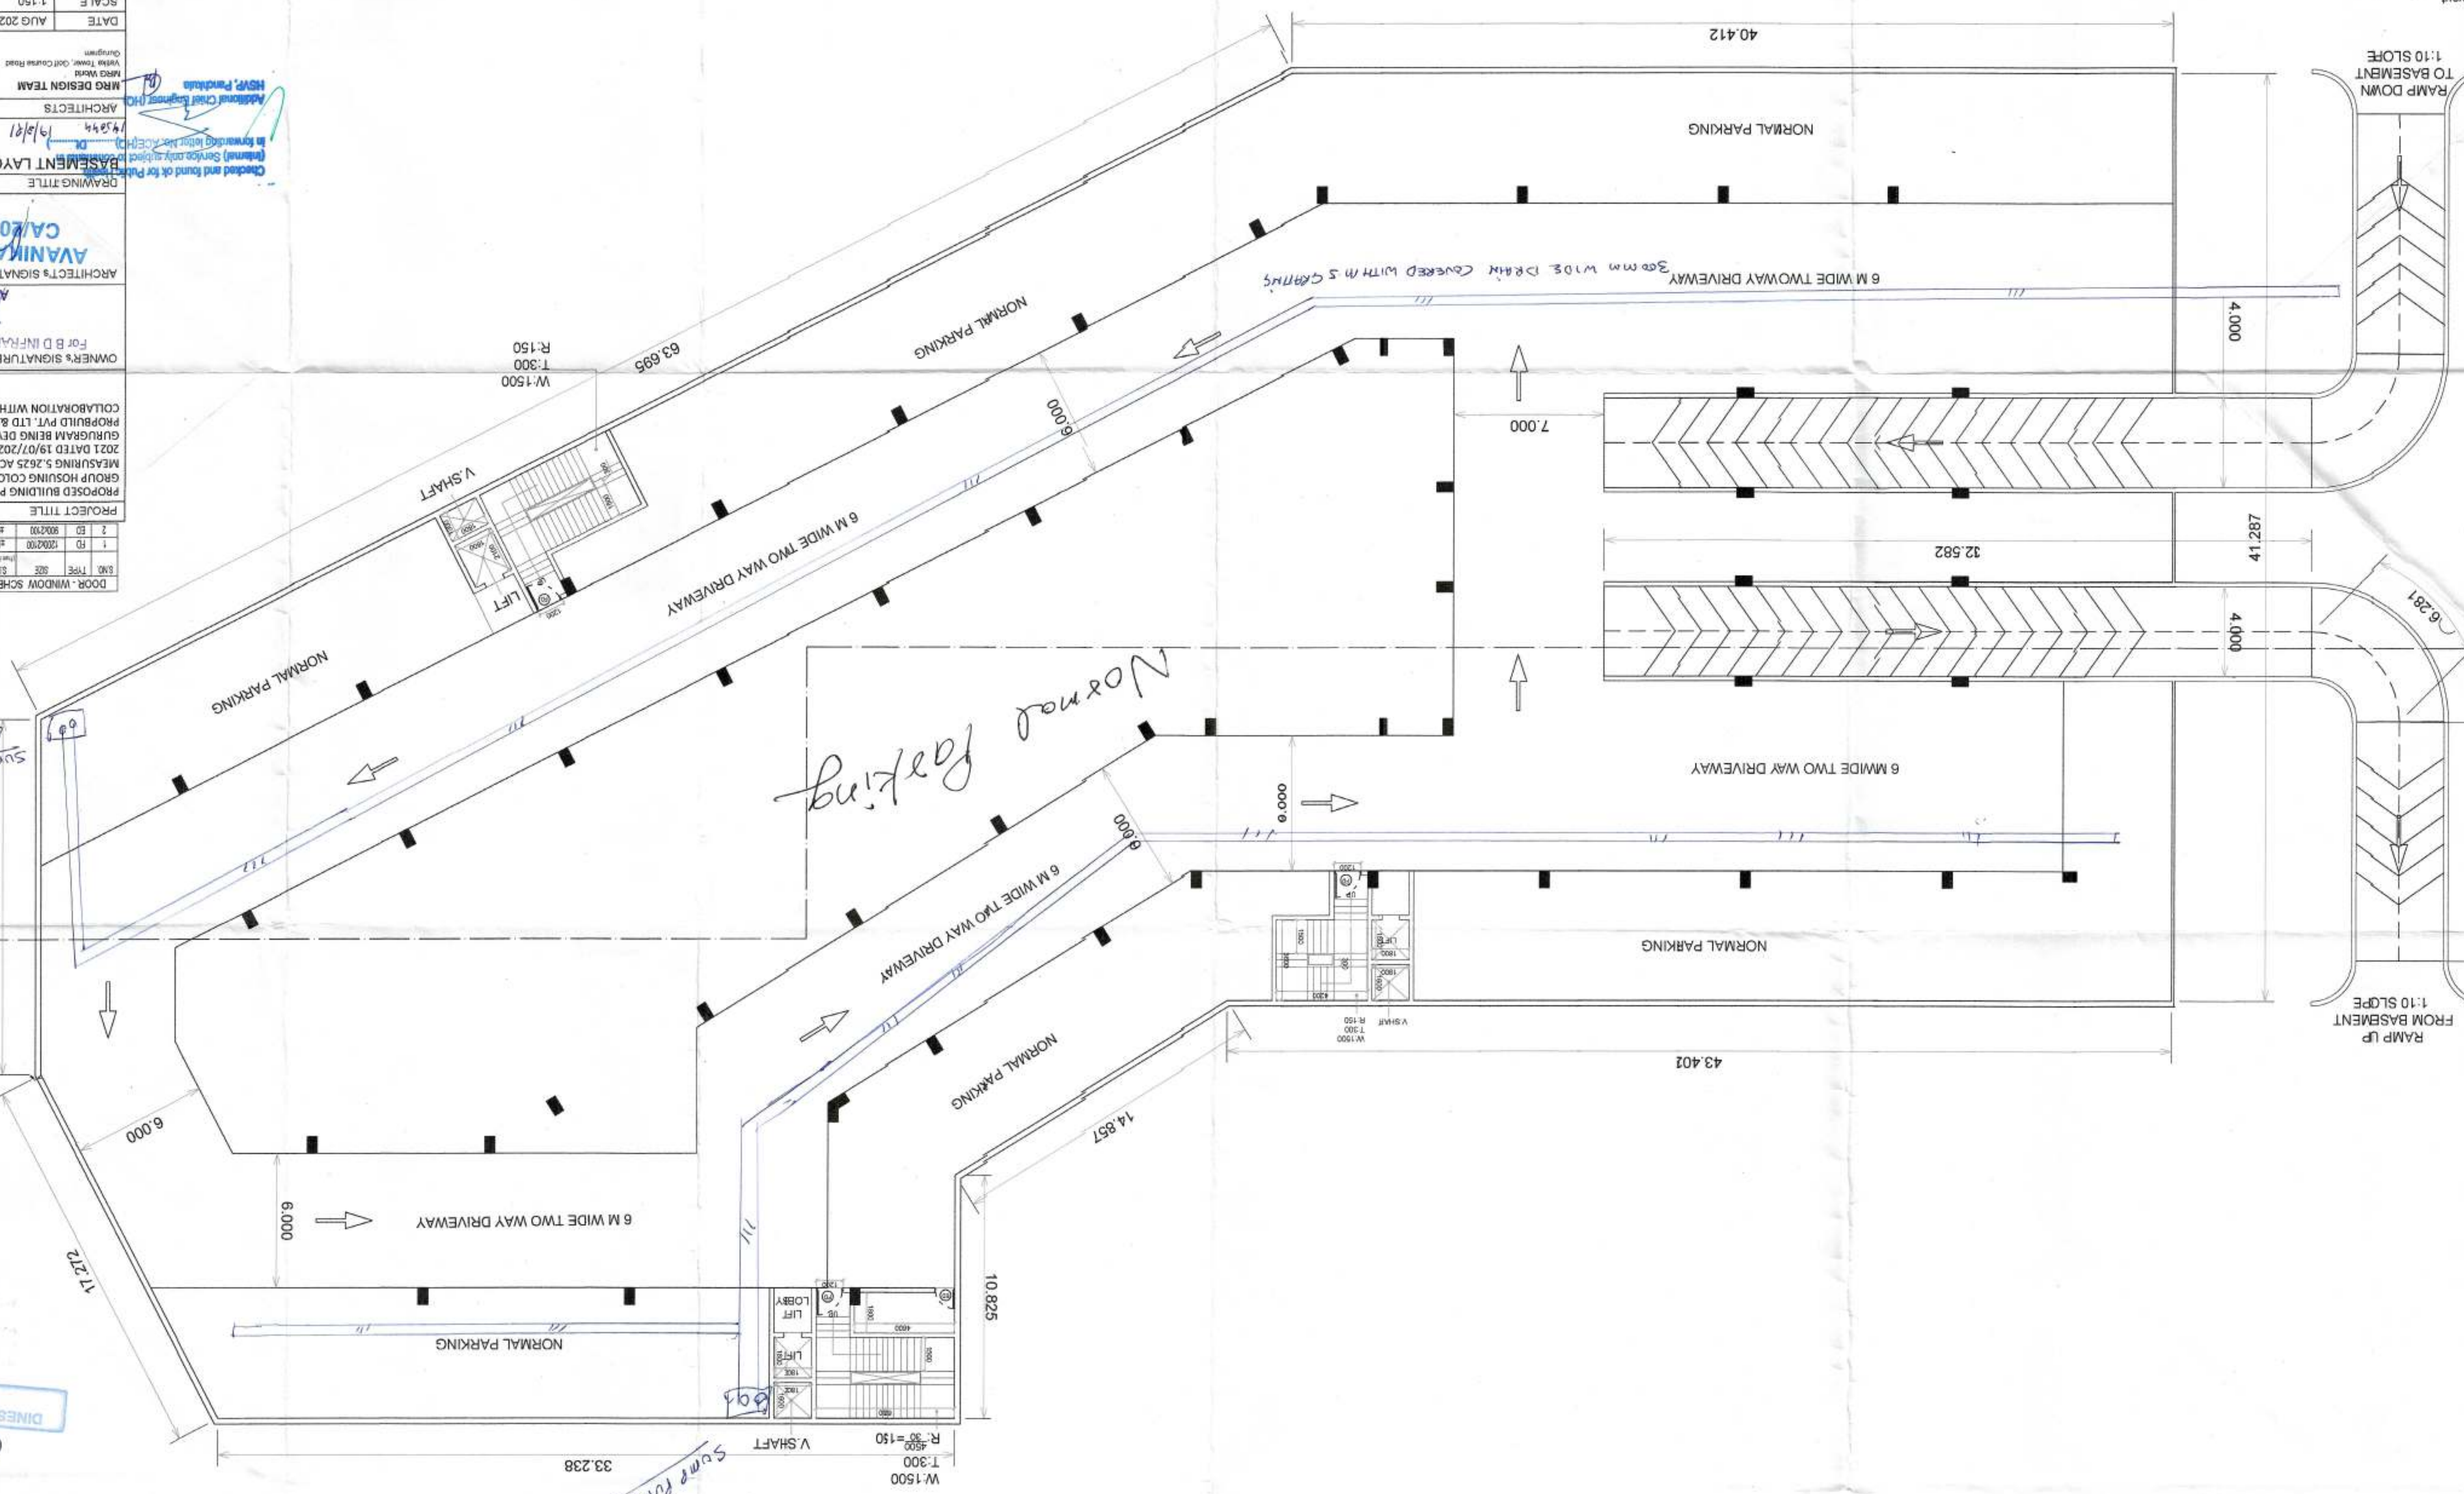

DOOR - WINDOW SCHEDULE				
S.NO.	TYPE	SIZE	S.W.	UNFILL
(Unit: Sq. Ft.)				
REMARKS				
1	FD	1200x100	#00	2100
2	ED	900x700	#03	2100
TOTAL				

PROPOSED BUILDING PLANS OF AFFORDABLE
GROUP HOUSING COLONY OVER AN AREA
MEASURING 5.2625 ACRES (LICENCE NO. 38 OF
2021 DATED 19/07/2021) IN SECTOR-90,
GURANGRAM BEAM DEVELOPED BY JAMB
PROPUBUILD PVT. LTD & OTHERS IN
COLLABORATION WITH MRG WORLD LLP.

OWNER'S SIGNATURE
For B D INFRADEVELOPERS LLP

Authorised Signatory

AVANIKA VASHISTH
CA/2018/91670

DRAWING TITLE	BASMENT LAYOUT
---------------	----------------

145044 9/5/01 ARCHITECTS MRG DESIGN TEAM

DATE	AUG 2021	DWG. NO.
------	----------	----------

S - 103	SCALE	1:150
	DEALT	MG
	CHECKED	NM

S - 103	SCALE	1:150
	DEALT	MG
	CHECKED	NM