




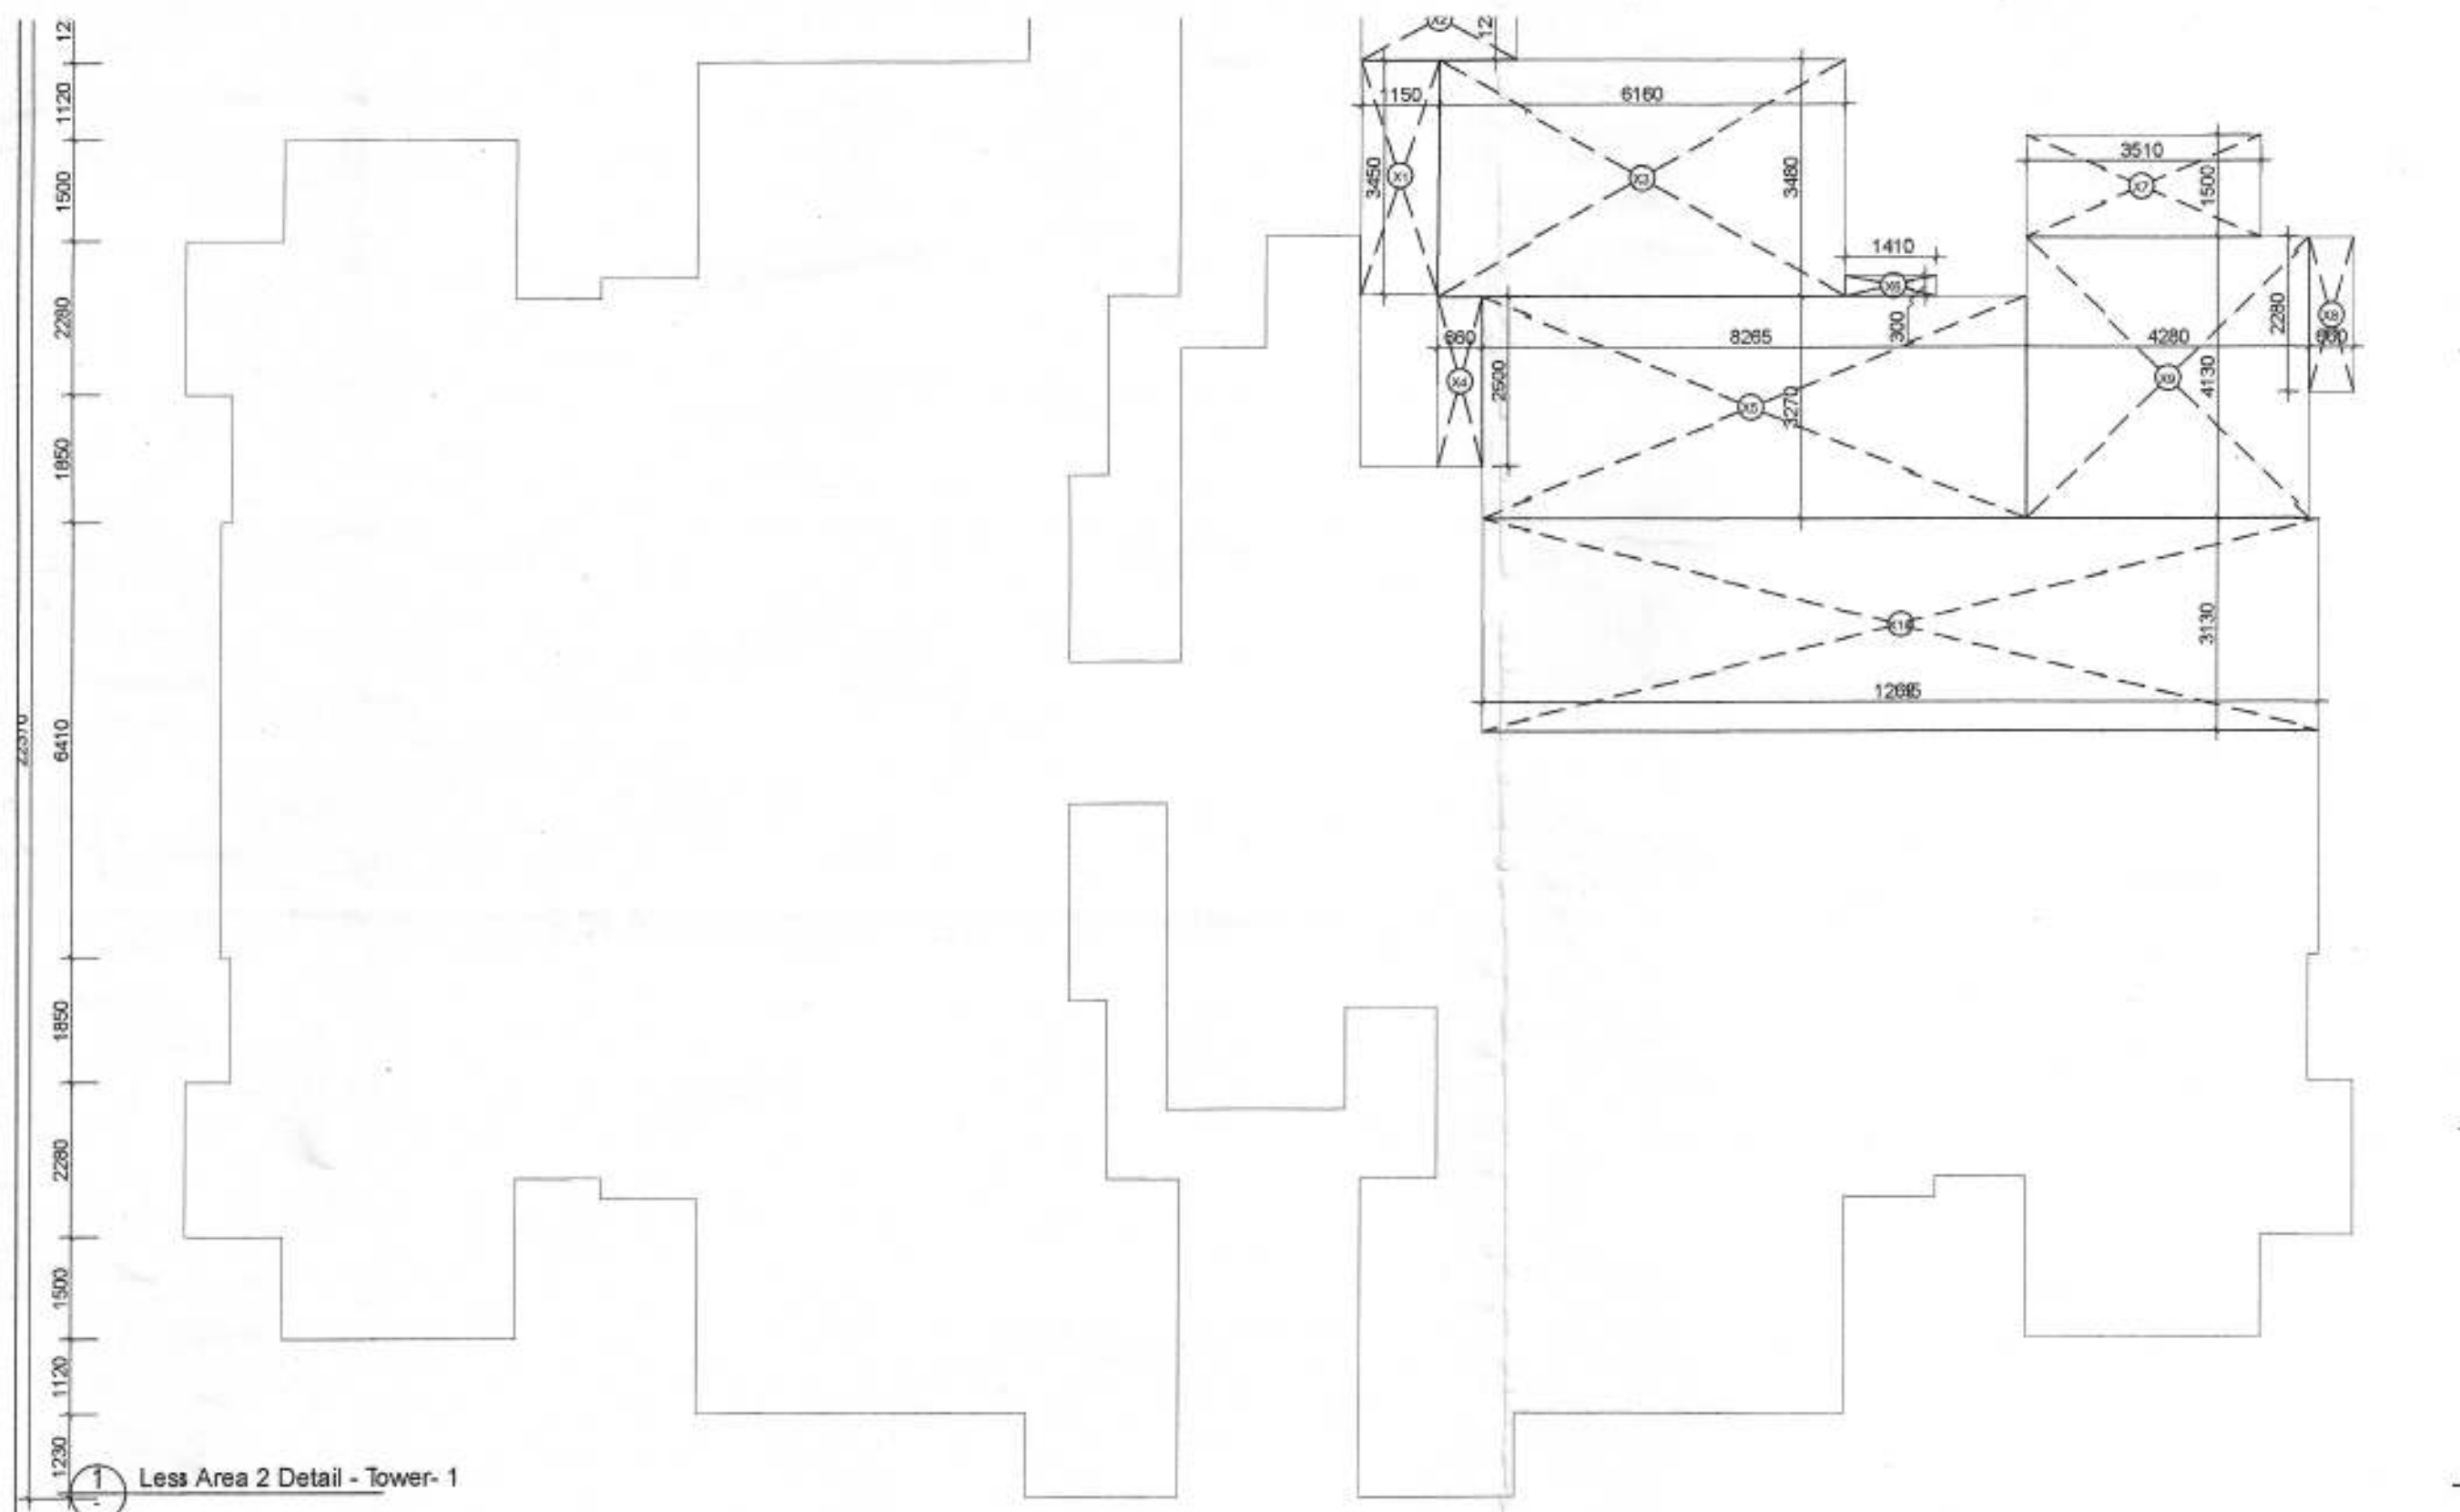

1 Less Area 2 Detail - Tower-1

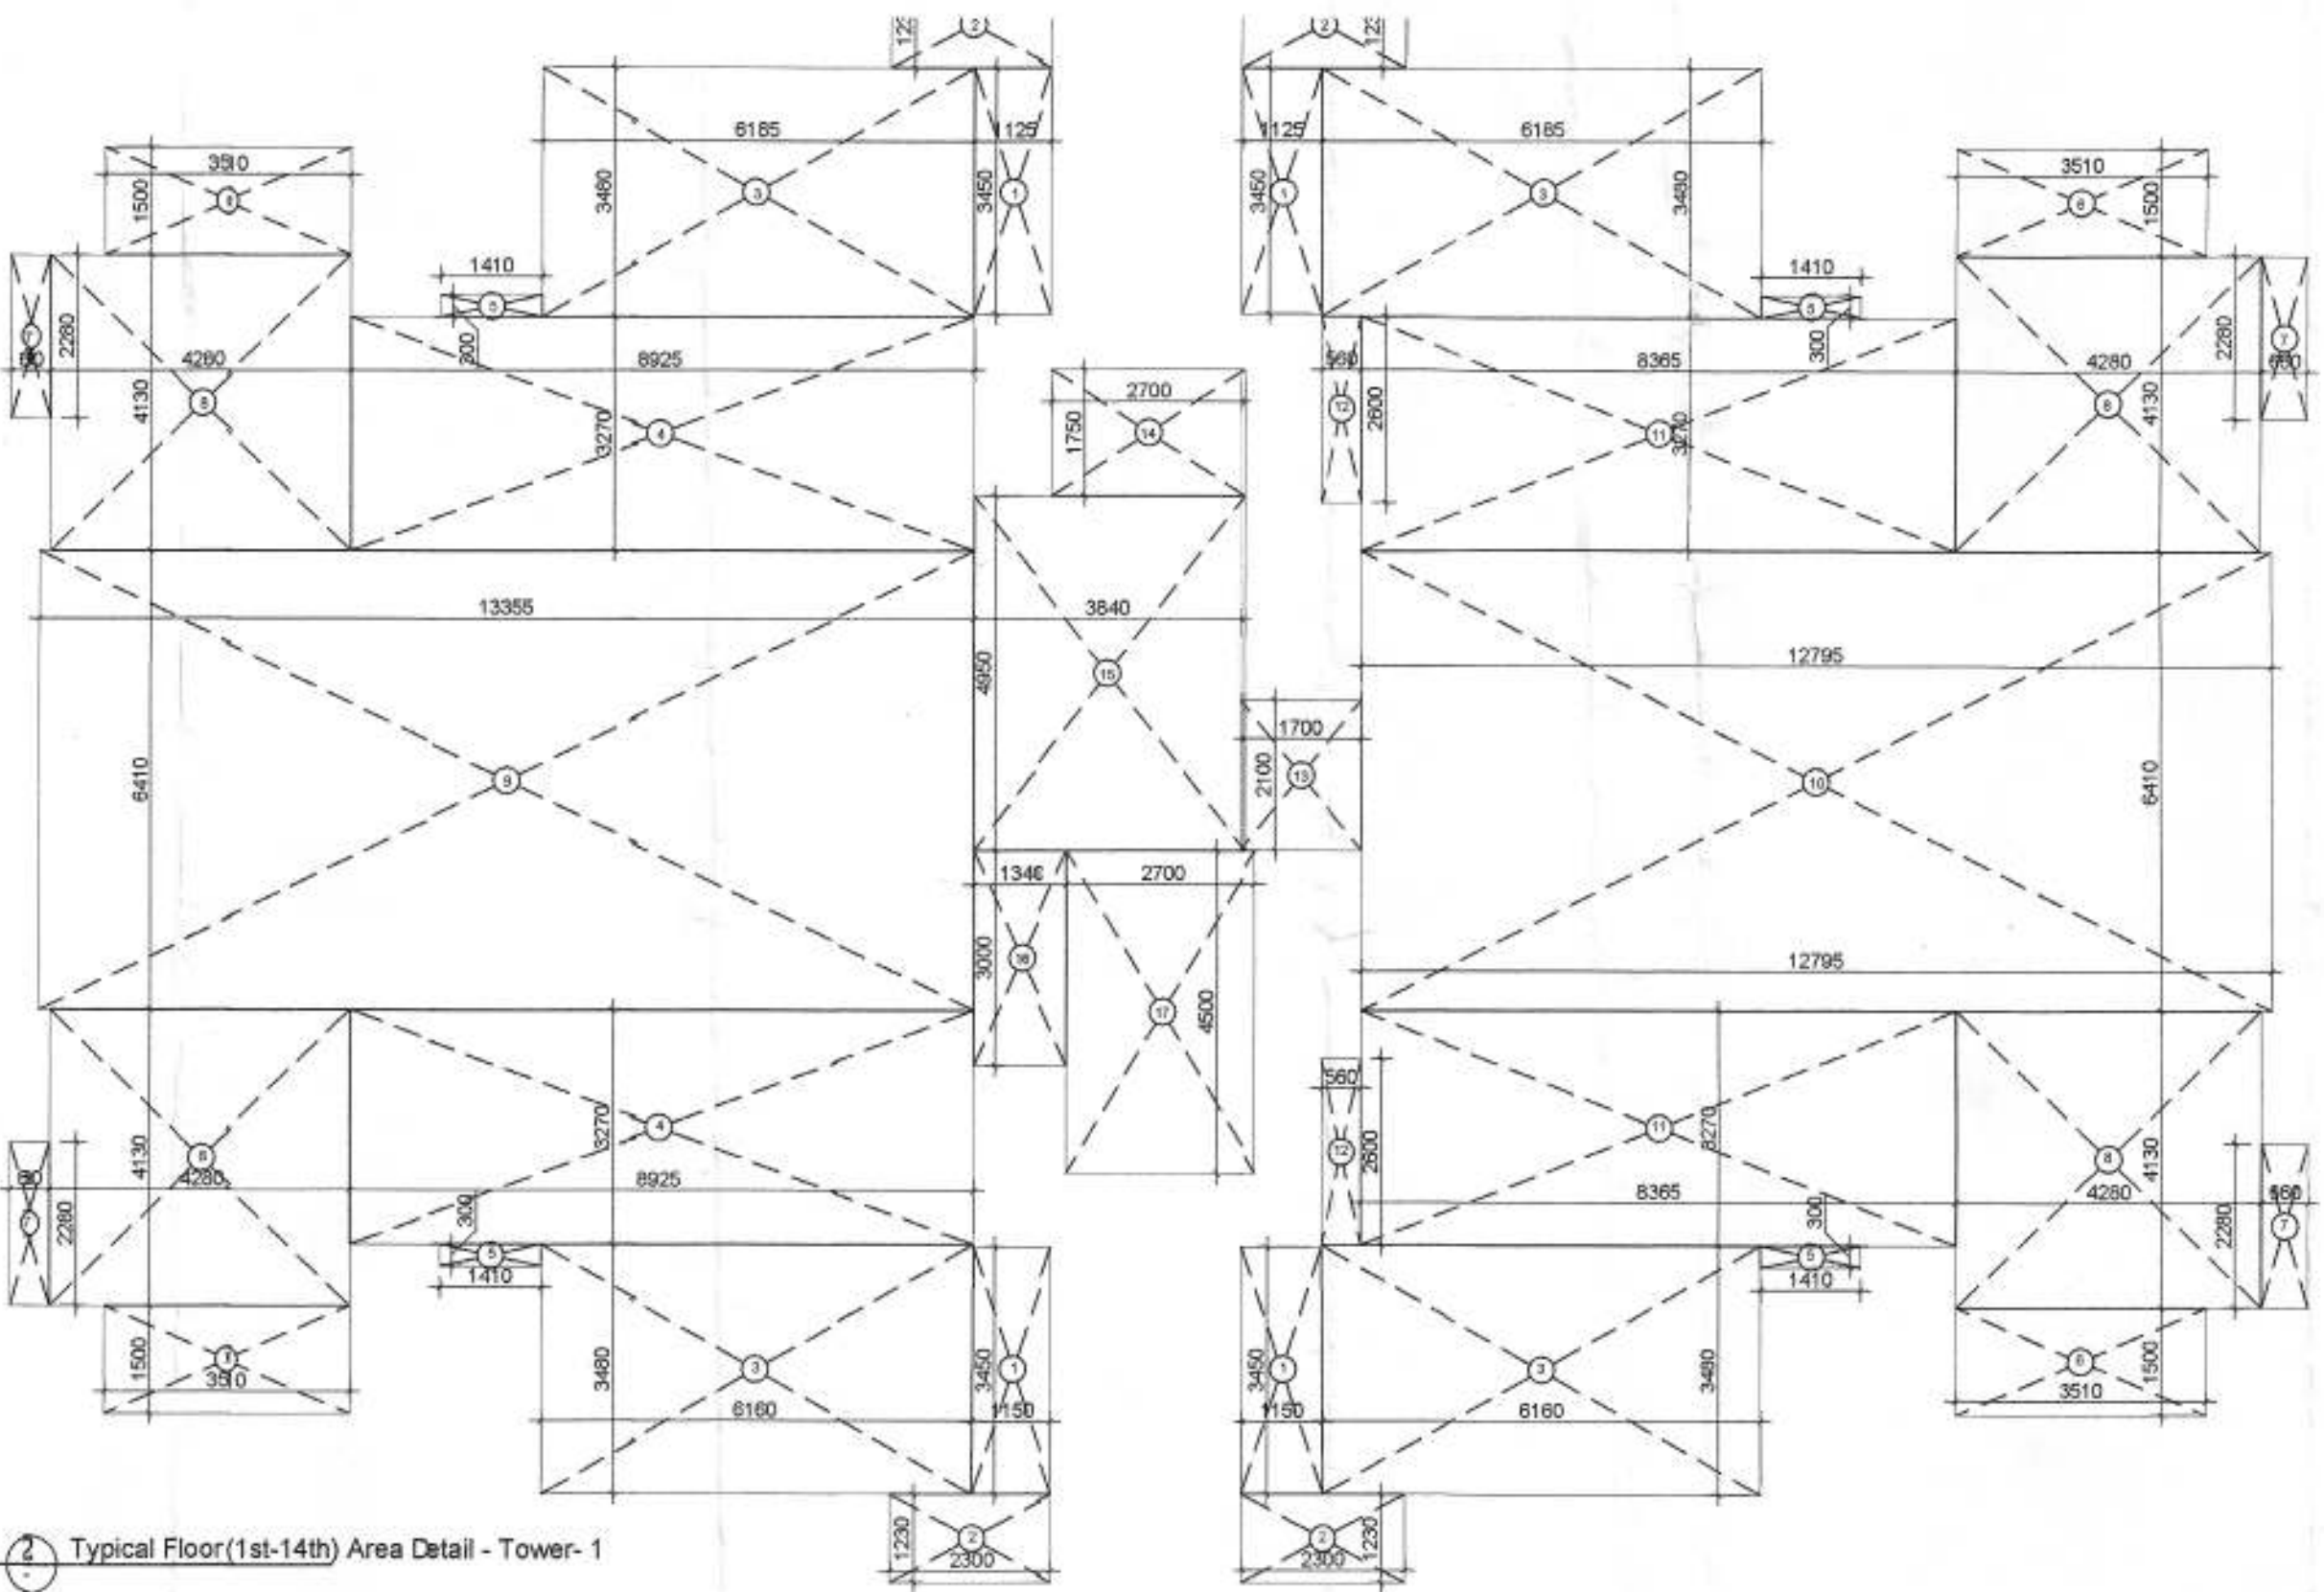

2 Typical Floor(1st-14th) Area Detail - Tower-1

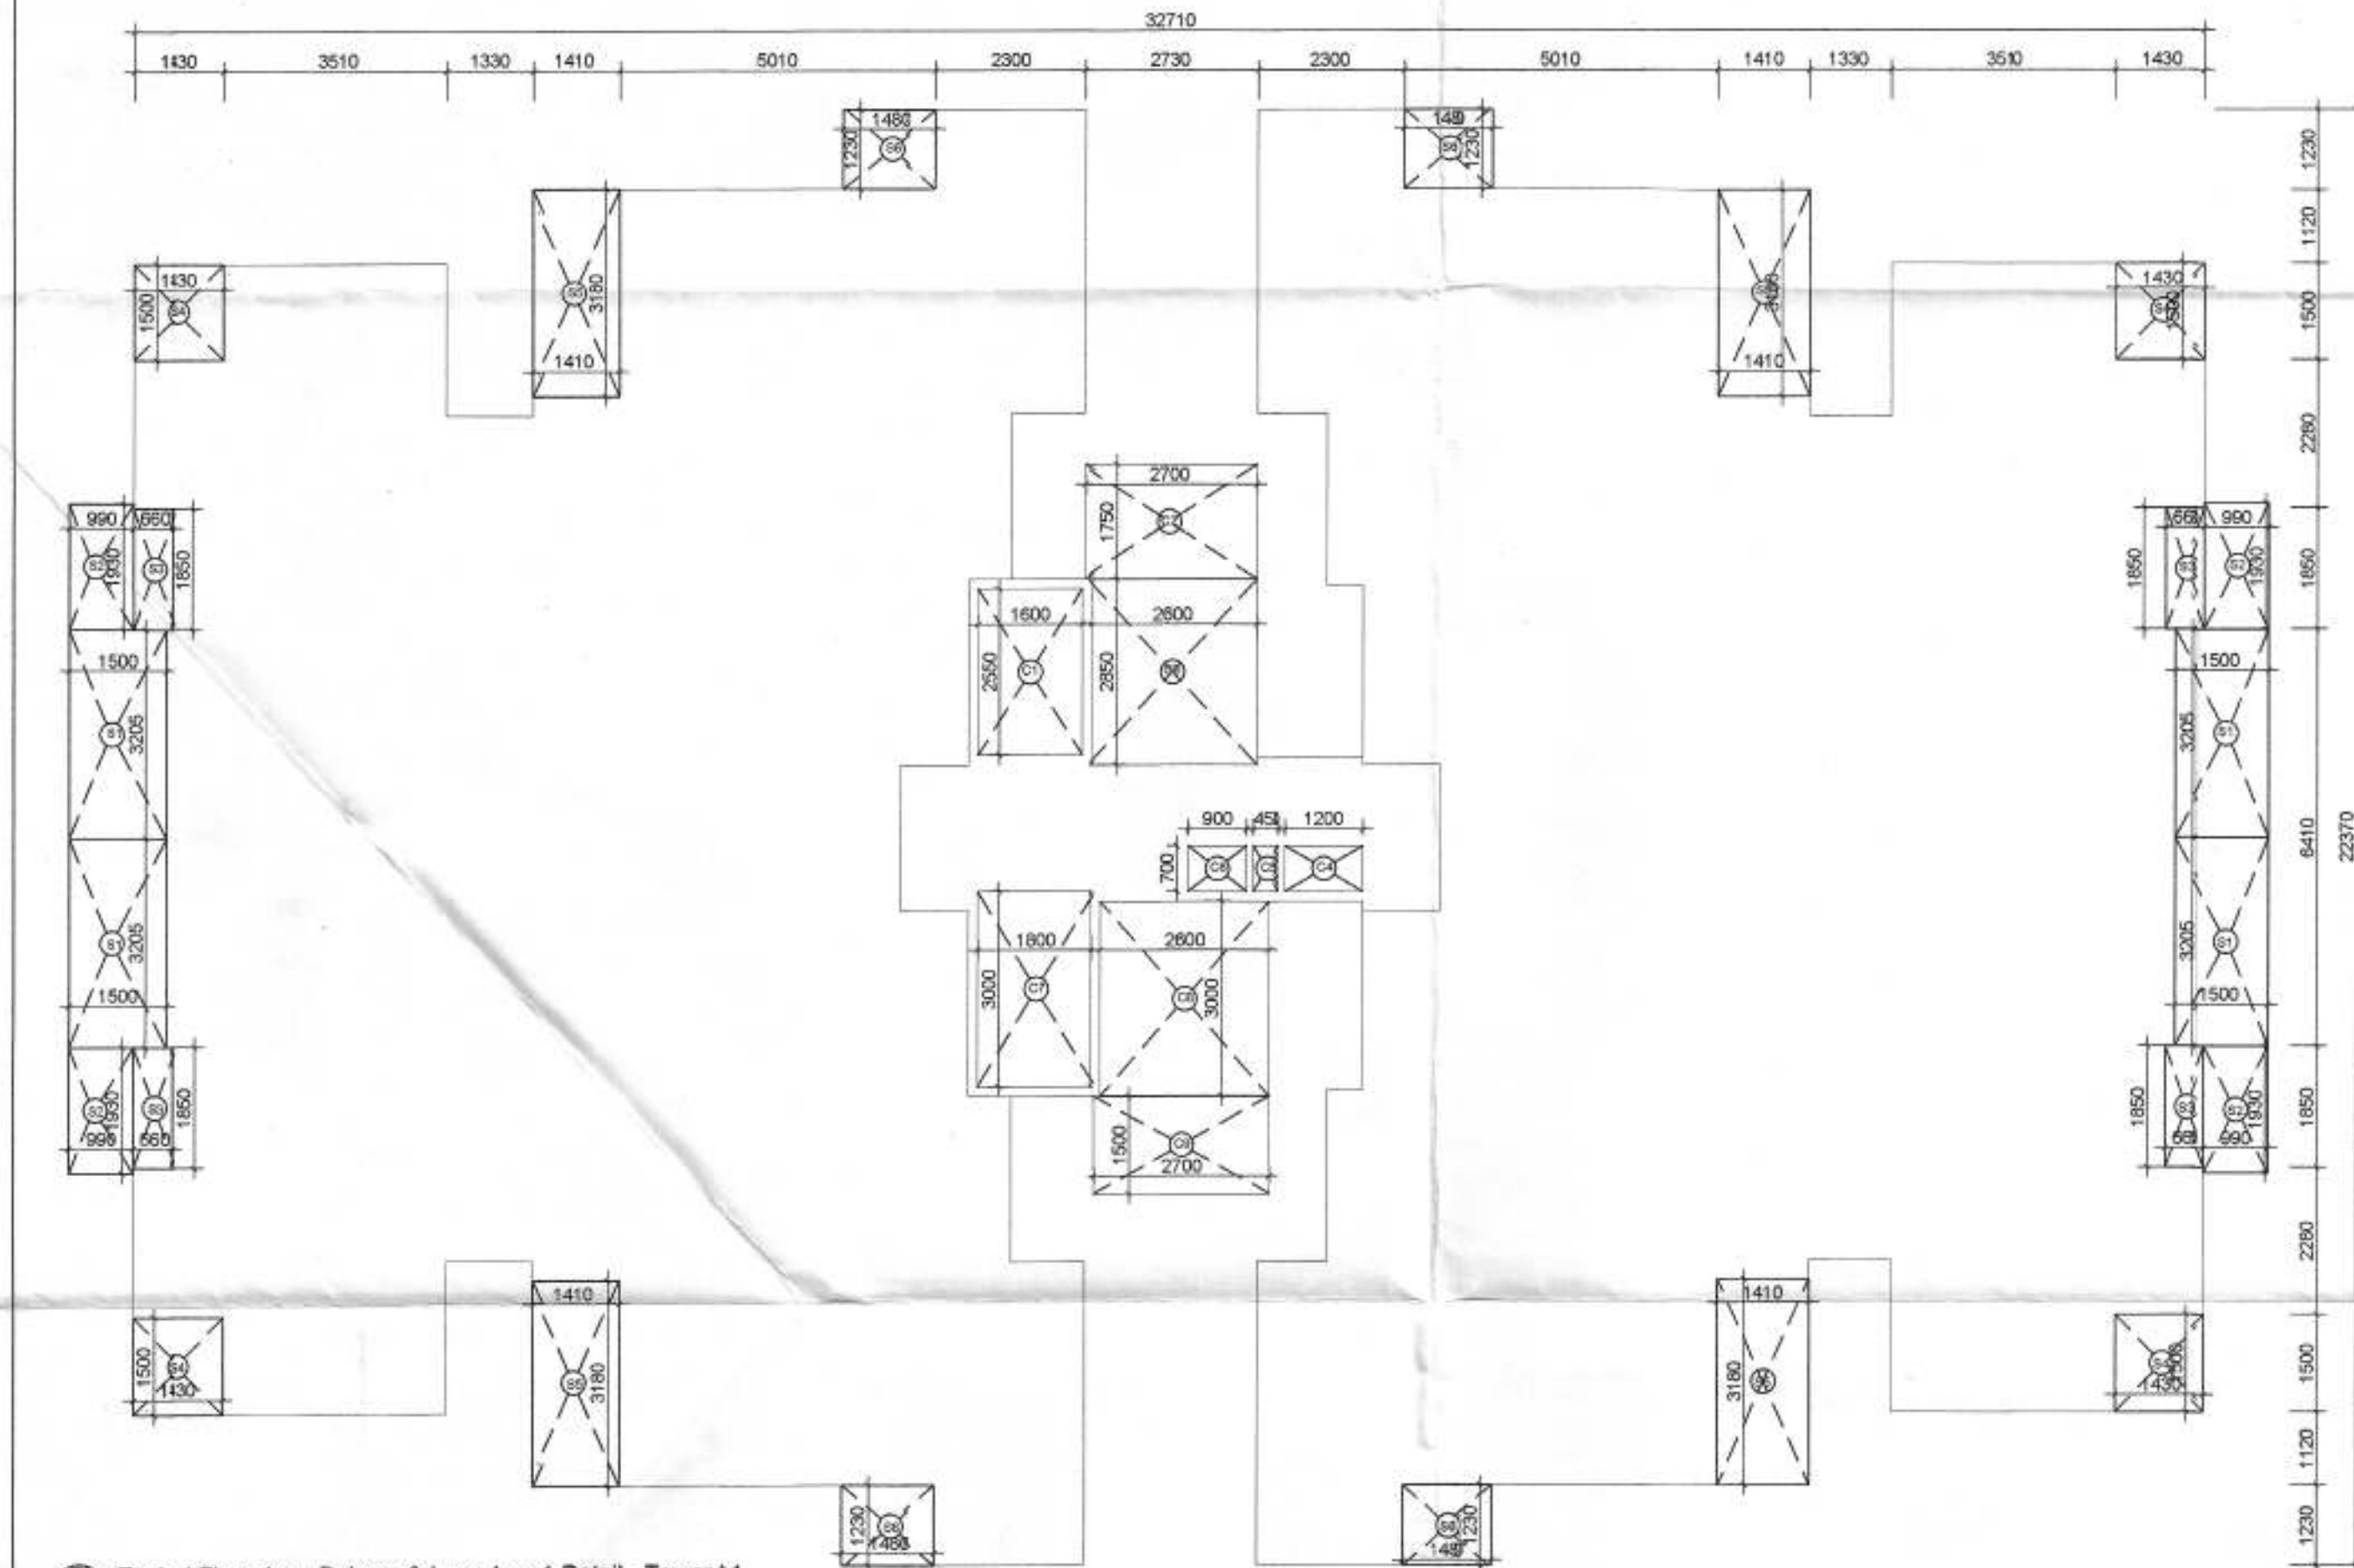

3 Typical Floor Area Balcony & Less Area1 Detail - Tower-A1



4 Ground Floor Balcony Area Detail - Tower-A1

Sl. No.	Area	Height	No. of Units	Area (Sq. M)
1	8225	X	3270	27.00
2	1410	X	300	1.50
3	3510	X	1500	4.00
4	600	X	2280	4.00
5	4280	X	4130	4.00
6	13355	X	8410	1.00
7	12795	X	8410	1.00
8	8225	X	3270	2.00
9	600	X	2280	1.00
10	1700	X	2100	1.00
11	2700	X	1750	1.00
12	3840	X	4850	1.00
13	1340	X	3000	1.00
14	2700	X	4500	1.00
15	2700	X	4500	1.00
16	2700	X	4500	1.00
17	2700	X	4500	1.00
TOTAL				639.496

NAME	WIDTH (MM)	HEIGHT (MM)	NO.s	AREA (SQ. M)
S1	1500	X	3205	4.00
S2	900	X	1935	4.00
S3	850	X	1850	4.00
S4	1430	X	1500	4.00
S5	1410	X	3180	4.00
S6	1480	X	1230	4.00
TOTAL AREA				65.554

GROUND COVERAGE AT GROUND FLOOR		
FLOOR AREA + TYPICAL BALCONY AREA		605.050

NAME	WIDTH (M)	HEIGHT (M)	NO.s	AREA (SQ. M)
C1	1500	X	2550	4.00
C2	2700	X	1750	4.00
C3	2600	X	2850	4.00
C4	1200	X	700	1.00
C5	450	X	700	1.00
C6	900	X	700	1.00
C7	1800	X	3000	1.00
C8	2600	X	3000	1.00
C9	2700	X	1500	1.00
TOTAL				35.250

NAME	WIDTH (M)	HEIGHT (M)	NO.s	AREA (SQ. M)
X1	1150	X	3450	1.00
X2	2300	X	1230	1.00
X3	6160	X	3480	1.00
X4	600	X	2500	1.00
X5	6265	X	3270	1.00
X6	1410	X	300	1.00
X7	3510	X	1500	1.00
X8	600	X	2280	1.00
X9	4280	X	4130	1.00
X10	12695	X	3130	1.00
TOTAL				121.364

FAR AREA ON GROUND FLOOR		
FLOOR AREA - LESS AREA 2		418.132
FAR AREA ON TYPICAL FLOOR		
FLOOR AREA - LESS AREA 1		504.246

PROJECT TITLE
PROPOSED BUILDING PLANS OF AFFORDABLE GROUP HOUSING COLONY OVER AN AREA MEASURING 5.2625 ACRES (LICENCE NO. 38 O 2021 DATED 19/07/2021) IN SECTOR-90, GURUGRAM BEING DEVELOPED BY JAMB PROPBUILD PVT. LTD & OTHERS IN COLLABORATION WITH MRG WORLD LLP.

OWNER'S SIGNATURE

For MRG WORLD LLP

ARCHITECT'S SIGNATURE
AVANISHA VASHISTH
CA/2018/91670

DRAWING TITLE

TOWER- A1
AREA DIAGRAMS+AREA SHEET
TYPE 2A+2B (2 BHK)

ARCHITECTS

MRG DESIGN TEAM
MRG World
Vastu Tower, Gurugram
Gurgaon, Haryana, Chandigarh

DATE: AUG 2021 DWG. NO.

SCALE: 1:100

S - 1006

AREA CHART - TOWER-A1,A2					
FAR DETAIL	FLOOR AREA (SQ. M)	NO. OF UNITS ON FLOOR	NO. OF FLOORS	TOTAL NO. OF UNITS	TOTAL AREA (SQ. M)
GROUND FLOOR	418.132	6	1	6	418.132
TYPICAL FLOOR (1st -14th)	504.246	8	14	112	7059.445
NET FAR AREA OF TOWER-A1,A2					7477.577
TOTAL NO. OF UNITS IN TOWER-A1,A2				118	
GROUND COVERAGE IN TOWER-A1,A2					605.050

BALCONY DETAIL	FLOOR AREA (SQ. M)	NO. OF FLOORS	TOTAL AREA (SQ. M)
GROUND FLOOR	61.172	1	61.172
TYPICAL FLOOR (1st -14th)	65.554	14	917.750
NET BALCONY AREA OF TOWER-A1,A2			978.923

PLEASE NOTE - TOWER A2 IS MIRROR OF A1