



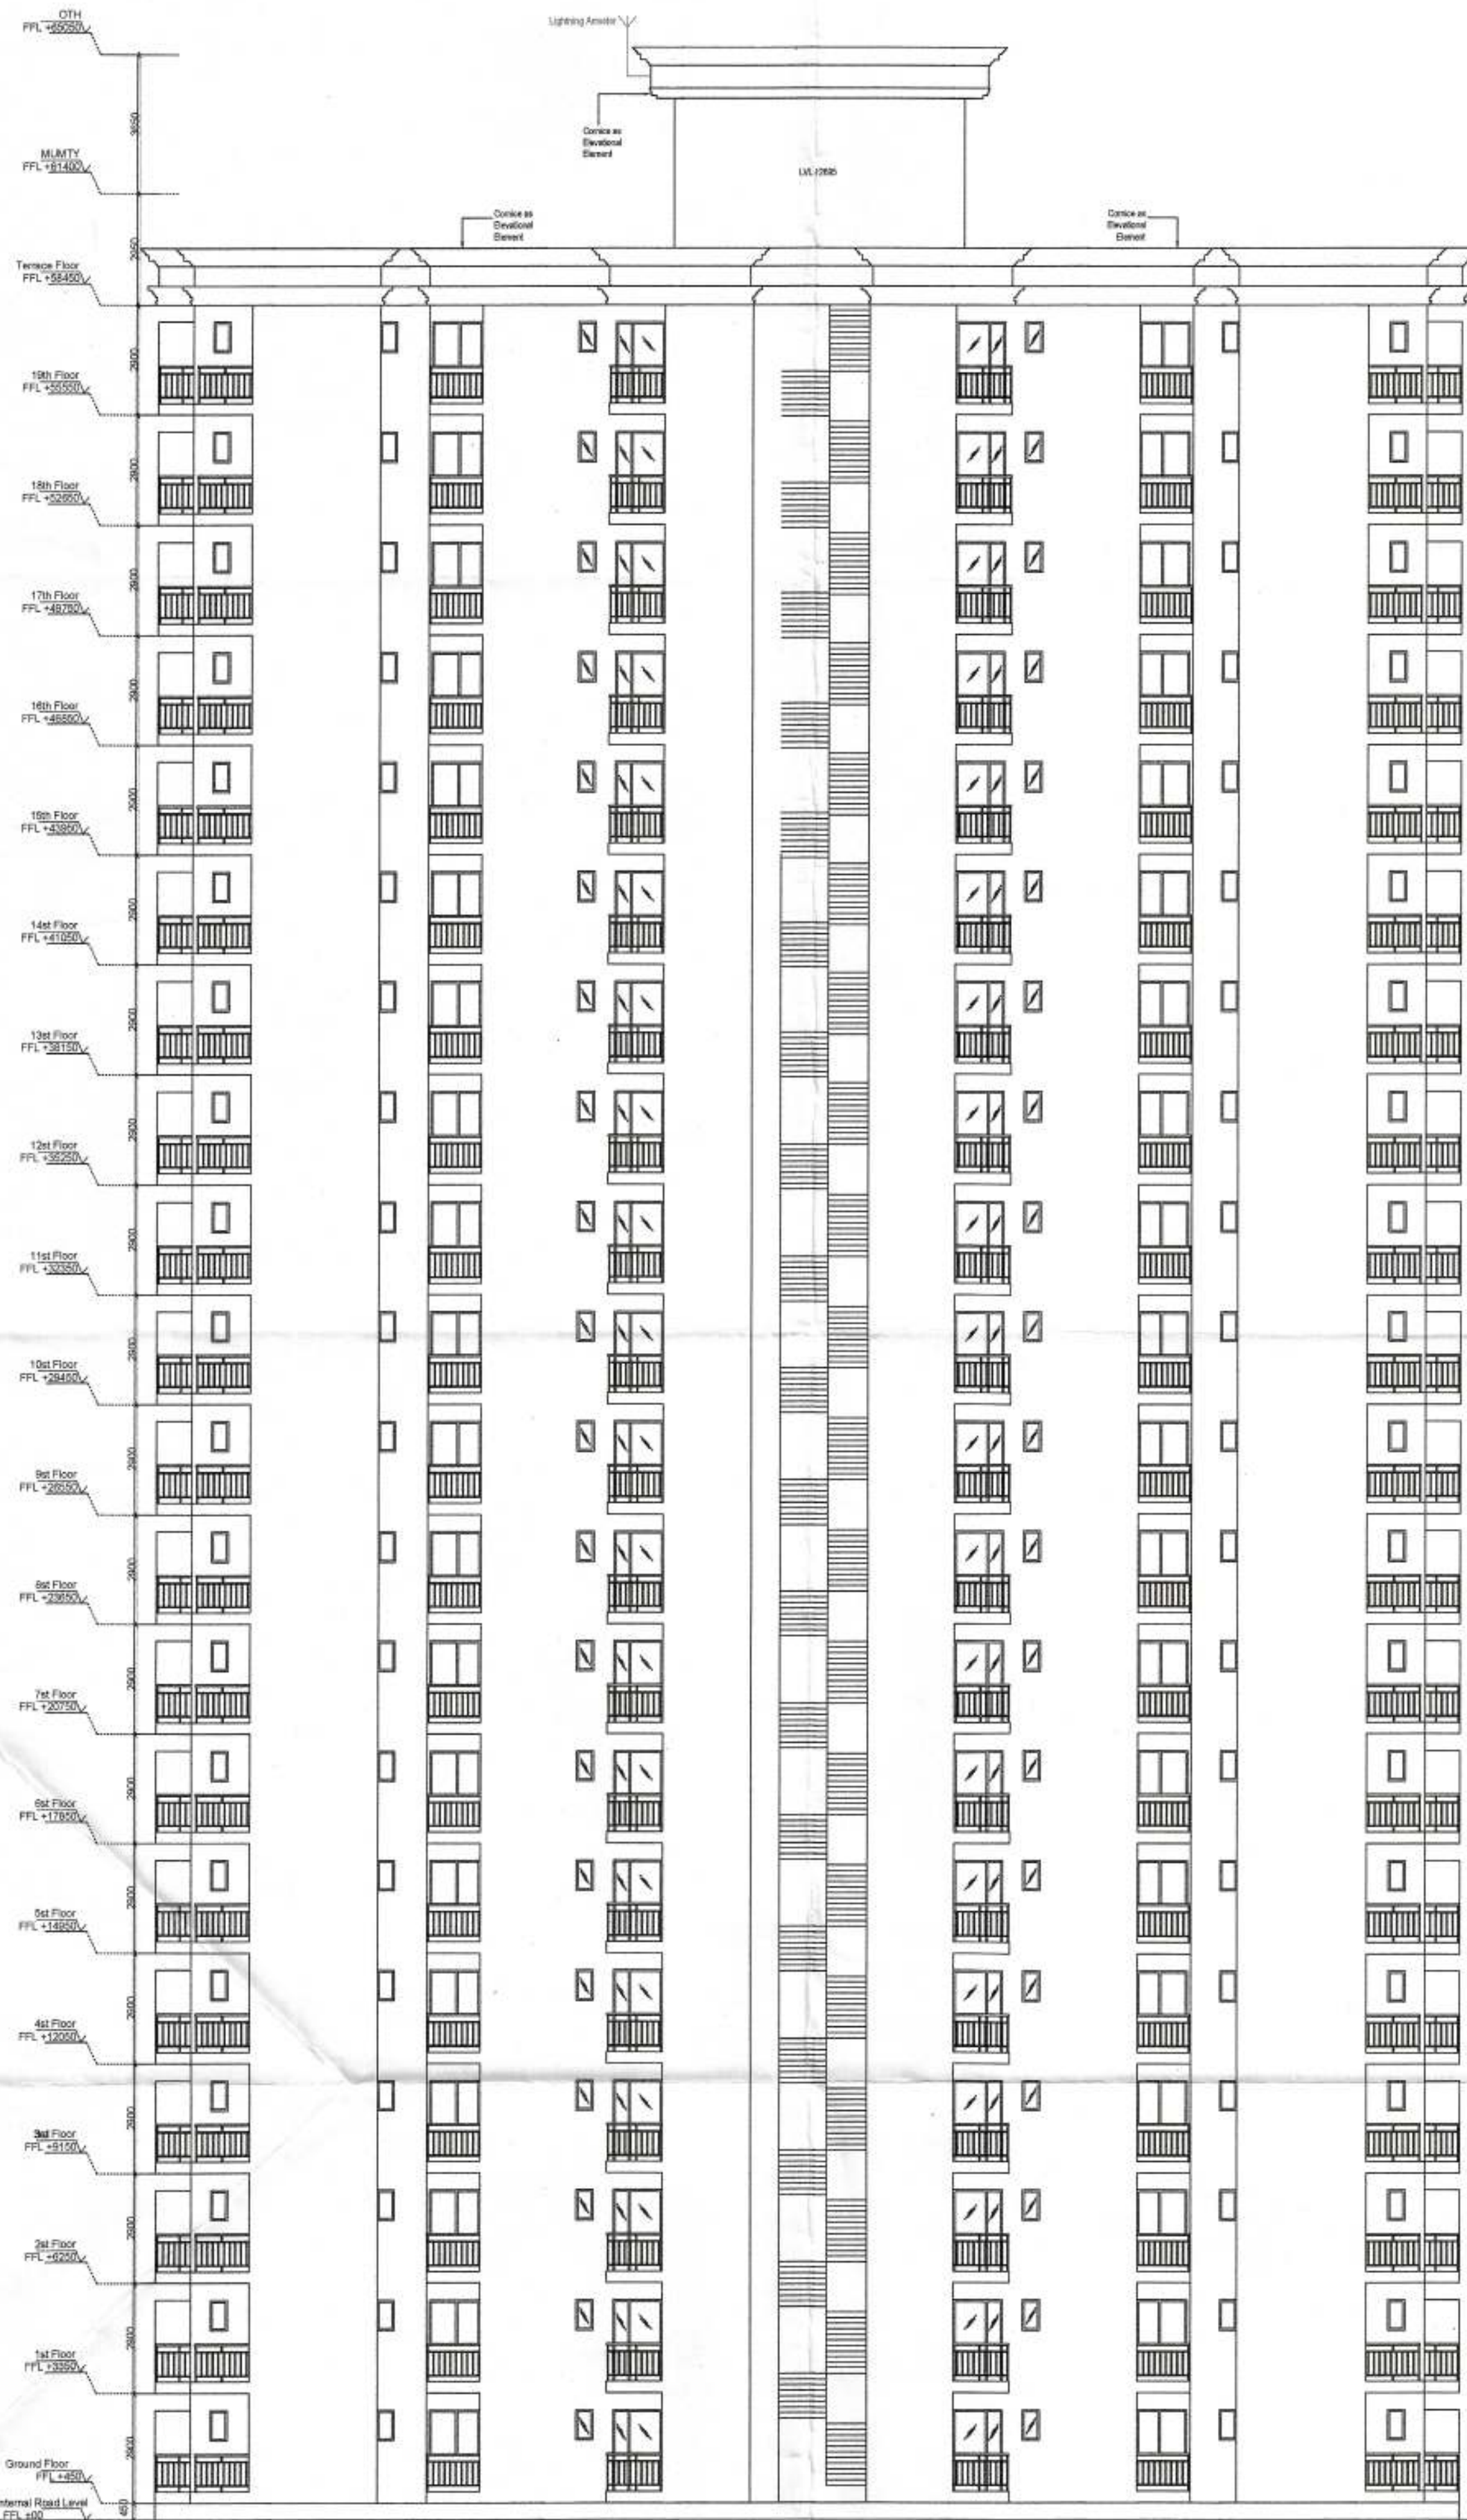

1 Elevation A
SCALE - NTS

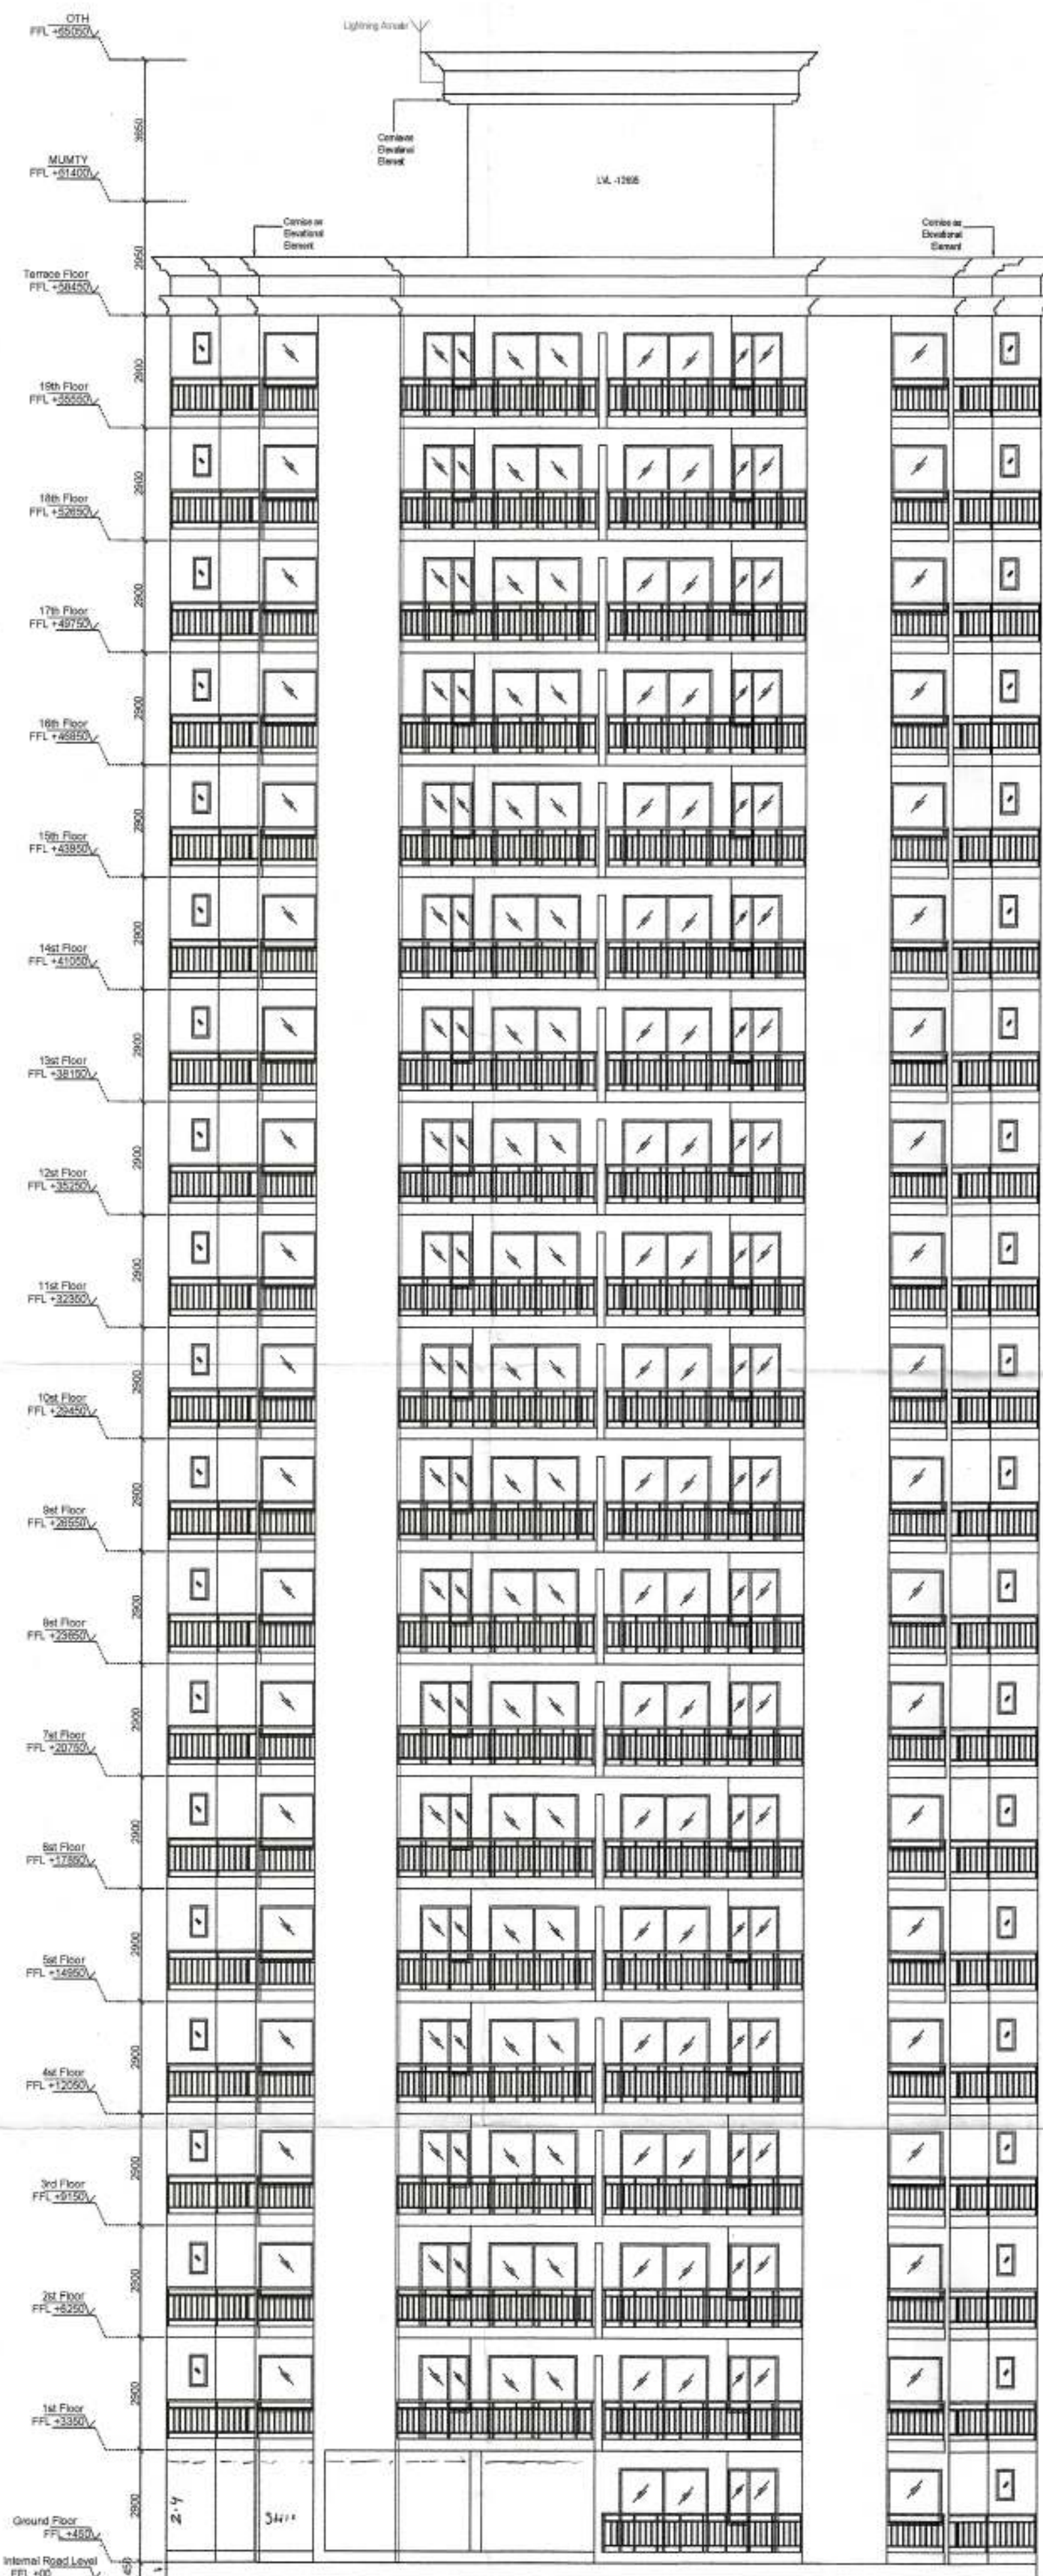

2 Elevation B
SCALE - NTS

ARCHITECT (H.Q.) S.T.P. (G) S.T.P. (H)
Member Secretary Member Secretary
B.P.C. B.P.C. B.P.C.

PA ATP DOP HQ Member BPAC

DINESH KUMAR
SD (HQ)

PROJECT TITLE
PROPOSED BUILDING PLANS OF
AFFORDABLE GROUP HOUSING COLONY
OVER AN AREA MEASURING 5.2625 ACRES
(LICENCE NO. 38 OF 2021 DATED
19/07/2021) IN SECTOR-90, GURUGRAM
BEING DEVELOPED BY JAMB PROPBUILD PVT.
LTD & OTHERS IN COLLABORATION WITH
MRG WORLD LLP.

OWNER'S SIGNATURE
For MRG WORLD LLP

ARCHITECT'S SIGNATURE
AVANIKHA VASHISTH
CA/2018

DRAWING TITLE
TOWER A3, A4, A5
ELEVATIONS

ARCHITECTS
MRG DESIGN TEAM
MRG World
Vatika Tower, Golf Course Road
Gurgaon

DATE AUG 2021 DWG. NO.
SCALE 1:100 S - 113