



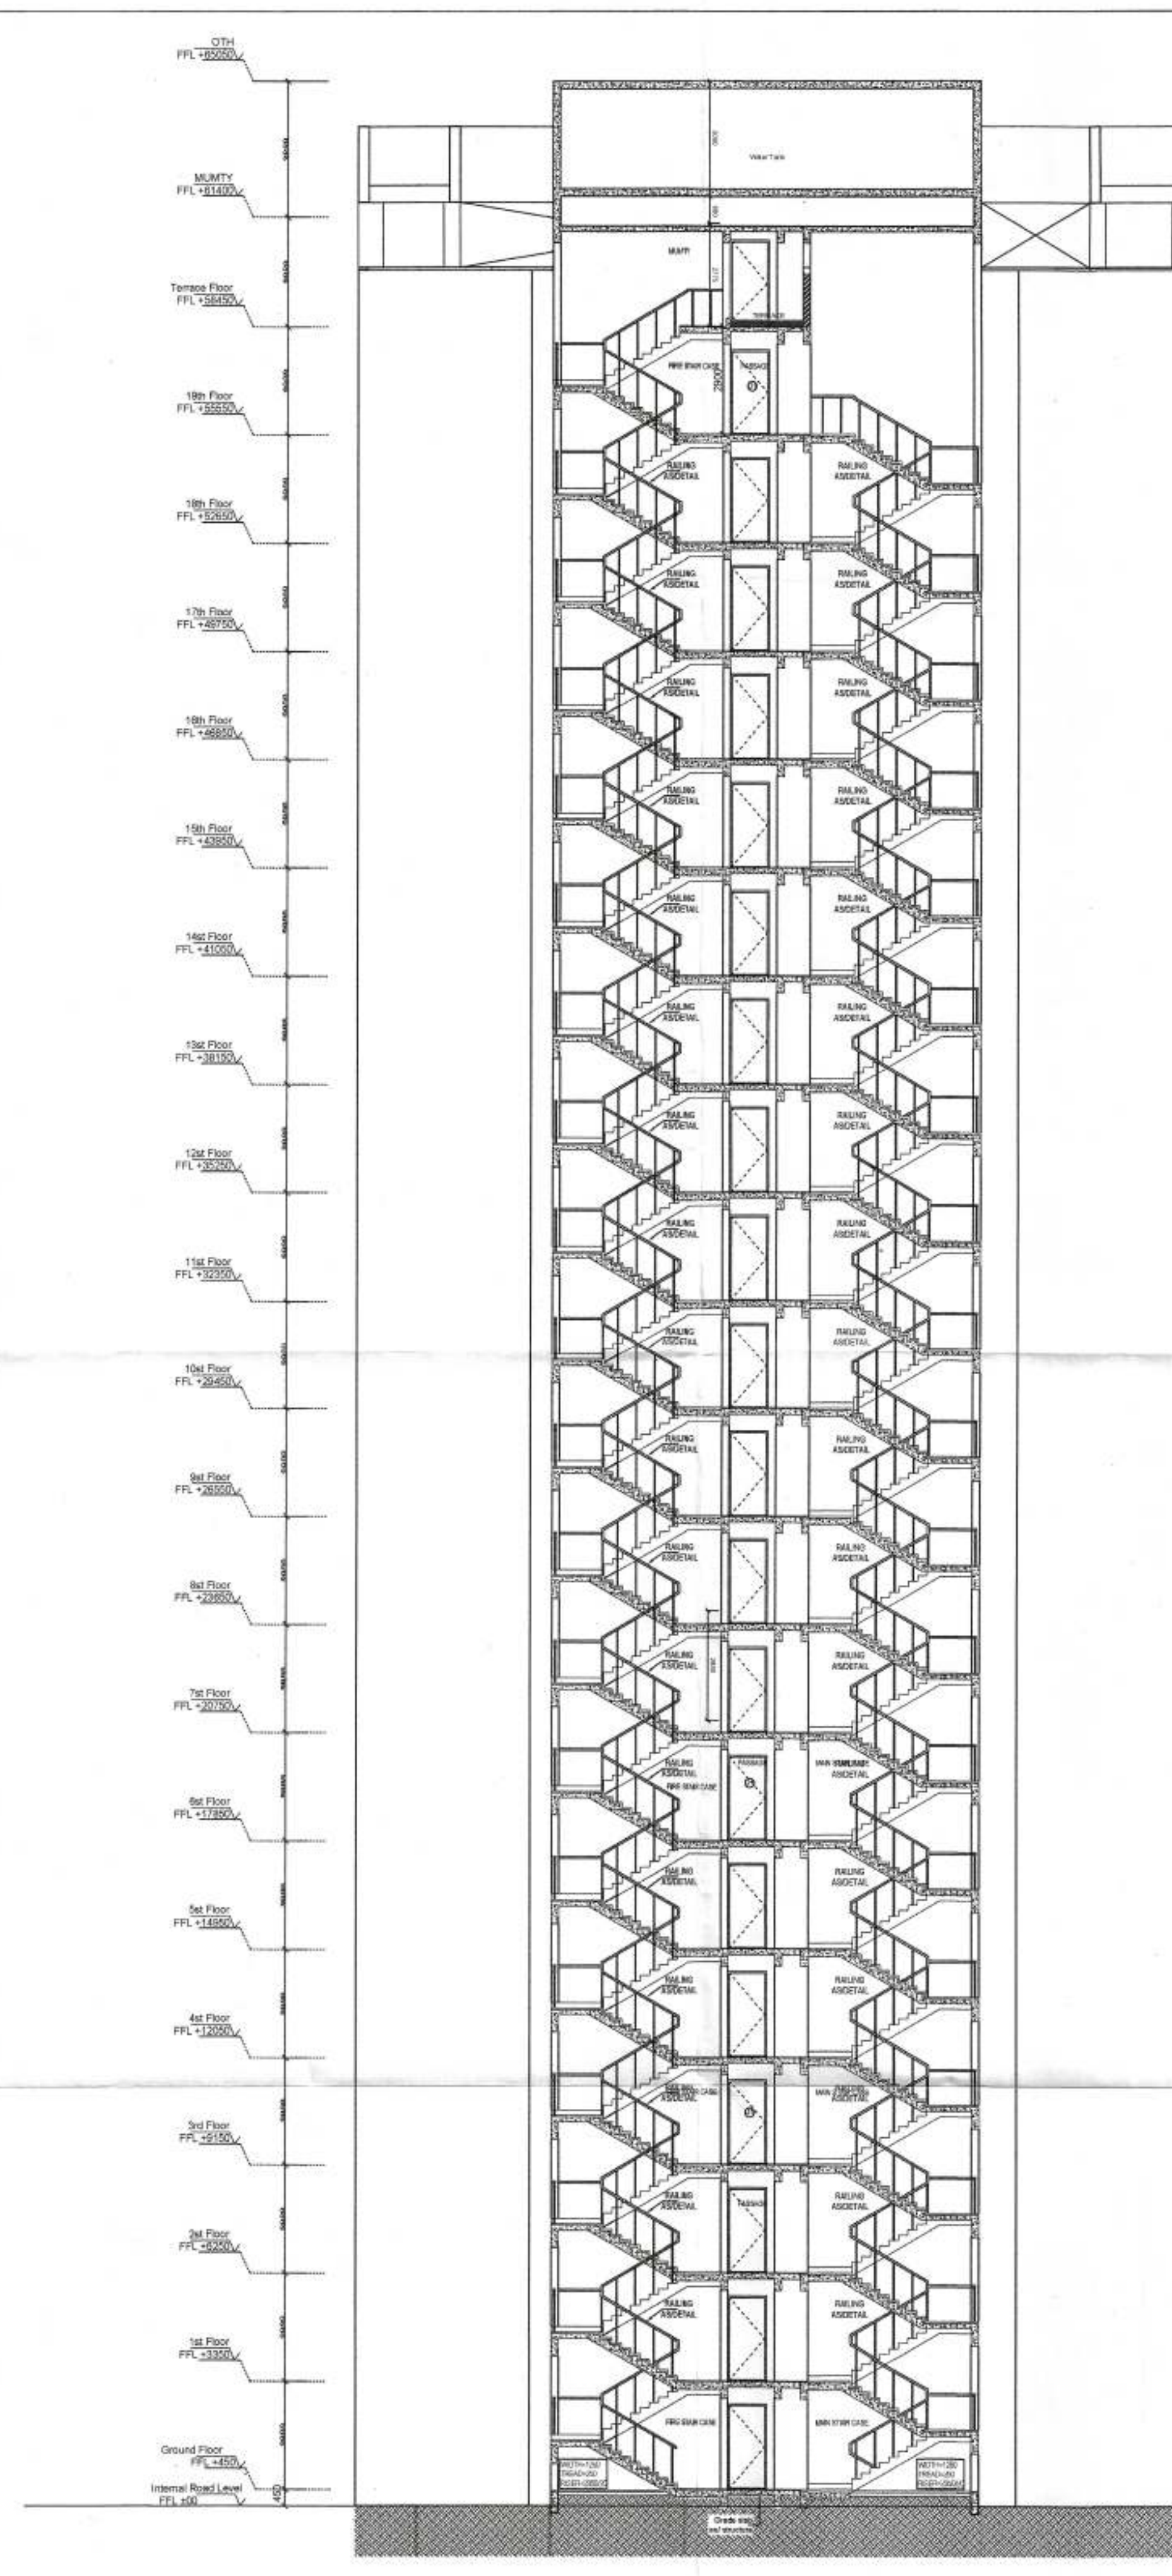

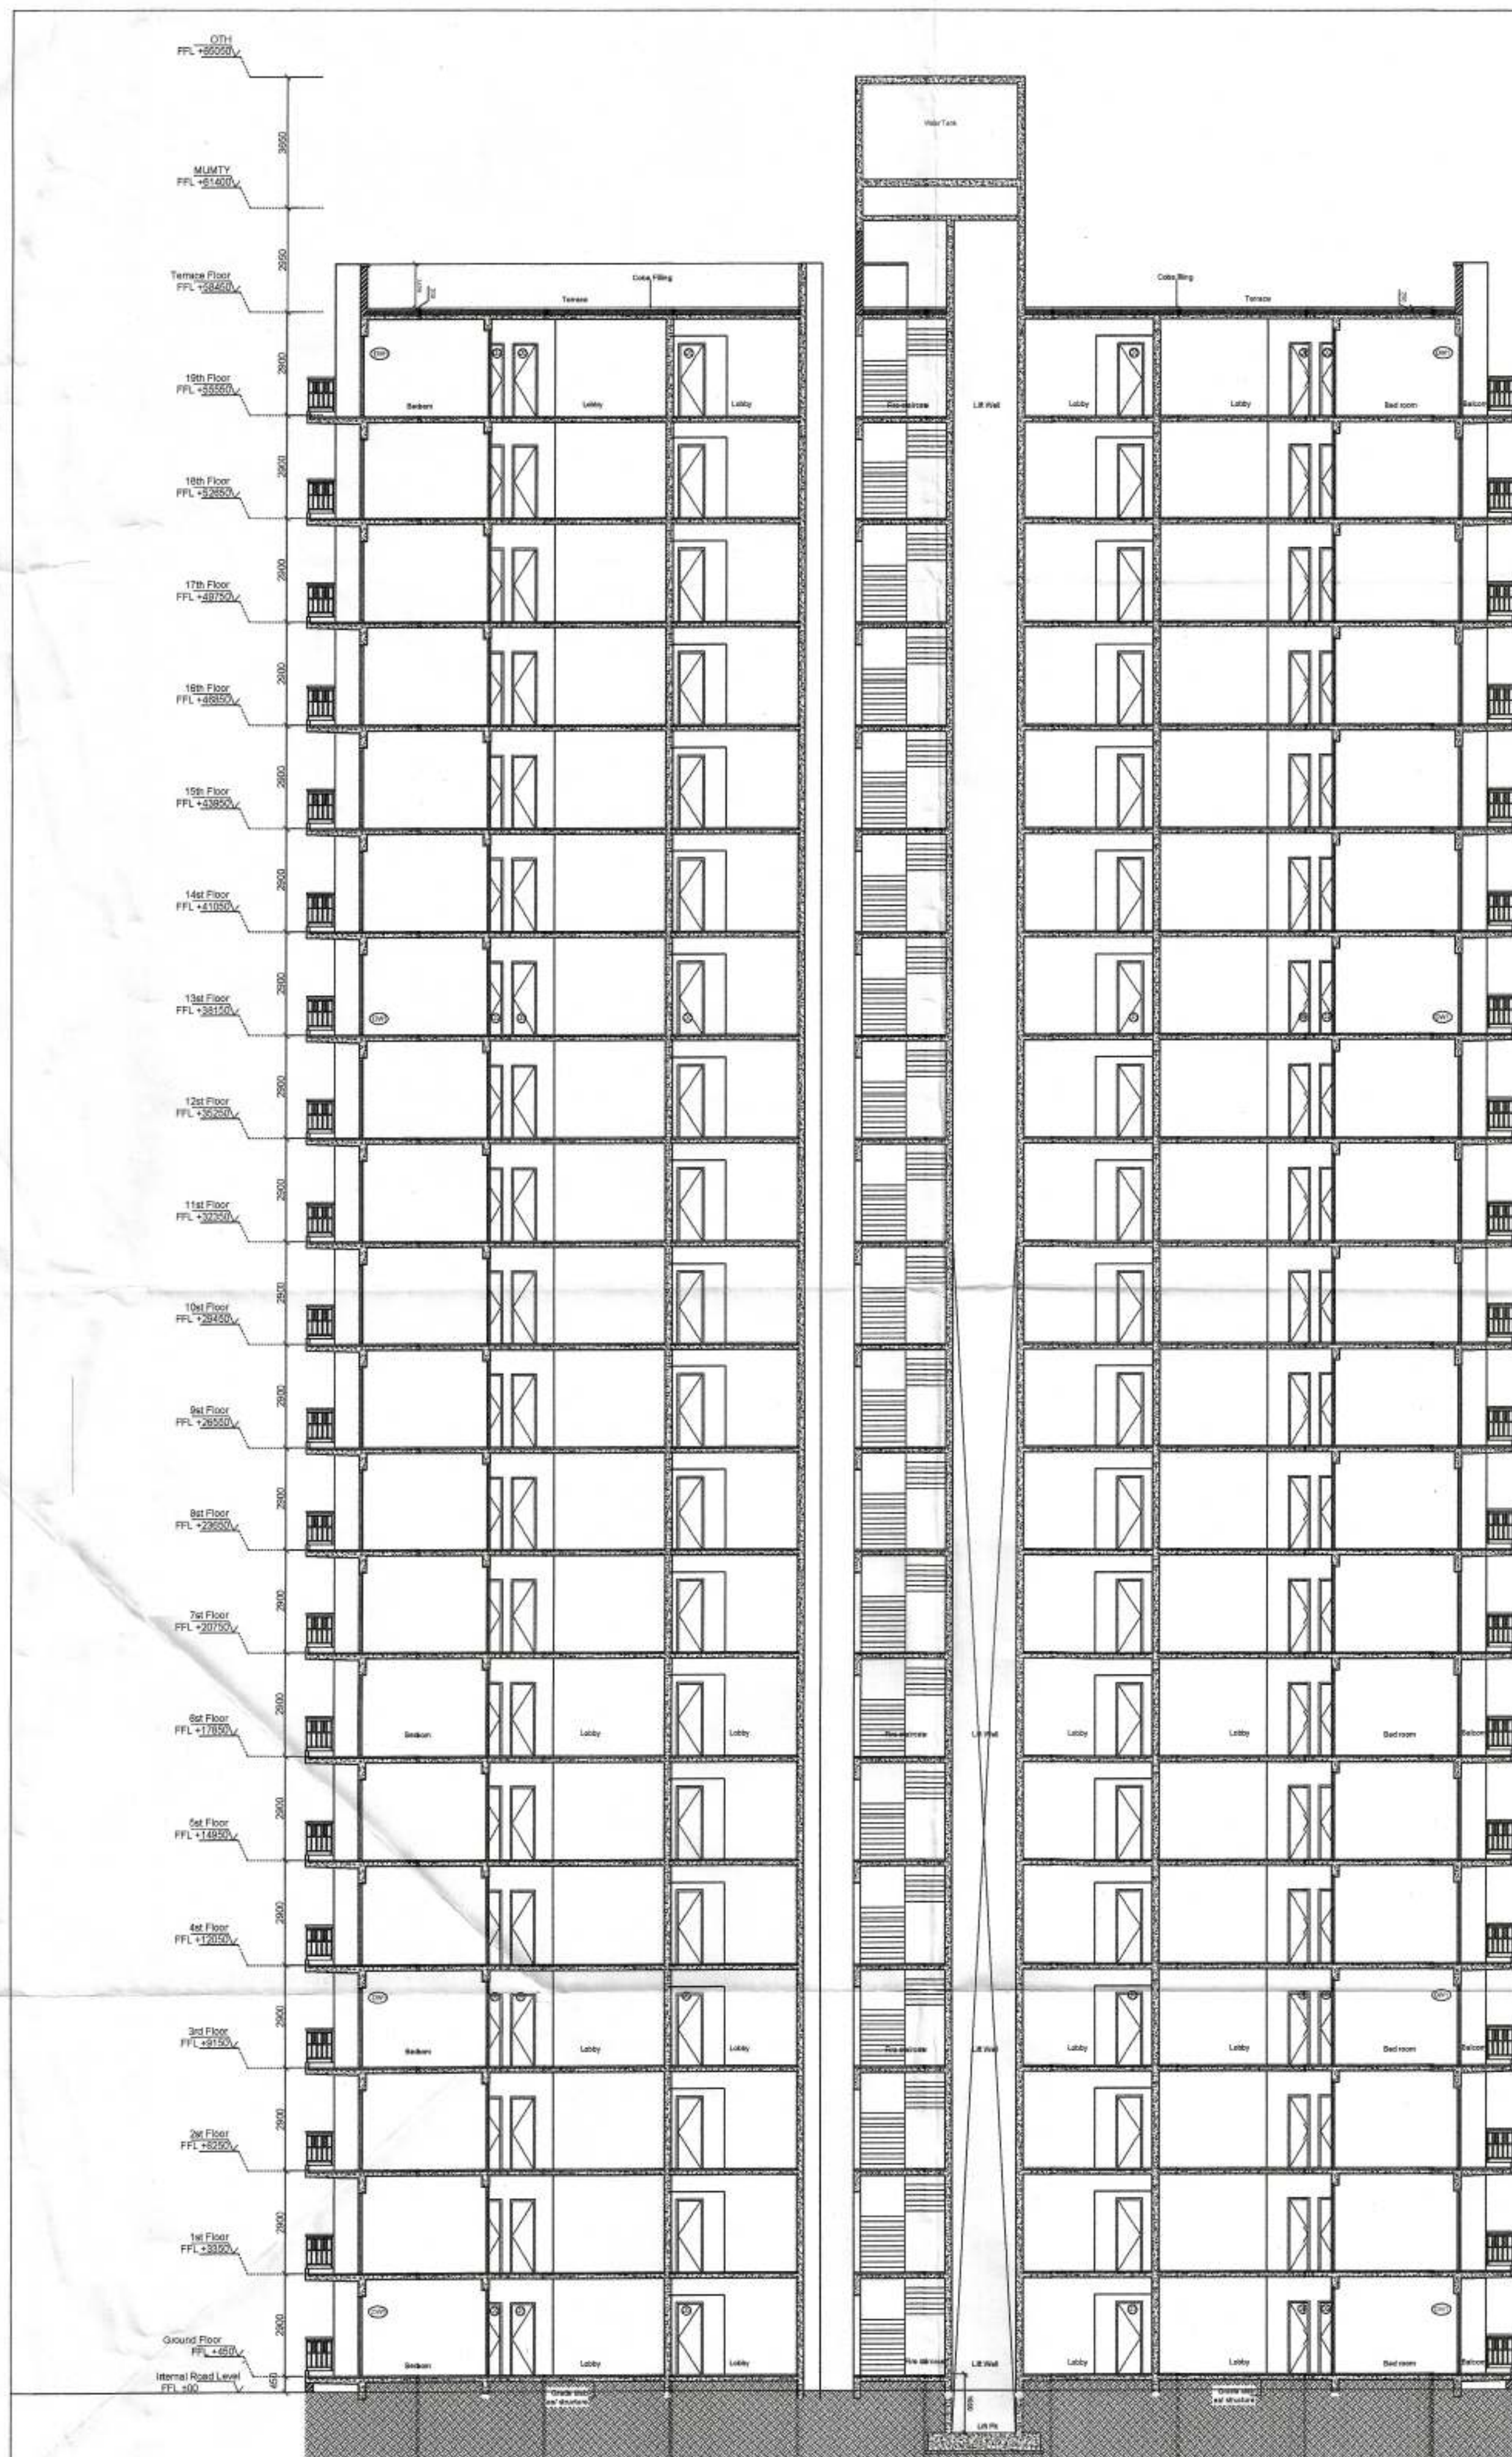

 ARCHITECT (H.Q.) S.P. Iyer

 Member Secretary B.P.C.

 Member Chairman B.P.C.

 Member B.P.C.



 PA



 ATP



 DINESH KUMAR

 SD (HQ)

DINESH KUMAR

 SD (HQ)

PROJECT TITLE

 PROPOSED BUILDING PLANS OF

 AFFORDABLE GROUP HOUSING COLONY

 OVER AN AREA MEASURING 5.2625 ACRES

 (LICENCE NO. 38 OF 2021 DATED

 19/07/2021) IN SECTOR-90, GURUGRAM


 BEING DEVELOPED BY JAMB PROPBUILD PVT.

 LTD & OTHERS IN COLLABORATION WITH

 MRG WORLD LLP.

OWNER'S SIGNATURE

 For MRG WORLD LLP

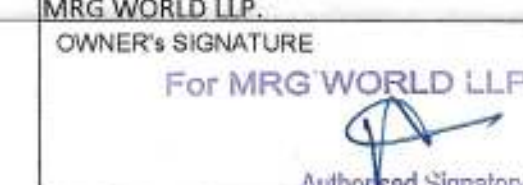

 Authorised Signatory

ARCHITECT'S SIGNATURE

 AVANIKA VASHISTH

 CA/2015/1670

DRAWING TITLE

 TOWER A3,A4,A5

 SECTIONS

 This is a PROVISIONAL APPROVED BUILDING PLAN

 only for purpose of building

 registration from the concerned public

ARCHITECTS

 MRG DESIGN TEAM

 MRG World

 Vastu Tower, Golf Course Road, Gurugram,

 Gurugram

DATE

 AUG 2021

 SCALE

 1:100

 DWG. NO.

 S - 114