

ARCHITECT (H.Q.) S.T.P. Member Secretary BPC
 (U) C.F. (H) Member Chairman BPC

PA ATP
 D.D. (H.Q) Member BPA

DINESH KUMAR
 SD (H.Q)

This is a PROVISIONAL APPROVED BUILDING
 Plan for purpose of testing
 and not for the general public
 Prepared by
 Directorate of Town and Country Planning,
 Gurugram, Chandigarh

PROJECT TITLE
 PROPOSED BUILDING PLANS OF
 AFFORDABLE GROUP HOUSING COLONY
 OVER AN AREA MEASURING 5.2625 ACRES
 (LICENCE NO. 38 OF 2021 DATED
 19/07/2021) IN SECTOR-90, GURUGRAM
 BEING DEVELOPED BY JAMB PROBUILD PVT
 LTD & OTHERS IN COLLABORATION WITH
 MRG WORLD LLP.


OWNER'S SIGNATURE
 For MRG WORLD LLP

ARCHITECT'S SIGNATURE
 AVANIKA VASHISTH
 CA/2018/1670


DRAWING TITLE
 TOWER B1
 SECTIONS

ARCHITECTS
 MRG DESIGN TEAM
 MRG World
 Vellore Tower, Golf Course Road
 Gurugram

DATE	AUG 2021	DWG. NO.
SCALE	1:100	S - 116

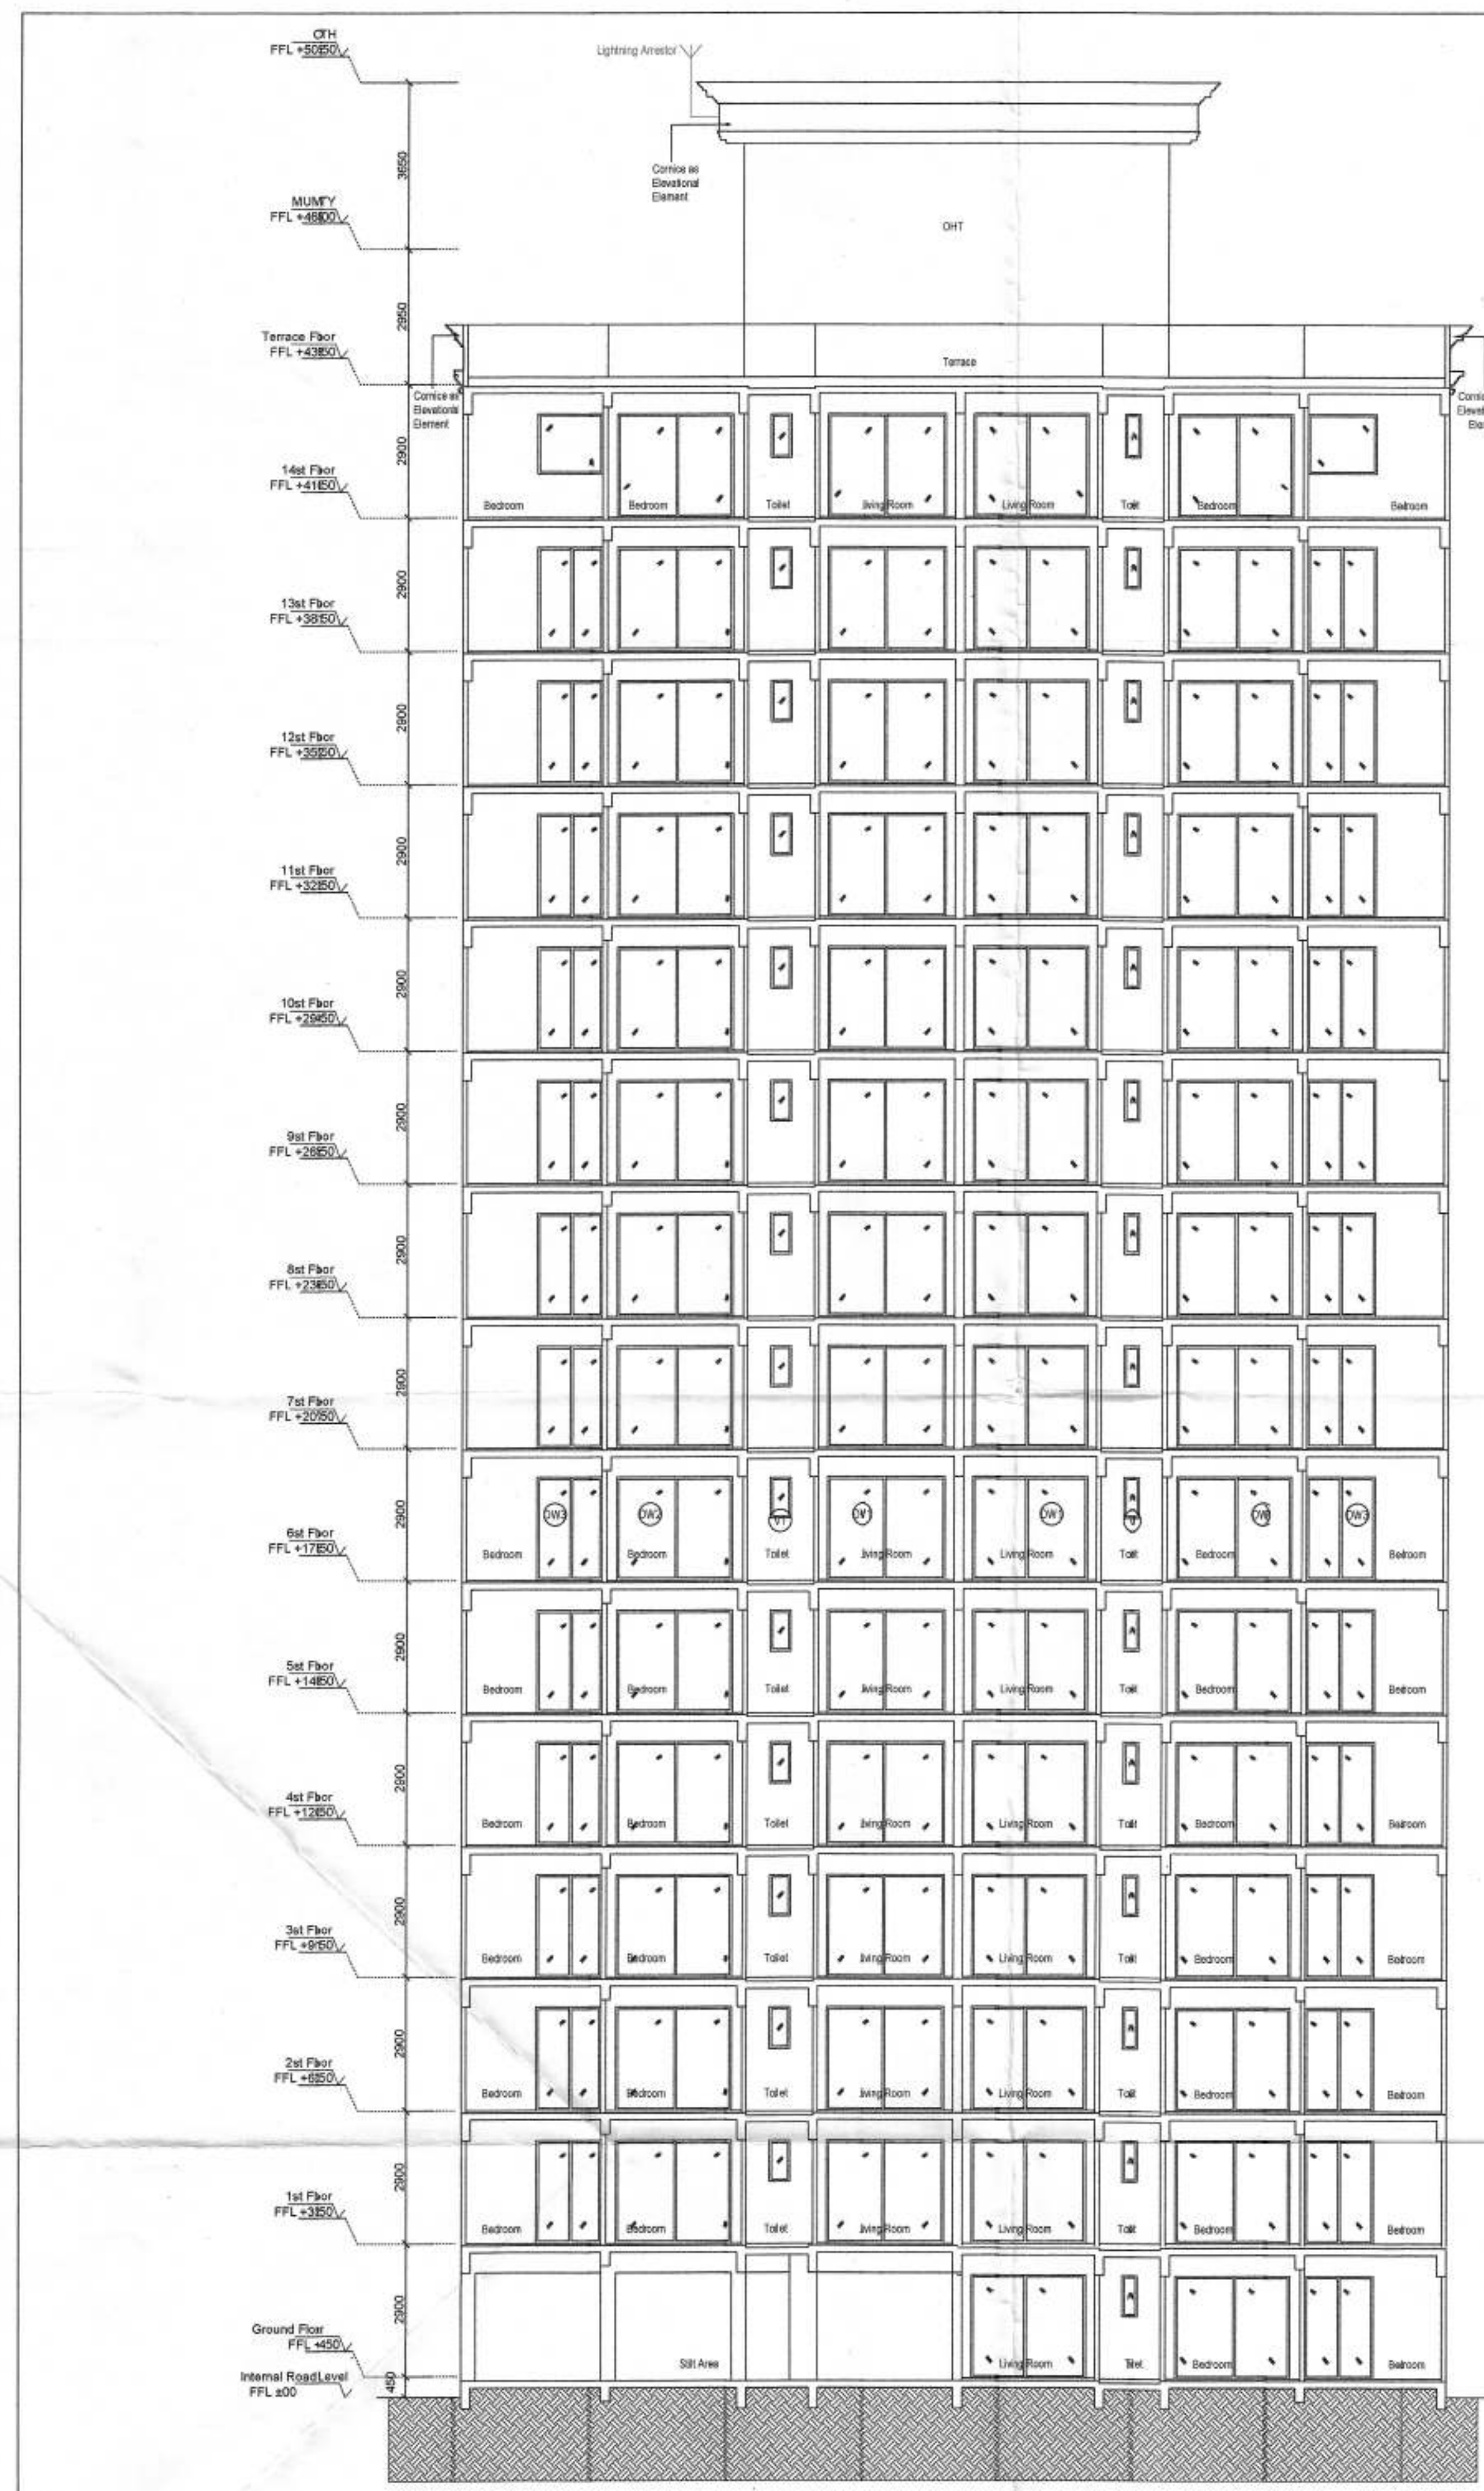

Section 1
 SCALE - NTS

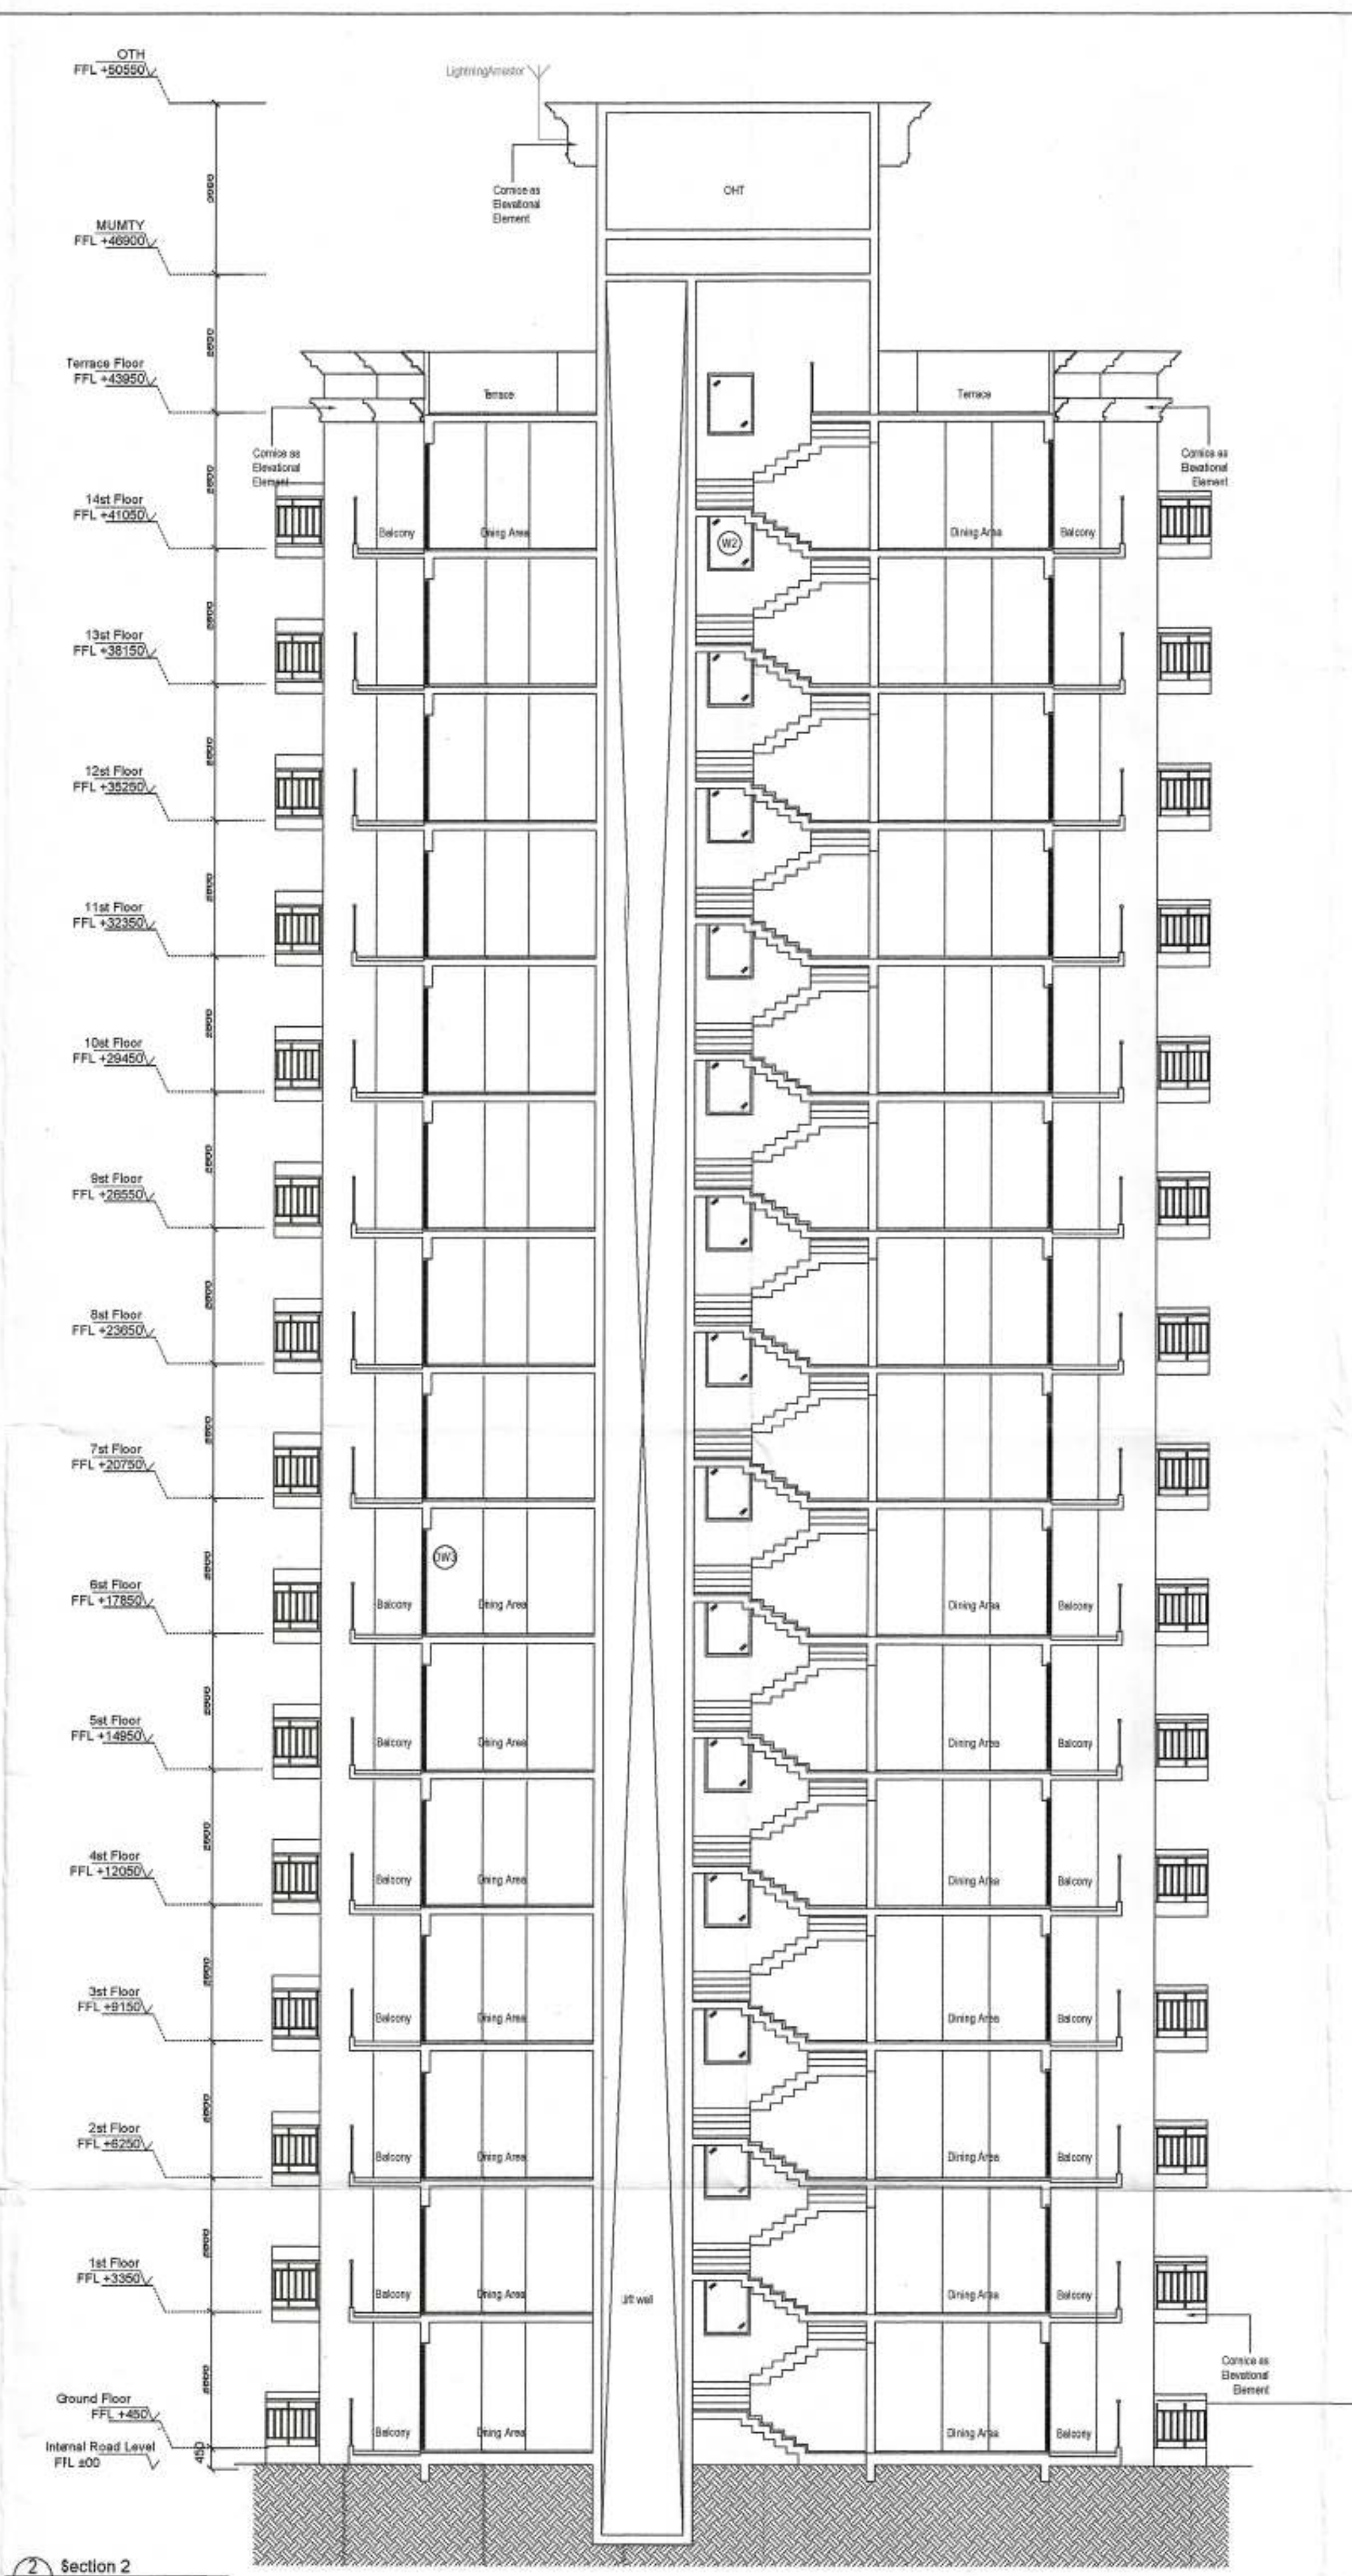

Section 2
 SCALE - NTS