



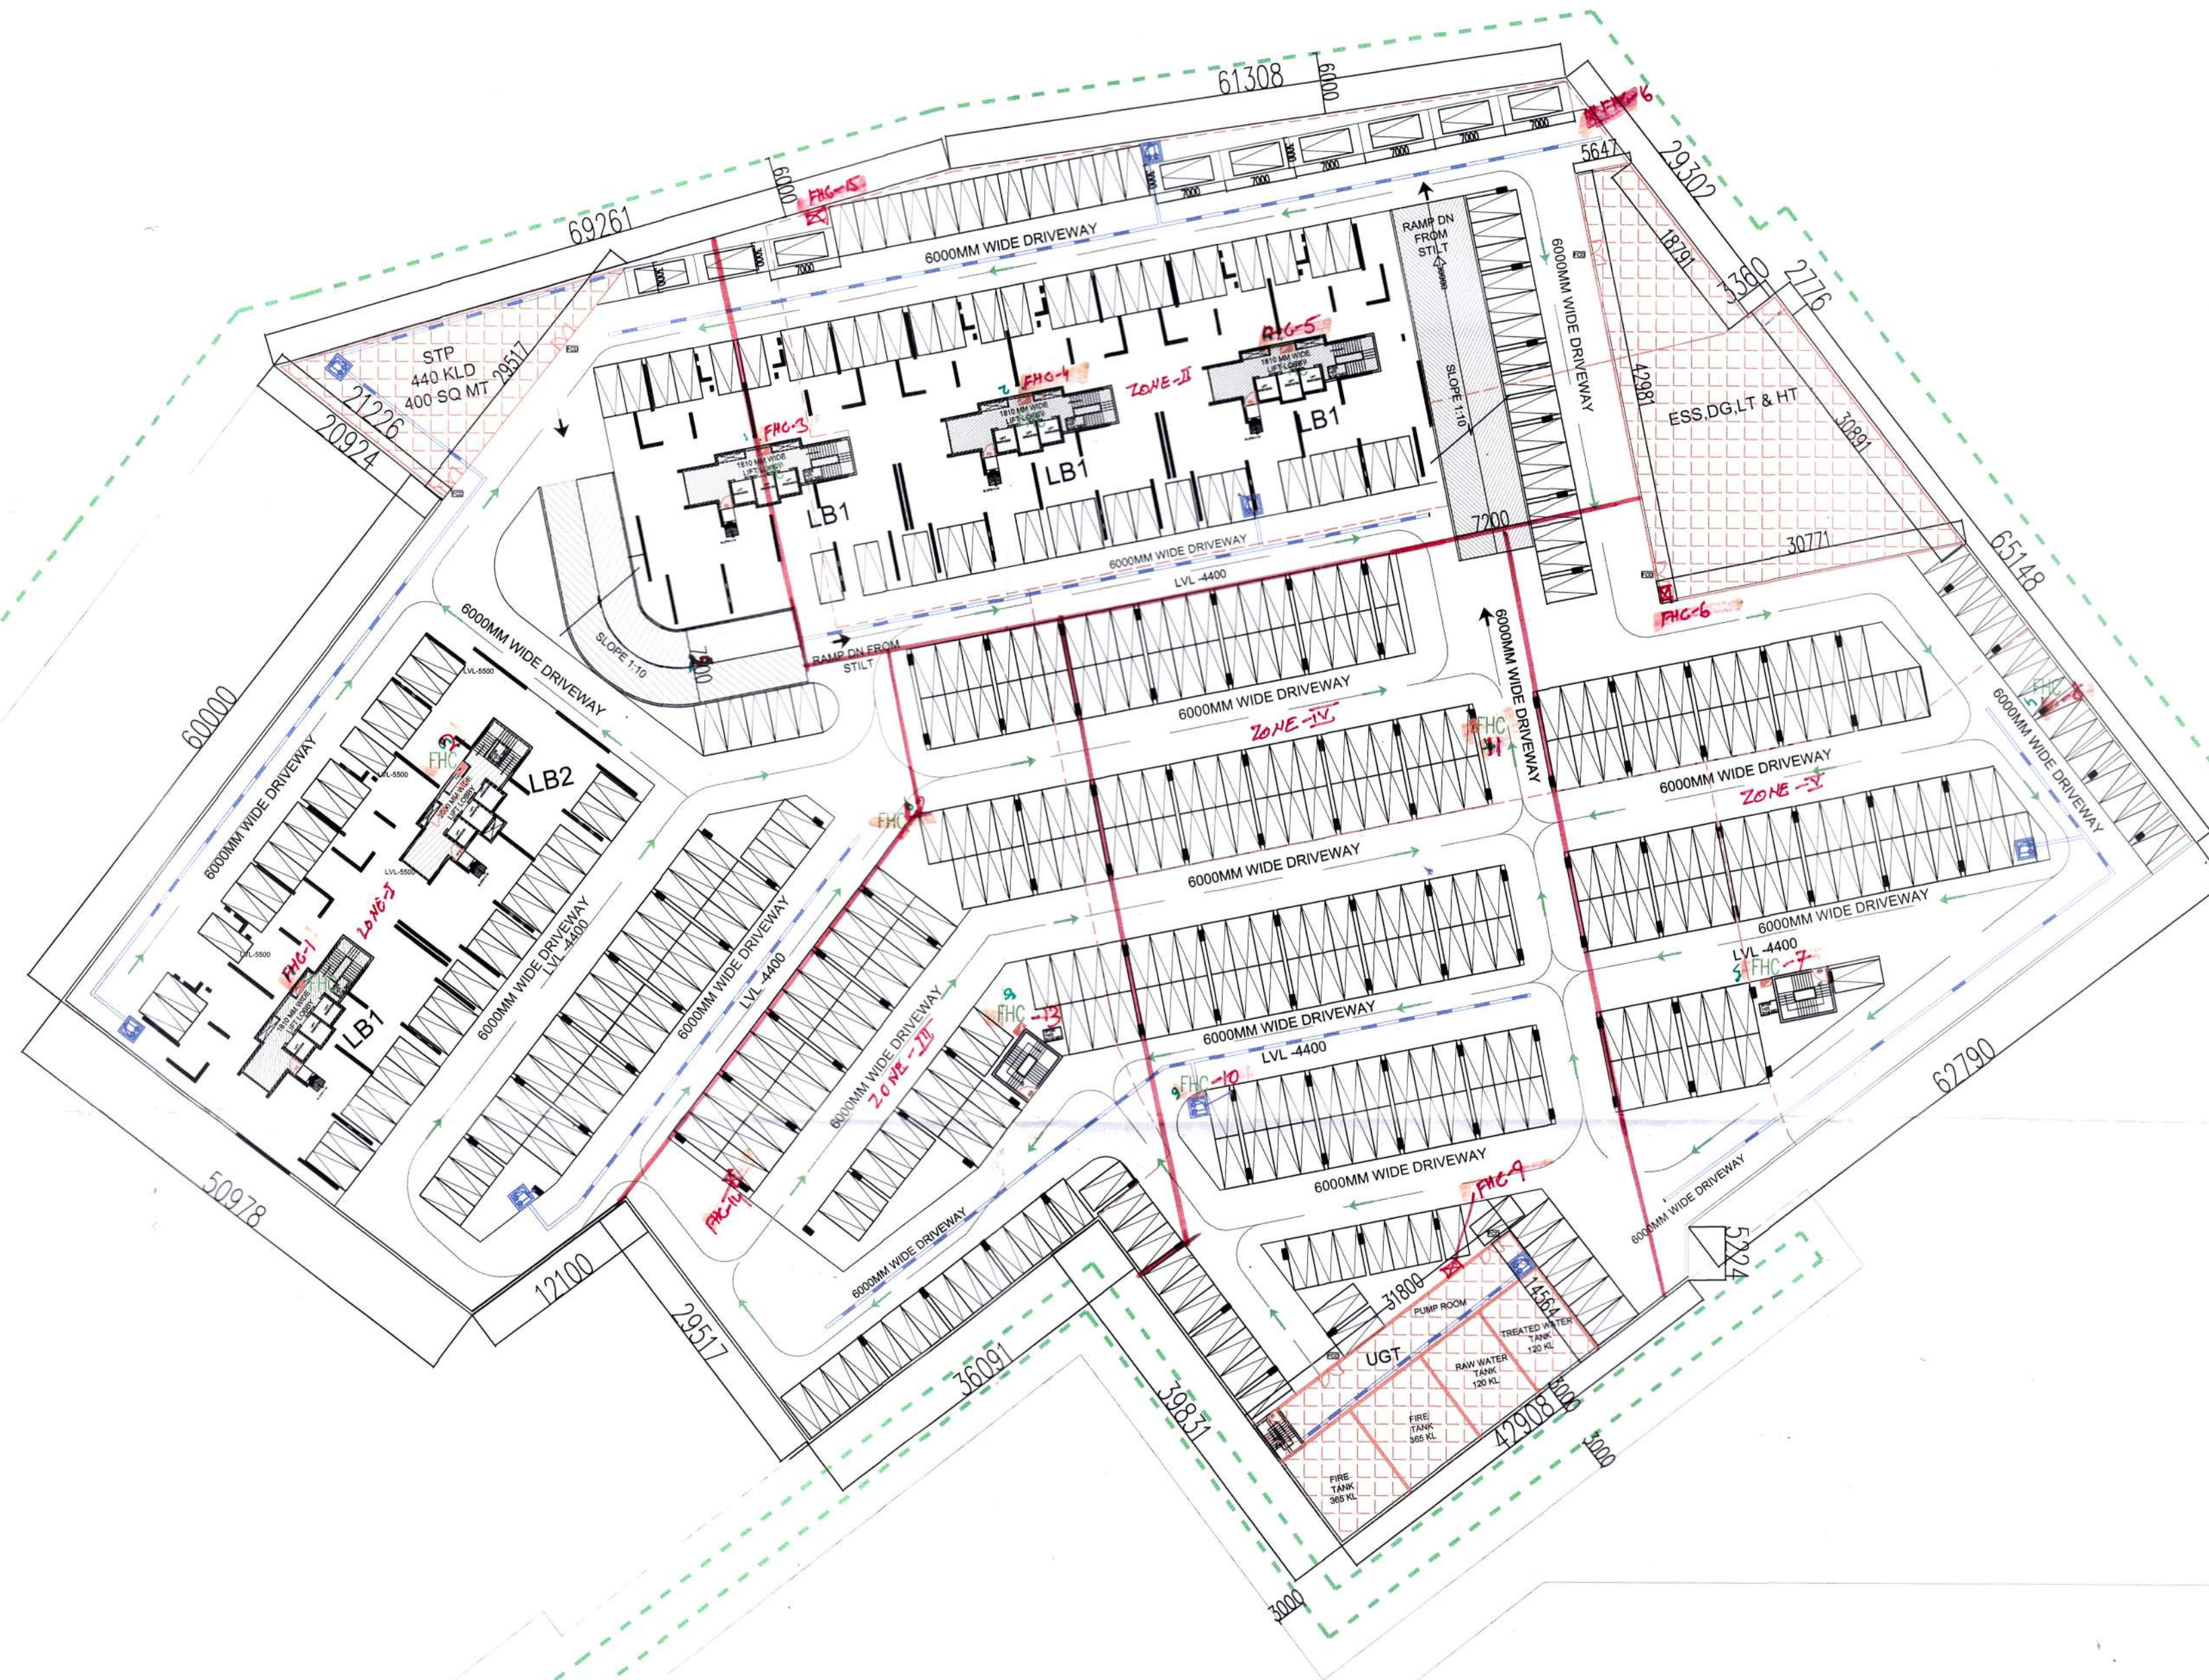

Checked and found ok for Public Health
(Internal) Service only subject to comments in
in forwarding letter No. ACE/HQ/216453
Dt. 22/11/2021
Additional Chief Engineer(HQ)
HSVP, Panchkula

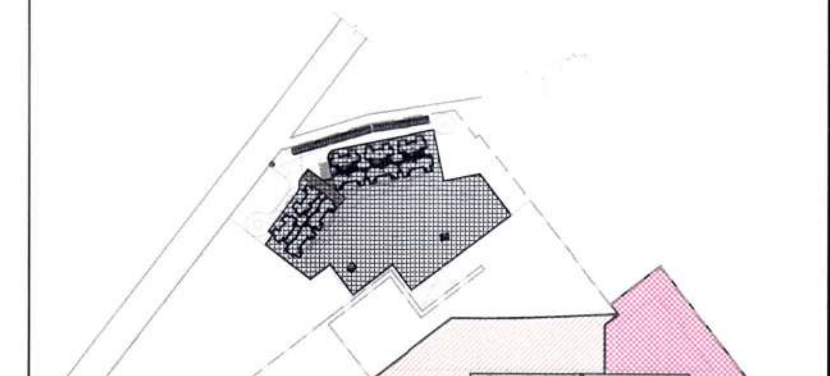

Secretary
B.P.C.

Member
B.P.C.

A.T.P.

Owner's Sign

Architect's Sign

Owner:
OWNER'S NAME :
Vibrant infratech Pvt. Ltd, Targe Buildcon Pvt ,
Union Buildmart Pvt.Ltd, In Collaboration with Union
Buildmart Pvt. Ltd
Regd. office.: cabin-4, office no. 1221-A, Devika
Tower, 12th floor, 6, Nehru Place, New delhi
-110019

Architect:
 GIAN P. MATHUR AND ASSOCIATES (P) LTD.
C - 55, East Of Kailash, New Delhi-110065
T : 011-46599599 / F : 011-46599512
E : info@gpmindia.com / W : www.gpmindia.com

Project Title:
GROUP HOUSING COLONY UNDER
NILP POLICY AREA MEASURING
(15.03125 ACRES) SECTOR -113
GURUGRAM
LICENCE NO.:106 OF 2021

Status SUBMISSION DRAWING

Sheet Title

BASEMENT PLAN

ABHA GUPTA
M. Tech
Vice President
C-55, East of Kailash
New Delhi-110065

GIAN P. MATHUR
ARCHITECT
B.Arch., M.C.A.
CA No. 805769

DATE: DWG. No.
SD/AR/M3M-113/SITE-003#