




Director (H.O) STP  
 Member Secretary BPC  
 Member BPC  
 J.D.  
 P.A.  
 A.T.P.

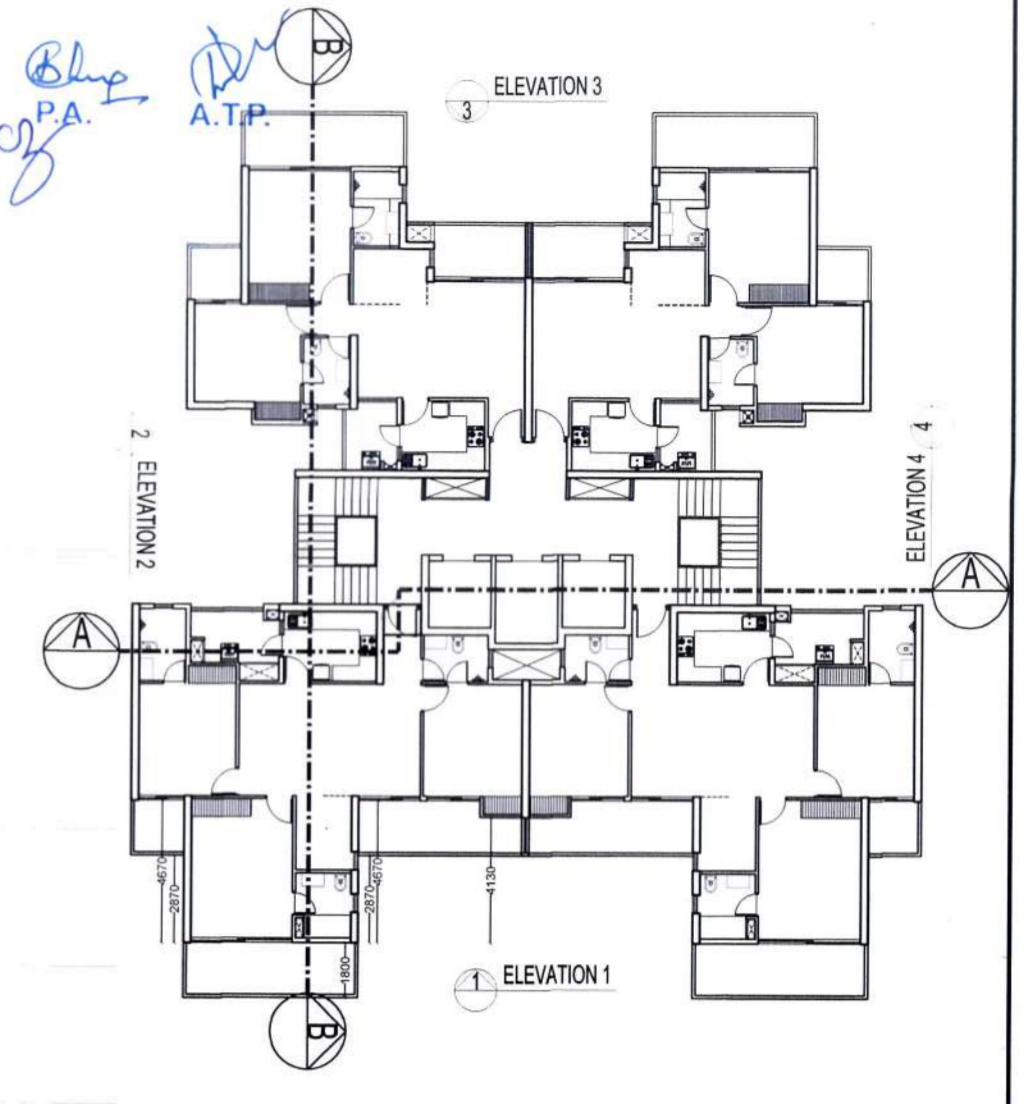



MACHINE RM TOP  
 TOC LVL+ 115650  
 MUMTY TOC  
 LVL+ 113000  
 TERRACE TOC  
 + 110700  
 36TH LVL  
 + 107800  
 35TH LVL  
 + 104850  
 34TH LVL  
 + 101900  
 33RD LVL  
 + 98950  
 32ND LVL  
 + 96000  
 31ST LVL  
 + 93050  
 30TH LVL  
 (REFUGE LEVEL)  
 + 90100  
 29TH LVL  
 + 87150  
 28TH LVL  
 + 84200  
 27TH LVL  
 + 81250  
 26TH LVL  
 F.LVL+ 78300  
 25TH LVL  
 F.LVL+ 75350  
 24TH LVL  
 F.LVL+ 72400  
 23RD LVL  
 F.LVL+ 69450  
 22ND LVL  
 F.LVL+ 66500  
 21ST LVL  
 F.LVL+ 63550  
 20TH LVL  
 (REFUGE LEVEL)  
 F.LVL+ 59950  
 19TH LVL  
 F.LVL+ 57000  
 18TH LVL  
 F.LVL+ 54050  
 17TH LVL  
 F.LVL+ 51100  
 16TH LVL  
 F.LVL+ 48150  
 15TH LVL  
 F.LVL+ 45200  
 14TH LVL  
 F.LVL+ 42250  
 13TH LVL  
 F.LVL+ 39300  
 12TH LVL  
 + 36350  
 11TH LVL  
 + 33400  
 10TH LVL  
 + 30450  
 9TH LVL  
 + 27500  
 8TH LVL  
 + 24550  
 7TH LVL  
 + 21600  
 6TH LVL  
 + 18650  
 5TH LVL  
 + 15700  
 4TH LVL  
 + 12750  
 3RD LVL  
 + 9800  
 2ND LVL  
 + 6850  
 FIRST LVL  
 + 3900  
 LOBBY  
 F.LVL+ 300  
 STILL FLOOR  
 F.LVL+ 150  
 INTERNAL ROAD  
 F.LVL +00

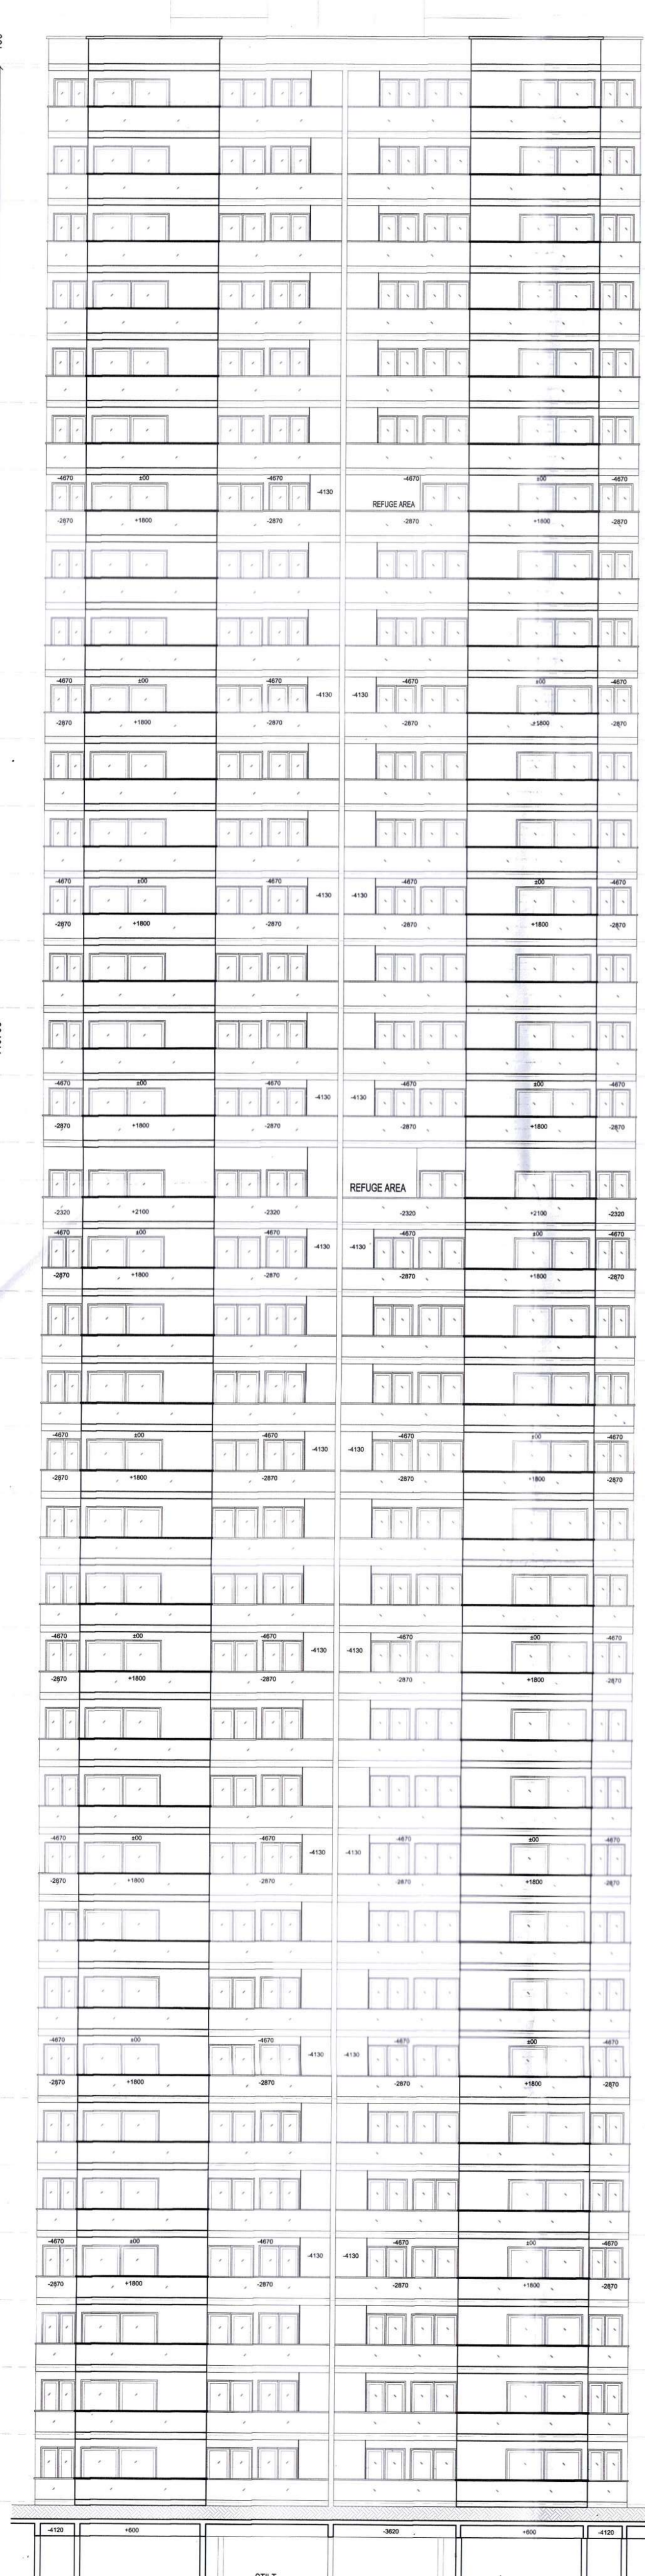

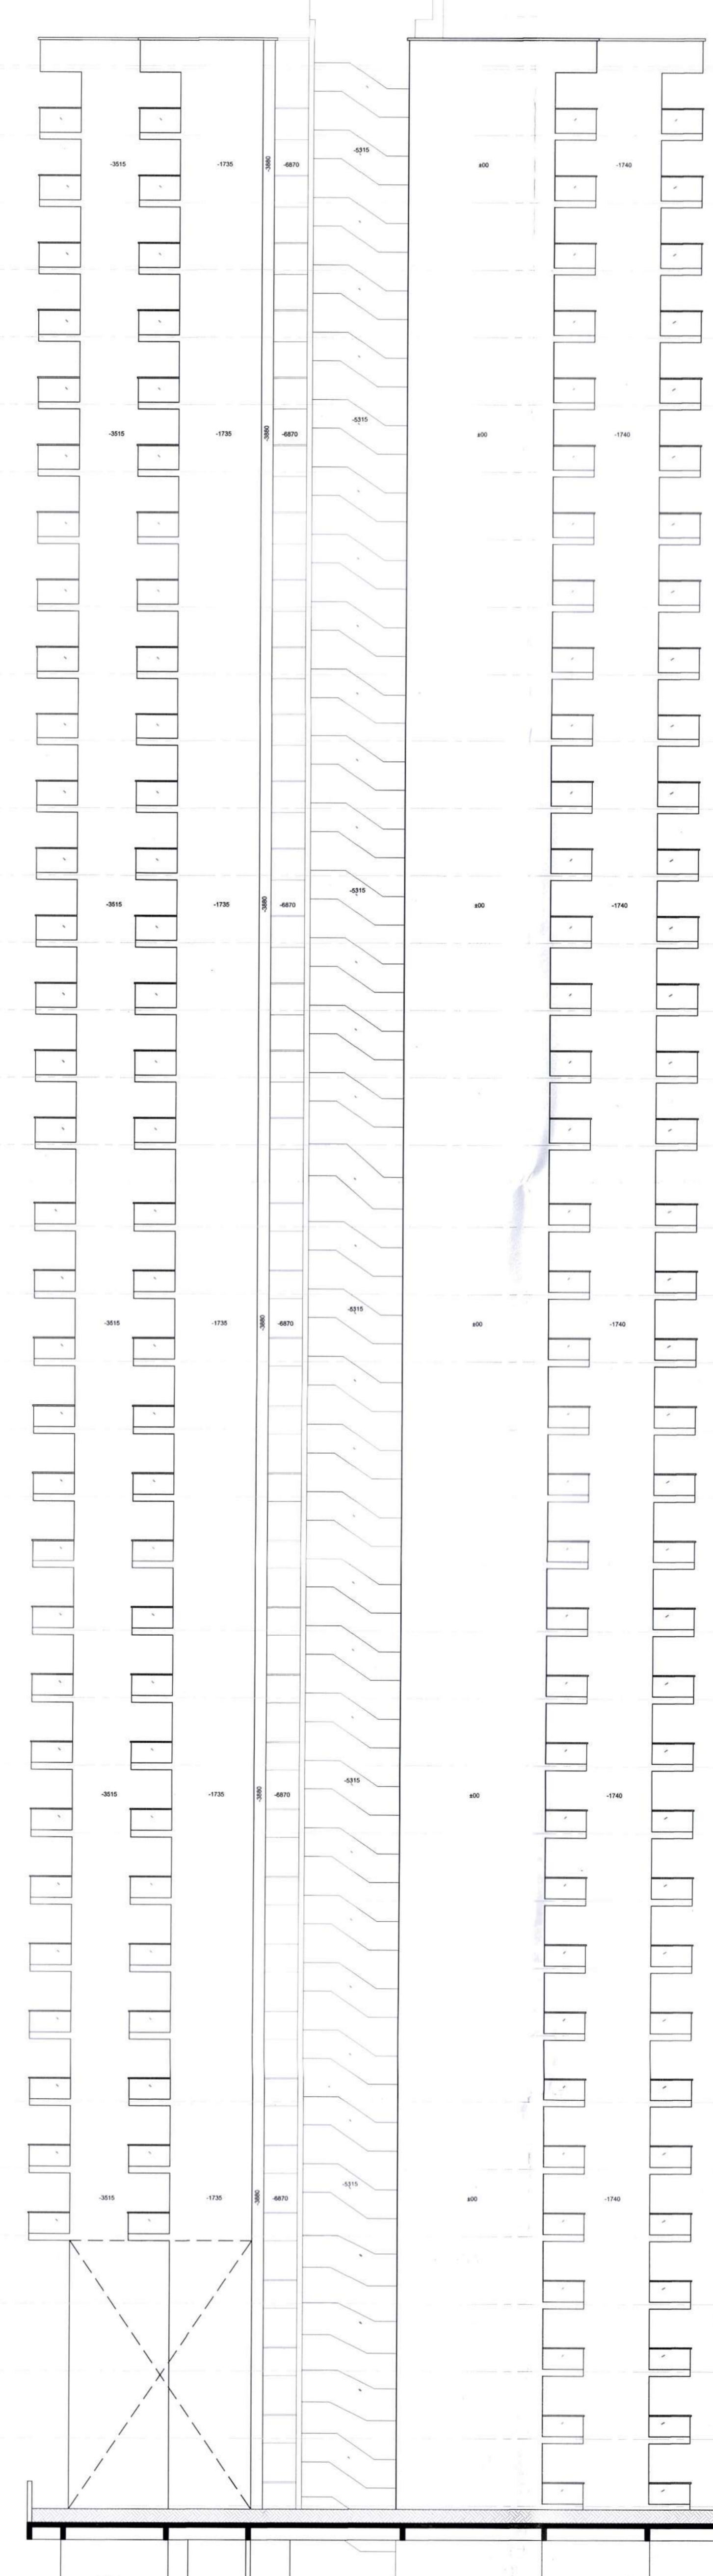TOWER-1 (ELEVATION-1)



TOWER-1 (ELEVATION-2)

Owner: <b>OWNER,S NAME :</b> Vibrant infratech Pvt. Ltd, Targe Buildcon Pvt , Union Buildmart Pvt.Ltd, In Collaboration with Union Buildmart Pvt. Ltd Regd. office.: cabin-4, office no. 1221-A, Devika Tower, 12th floor, 6, Nehru Place, New delhi -110019	
Architect:  <b>GIAN P. MATHUR AND ASSOCIATES (P) LTD.</b> C - 55, East Of Kailash, New Delhi-110065 T : 011-46599599 / F 011-46599512 E : info@gpmindia.com / W : www.gpmindia.com	
Project Title: <b>GROUP HOUSING COLONY UNDER          NILP POLICY AREA MEASURING          (15.03125 ACRES) SECTOR -113          GURUGRAM          LICENCE NO.:106 OF 2021</b>	
Status <b>SUBMISSION DRAWING</b>	
Sheet Title <b>RESIDENTIAL BLOCK-TOWER-1          ELEVATION-1 &amp; 2</b>	
Owner's Sign  <b>GIAN P. MATHUR</b> ARCHITECT B.Arch., M. Arch., I.A. CA No. 20109	Architect's Sign
SCALE: 1: 200	DATE:
DWG. No. SD/AR/M3M-113/T-1/105	