

MACHINE RM TOP
TOC LVL+ 115650

MUMTY TOC
LVL+ 113000

TERRACE TOC
+ 110700

36TH LVL.
+ 107800

35TH LVL.
+ 104850

34TH LVL.
+ 101900

33RD LVL.
+ 98950

32ND LVL.
+ 96000

31ST LVL.
+ 93050

30TH LVL.
(REFUGE LEVEL)
+ 90100

29TH LVL.
+ 87150

28TH LVL.
+ 84200

27TH LVL.
+ 81250

26TH LVL.
F.LVL+ 78300

25TH LVL.
F.LVL+ 75350

24TH LVL.
F.LVL+ 72400

23RD LVL.
F.LVL+ 69450

22ND LVL.
F.LVL+ 66500

21ST LVL.
F.LVL+ 63550

20TH LVL.
(REFUGE LEVEL)
F.LVL+ 59950

19TH LVL.
F.LVL+ 57000

18TH LVL.
F.LVL+ 54050

17TH LVL.
F.LVL+ 51100

16TH LVL.
F.LVL+ 48150

15TH LVL.
F.LVL+ 45200

14TH LVL.
F.LVL+ 42250

13TH LVL.
F.LVL+ 39300

12TH LVL.
+ 36350

11TH LVL.
+ 33400

10TH LVL.
+ 30450

9TH LVL.
+ 27500

8TH LVL.
+ 24550

7TH LVL.
+ 21600

6TH LVL.
+ 18650

5TH LVL.
+ 15700

4TH LVL.
+ 12750

3RD LVL.
+ 9800

2ND LVL.
+ 6850




FIRST LVL.
+ 3900

LOBBY
F.LVL+ 300

STILT FLOOR
F.LVL+ 150

INTERNAL ROAD
F.LVL ±00

BASEMENT FLOOR
F.LVL-4400

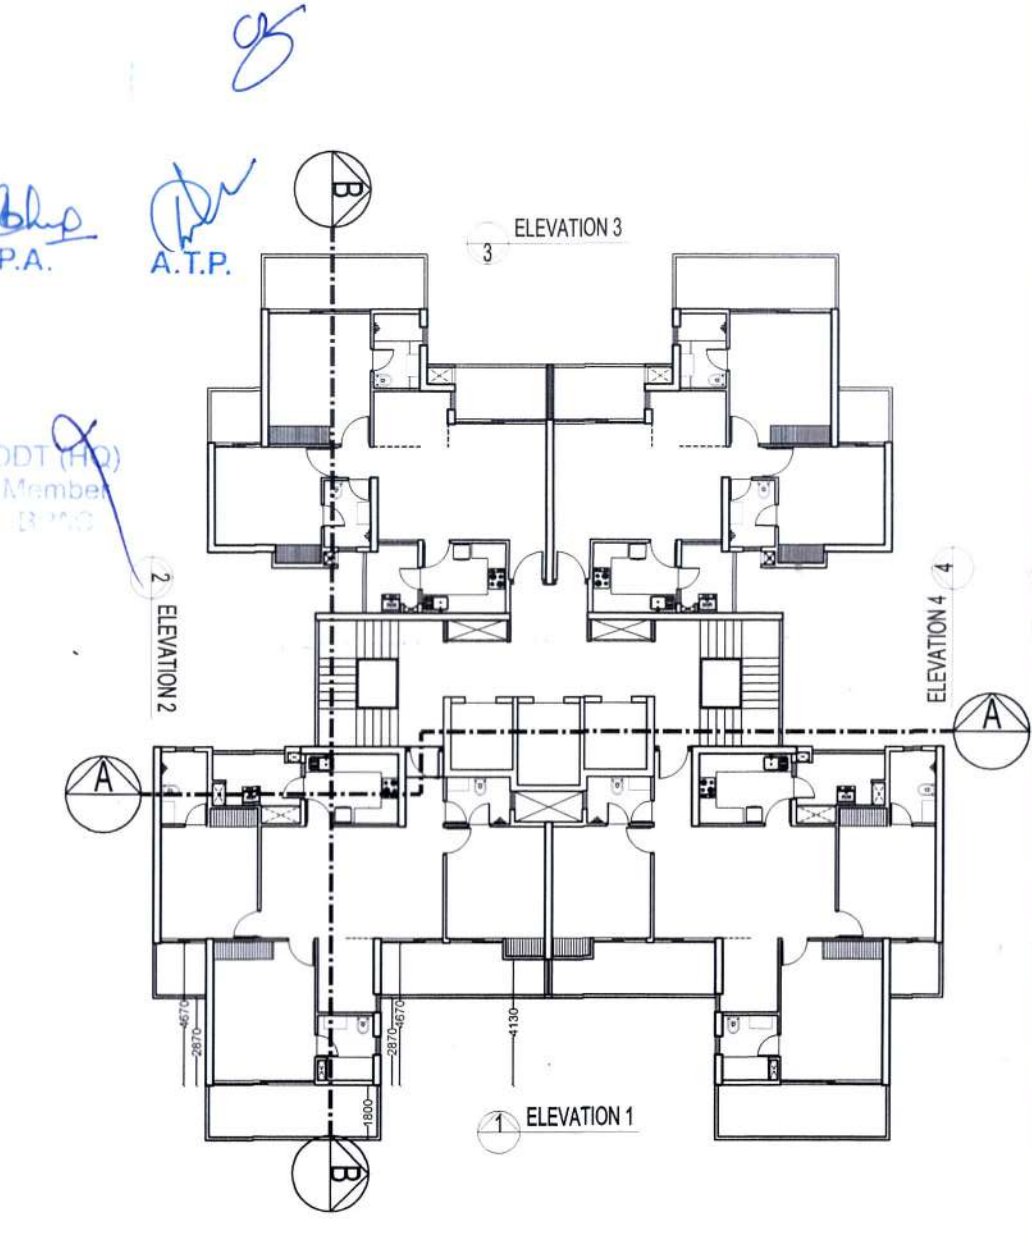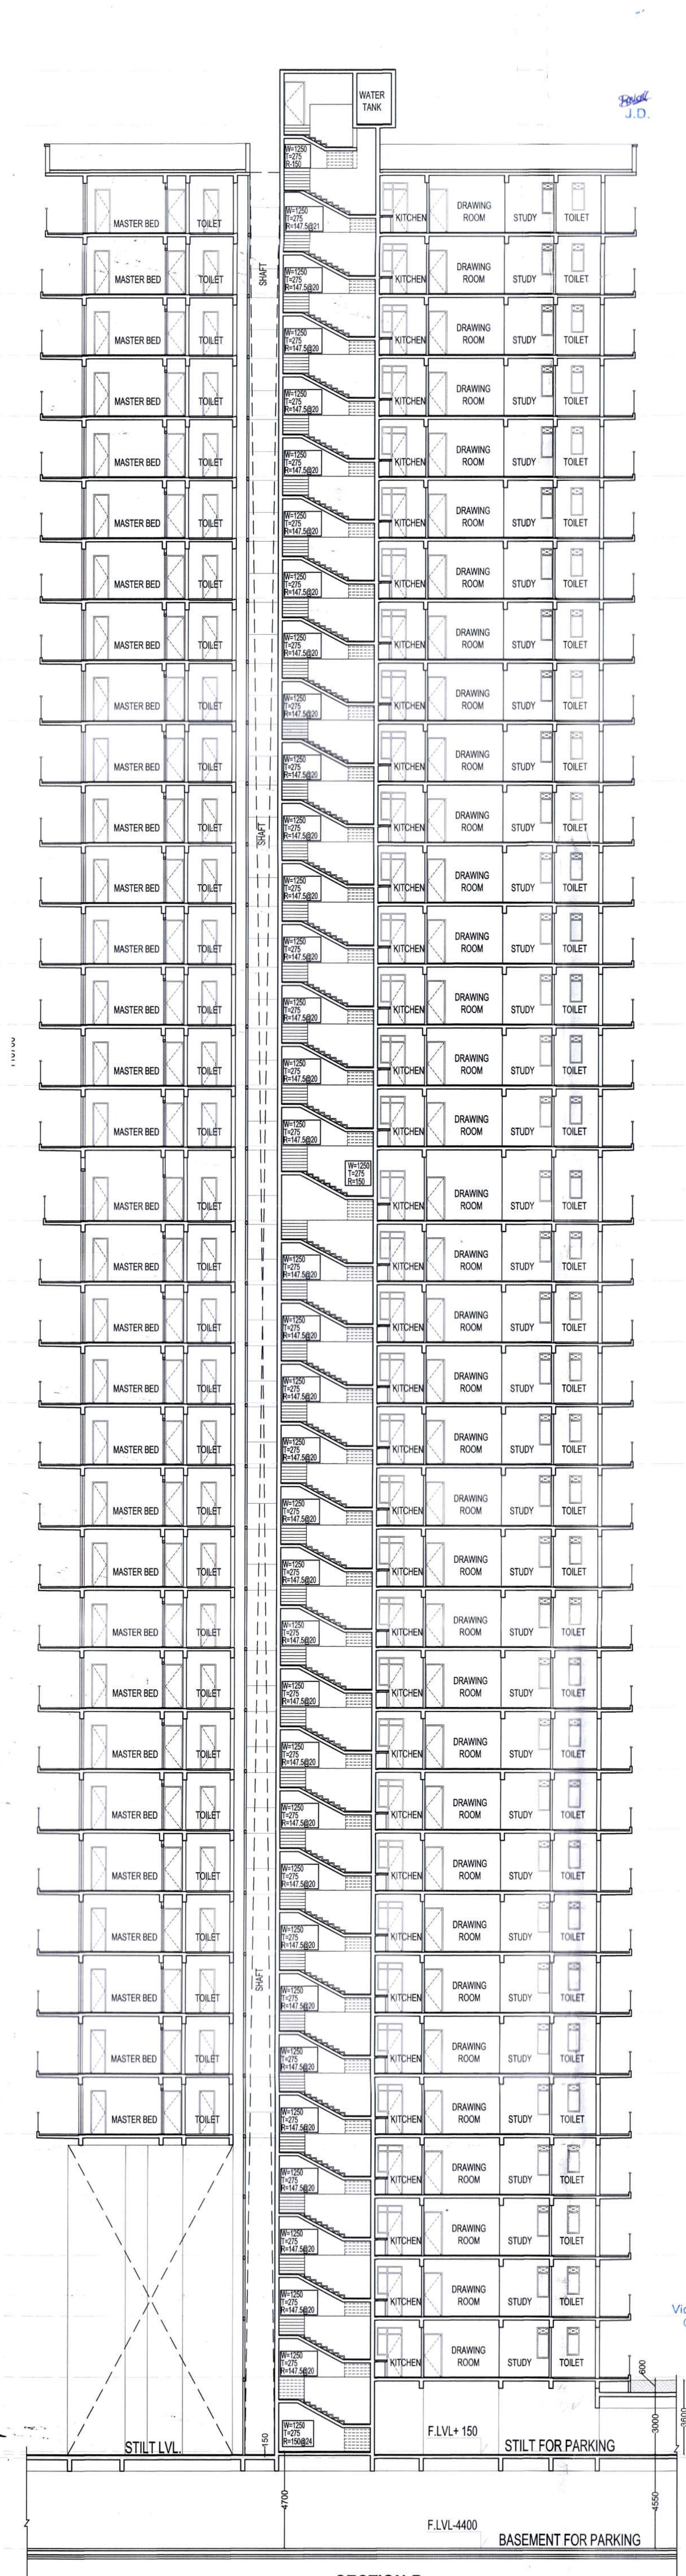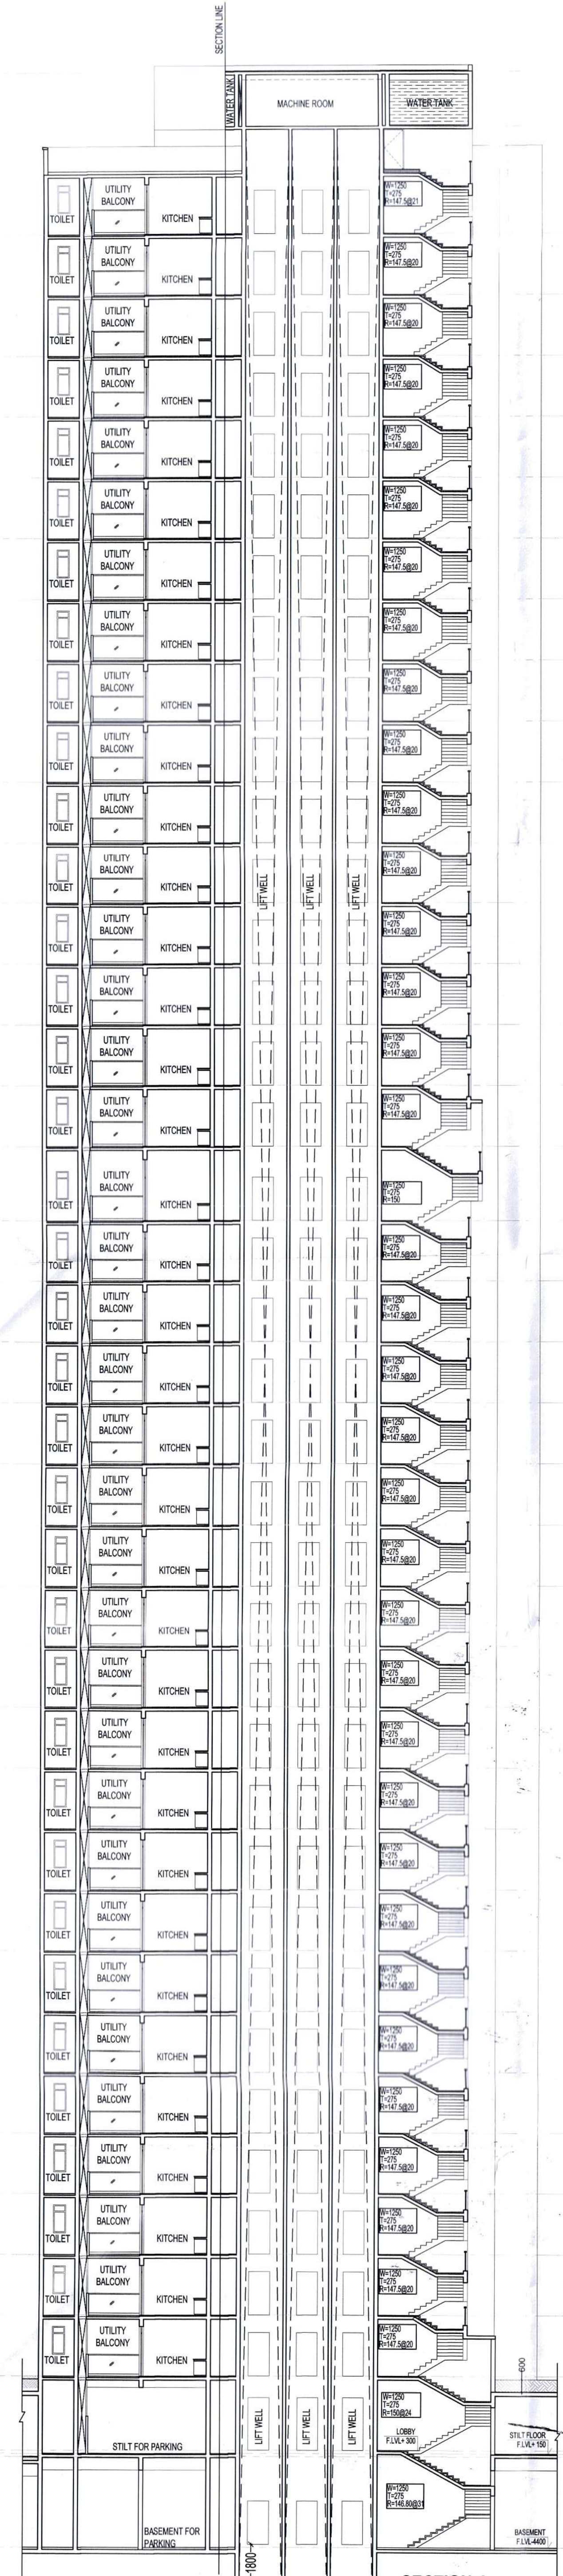

Owner: OWNER,S NAME : Vibrant infratech Pvt. Ltd, Targe Buildcon Pvt , Union Buildmart Pvt.Ltd, In Collaboration with Union Buildmart Pvt. Ltd Regd. office.: cabin-4, office no. 1221-A, Devika Tower, 12th floor, 6, Nehru Place, New delhi -110019	
Architect:  GIAN P. MATHUR AND ASSOCIATES (P) LTD. C - 55, East Of Kailash, New Delhi-110065 T : 011-46599599 / F 011-46599512 E : info@gpmindia.com / W : www.gpmindia.com	
Project Title: GROUP HOUSING COLONY UNDER NILP POLICY AREA MEASURING (15.03125 ACRES) SECTOR -113 GURUGRAM LICENCE NO.:106 OF 2021	
Status SUBMISSION DRAWING	
Sheet Title RESIDENTIAL BLOCK-TOWER-1 SECTION-1 & 2	
Owner's Sign 	Architect's Sign
SCALE: 1: 200	
DATE:	DWG. No. SD/AR/M3M-113/T-1/107