

MACHINE RM TOP
TOC LVL + 116650

MUNITY TOC
LVL + 113000

TERRACE TOC
+ 110700

36TH LVL
+ 107800

35TH LVL
+ 104850

34TH LVL
+ 101900

33RD LVL
+ 98950

32ND LVL
+ 96000

31ST LVL
+ 93050

30TH LVL
(REFUGE LEVEL)
+ 90100

29TH LVL
+ 87150

28TH LVL
+ 84200

27TH LVL
+ 81250

26TH LVL
F.LVL + 78300

25TH LVL
F.LVL + 75350

24TH LVL
F.LVL + 72400

23RD LVL
F.LVL + 69450

22ND LVL
F.LVL + 66500

21ST LVL
F.LVL + 63550

20TH LVL
(REFUGE LEVEL)
F.LVL + 59950

19TH LVL
F.LVL + 57000

18TH LVL
F.LVL + 54050

17TH LVL
F.LVL + 51100

16TH LVL
F.LVL + 48150

15TH LVL
F.LVL + 45200

14TH LVL
F.LVL + 42250

13TH LVL
F.LVL + 39300

12TH LVL
+ 36350

11TH LVL
+ 33400

10TH LVL
+ 30450

9TH LVL
+ 27500

8TH LVL
+ 24550

7TH LVL
+ 21600

6TH LVL
+ 18650

5TH LVL
+ 15700

4TH LVL
+ 12750

3RD LVL
+ 9800

2ND LVL
+ 6850

FRST LVL
+ 3900

LOBBY
F.LVL + 300


STILT FLOOR
F.LVL + 150

INTERNAL ROAD
F.LVL + 0

BASEMENT FLOOR
F.LVL - 4400

SECTION-A

SECTION-B

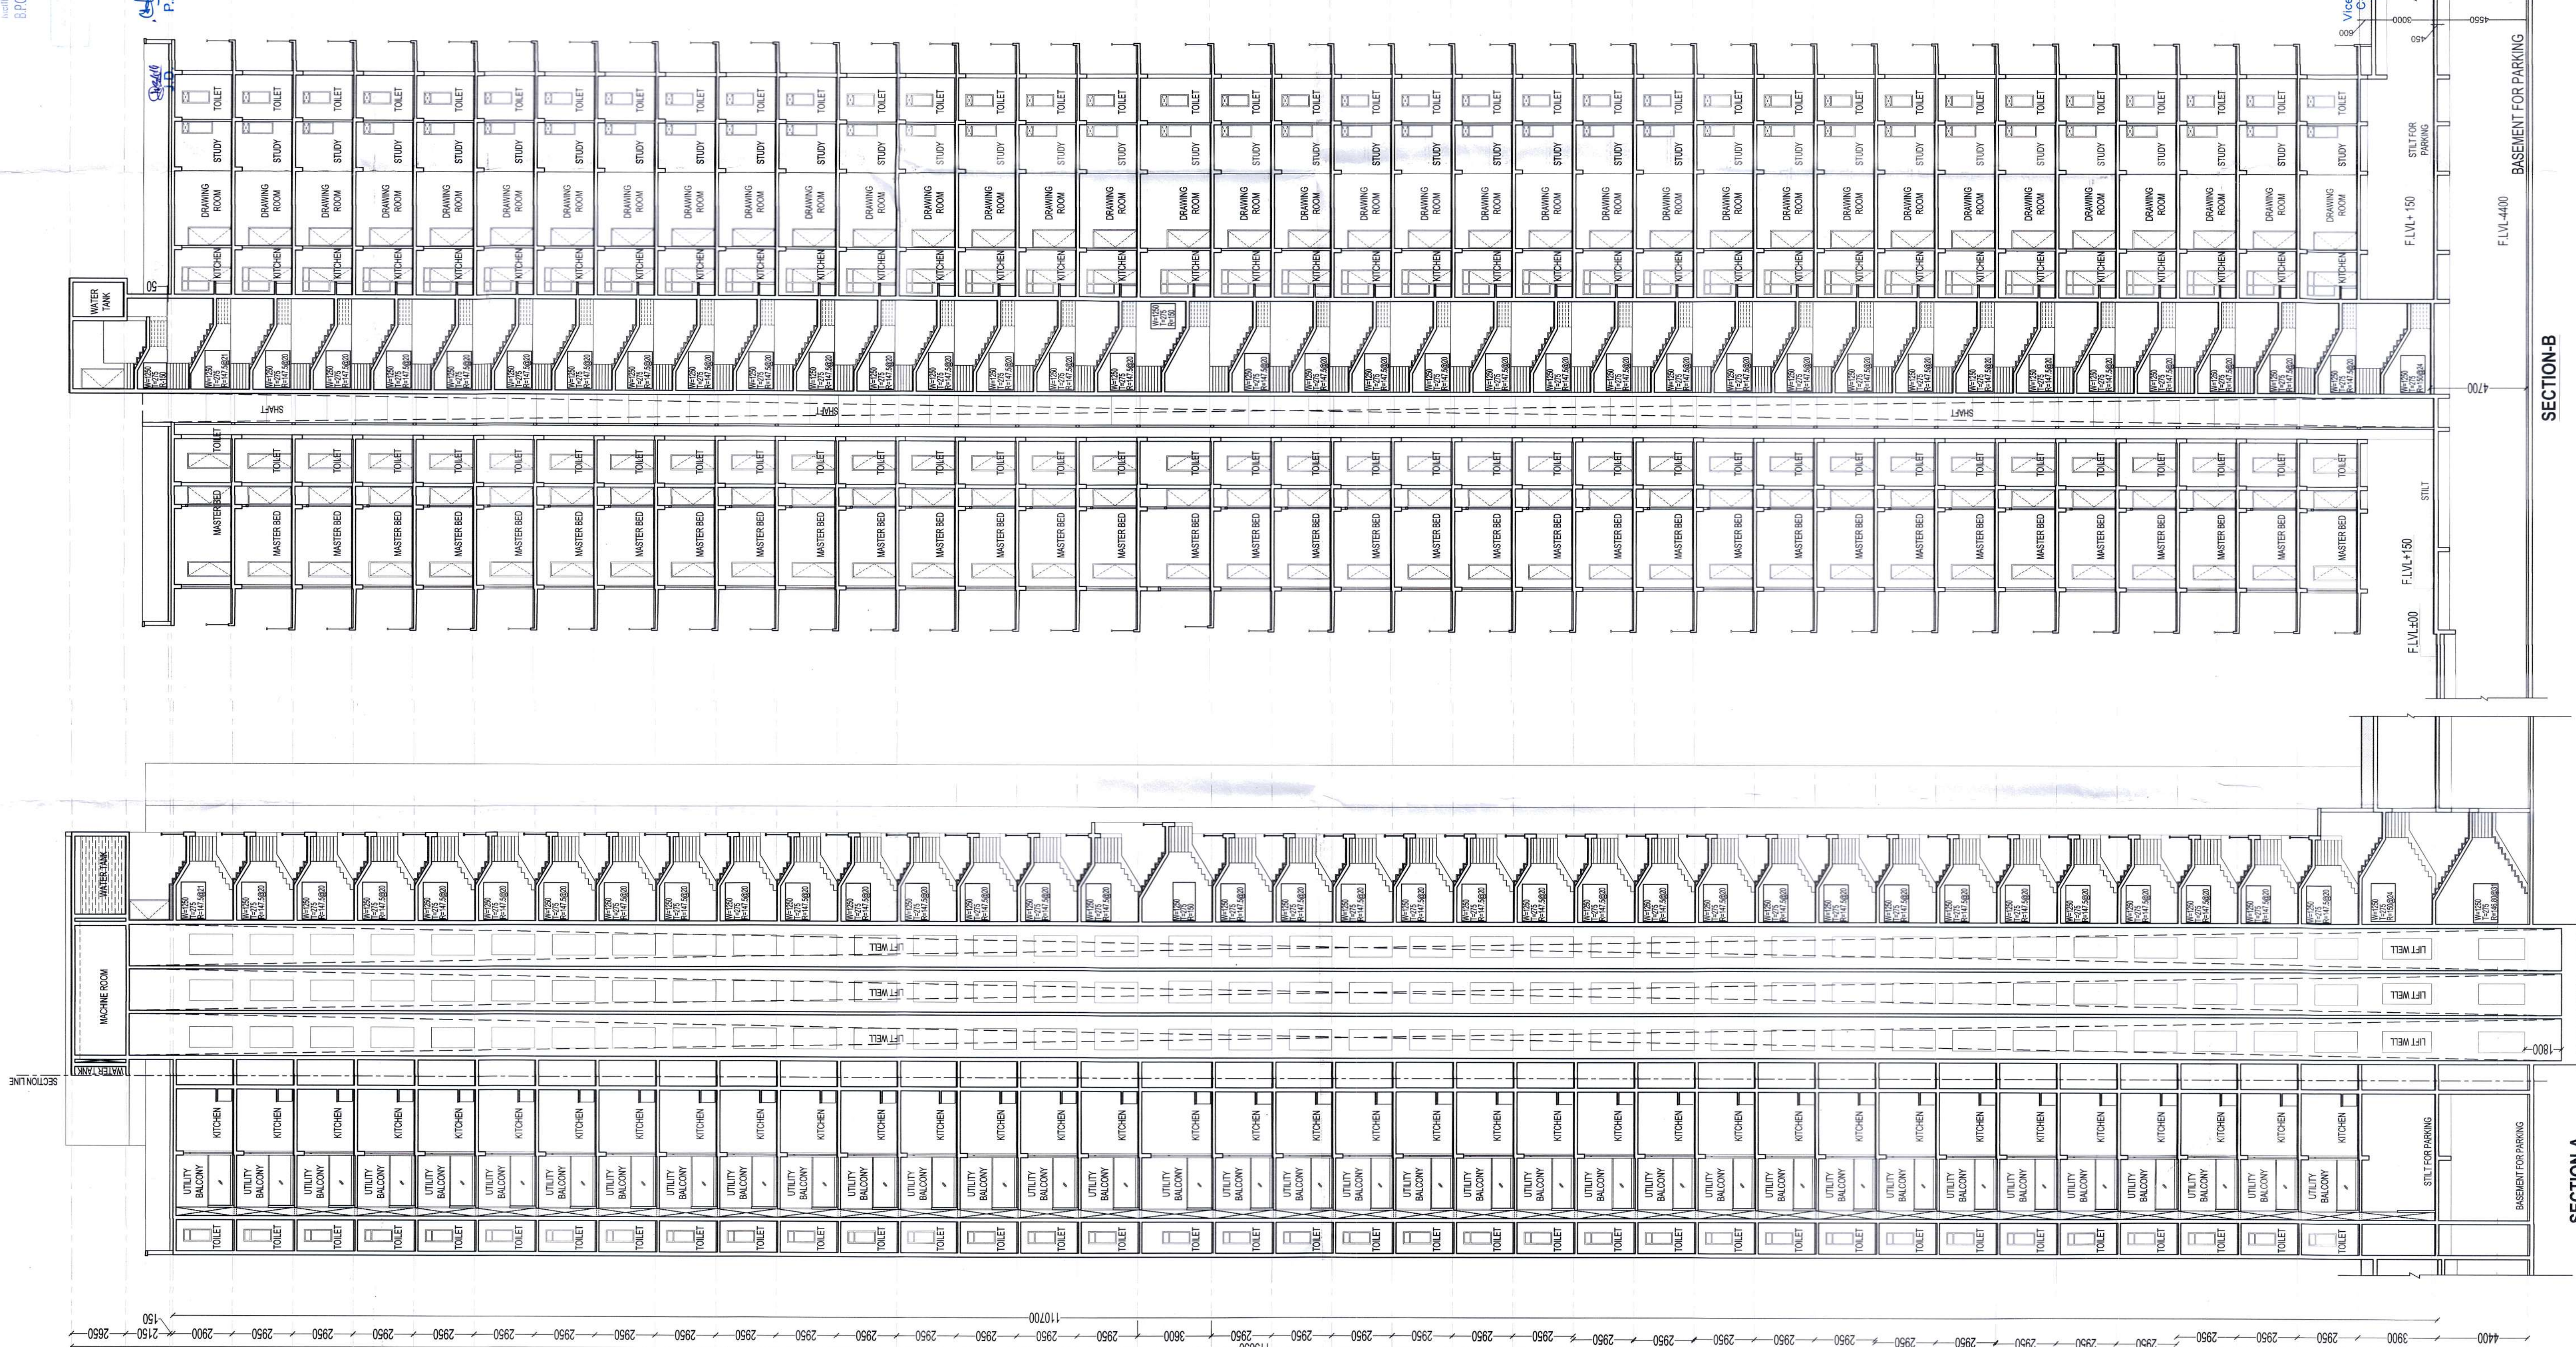

OWNER'S NAME :

Vibrant infretech Pvt. Ltd, Targe Buildcon Pvt. ,
Union Buildmart Pvt.Ltd, In Collaboration with Union
Buildmart Pvt. Ltd
Regd. office : cabin-4, office no. 1221-A, Devika
Tower, 12th floor, 6, Nehru Place, New delhi
-110019

Architect:

GIAN P. MATHUR AND ASSOCIATES (P) LTD.
C-55, East Of Kailash, New Delhi-110065
TEL: 011-4699599 / F: 011-4699512
E: info@gpindia.com / W: www.gpindia.com

Project Title:
GROUP HOUSING COLONY UNDER
NILP POLICY AREA MEASURING
(15.03125 ACRES) SECTOR -113
GURUGRAM
LICENCE NO.:106 OF 2021

STATUS SUBMISSION DRAWING

Sheet Title

RESIDENTIAL BLOCK-Tower-3A,3B
SECTION-1 & 2

Owner's Sign

GIAN P. MATHUR
ARCHITECT
B.Arch., M.Sc. (A.I.A.)
CA No. 36765

Architect's Sign

SCALE: 1: 200

DATE:

DWG. No.

SD/ARM3M-113T-3A,3B/106