

MACHINE RM TOP
TOC LVL+ 70750

MUMTY TOC
LVL+ 68100

TERRACE TOC
+ 65800

21ST LVL
+ 62900

20TH LVL
(REFUGE LVL)
+ 59950

19TH LVL
+ 57000

18TH LVL
F.LVL+ 54050

17TH LVL
F.LVL+ 51100

16TH LVL
F.LVL+ 48150

15TH LVL
F.LVL+ 45200

14TH LVL
F.LVL+ 42250

13TH LVL
F.LVL+ 39300

12TH LVL
+ 36350

11TH LVL
+ 33400

10TH LVL
+ 30450

9TH LVL
+ 27500

8TH LVL
+ 24550

7TH LVL
+ 21600

6TH LVL
+ 18650

5TH LVL
+ 15700

4TH LVL
+ 12750

3RD LVL
+ 9800

2ND LVL
+ 6850


FIRST LVL
+ 3900

LOBBY
F.LVL+ 300


STILT FLOOR
F.LVL+ 150

INTERNAL ROAD
F.LVL ±00


BASEMENT FLOOR
F.LVL-4400

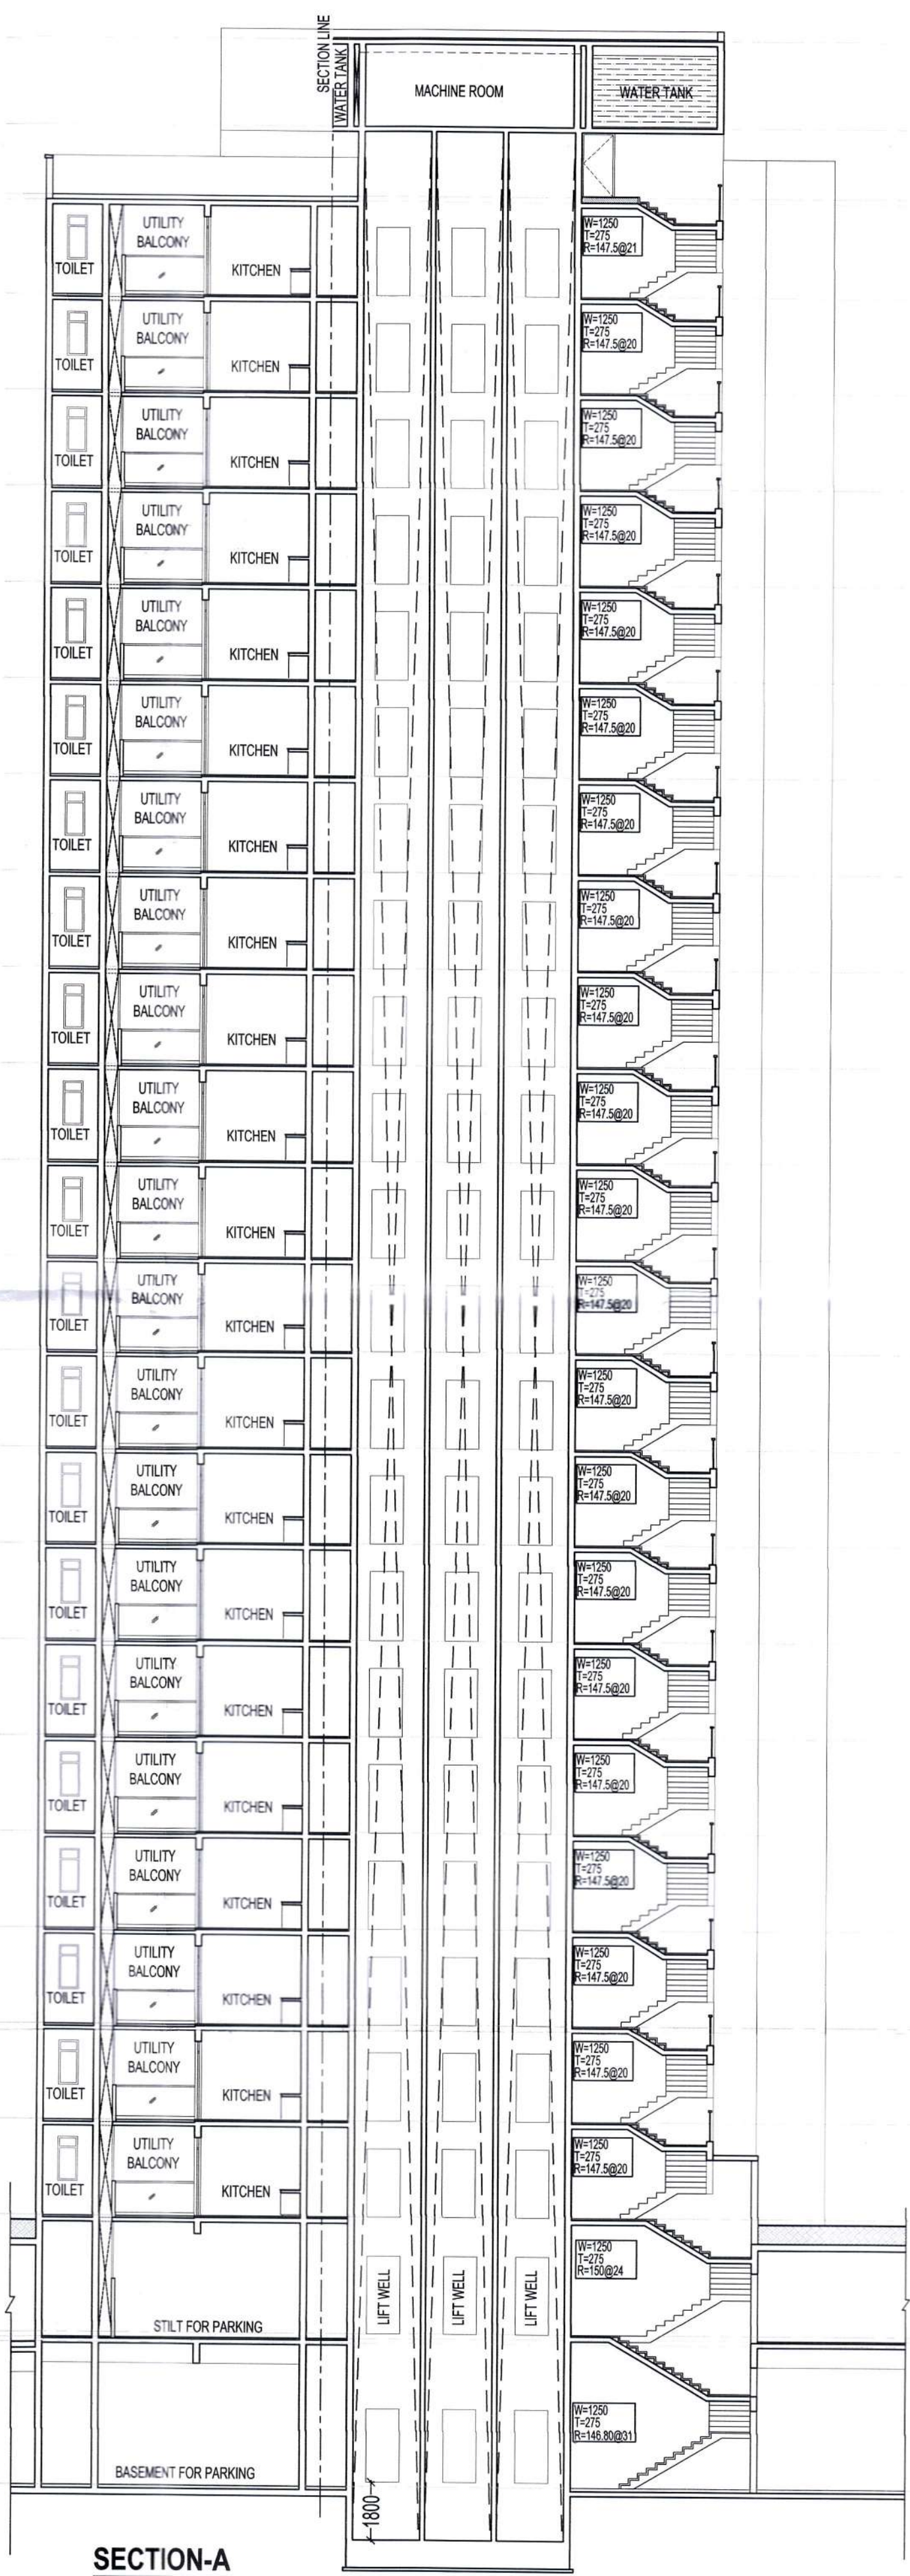

SECTION-A

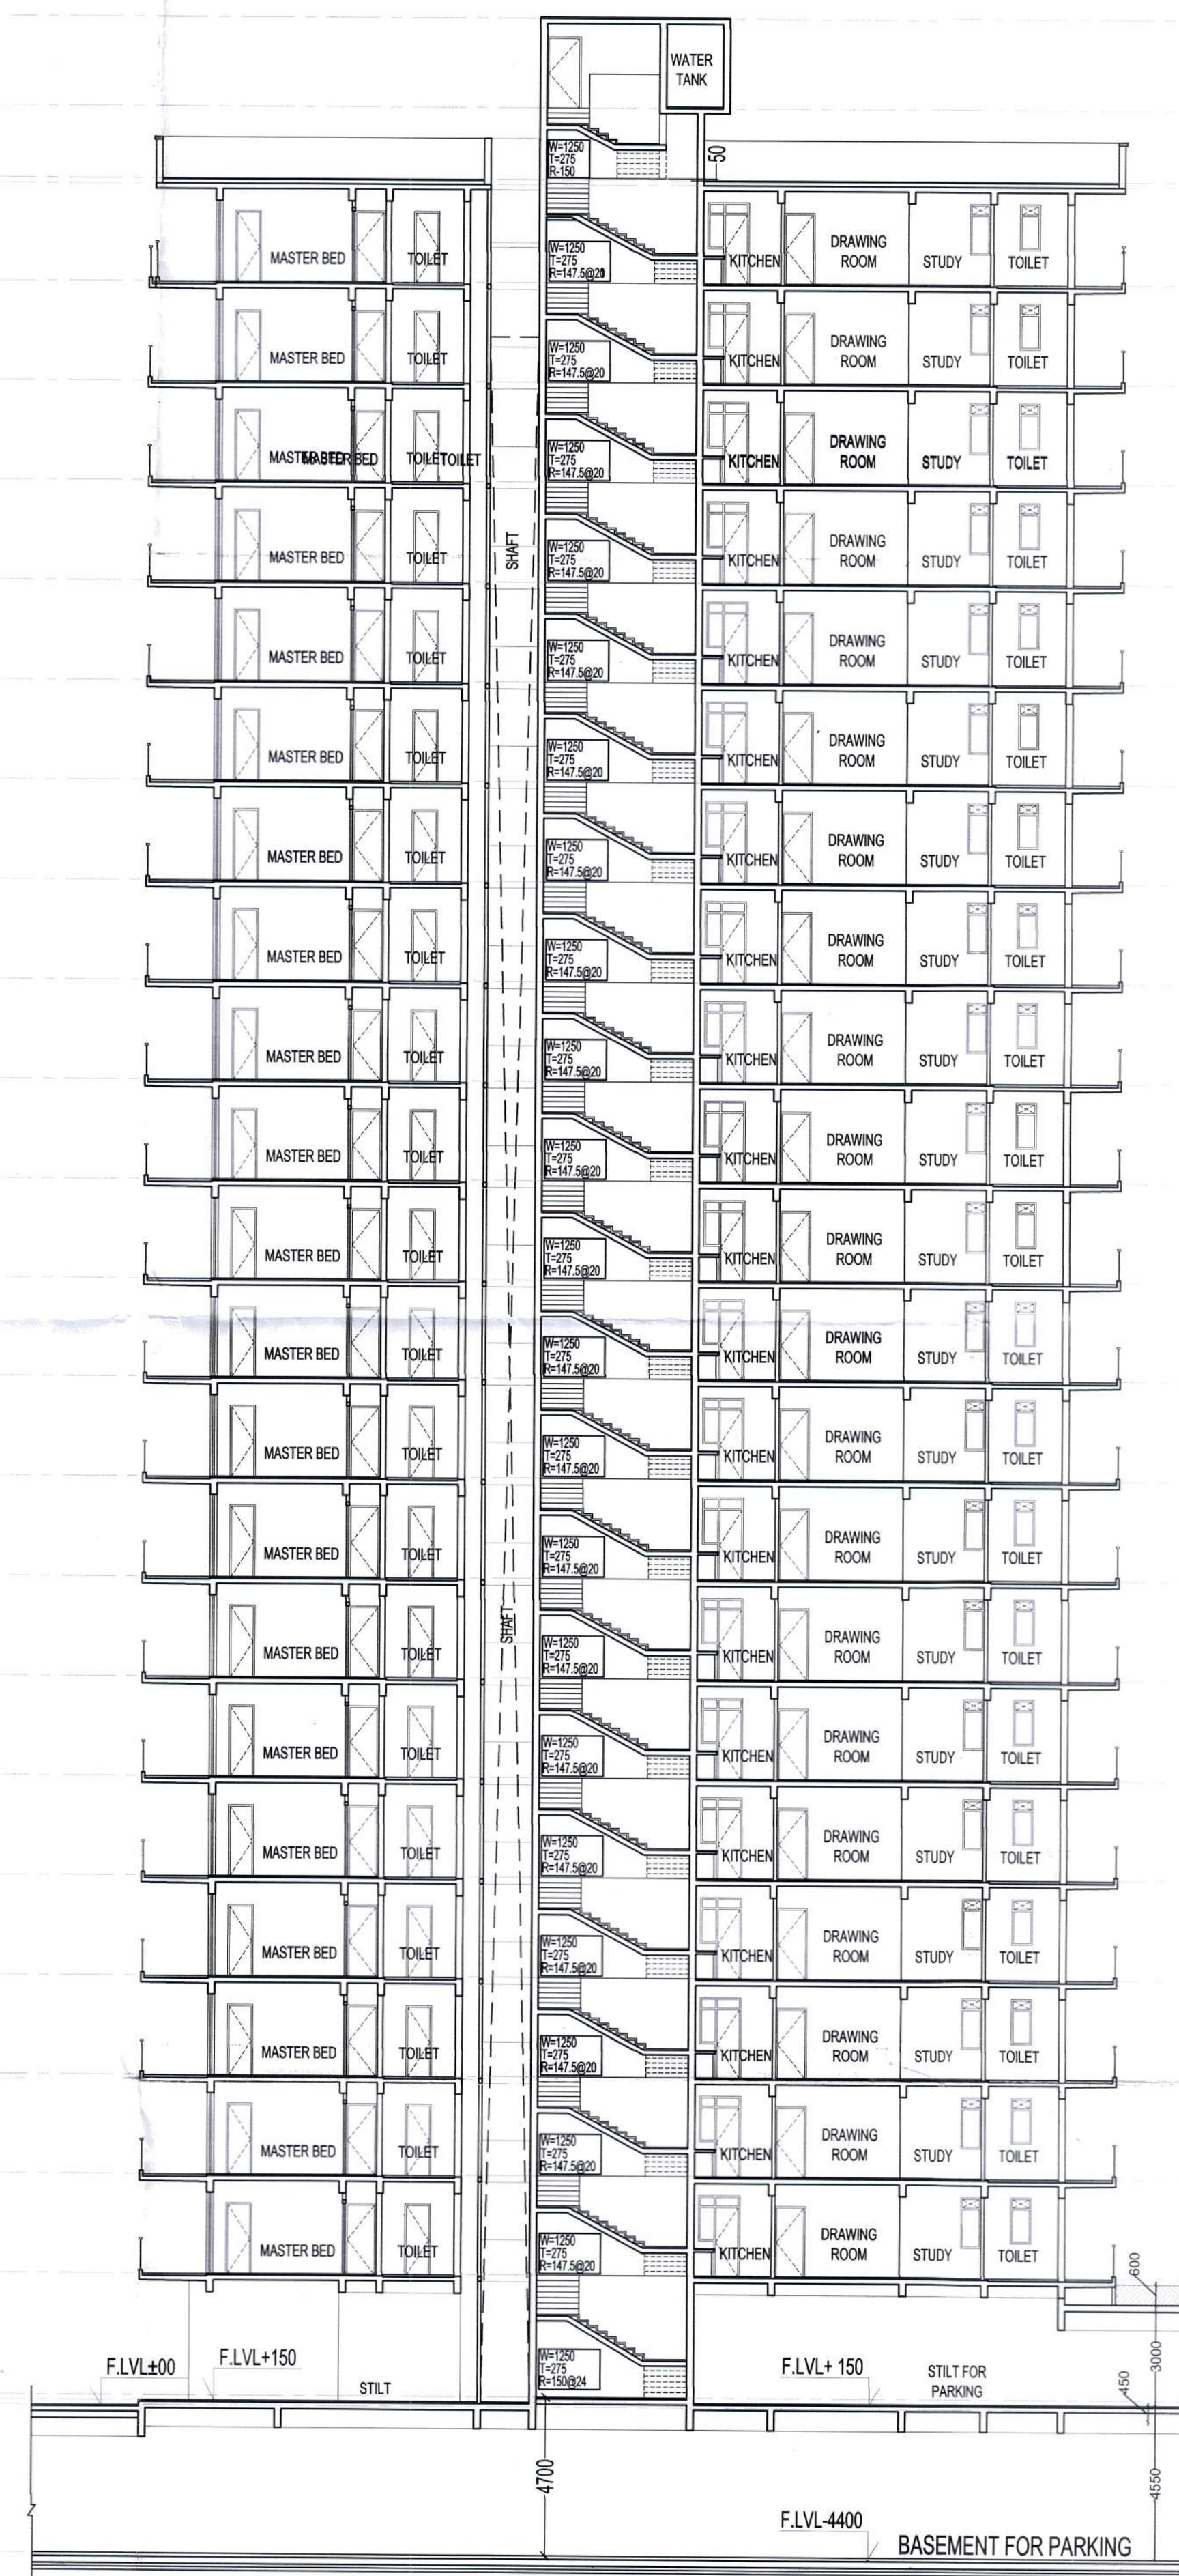

SECTION-B

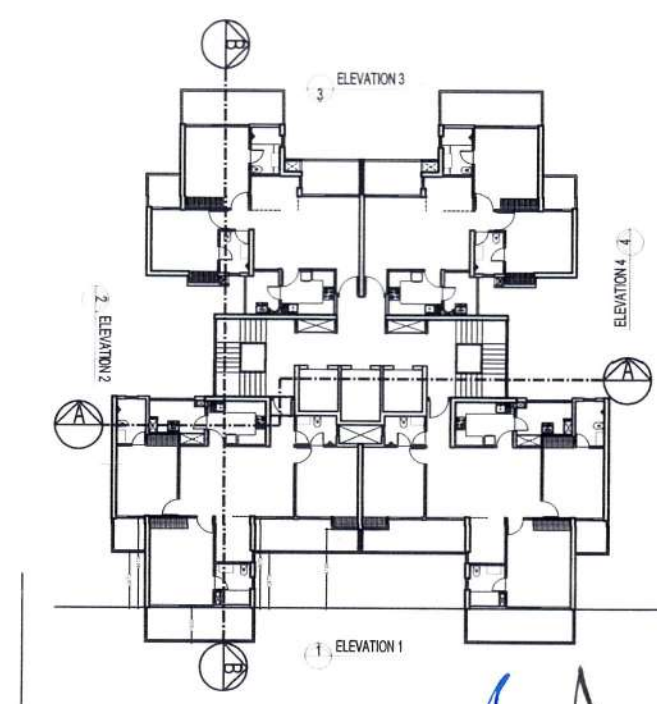

MANAGER SECRETARY
B.P.C.

Regd. J.D. P.A. A.T.P.

OWNER'S NAME :
Vibrant infratech Pvt. Ltd, Targe Buldoon Pvt ,
Union Buildmart Pvt.Ltd. In Collaboration with Union
Buildmart Pvt. Ltd
Regd. office.: cabin-4, office no. 1221-A, Devika
Tower, 12th floor, 6, Nehru Place, New delhi
-110019

Architect:
GIAN P. MATHUR AND ASSOCIATES (P) LTD.
C-55, East Of Kailash, New Delhi-110065
T: 011-46599599 / F: 011-46599512
E: info@gpmindia.com / W: www.gpmindia.com

Project Title:
GROUP HOUSING COLONY UNDER
NILP POLICY AREA MEASURING
(15.03125 ACRES) SECTOR -113
GURUGRAM
LICENCE NO.:106 OF 2021

Status: SUBMISSION DRAWING

Sheet Title:
RESIDENTIAL BLOCK-Tower-3C
SECTION-1 & 2

Owner's Sign: Architect's Sign:
GIAN P. MATHUR
ARCHITECT
B.Arch., M.A., I.A.
CA No. 265769

SCALE: 1: 200
DATE: DWG. No.
SD/AR/M3M-113/T-3C/103

ABHA GUPTA
M. Tech
Vice President (Engineering)
C-55, East Of Kailash,
New Delhi-110065