
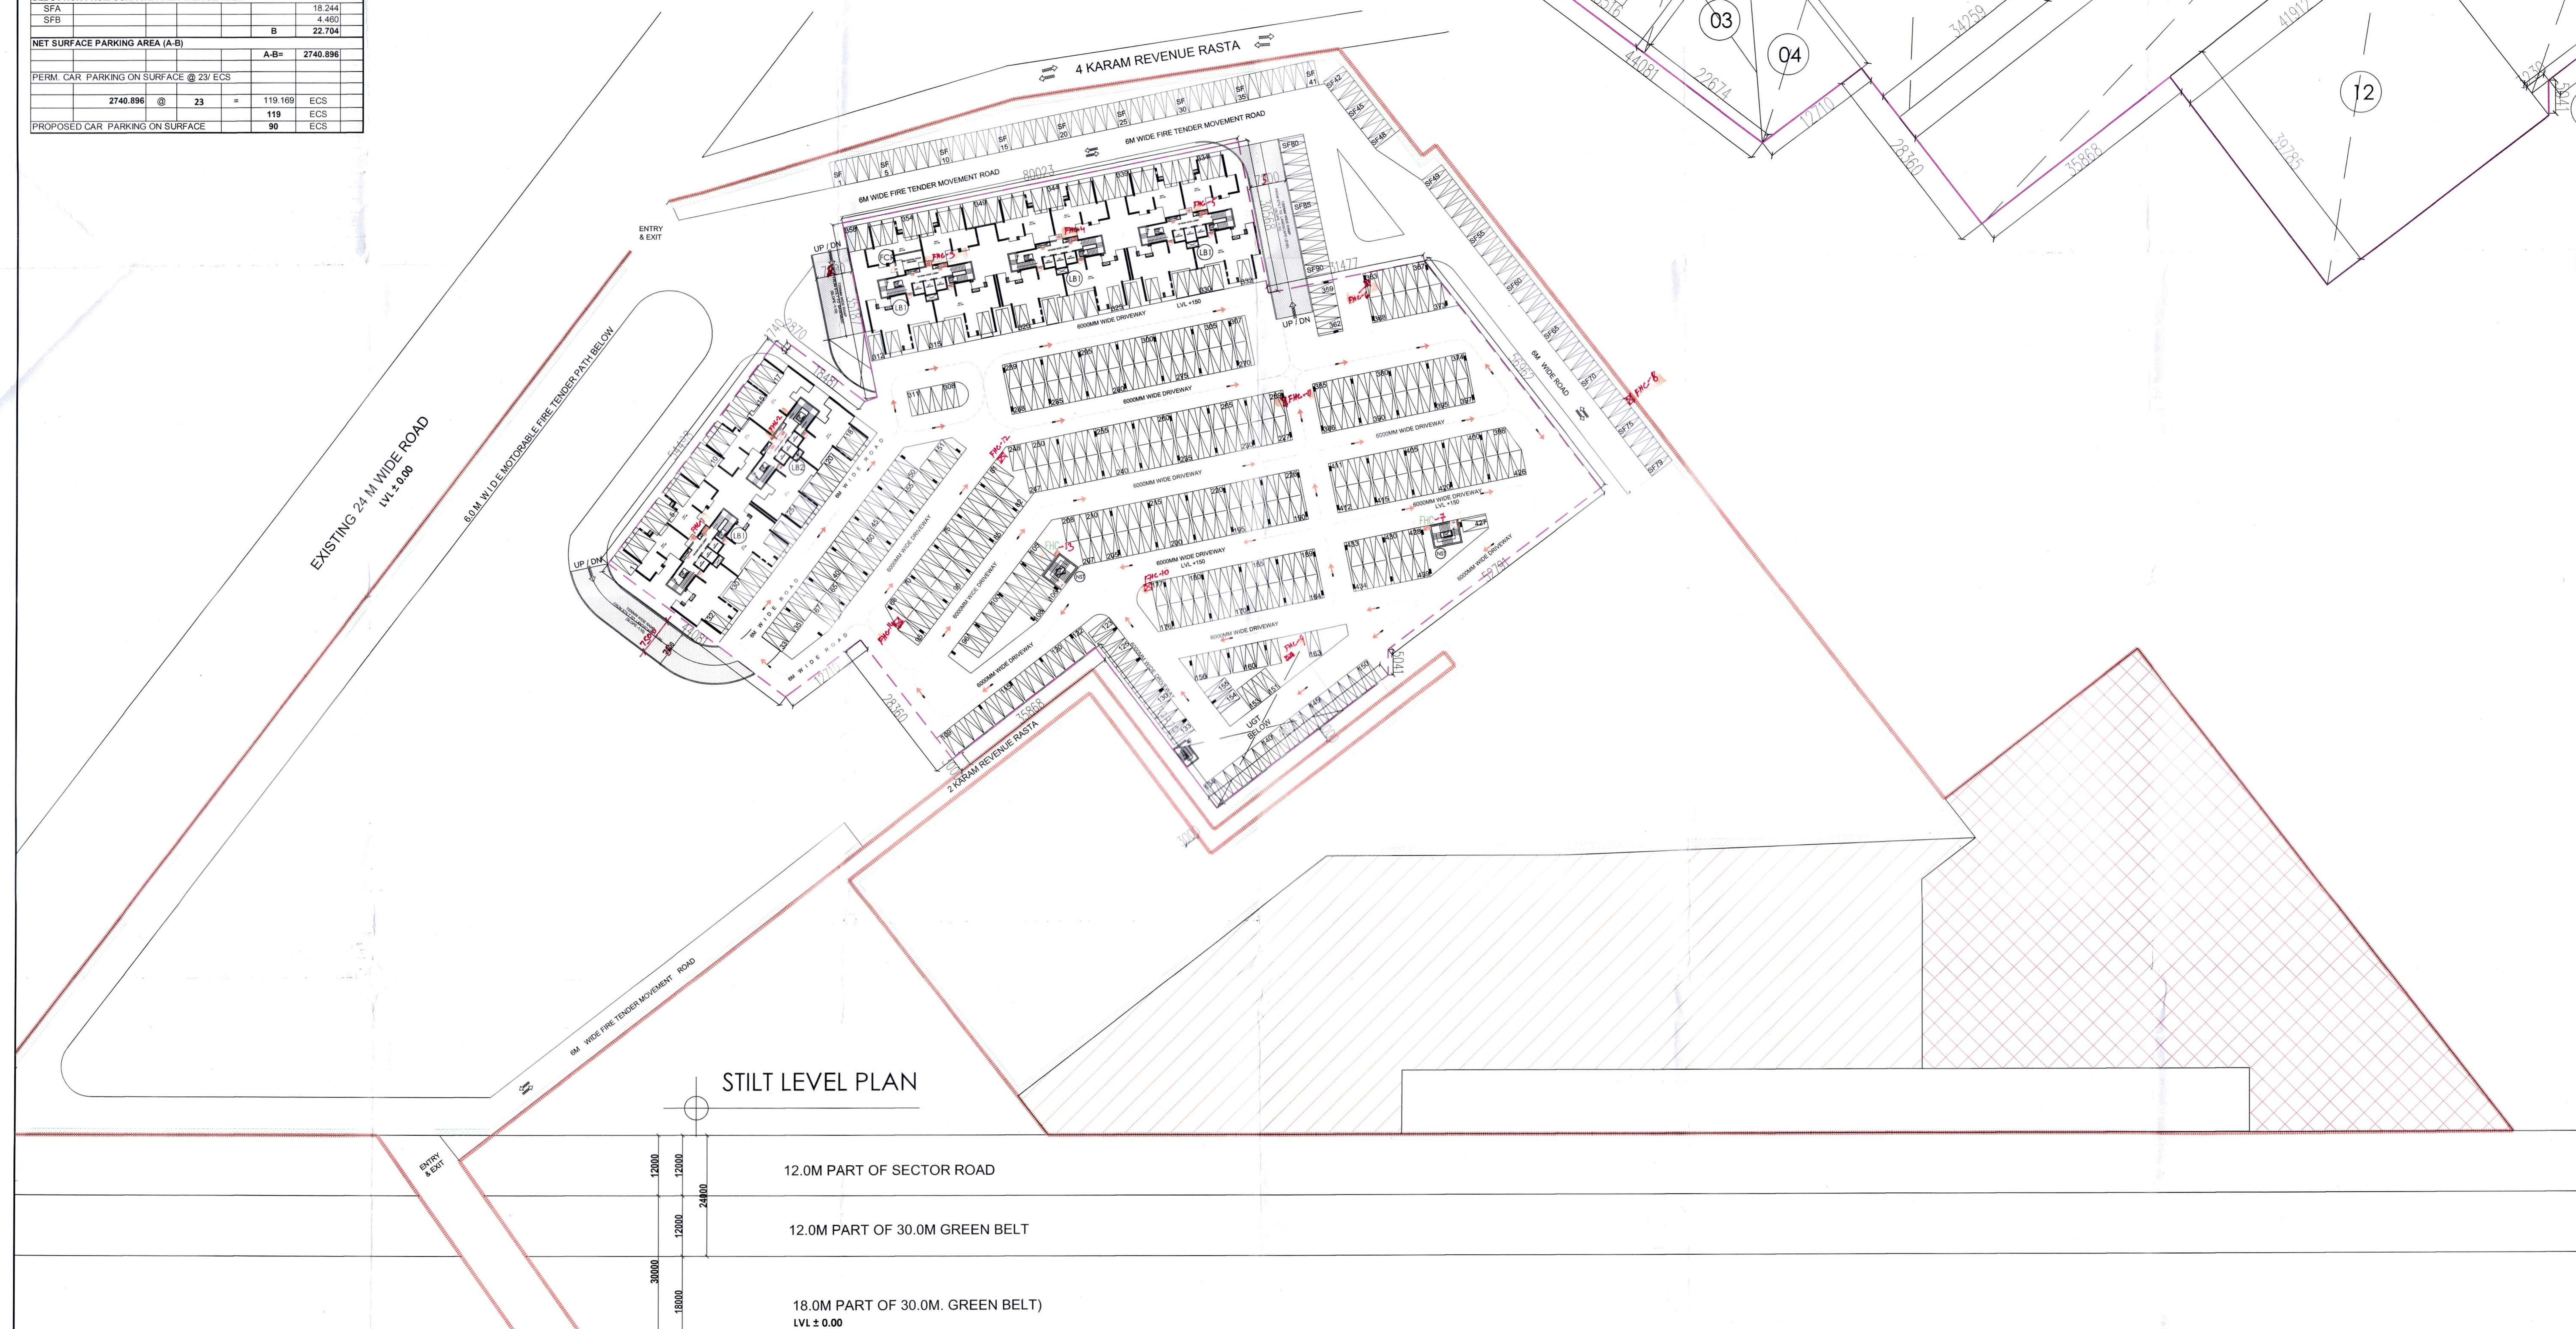
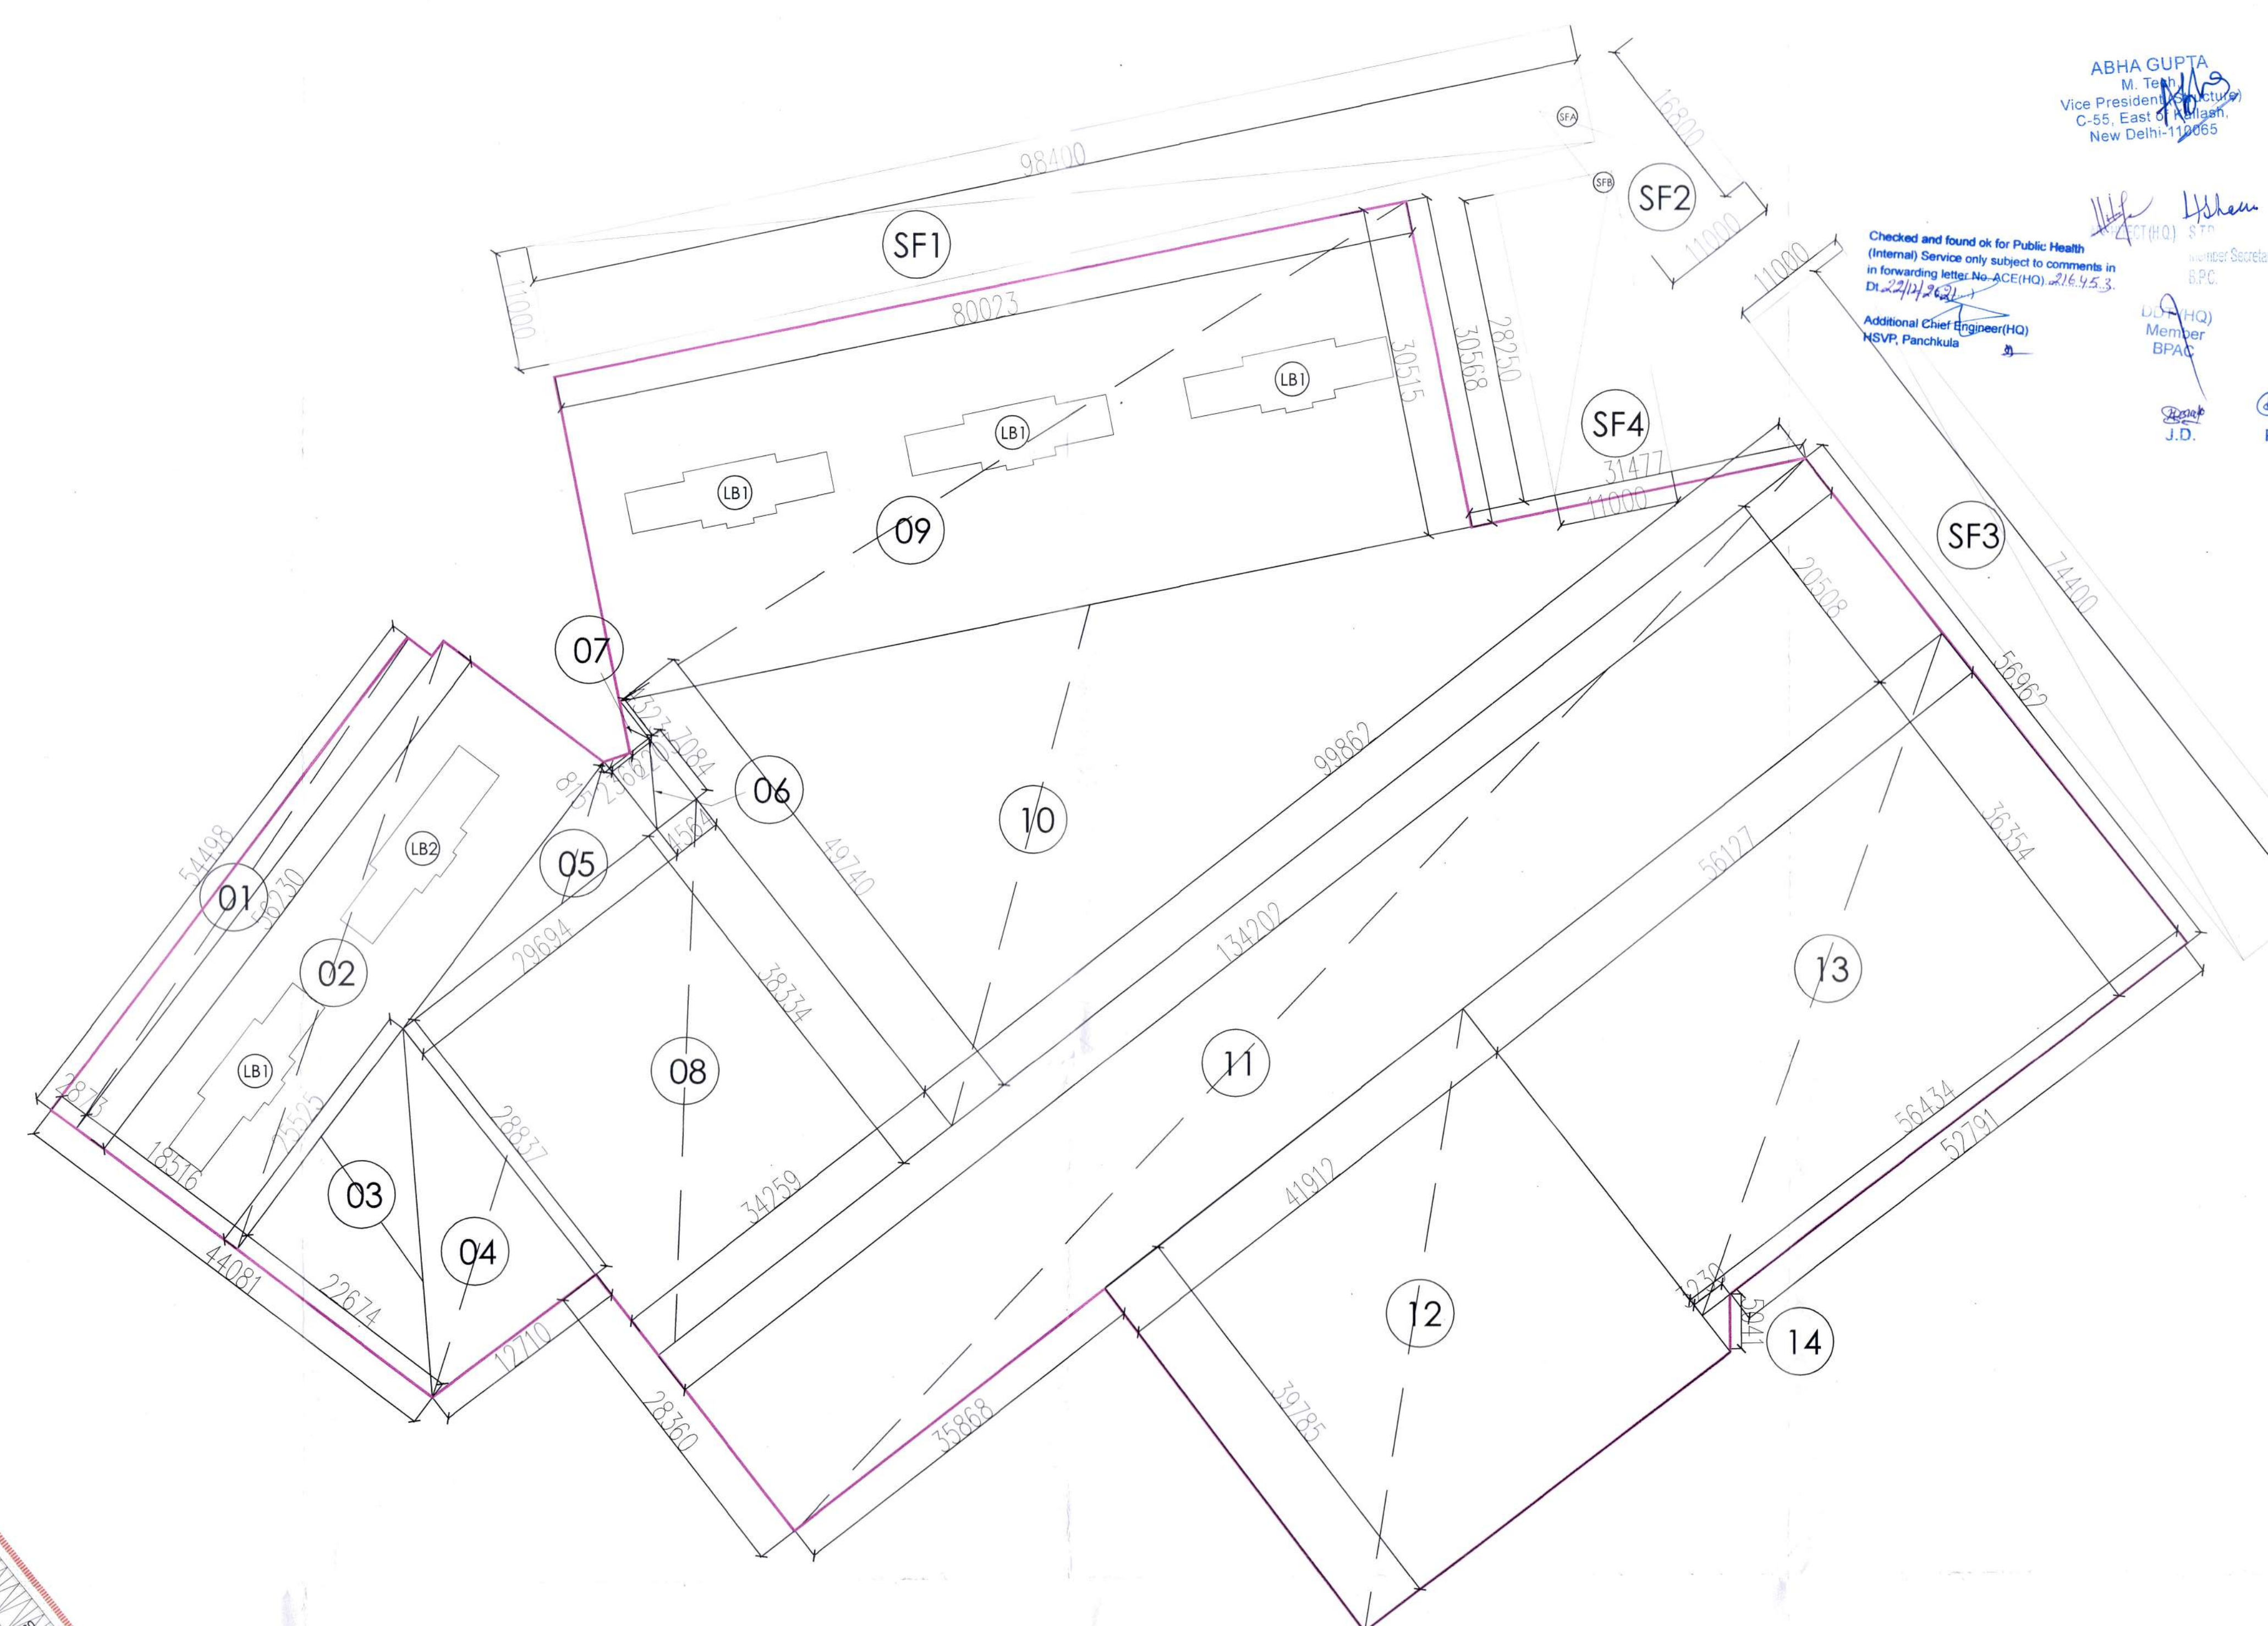
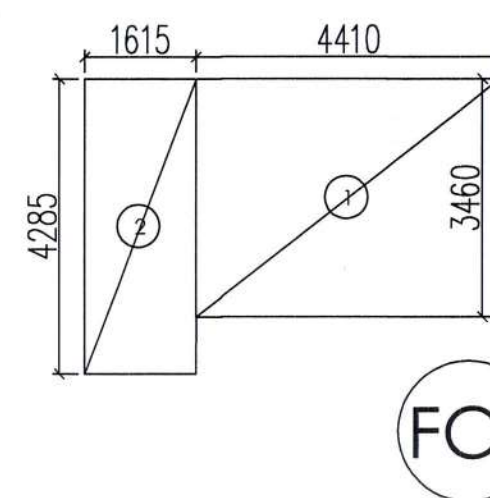


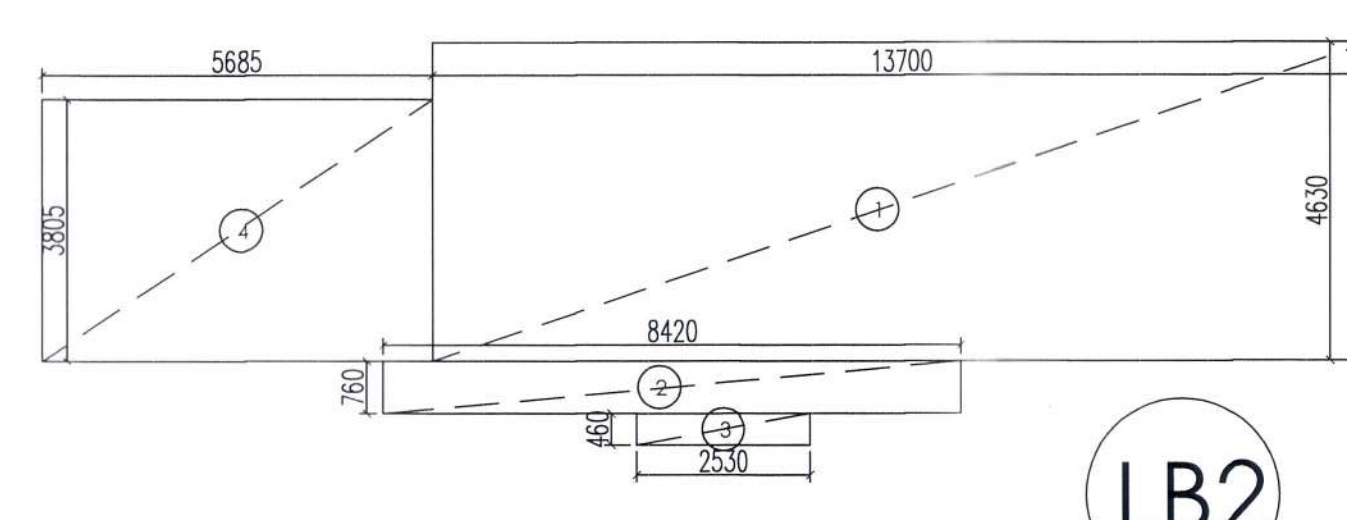

ABHA GUPTA
M. Tech
Vice President, Structure
C-55, East of Kailash,
New Delhi-110065

Checked and found ok for Public Health
(Internal) Service only subject to comments
in forwarding letter No. ACE(HQ) 216.
Dt. 22/12/2021

Additional Chief Engineer(HQ)
MSVP, Panchkula

Owner:
OWNER,S NAME :
Vibrant infratech Pvt. Ltd, Targe
Union Buildmart Pvt.Ltd, In Colla
Buildmart Pvt. Ltd
Regd. office.: cabin-4, office no.
Tower, 12th floor, 6, Nehru Place
-110019

Architect:

gpm
ARCHITECTS
& PLANNERS

GIAN P. MATHUR AND
C - 55, East Of Kailash
T : 011-46599599 / F
E : info@gpmindia.com

Project Title:
GROUP HOUSING COLONY
NILP POLICY AREA ME
(15.03125 ACRES) SECTO
GURUGRAM ,
LICENCE NO.:106 OF 202

Status	SUBMISSION DR.
--------	----------------

Sheet Title

STILT LEVEL PL

Owner's Sign	Architect
--------------	-----------

GIAN P. MATHUR
ARCHITECT
B.Arch., M.A., I.A.
CA No. 525769

DATE:	DWG. No.
	SD/AR/M