


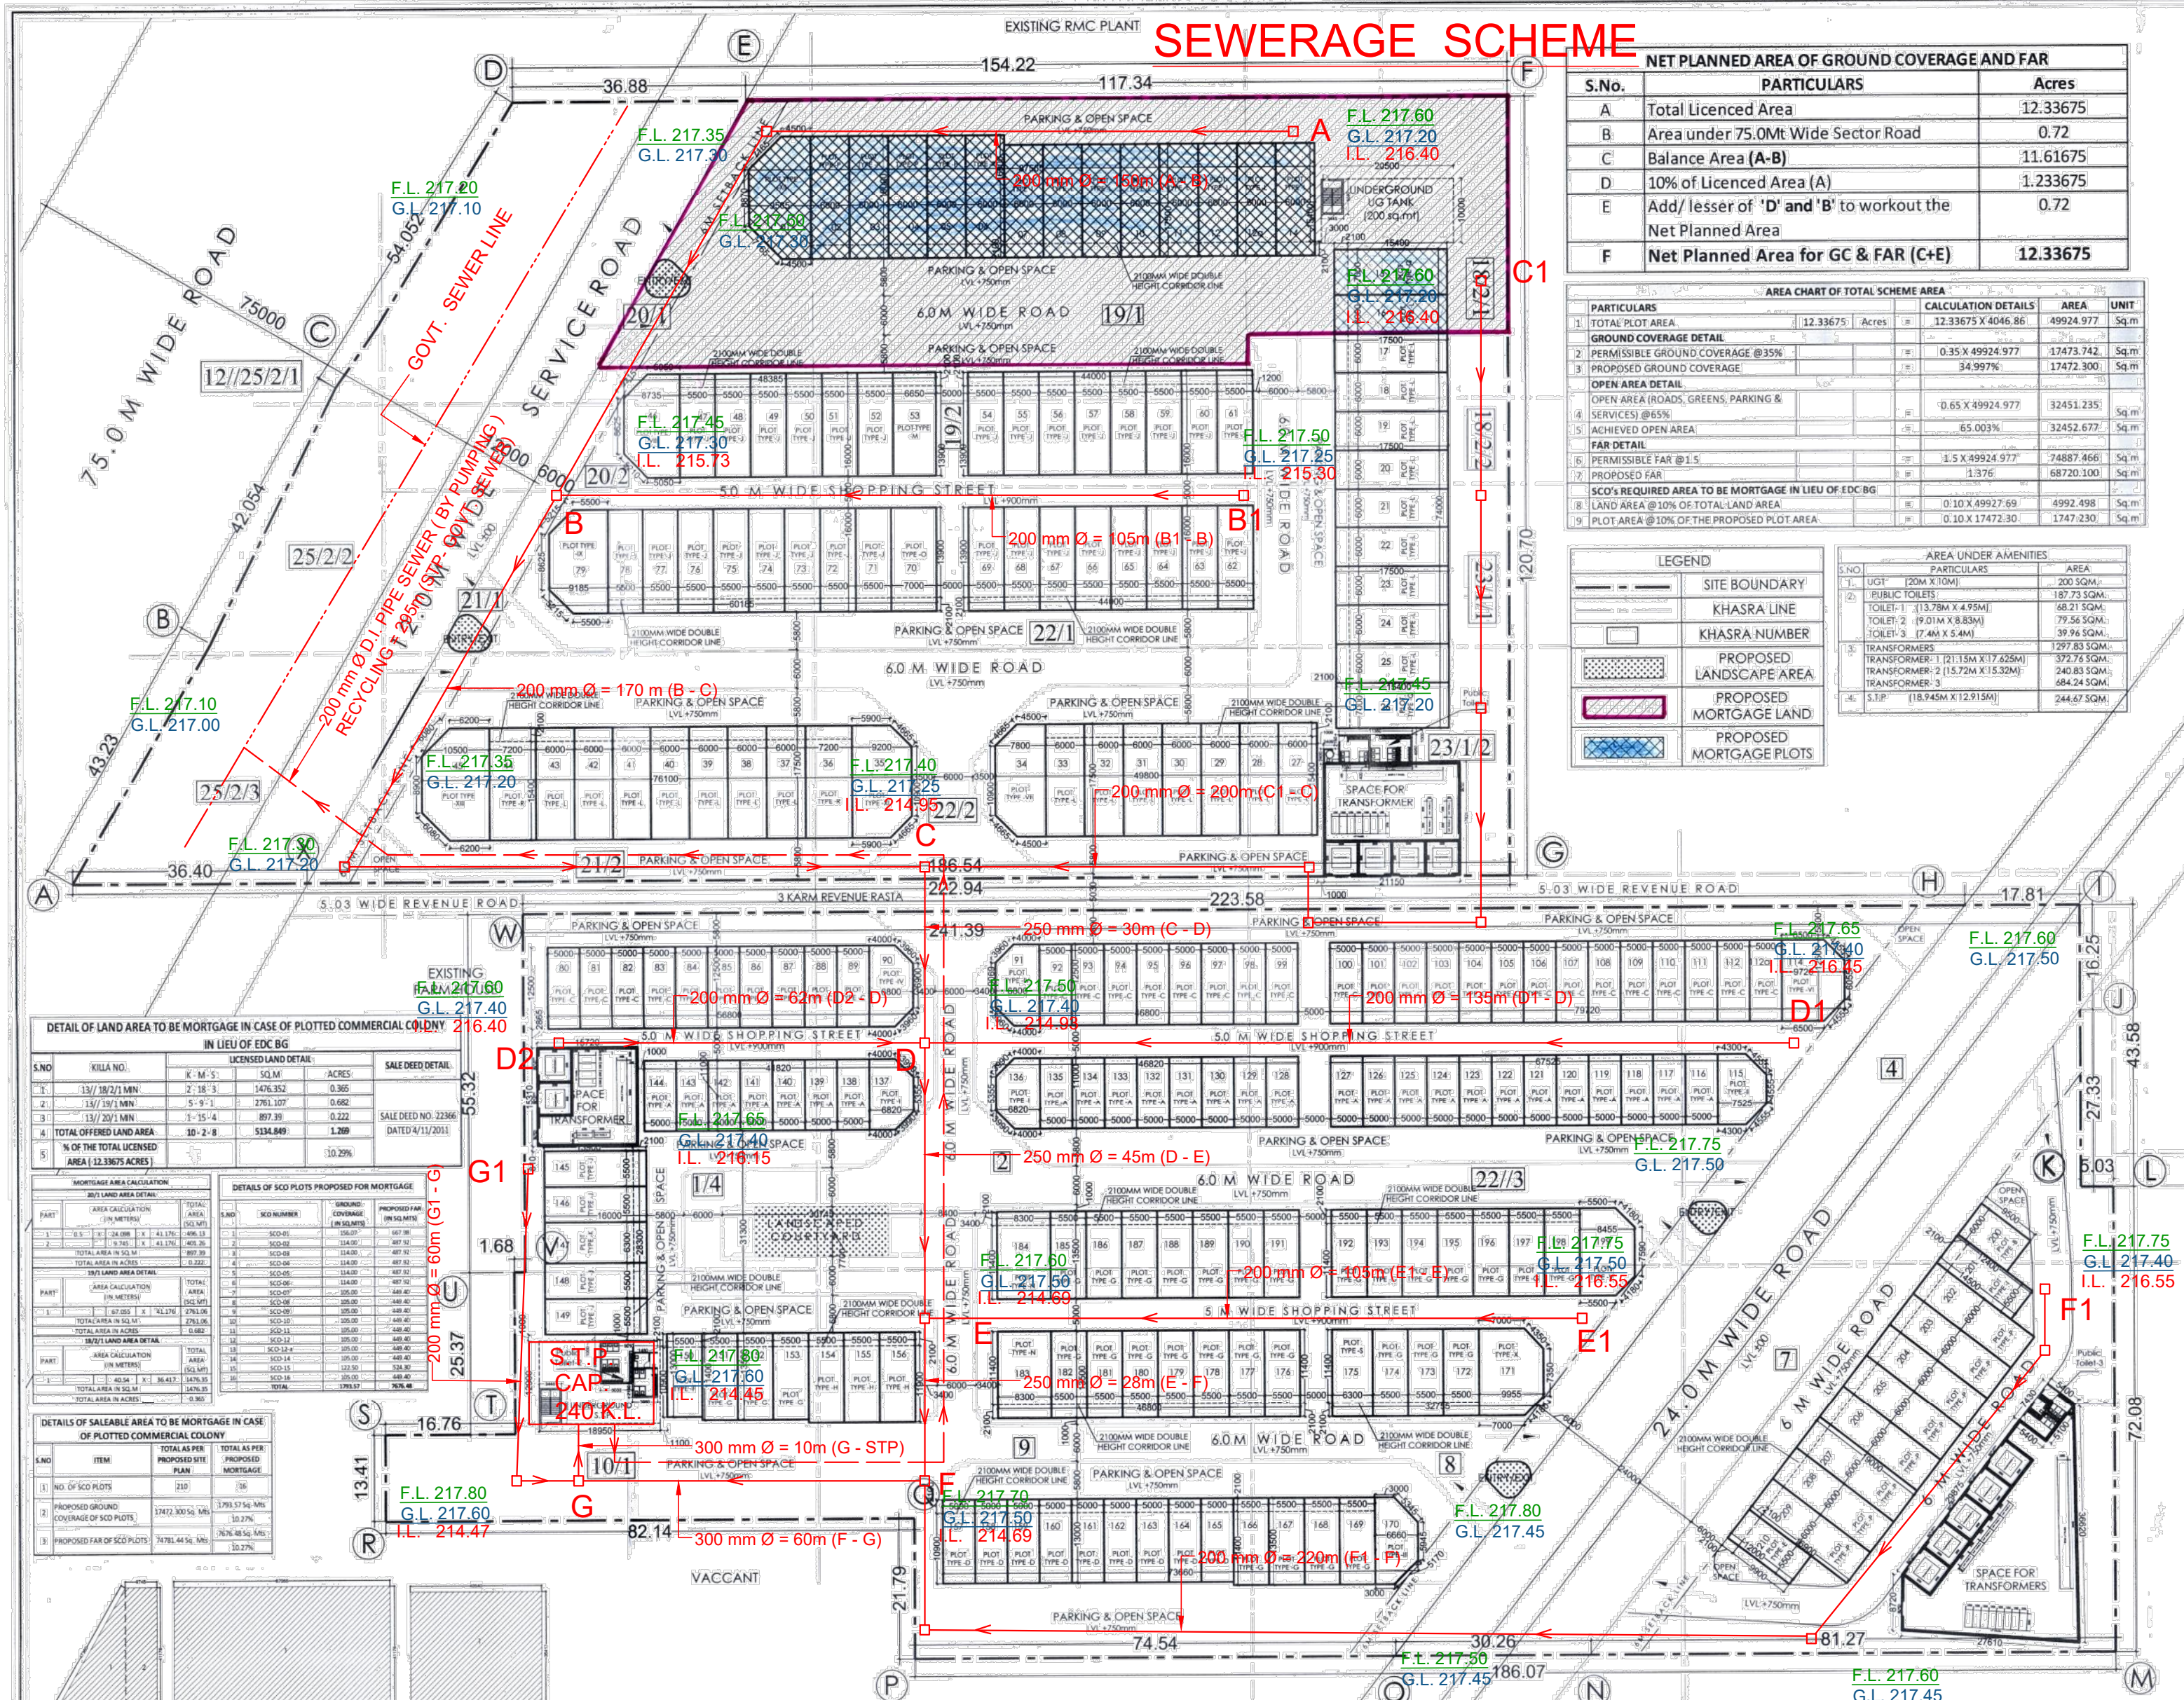

SEWERAGE SCHEME

S.No.	PARTICULARS	Acres
A	Total Licensed Area	12.33675
B	Area under 75.0M Wide Sector Road	0.72
C	Balance Area (A-B)	11.61675
D	10% of Licensed Area (A)	1.233675
E	Add/less of 'D' and 'B' to workout the Net Planned Area	0.72
F	Net Planned Area for GC & FAR (C+E)	12.33675

PARTICULARS	Acres	Calculation Details	Area	Unit
1. TOTAL PLANNED AREA	12.33675	12.33675 X 4046.86	49924.977	Sq.M
2. PERMISSIBLE GROUND COVERAGE @ 35%		0.35 X 49924.977	17473.742	Sq.M
3. PROPOSED GROUND COVERAGE		34.997%	17472.300	Sq.M
5. ACHIEVED OPEN AREA		65.000%	32452.473	Sq.M
6. FAR DETAIL				

LEGEND	AREA UNDER AMENTIES

SCO	TYPOLGY	WIDTH (M)	LENGTH (M)	AREA (SQ.M)	PERMISSIBLE FAR UNDER EACH PLOT @ 4.28
SCO-01	As/Profile	156.07	667.98		
SCO-02	6	19	114.00	487.92	
SCO-03	6	19	114.00	487.92	
SCO-04	6	19	114.00	487.92	
SCO-05	6	19	114.00	487.92	
SCO-06	6	19	114.00	487.92	
SCO-07	6	17.5	105.00	449.40	
SCO-08	6	17.5	105.00	449.40	
SCO-09	6	17.5	105.00	449.40	
SCO-10	6	17.5	105.00	449.40	
SCO-11	6	17.5	105.00	449.40	
SCO-12	6	17.5	105.00	449.40	
SCO-12-a	6	17.5	105.00	449.40	
SCO-14	6	17.5	105.00	449.40	
SCO-15	7	17.5	122.50	524.30	
SCO-16	6	17.5	105.00	449.40	

LEGEND

SEWER LINE

D.I. PIPE PUMPING (RECYCLING)

GOVT. SEWER LINE

S.T.P.

F.L. = 217.50

G.L. = 217.25

