


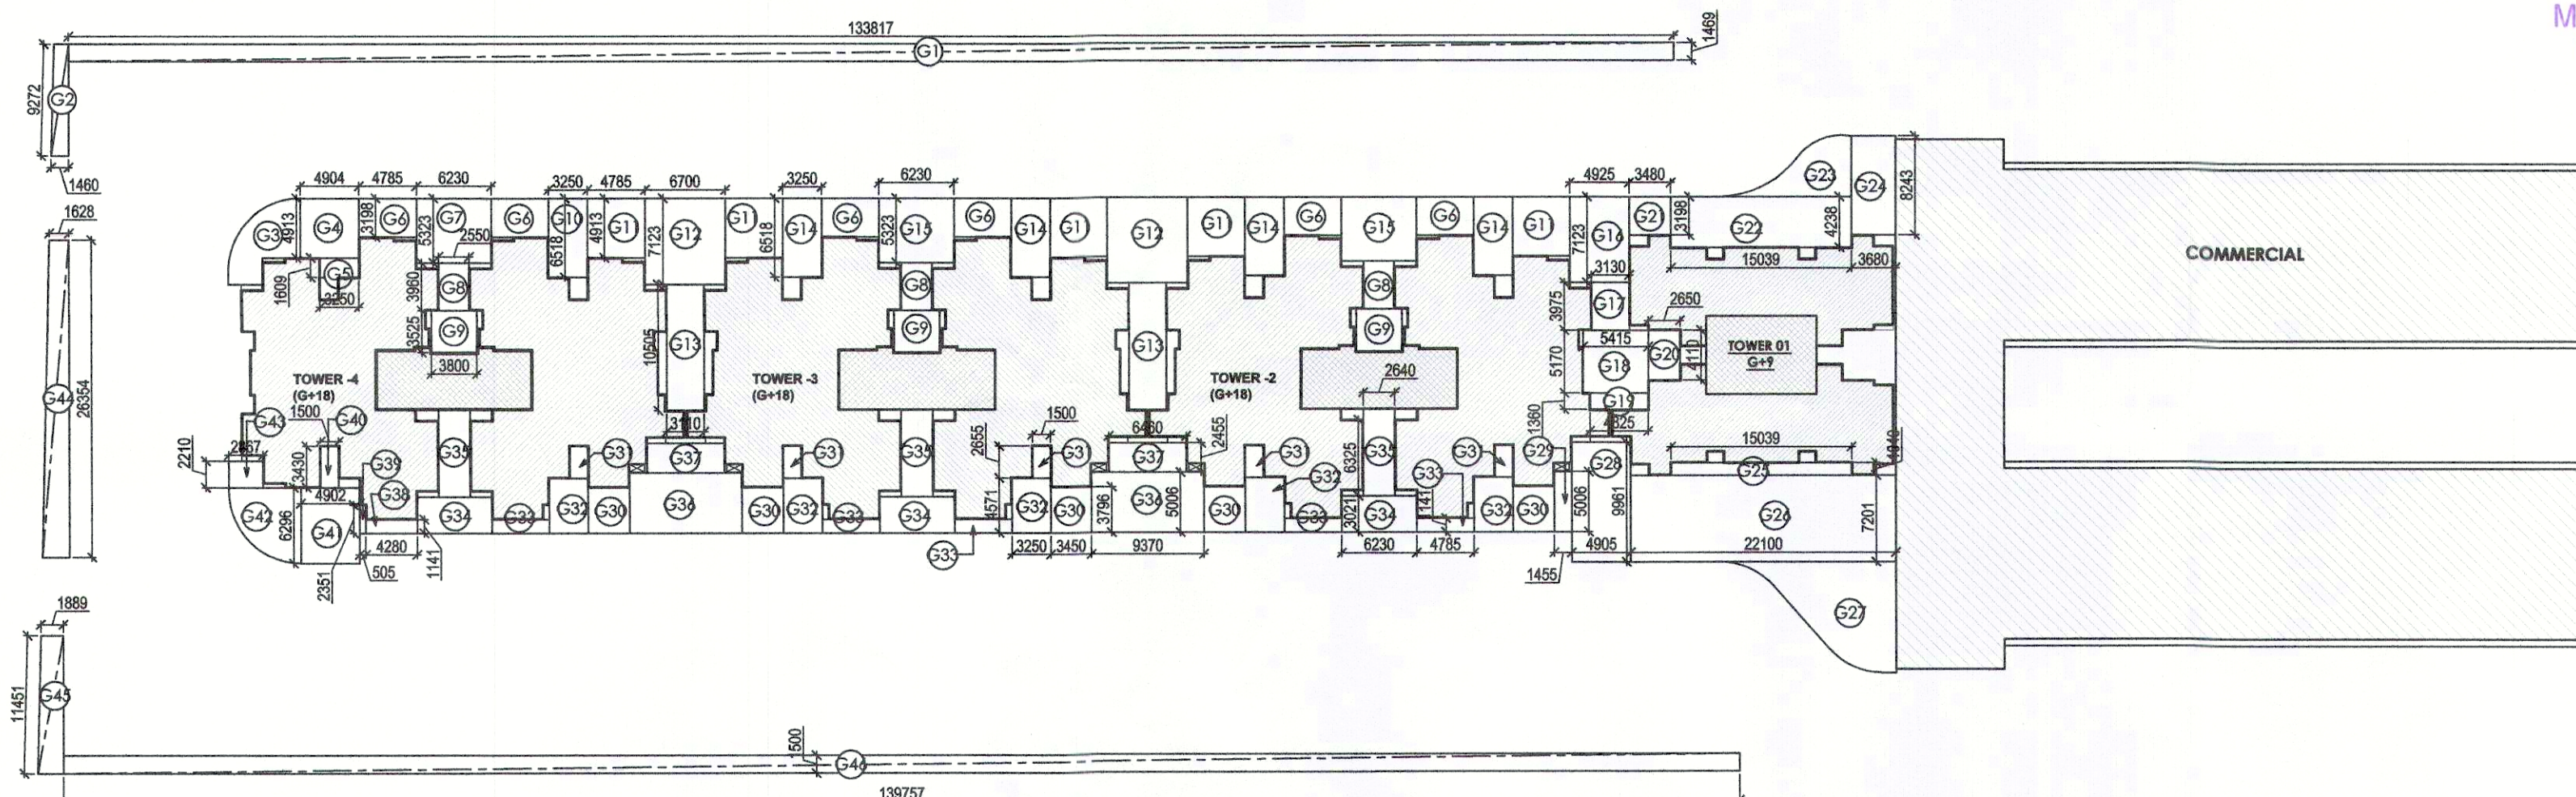

G31	1.500	X	2.655	X	8	31.860
G32	3.250	X	4.571	X	8	118.846
G33	4.785	X	1.141	X	9	49.137
G34	6.230	X	3.021	X	5	94.104
G35	2.640	X	6.325	X	5	83.490
G36	9.370	X	5.006	X	3	140.719
G37	6.460	X	2.455	X	3	47.578
G38	4.280	X	1.141	X	1	4.883
G39	0.505	X	2.351	X	1	1.187
G40	1.500	X	3.430	X	1	5.145
G41	4.902	X	6.296	X	1	30.863
G42	PLINE				1	30.062
G43	2.867	X	2.210	X	1	6.336
G44	26.354	X	1.628	X	1	42.904
G45	1.889	X	11.451	X	1	21.631
G46	139.757	X	1.500	X	1	209.636
G47	4.464	X	7.971	X	1	35.583
G48	110.555	X	1.766	X	1	195.240
G49	60.747	X	1.765	X	1	107.218
G50	102.708	X	1.595	X	1	163.819
G52	1.995	X	7.127	X	1	14.218
G53	PLINE				1	32.104
G54	3.631	X	2.210	X	1	8.025
G55	PLINE				1	44.920
G56	0.505	X	2.586	X	1	1.306
G57	12.530	X	6.377	X	1	79.904
G58	4.495	X	2.210	X	1	9.934
G59	2.700	X	8.505	X	1	22.964
G60	6.640	X	48.740	X	0.5	161.817
TOTAL GREEN AREA						3740.088

D.N. - SG/AH/SUB/AR-03	ARCHITECT'S SIGN	OWNER'S SIGN	
SCALE:- 1:500	 GIAN P. MATHUR ARCHITECT B.Arch., M.C.A. I.I.A. CAN No. 80/5769		
DATE:- 07 SEP 2021			
DRAWN BY:- ANANT			
CHECK BY:- NAMITA	DIRECTION		