



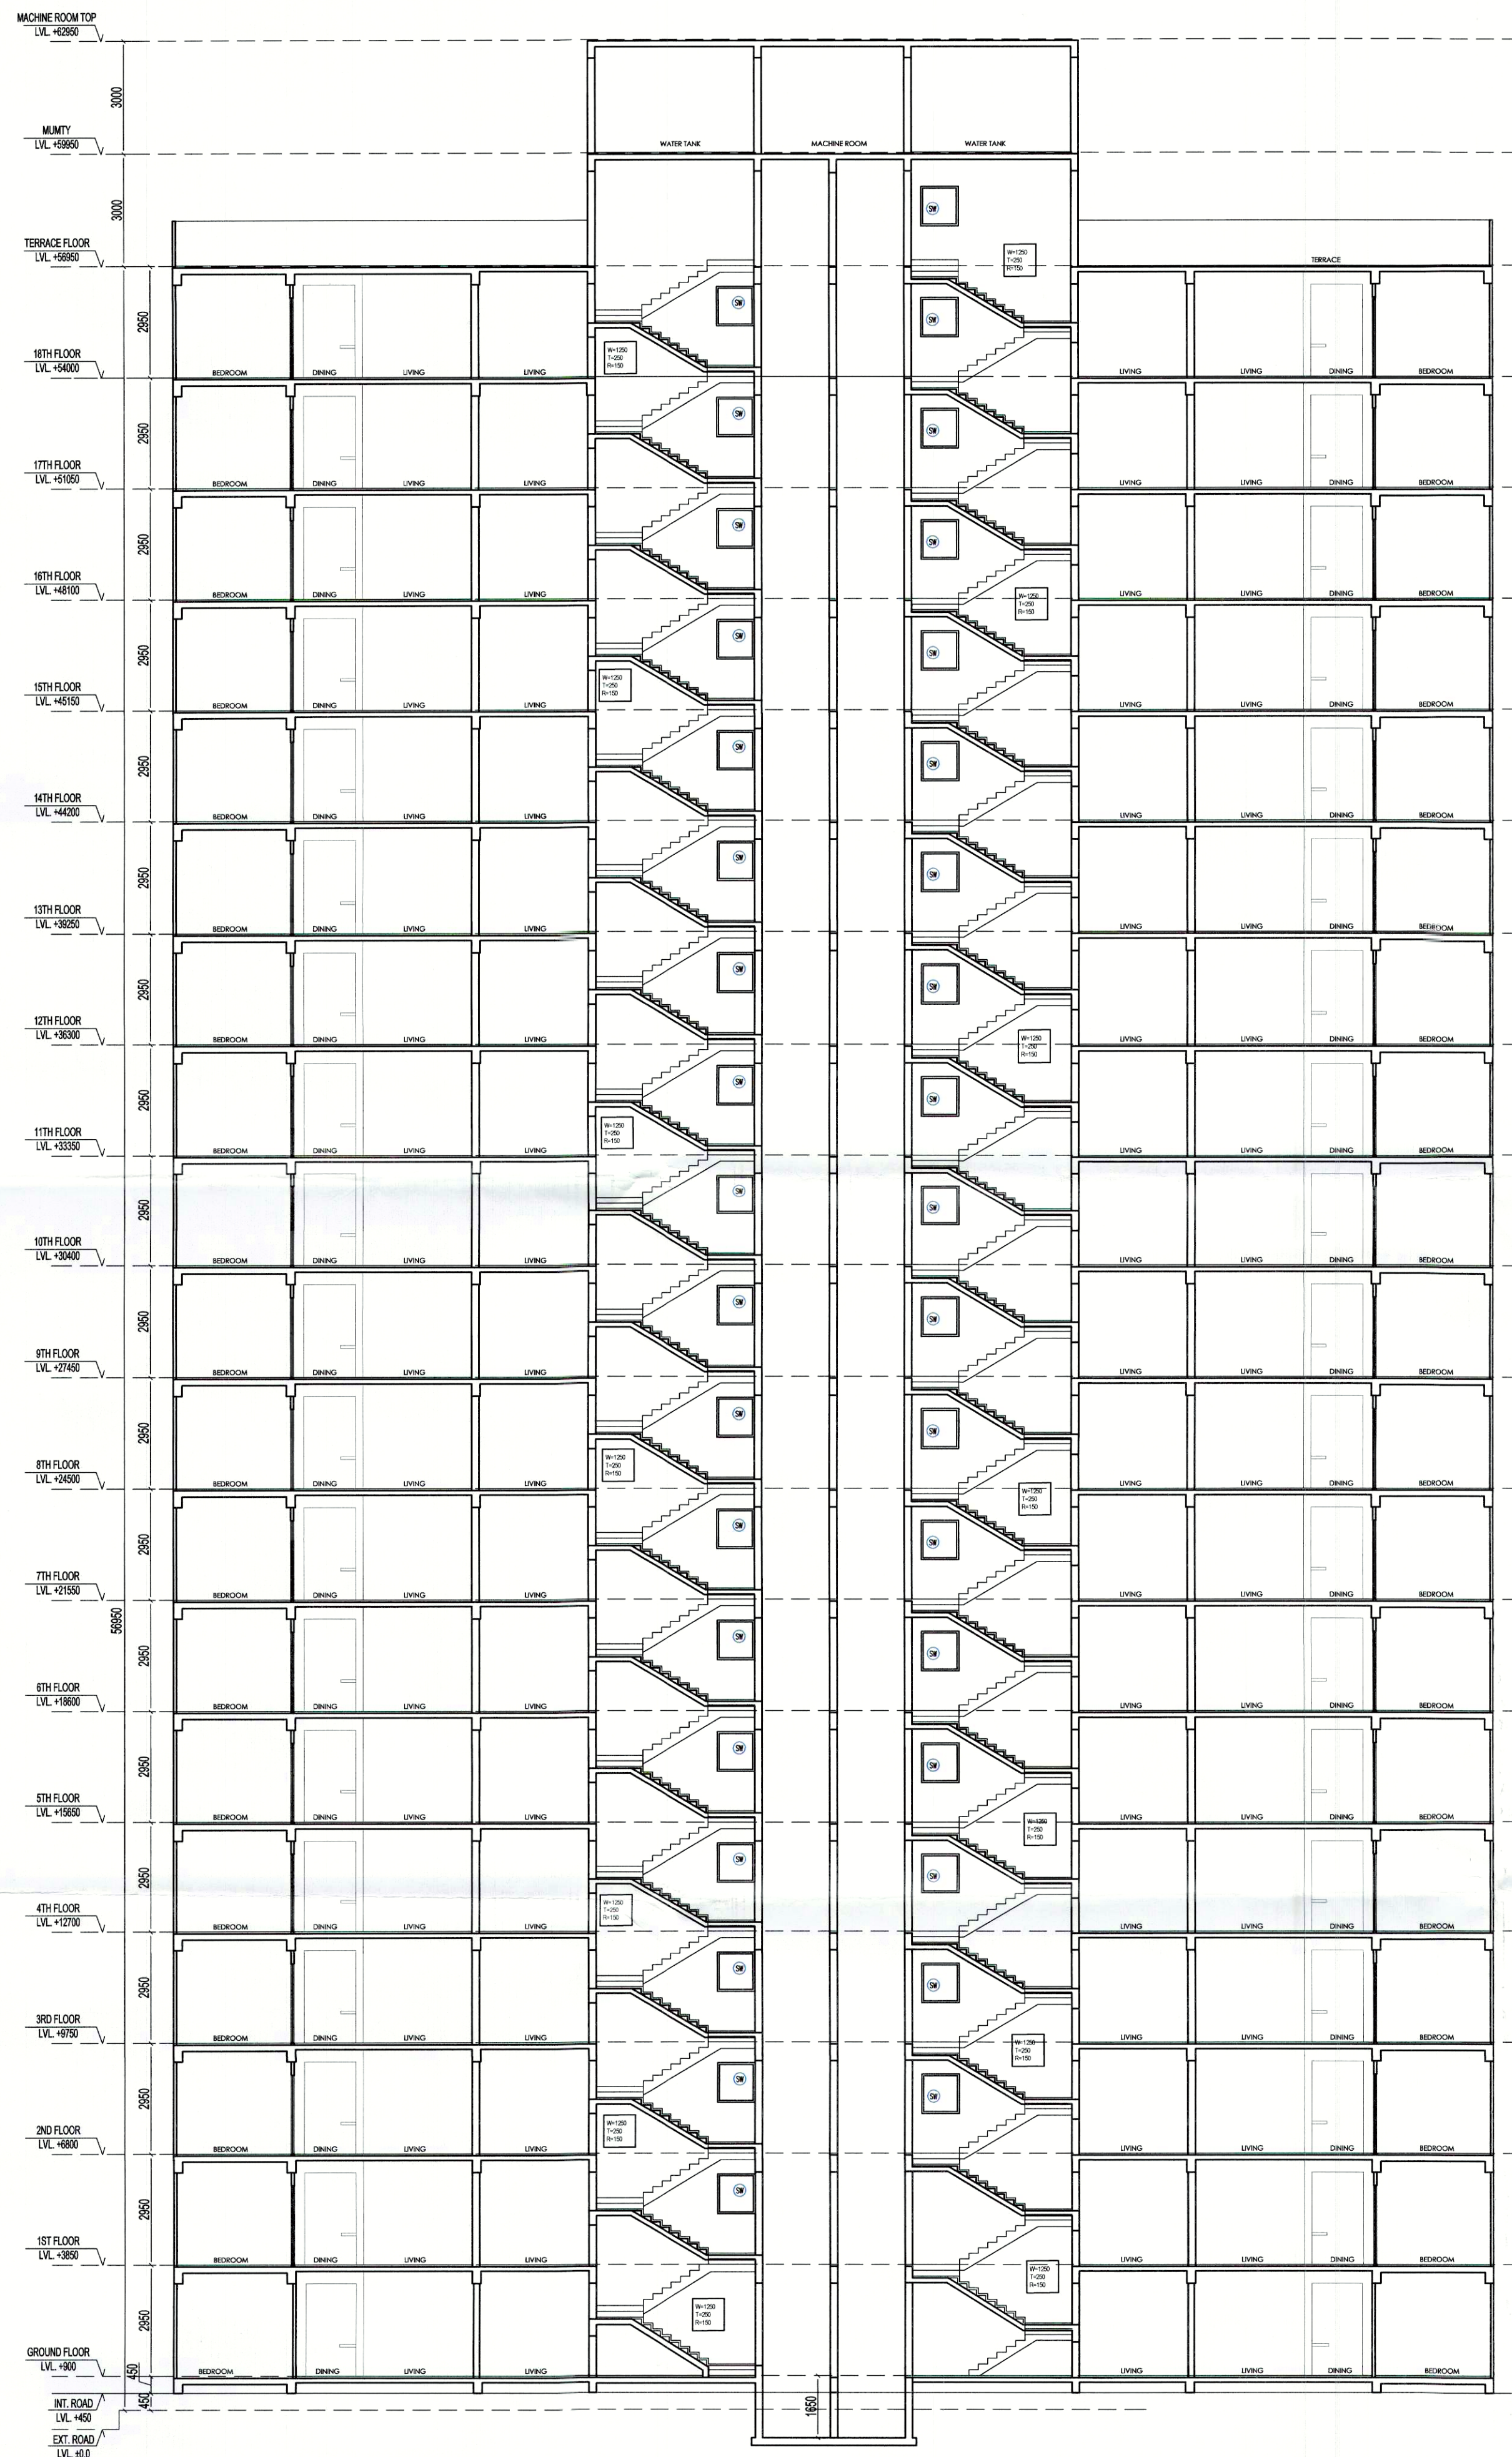

SECTION AT A

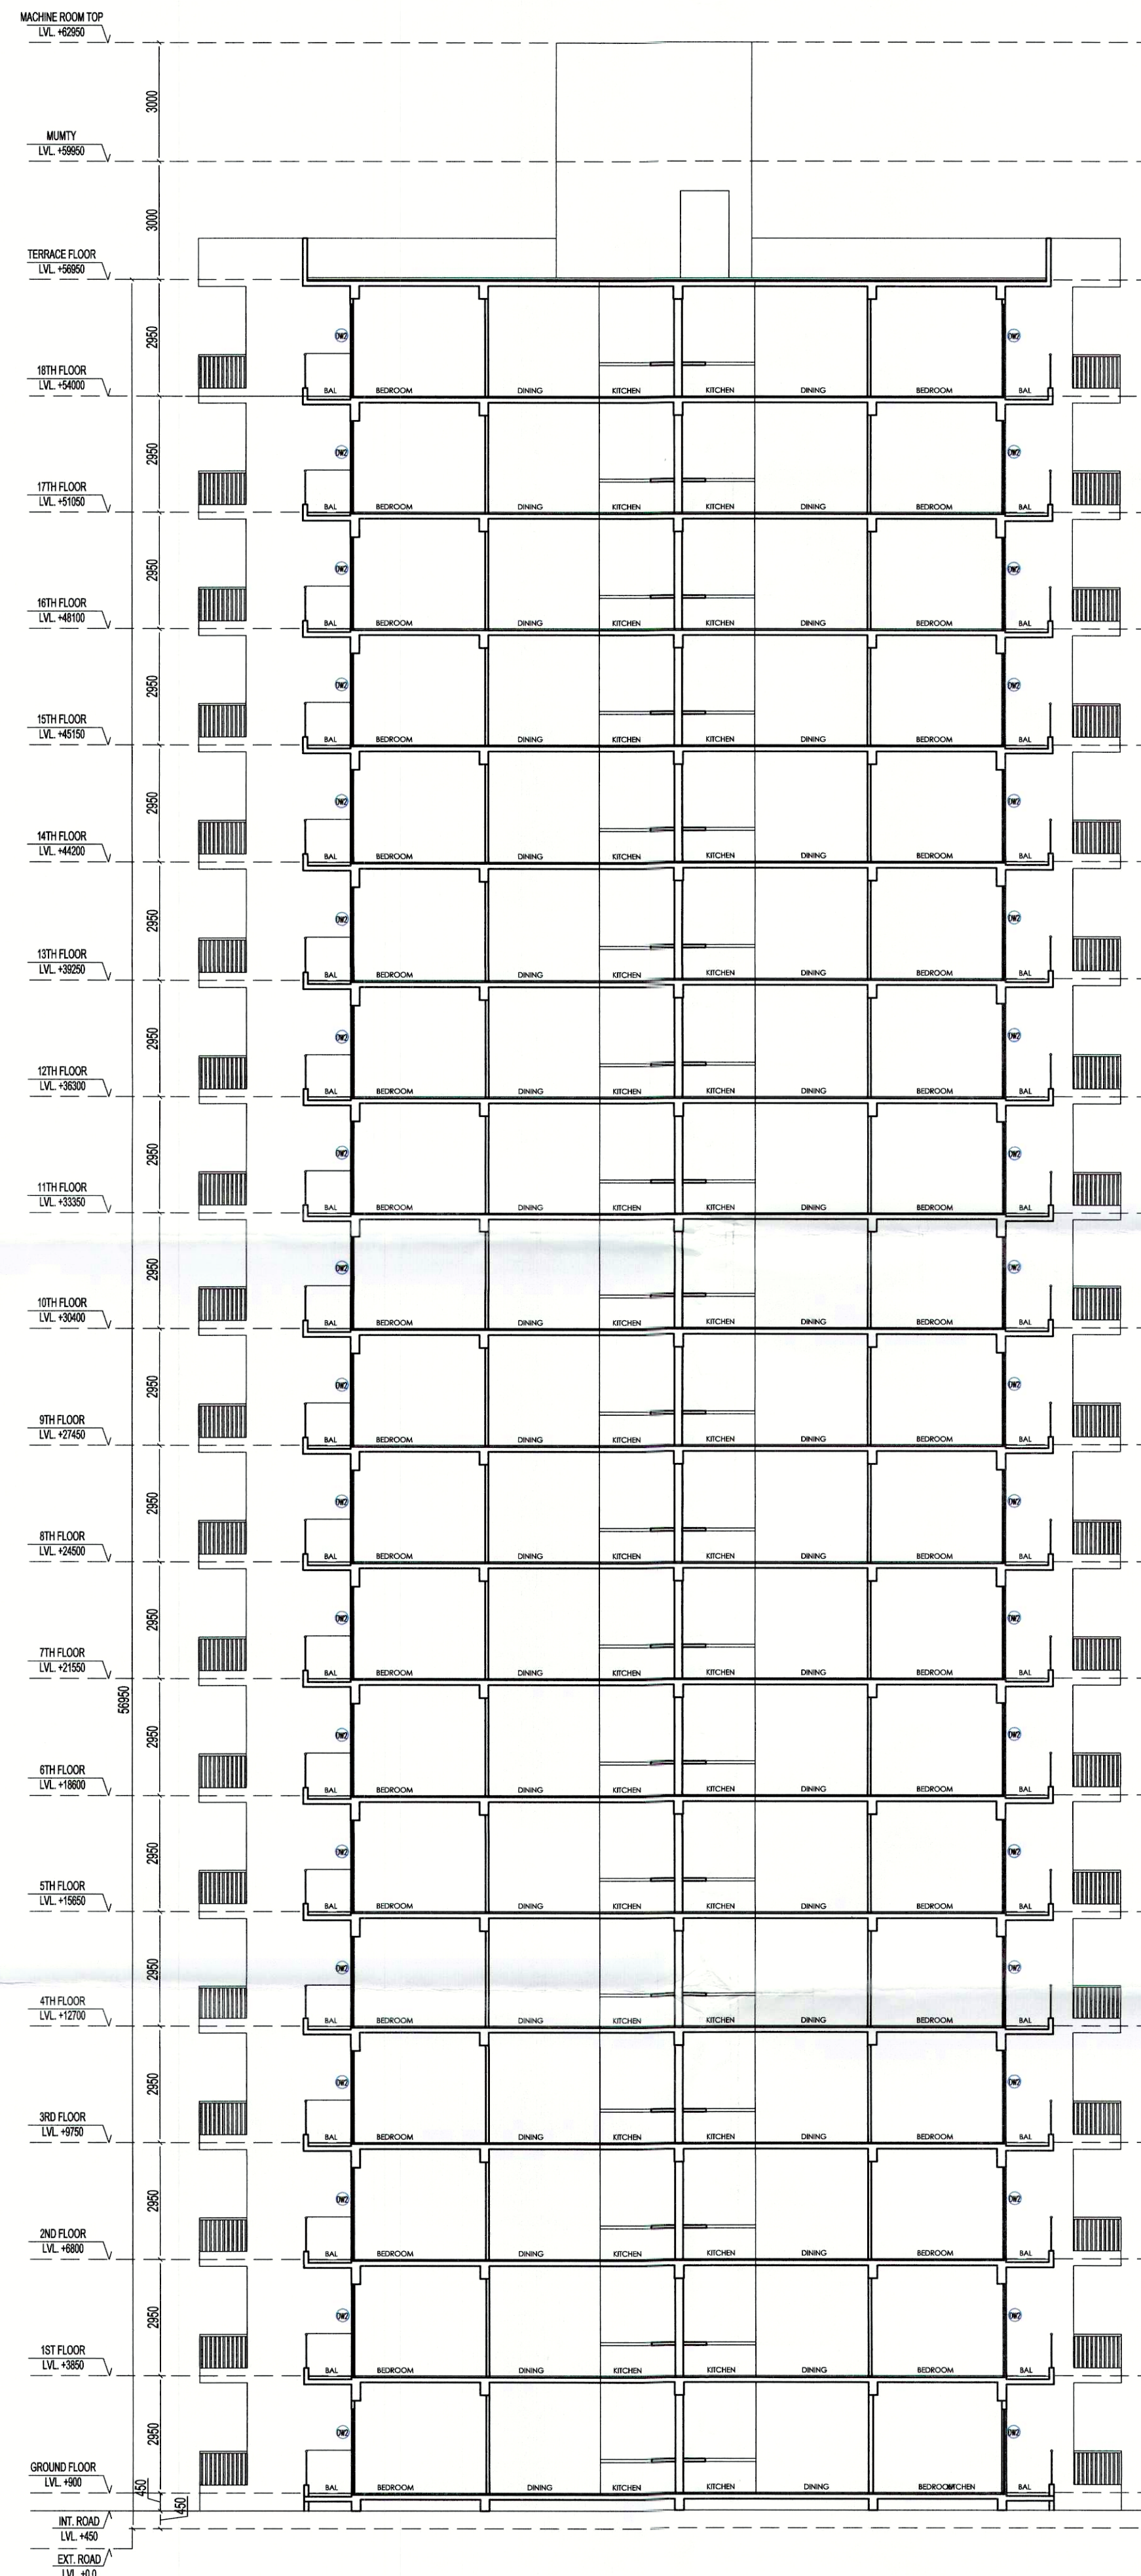

SECTION AT B

ARCHITECT (H.Q.) S.T.P. STP (G) STP (H)
 Member Secretary BPC Member Chairman BPC

DDA (T)
 MEMBER
 BPAC

Ram Aravind Bassi
 AD(HQ)

P.A. A.T.P.

PROJECT:
 Approval of Building Plan of Affordable Group Housing colony measuring 5.89 acres (License no. 63 dated 01-09-2021) in Revenue Estate of village Gadoli Kalan in Sector 37D, Gurugram. Being developed by LALWANI BROTHERS BUILDCON LLP in COLLABORATION WITH STERNAL BUILDCON PVT. LTD.

ARCHITECT:
 GIAN P. MATHUR AND ASSOCIATES (P) LTD.
 C - 55, East Of Kailash, New Delhi-110065
 T : 46599599 | F 46599512
 E : info@gpmindia.com | W : www.gpmindia.com

services consultant
 Consummate Engineering Services (P) Ltd.
 Noida Office : B - 67, Sector - 67, Noida - 201 301
 Tel : (0120) 2993500 (30 Lines)
 Lko Office : R 006, Rohtas Plumeria, Gomti Nagar, Lucknow
 e mail : mail@cespl.in, website : www.cespl.in

DRAWING TITLE:
 SECTION
 TOWER - 02 & 03 (2BHK)
 G+18 FLOORS

D.N. - SG/AH/SUB/AR-13	ARCHITECT'S SIGN	OWNER'S SIGN
SCALE:- 1:125	GIAN P. MATHUR ARCHITECT B.Arch., M.Arch., I.I.A. CA No. 505769	
DATE:- 20 AUG 2021		
DRAWN BY:- ANANT		
CHECK BY:- NAMITA		