



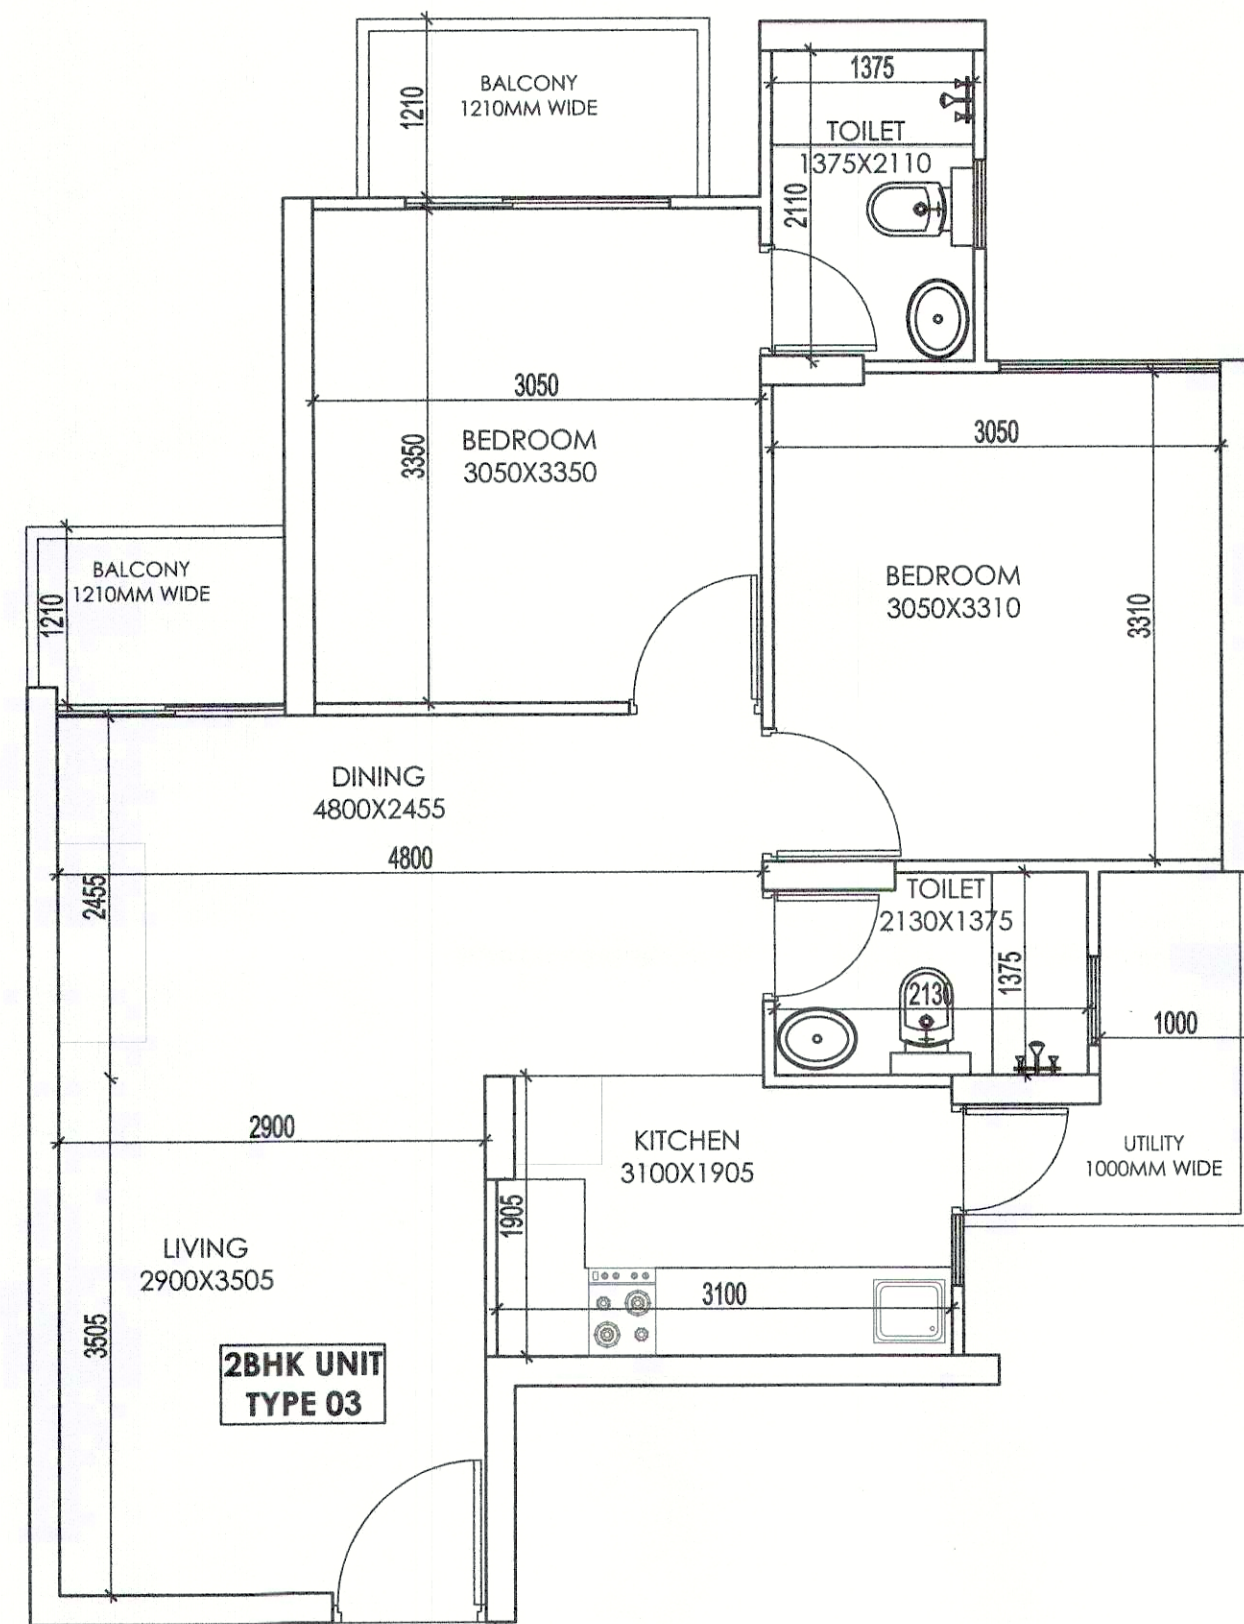


2BHK UNIT
TYPE 03

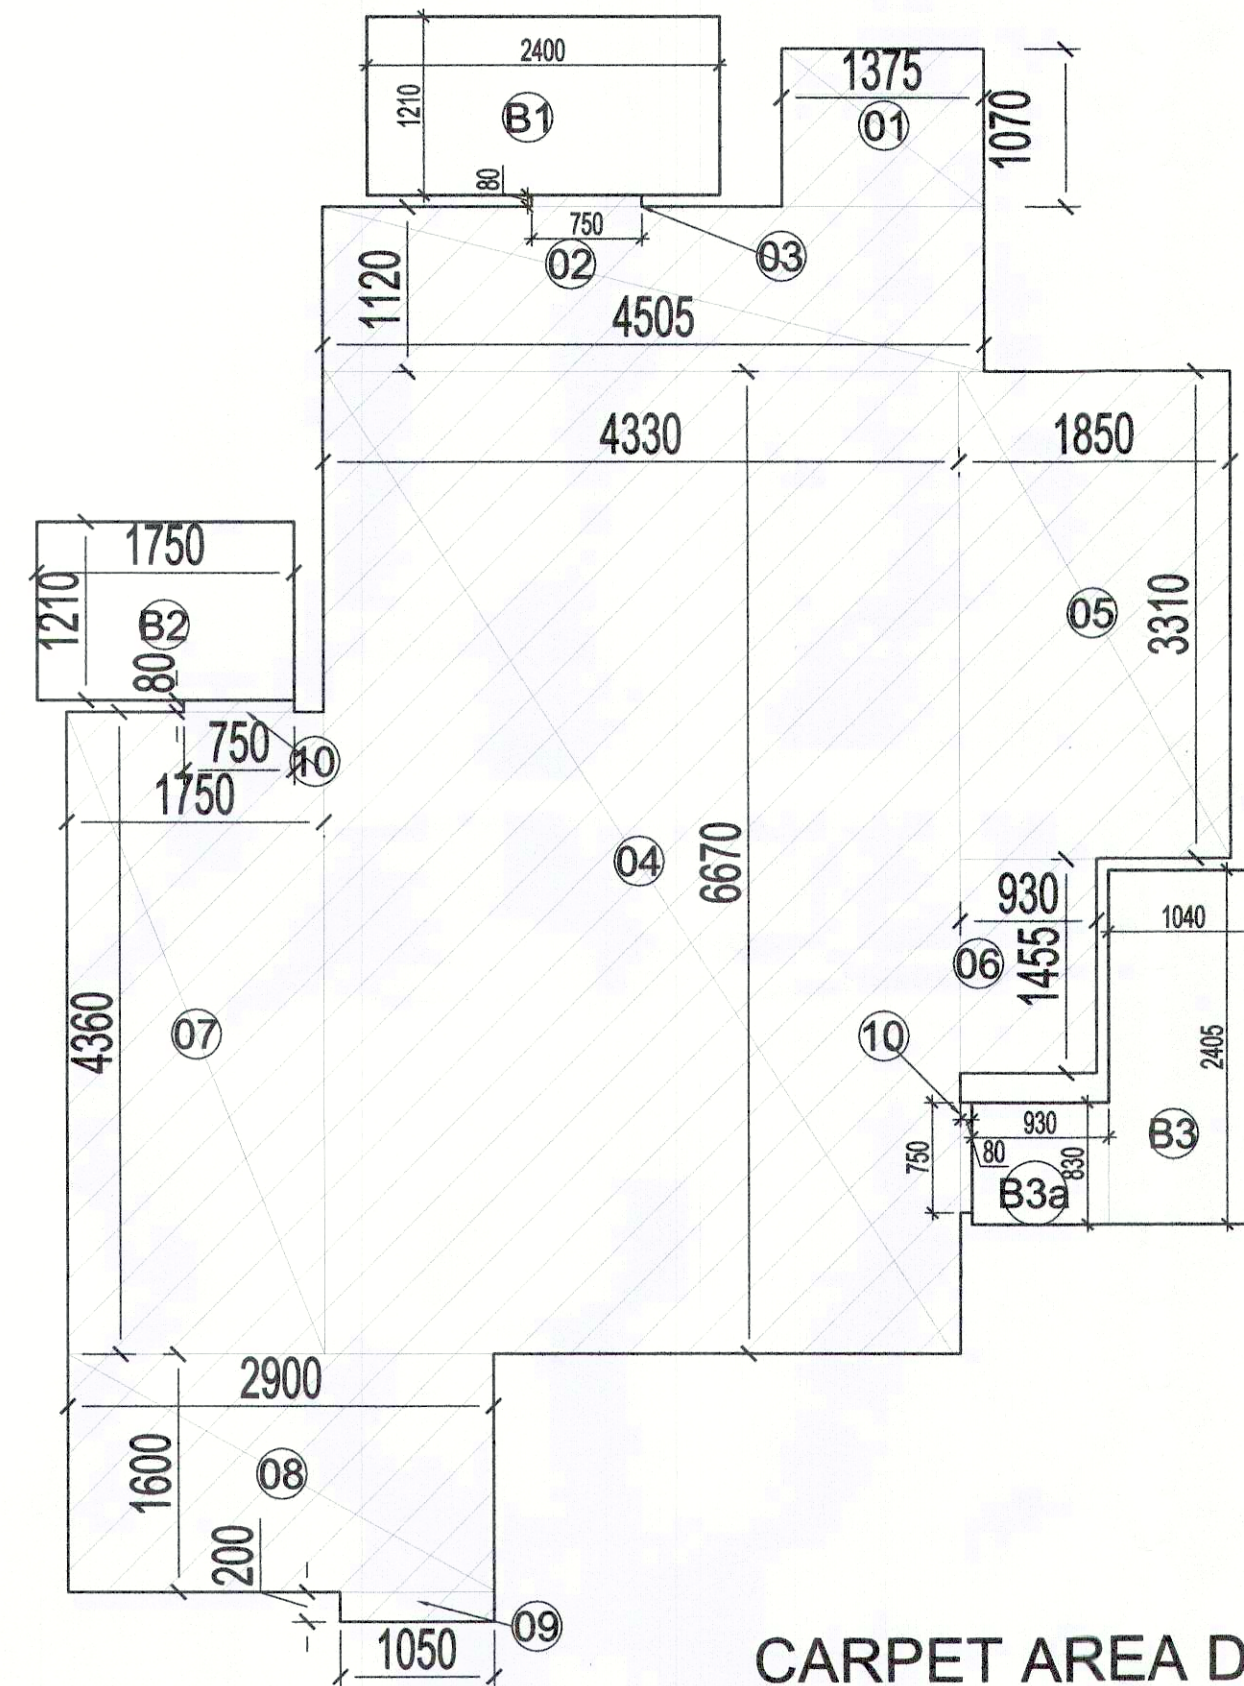


CARPET AREA DIAGRAM

CARPET AREA CALCULATION 2BHK UNIT TYPE 03						
PART	AREA CALCULATION				NO.	TOTAL AREA IN SQ. MT
CARPET AREA						
1	1.375	X	1.07	X	1	1.471
2	4.505	X	1.12	X	1	5.046
3	0.75	X	0.08	X	1	0.060
4	4.33	X	6.67	X	1	28.881
5	1.85	X	3.31	X	1	6.124
6	0.93	X	1.455	X	1	1.353
7	1.75	X	4.36	X	1	7.630
8	2.9	X	1.6	X	1	4.640
9	1.05	X	0.2	X	1	0.210
10	0.75	X	0.08	X	2	0.120
CARPET AREA FOR 2BHK UNIT TYPE 03						55.535
BALCONY AREA						
B1	2.4	X	1.21	X	1	2.904
B2	1.75	X	1.21	X	1	2.118
B3	1.04	X	2.405	X	1	2.501
B3a	0.93	X	0.83	X	1	0.774
BALCONY AREA FOR 2BHK UNIT TYPE 03						8.296

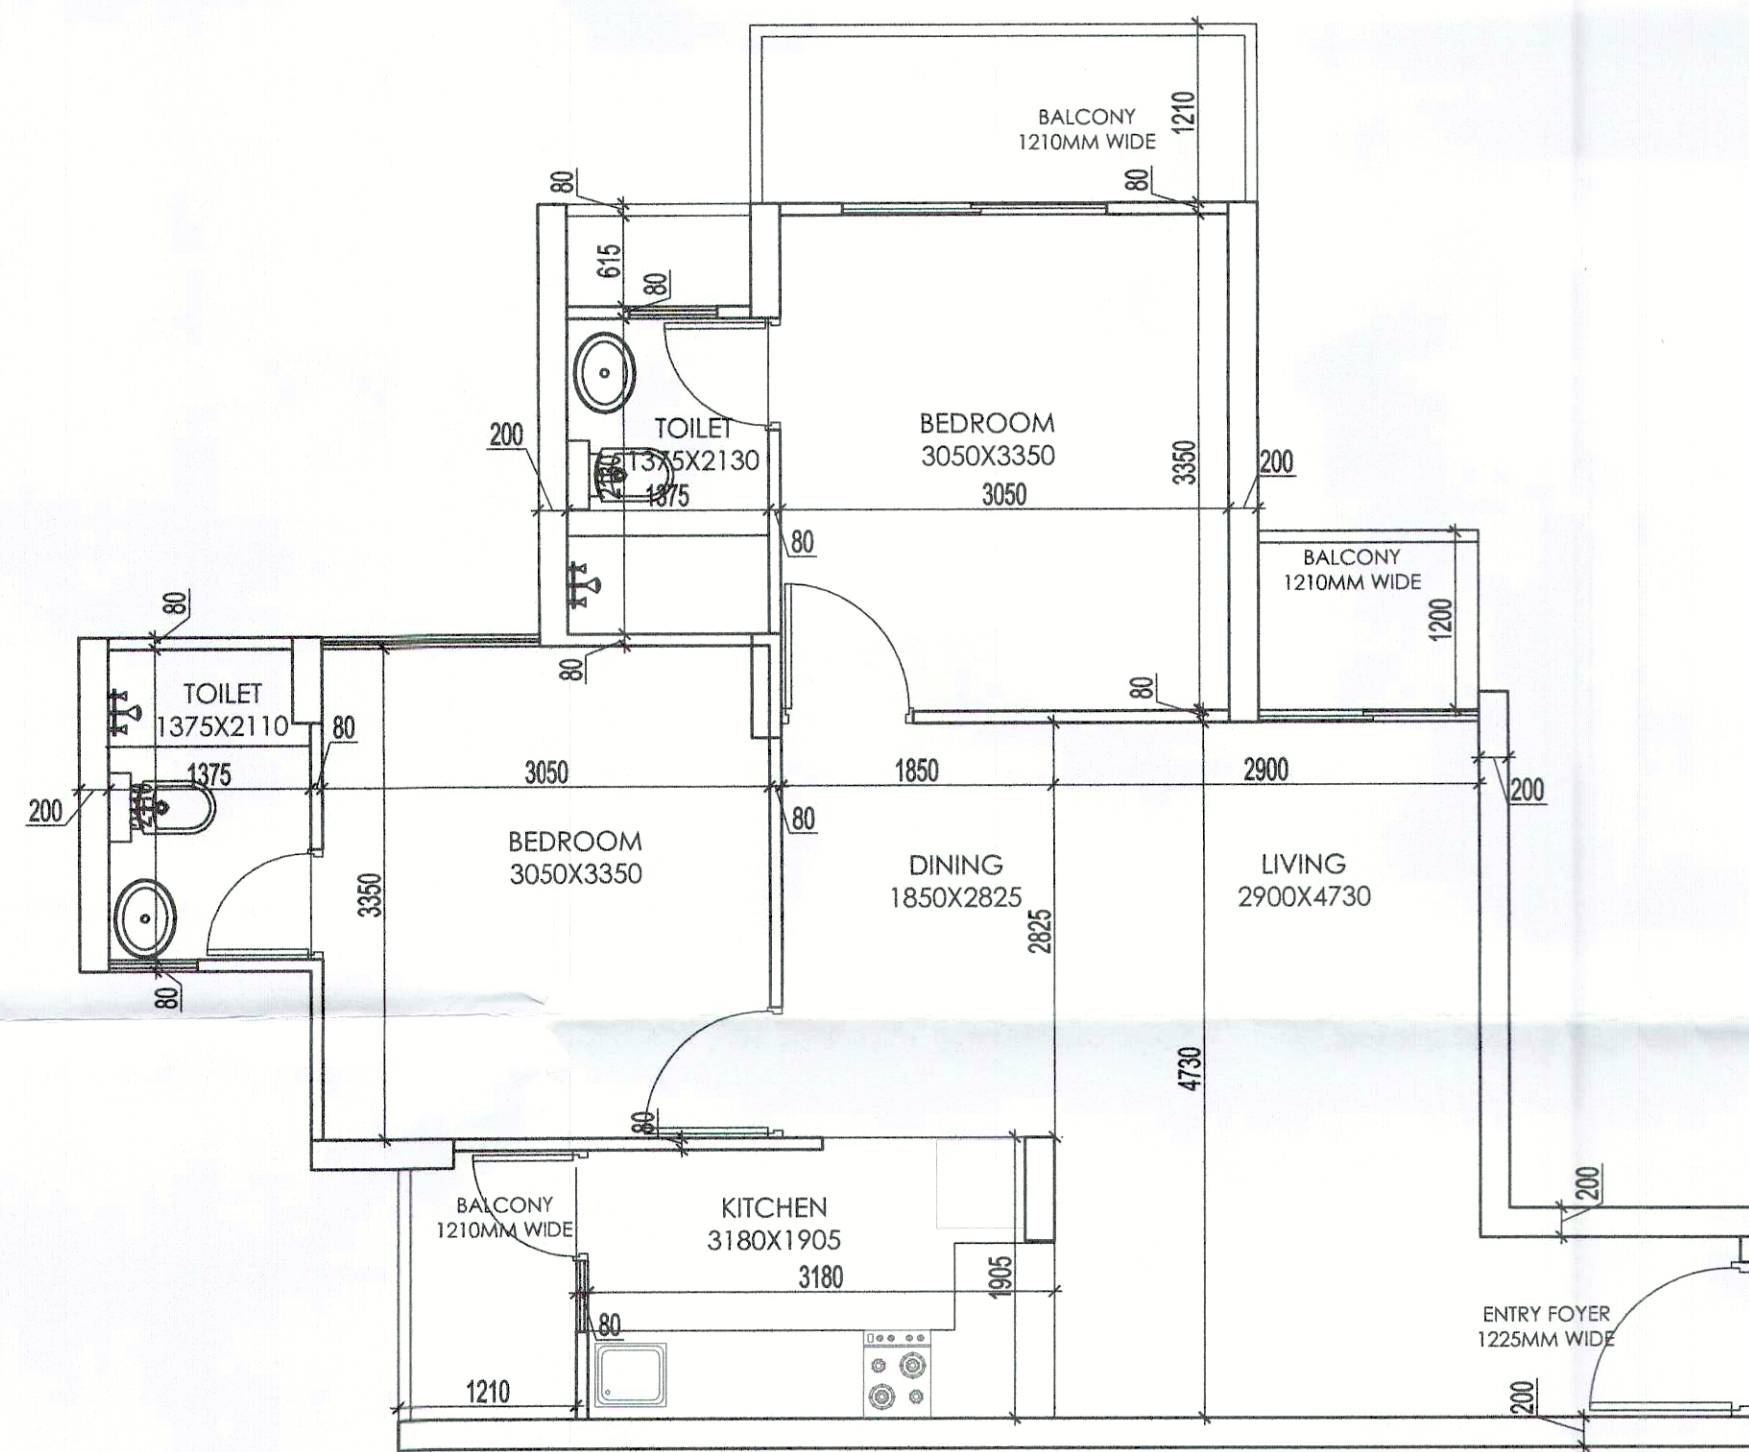

2BHK UNIT
TYPE 04

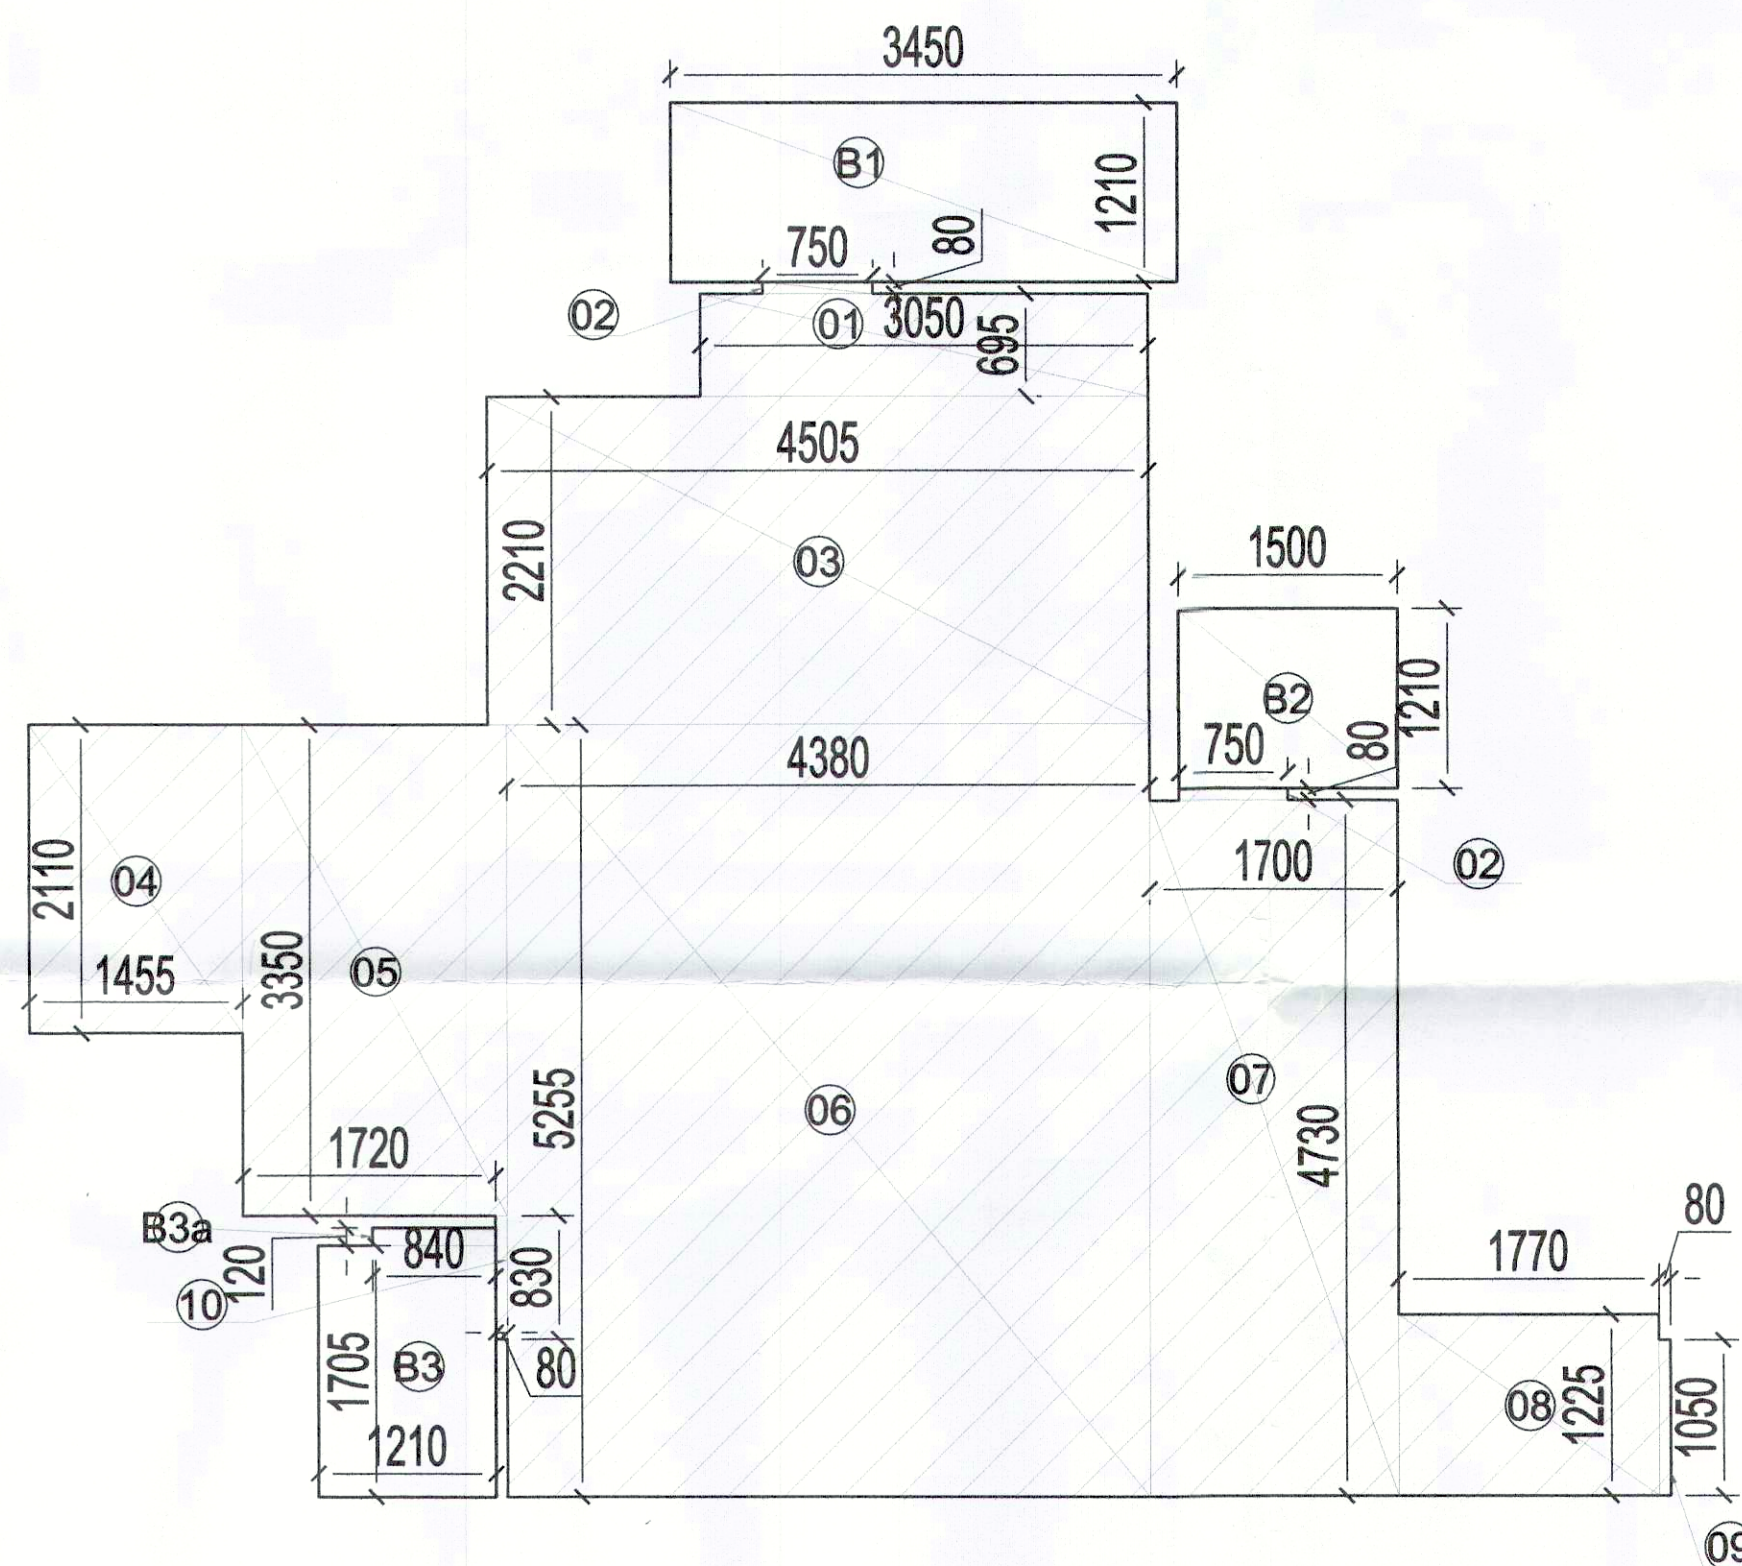

CARPET AREA DIAGRAM

CARPET AREA CALCULATION 2BHK UNIT TYPE 04						
PART	AREA CALCULATION				NO.	TOTAL AREA IN SQ. MT
CARPET AREA						
1	3.05	X	0.695	X	1	2.120
2	0.75	X	0.08	X	2	0.120
3	4.505	X	2.21	X	1	9.956
4	1.455	X	2.11	X	1	3.070
5	1.72	X	3.35	X	1	5.762
6	4.38	X	5.255	X	1	23.017
7	1.7	X	4.73	X	1	8.041
8	1.77	X	1.225	X	1	2.168
9	1.05	X	0.08	X	1	0.084
10	0.08	X	0.83	X	1	0.066
CARPET AREA FOR 2BHK UNIT TYPE 04						54.404
BALCONY AREA						
B1	3.45	X	1.21	X	1	4.175
B2	1.5	X	1.21	X	1	1.815
B3	1.21	X	1.705	5	1	2.063
B3a	0.84	X	0.12	X	1	0.101
BALCONY AREA FOR 2BHK UNIT TYPE 04						8.153

ARCHITECT (H.Q.) S.T.P.
 Member Secretary
 B.P.C.

 Ram A. Kar Bansi
 AD(HQ)

P.A.

 A.T.P.

PROJECT:
 Approval of Building Plan of Affordable Group Housing colony measuring 5.89 acres (License no. 63 dated 01-09-2021) in Revenue Estate of village Gadoli Kalan in Sector 37D, Gurugram. Being developed by LALWANI BROTHERS BUILDCON LLP IN COLLABORATION WITH STERNAL BUILDCON PVT. LTD.

ARCHITECT:

 GIAN P. MATHUR AND ASSOCIATES (P) LTD.
 C - 55, East Of Kailash, New Delhi-110065
 T : 465995599 | F 465995512
 E : info@gpmindia.com | W : www.gpmindia.com

services consultant
Consummate Engineering Services (P) Ltd.

 Noida Office : B - 67, Sector - 67, Noida - 201 301
 Tel : (0120) 2593500 (30 Lines)
 Lko. Office : R 006, Rohas Plumeria, Gomti Nagar, Lucknow
 e mail : mail@cespl.in, website : www.cespl.in

DRAWING TITLE:
 UNIT PLAN WITH CARPET AND BALCONY AREA CAL.
 FOR TOWER 02 & 03 (2BHK)
 G+18 FLOORS

D.N. - SG/AH/SUB/AR-11B	ARCHITECT'S SIGN 	OWNER'S SIGN
SCALE:- 1:50	GIAN P. MATHUR ARCHITECT B.A.P., M.C.A. I.I.A. CN No. 80/5769	
DATE:- 20 AUG 2021		
DRAWN BY:- ANANT		
CHECK BY:- NAMITA		