



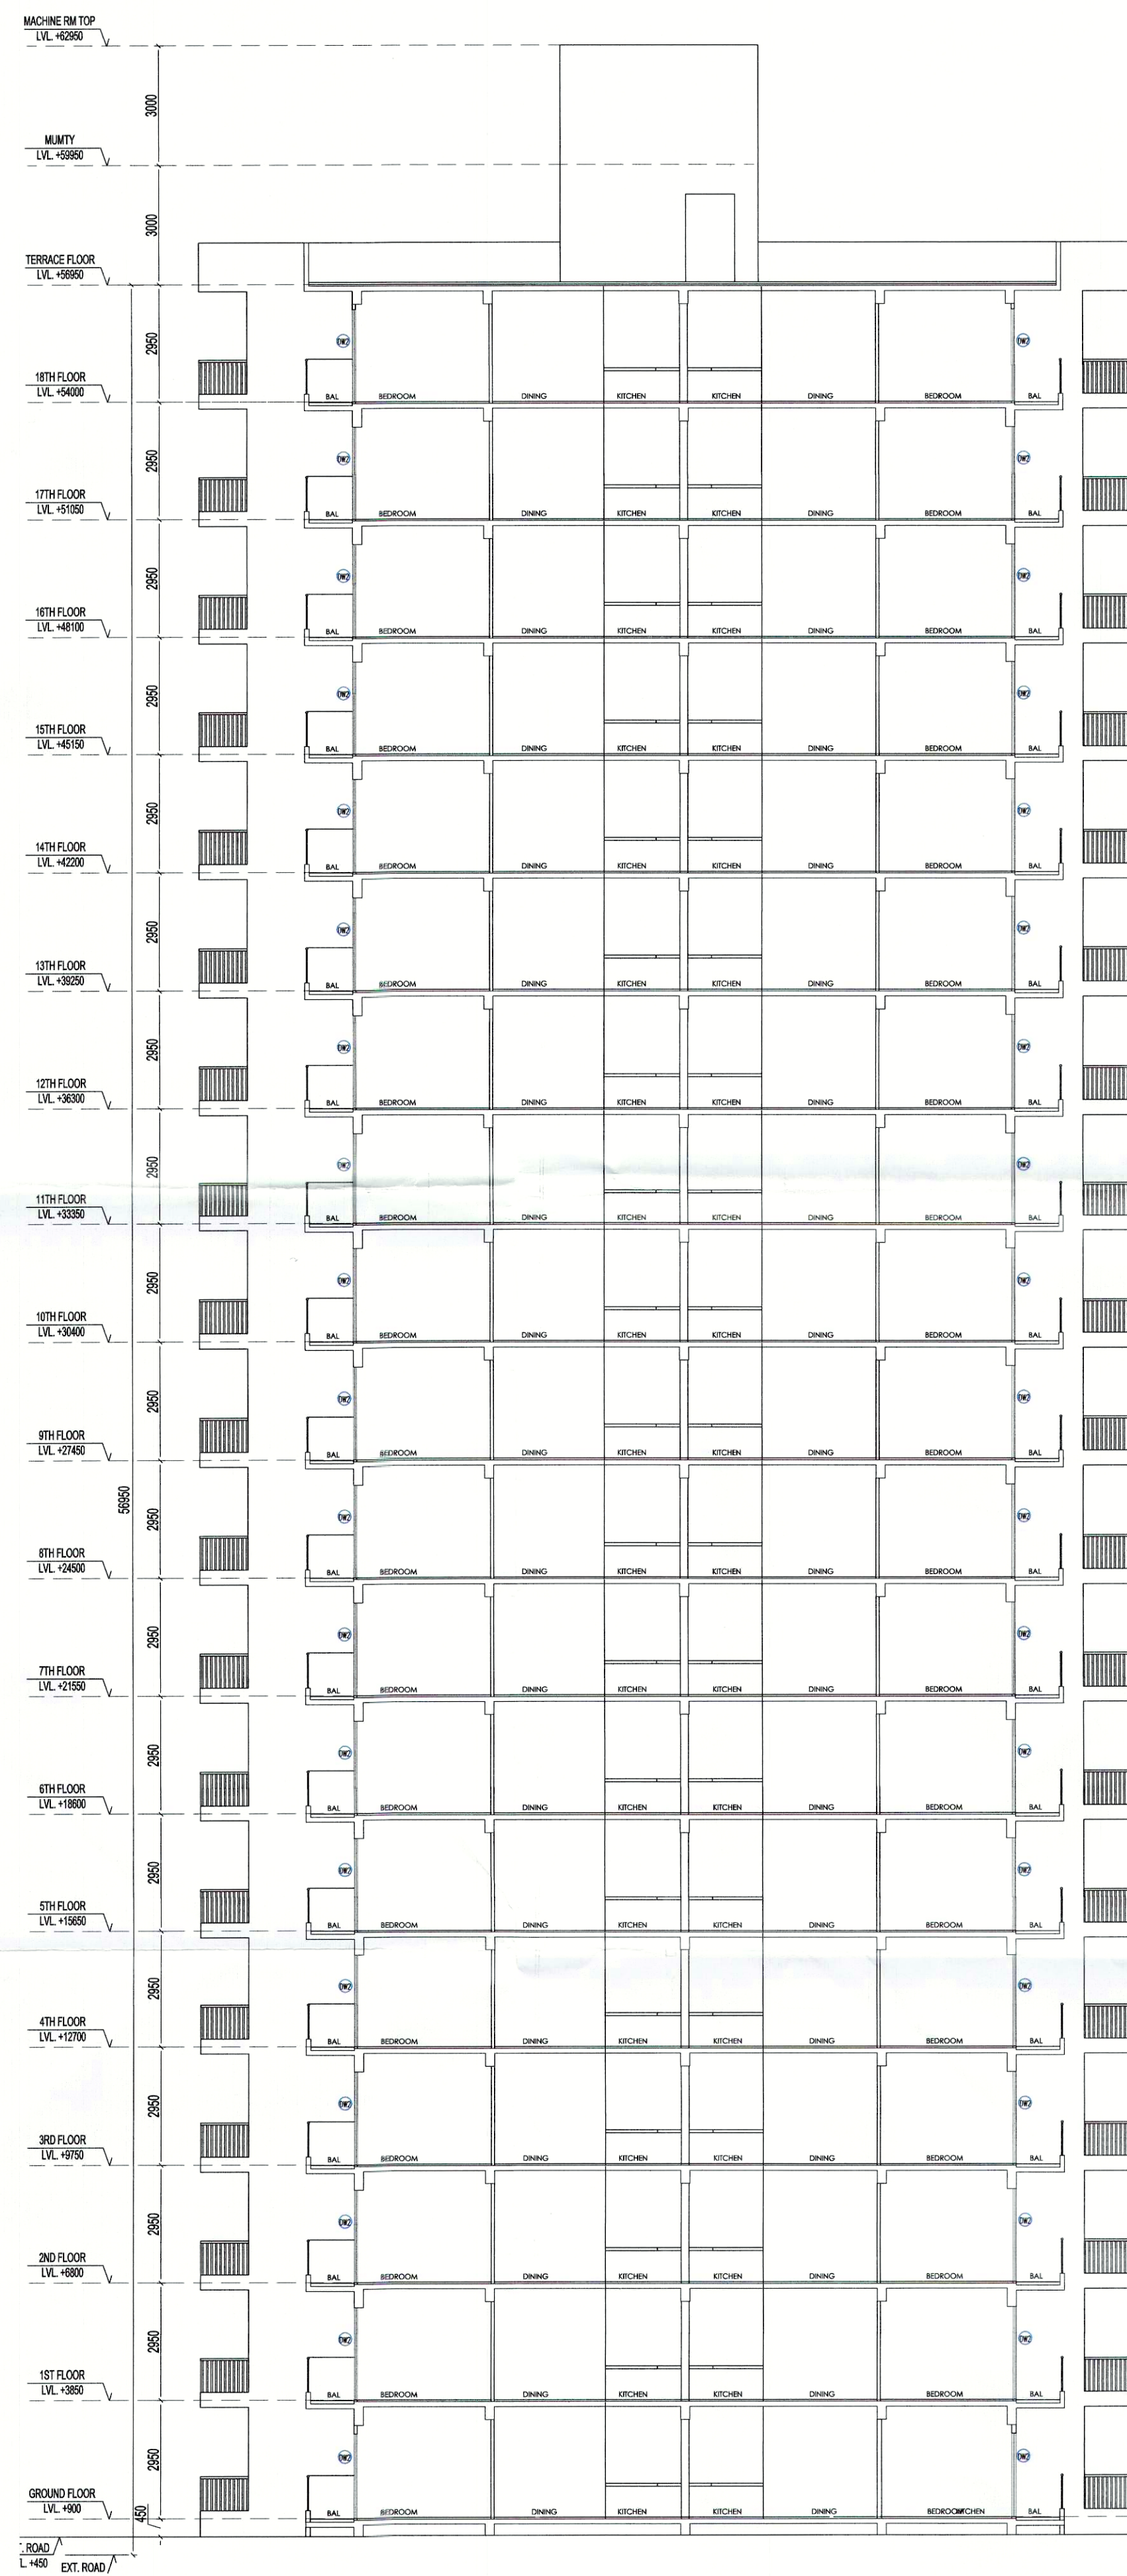

SECTION AT B

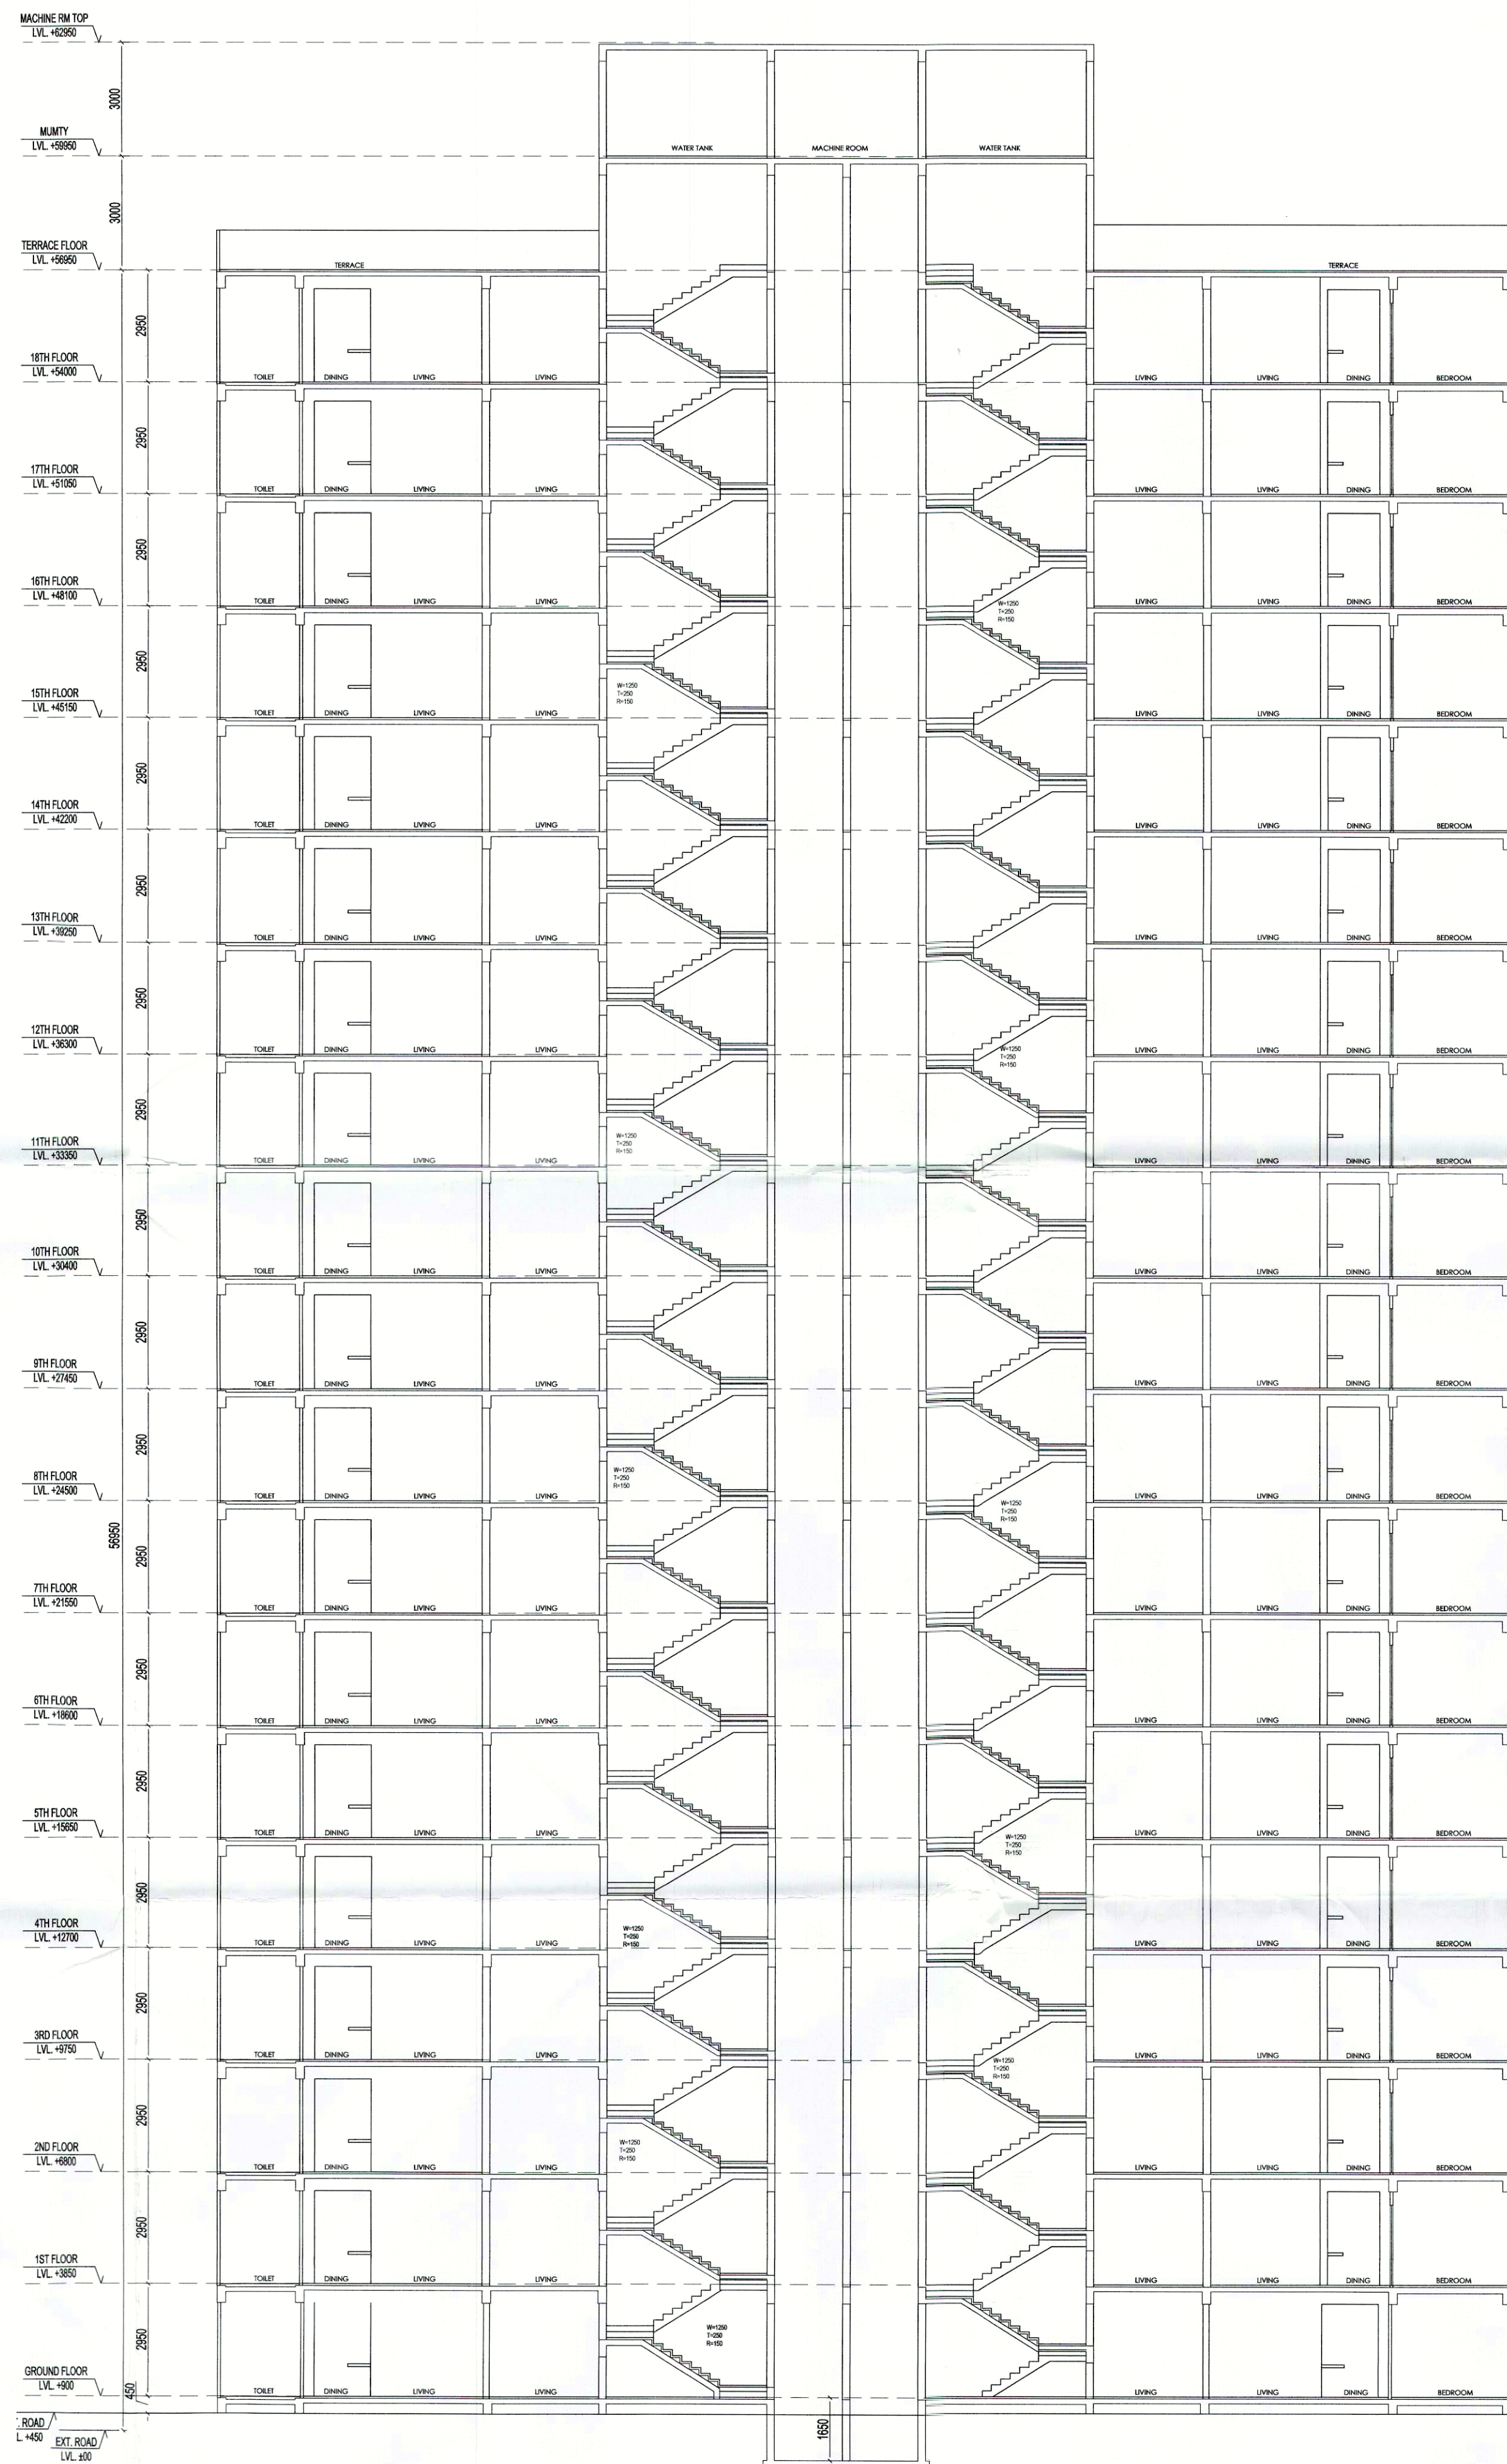

SECTION AT A

ARCHITECT (H.Q.) S.T.P.
Member Secretary B.P.C.
S.T.P. (G) C.T.P. (H)
Member Chairman B.P.C.

DDY(T)
MEMBER
BPAC

Blue P.A.
A.T.P.

PROJECT:
Approval of Building Plan of Affordable Group Housing colony measuring 5.89 acres (License no. 63 dated 01-09-2021) in Revenue Estate of village Gadoli Kalan in Sector 37D, Gurugram. Being developed by LALWANI BROTHERS BUILDCON LLP in COLLABORATION WITH STERNAL BUILDCON PVT. LTD.

ARCHITECT:
GIAN P. MATHUR AND ASSOCIATES (P) LTD.
C - 55, East Of Kailash, New Delhi-110065
T : 46599599 | F 46599512
E : info@gpmindia.com | W : www.gpmindia.com

services consultant
Consummate Engineering Services (P) Ltd.
Noida Office : B - 67, Sector - 67, Noida - 201 301
Tel : (0120) 2593500 (30 Lines)
Lko. Office : R 006, Rohtas Plumeria, Gomti Nagar, Lucknow
e mail : mail@cespln, website : www.cespln

DRAWING TITLE:
SECTIONS
TOWER - 04 (2BHK)
G+18 FLOORS

D.N. - SG/AH/SUB/AR-20	ARCHITECT'S SIGN	OWNER'S SIGN
SCALE:- 1:125	GIAN P. MATHUR ARCHITECT B.Arch., U.P.A. I.I.A. CAN No. 801769	
DATE:- 20 AUG 2021		
DRAWN BY:- ANANT		
CHECK BY:- NAMITA		