

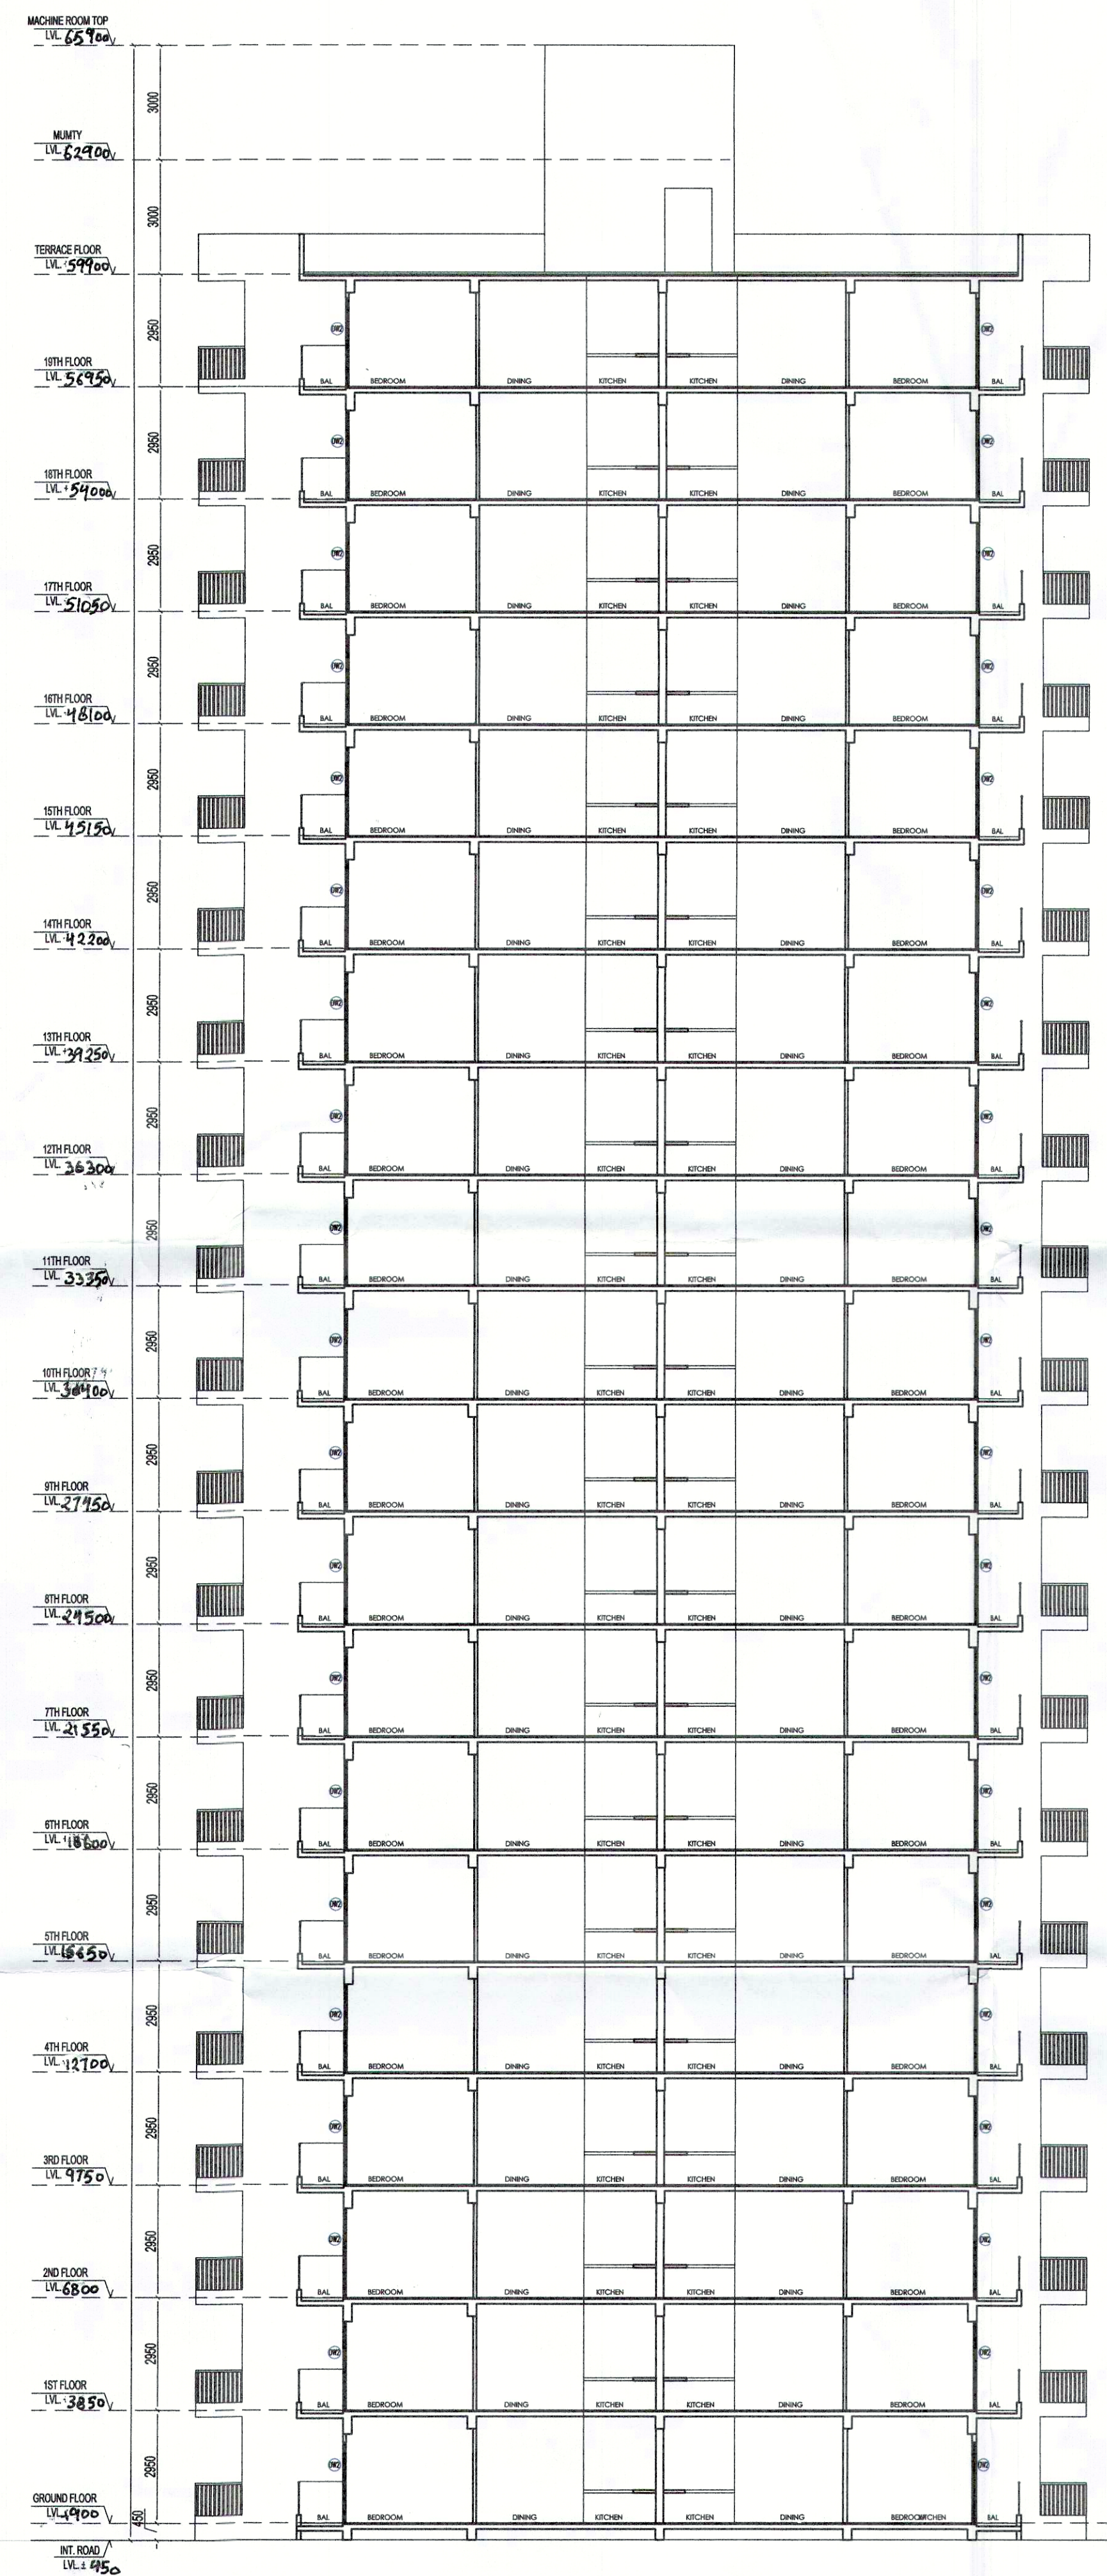
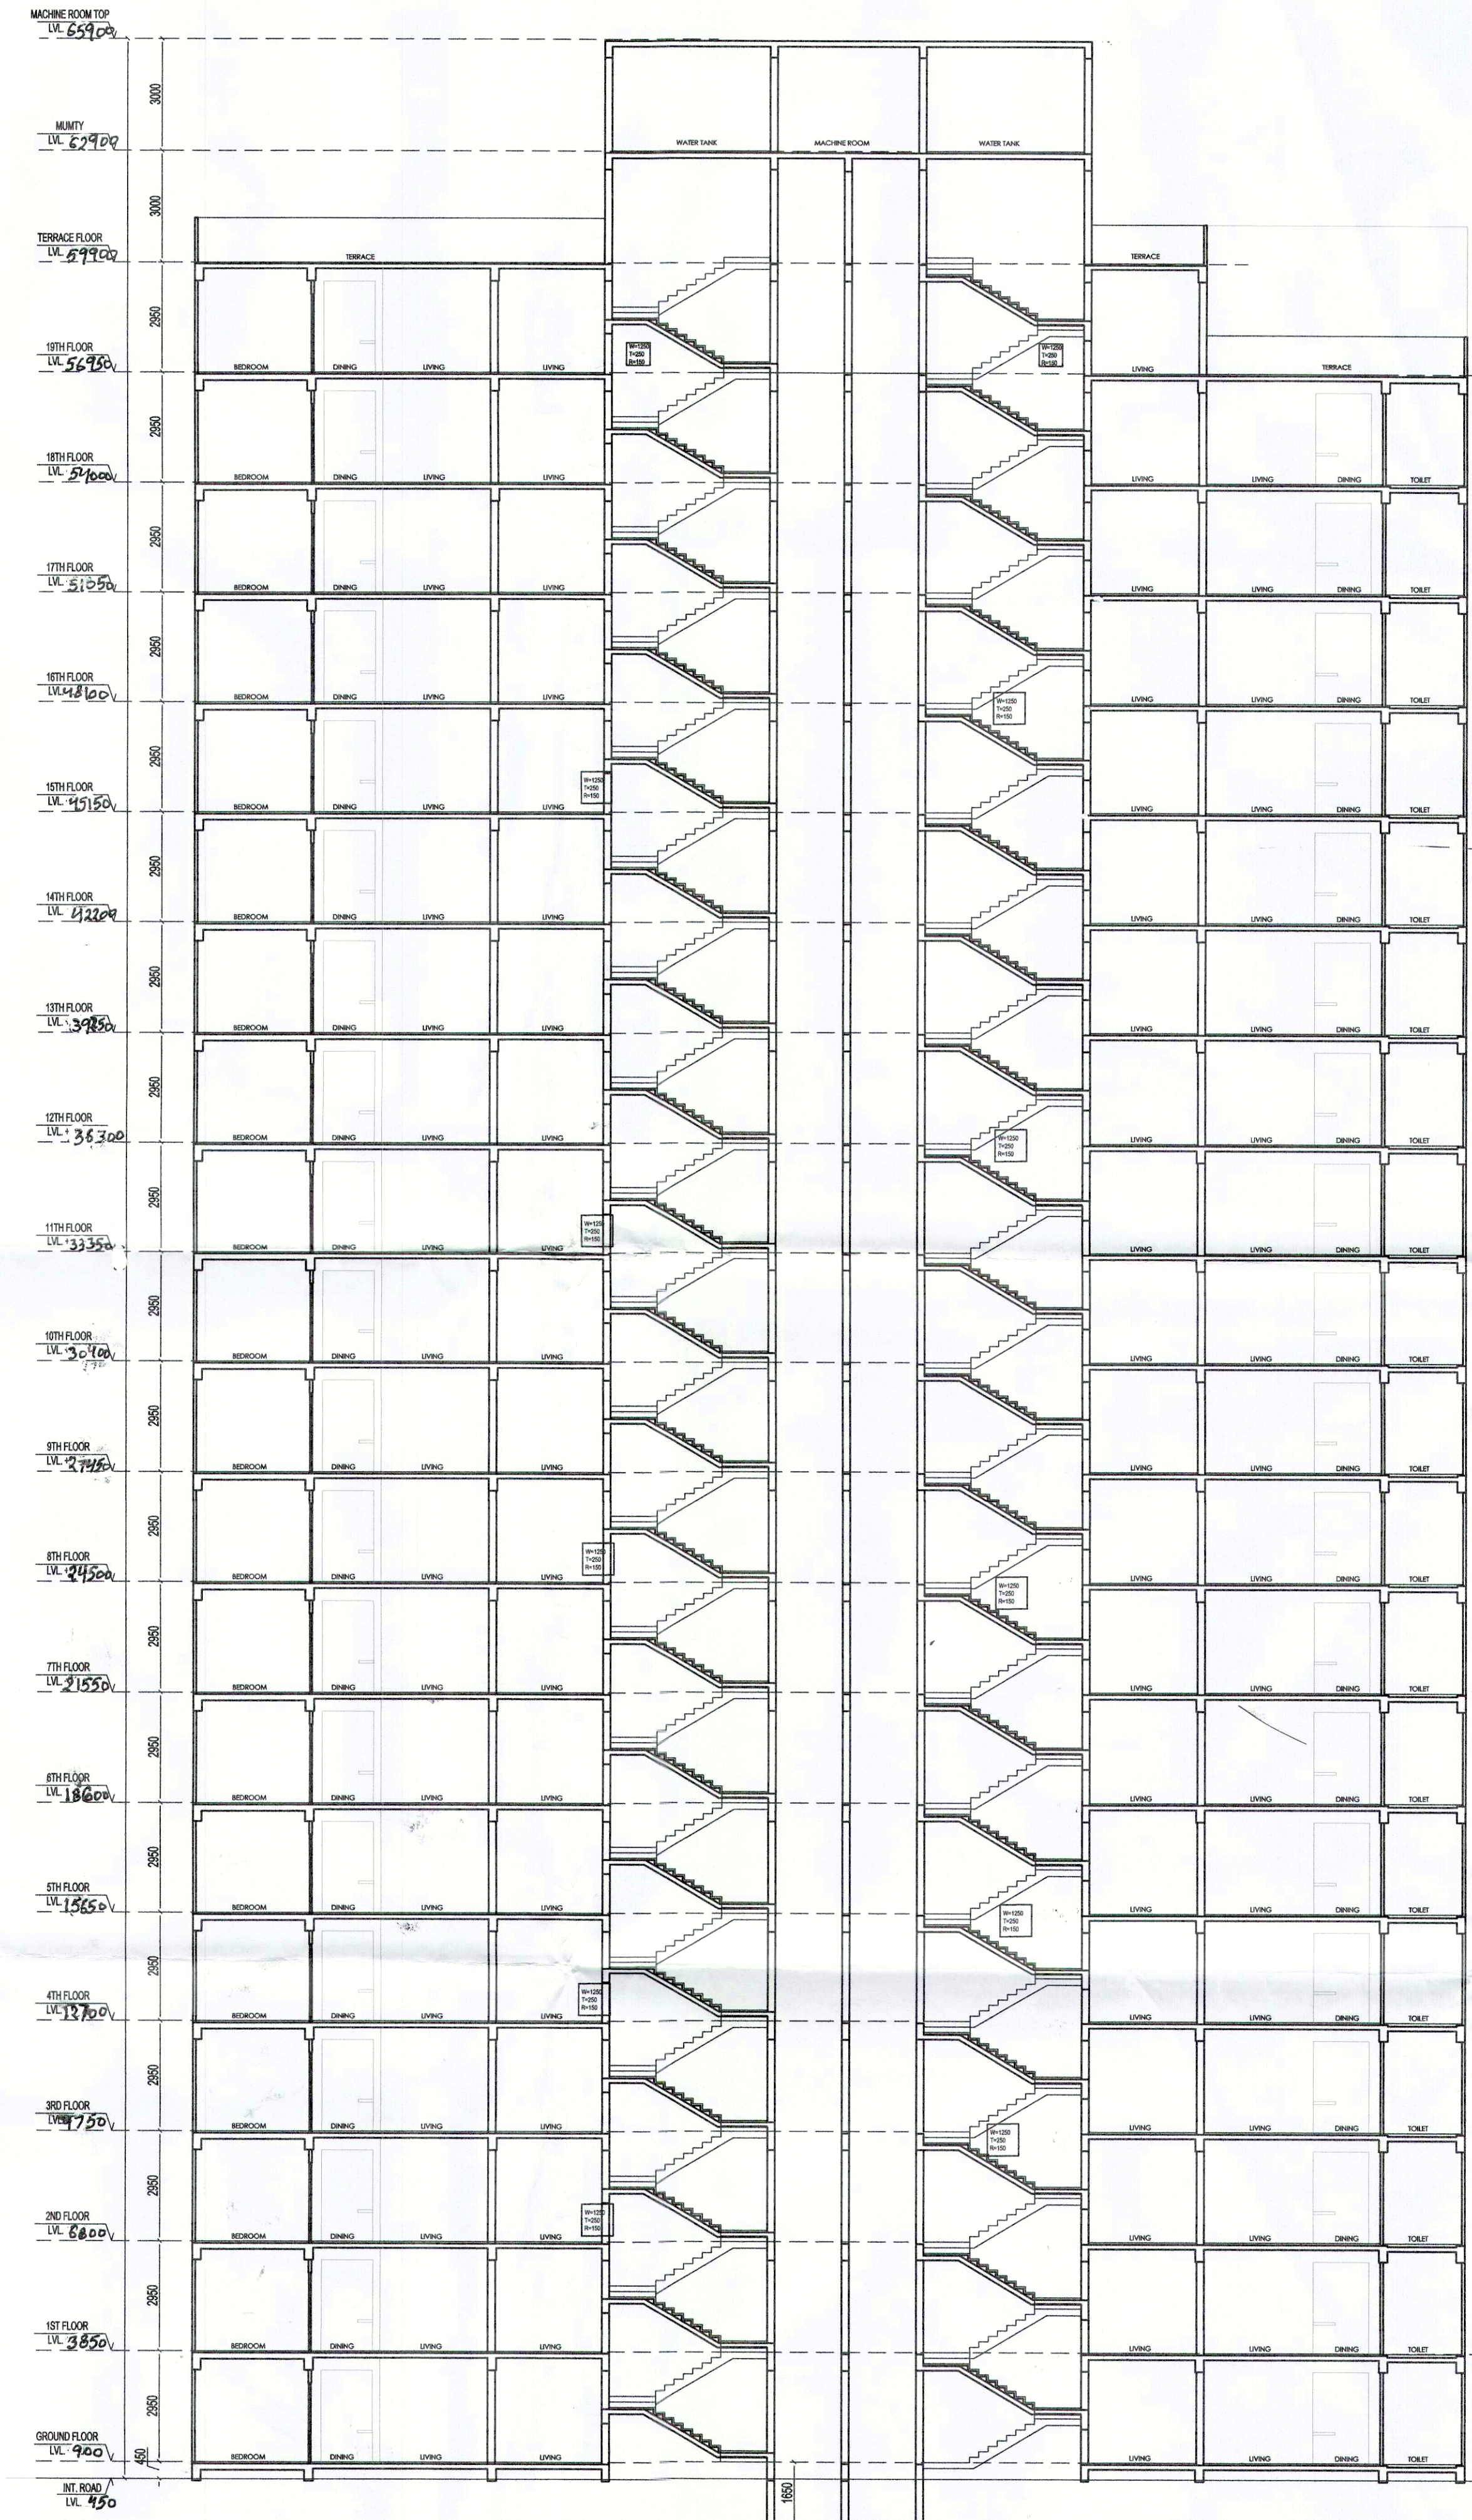


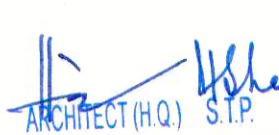


SECTION AT B

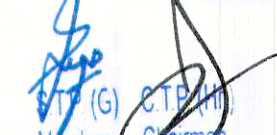

SECTION AT A

 ARCHITECT (H.Q.) S.P. Member Secretary BPC.
 AD(HQ)

DDT (T) MEMBER BPAC

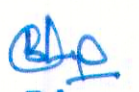 P.A.
  A.T.P.

PROJECT:
Approval of Building Plan of Affordable Group Housing colony measuring 5.89 acres (License no. 63 dated 01-09-2021) in Revenue Estate of village Gadoli Kalan in Sector 37D, Gurugram. Being developed by LALWANI BROTHERS BUILDCON LLP IN COLLABORATION WITH STERNAL BUILDCON PVT. LTD.

ARCHITECT:
 GIAN P. MATHUR AND ASSOCIATES (P) LTD.
 C - 55, East Of Kailash, New Delhi-110065
 T : 465995991 F 46599512
 E : info@gpmindia.com I W : www.gpmindia.com

services consultant
Consummate Engineering Services (P) Ltd.
 Noida Office : B - 67, Sector - 67, Noida - 201 301
 Tel : (0120) 2593500 (30 Lines)
 Lko. Office : R 006, Rohtas Plumeria, Gomti Nagar, Lucknow
 e mail : mail@cespl.in, website : www.cespl.in

DRAWING TITLE:
SECTIONS
TOWER TYPE - 05 (2BHK)
G+19 FLOORS

D.N. - SG/AH/SUB/AR-26	ARCHITECT'S SIGN	OWNER'S SIGN
SCALE:- 1:125	 GIAN P. MATHUR ARCHITECT B. Arch. M.C.A. I.I.A. License No. 2769	
DATE:- 20 AUG 2021		
DRAWN BY:- ANANT		
CHECK BY:- NAMITA		