

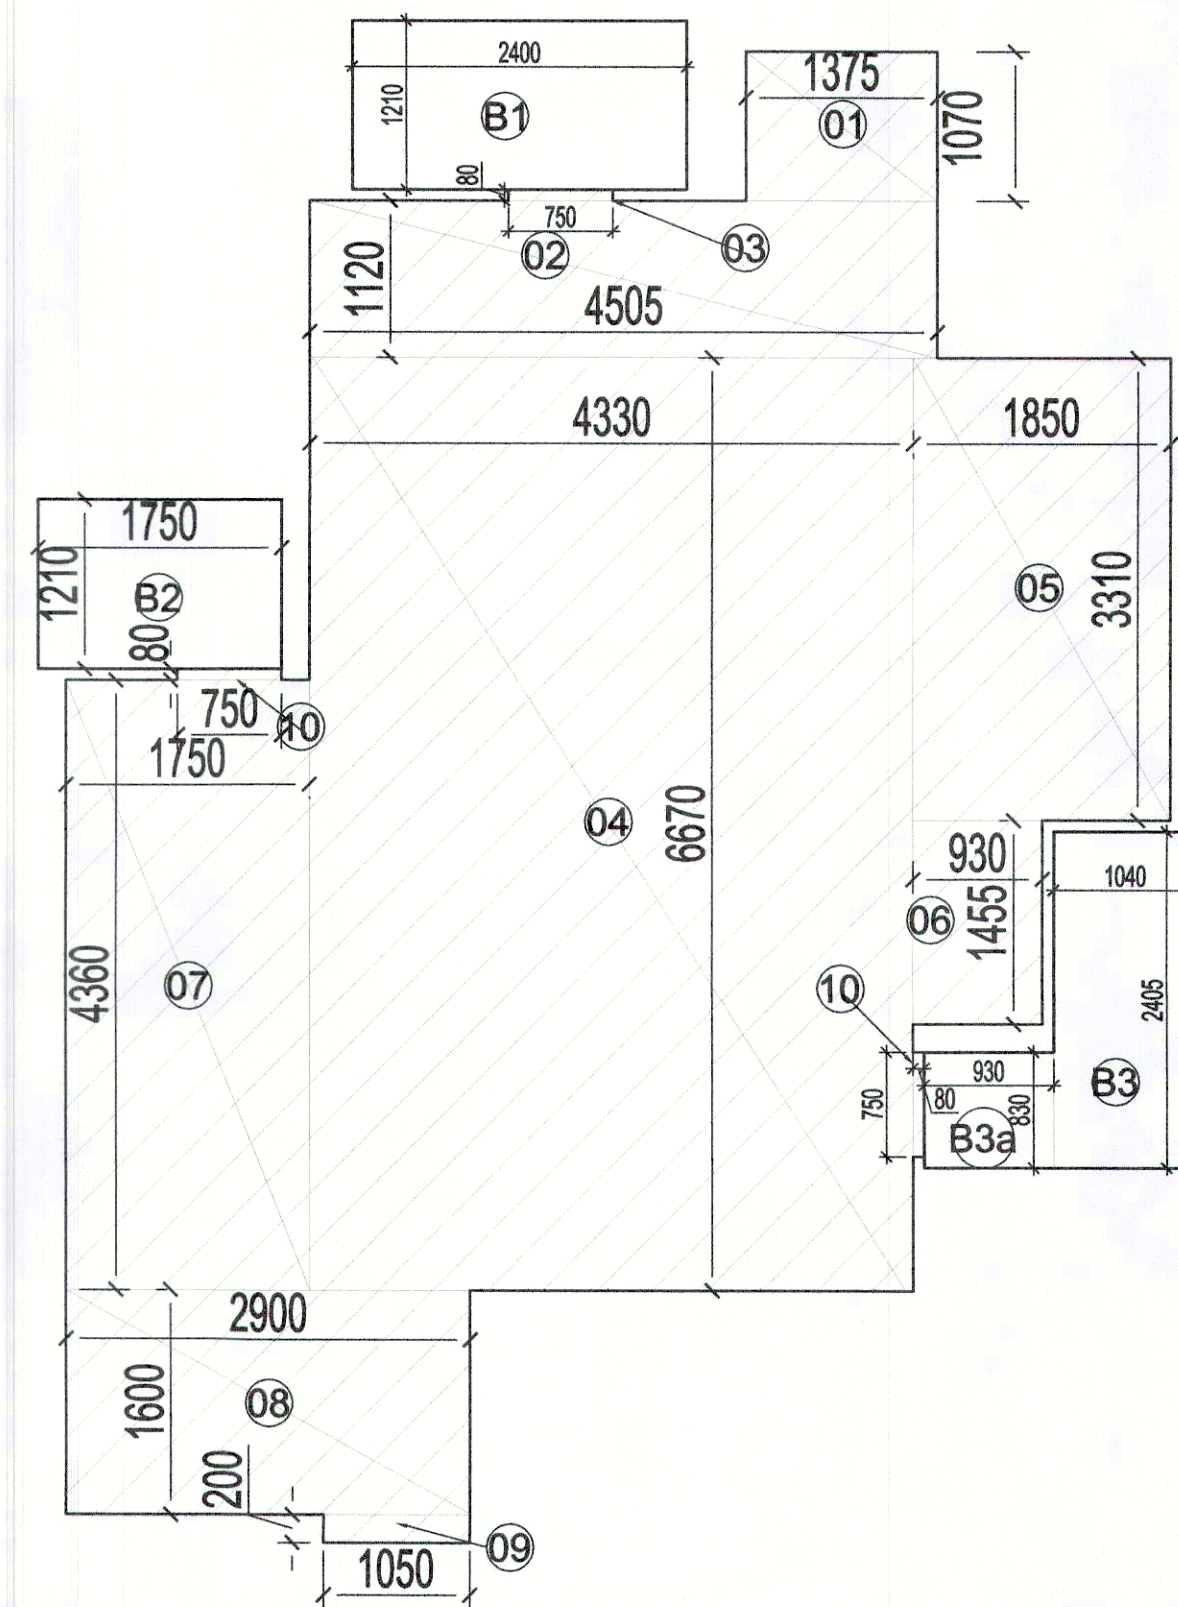
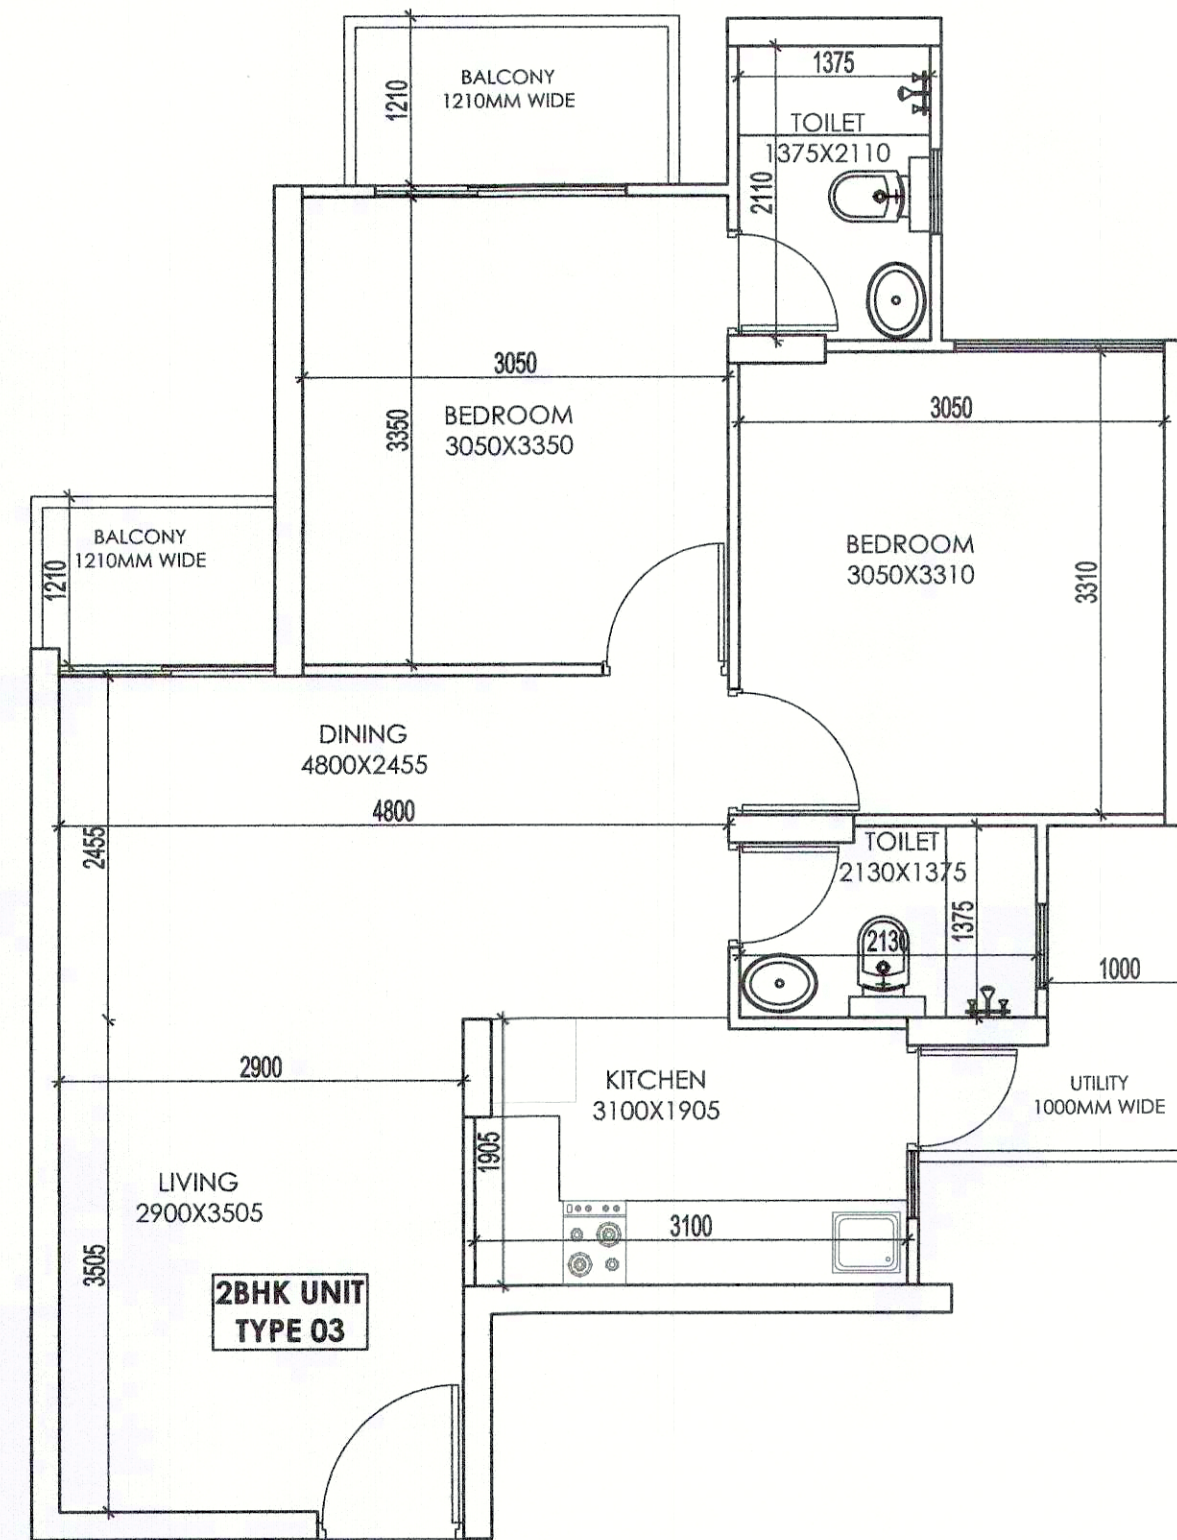


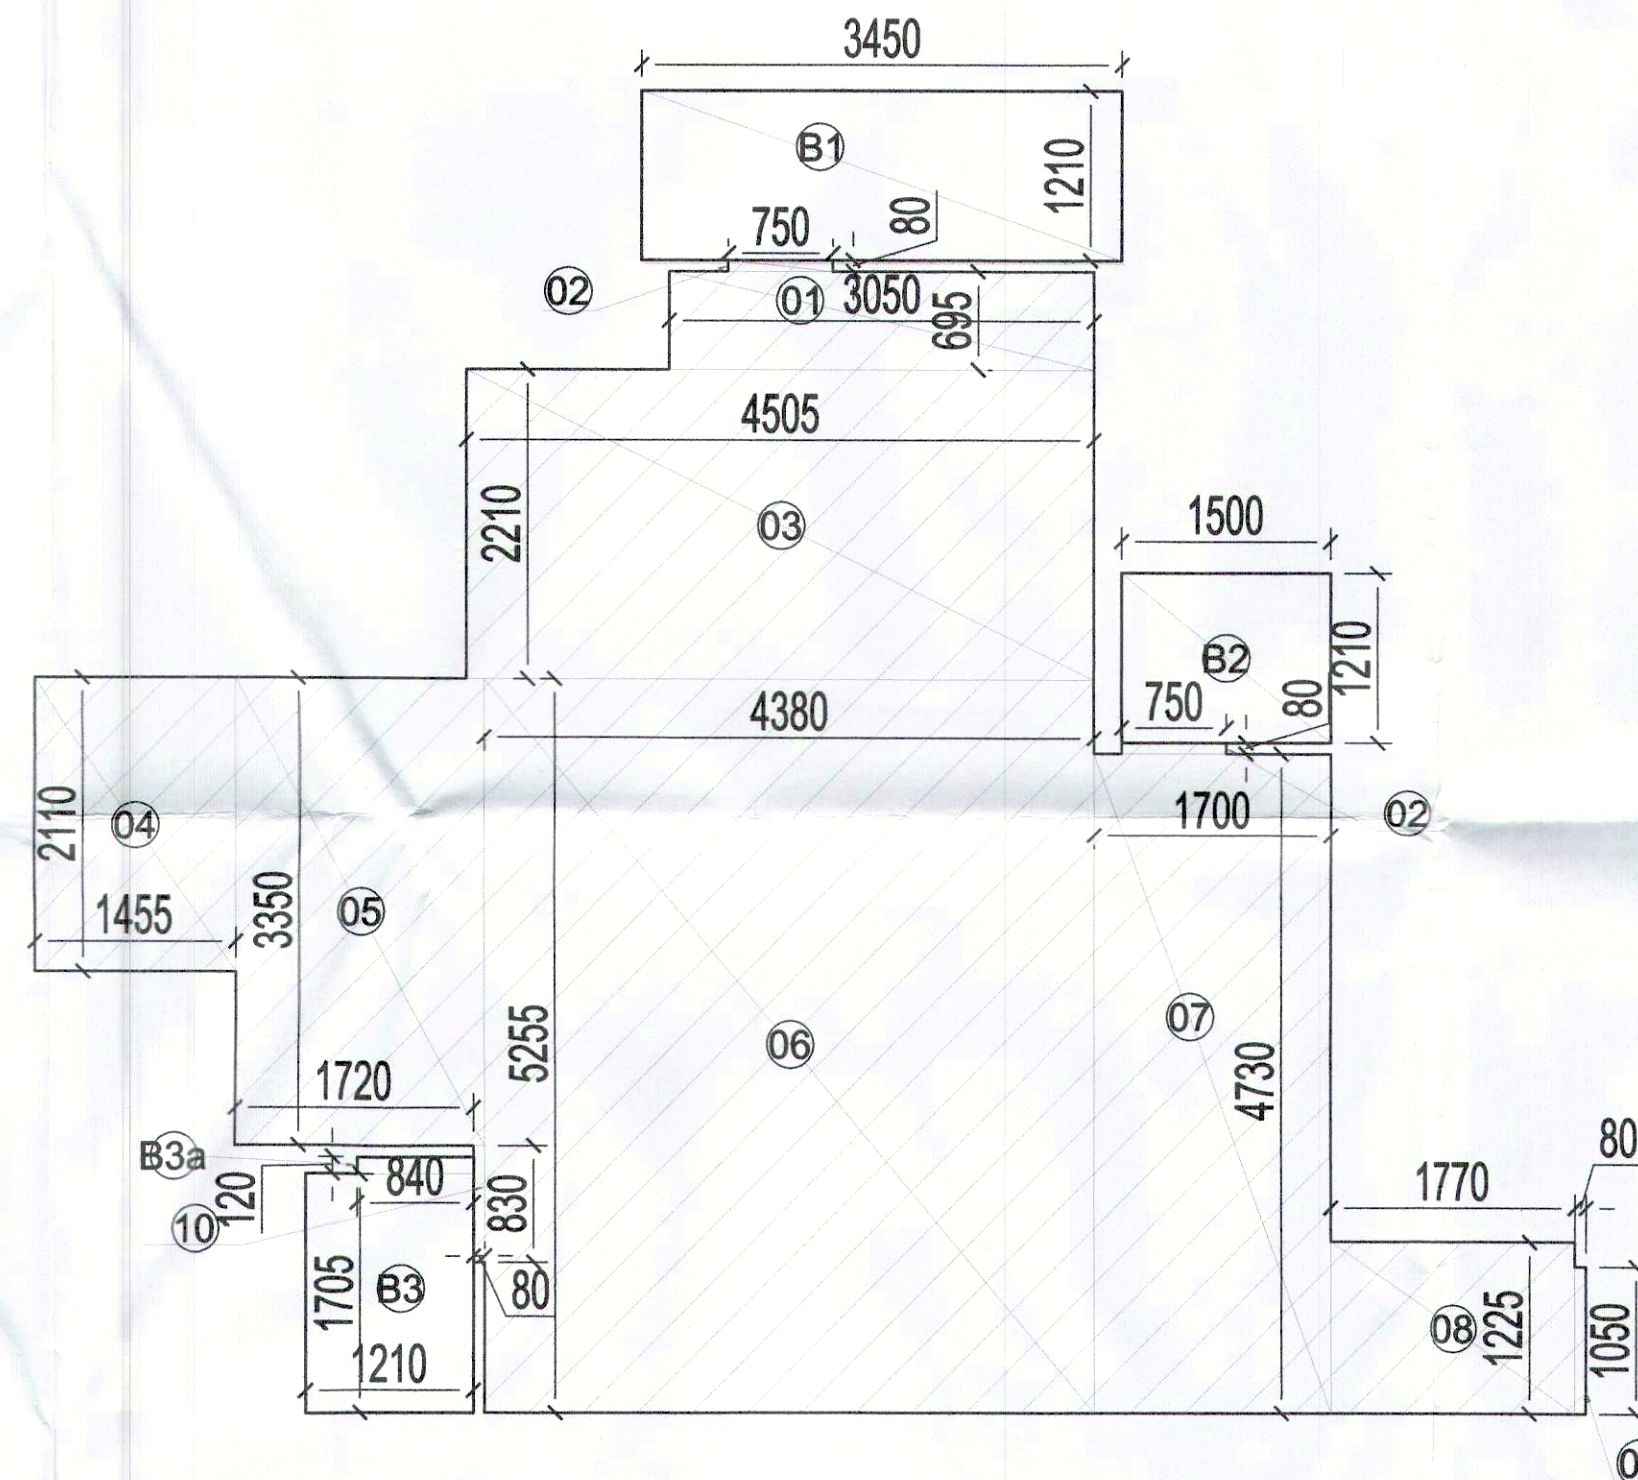

CARPET AREA DIAGRAM

CARPET AREA CALCULATION 2BHK UNIT TYPE 03						
PART	AREA CALCULATION				NO.	TOTAL AREA IN SQ. MT.
CARPET AREA						
1	1.375	X	1.07	X	1	1.471
2	4.505	X	1.12	X	1	5.046
3	0.75	X	0.08	X	1	0.060
4	4.33	X	6.67	X	1	28.881
5	1.85	X	3.31	X	1	6.124
6	0.93	X	1.455	X	1	1.353
7	1.75	X	4.36	X	1	7.630
8	2.9	X	1.6	X	1	4.640
9	1.05	X	0.2	X	1	0.210
10	0.75	X	0.08	X	2	0.120
CARPET AREA FOR 2BHK UNIT TYPE 03						55.535

BALCONY AREA						
B1	2.4	X	1.21	X	1	2.904
B2	1.75	X	1.21	X	1	2.118
B3	1.04	X	2.405	X	1	2.501
B3a	0.93	X	0.83	X	1	0.774
BALCONY AREA FOR 2BHK UNIT TYPE 03						8.296

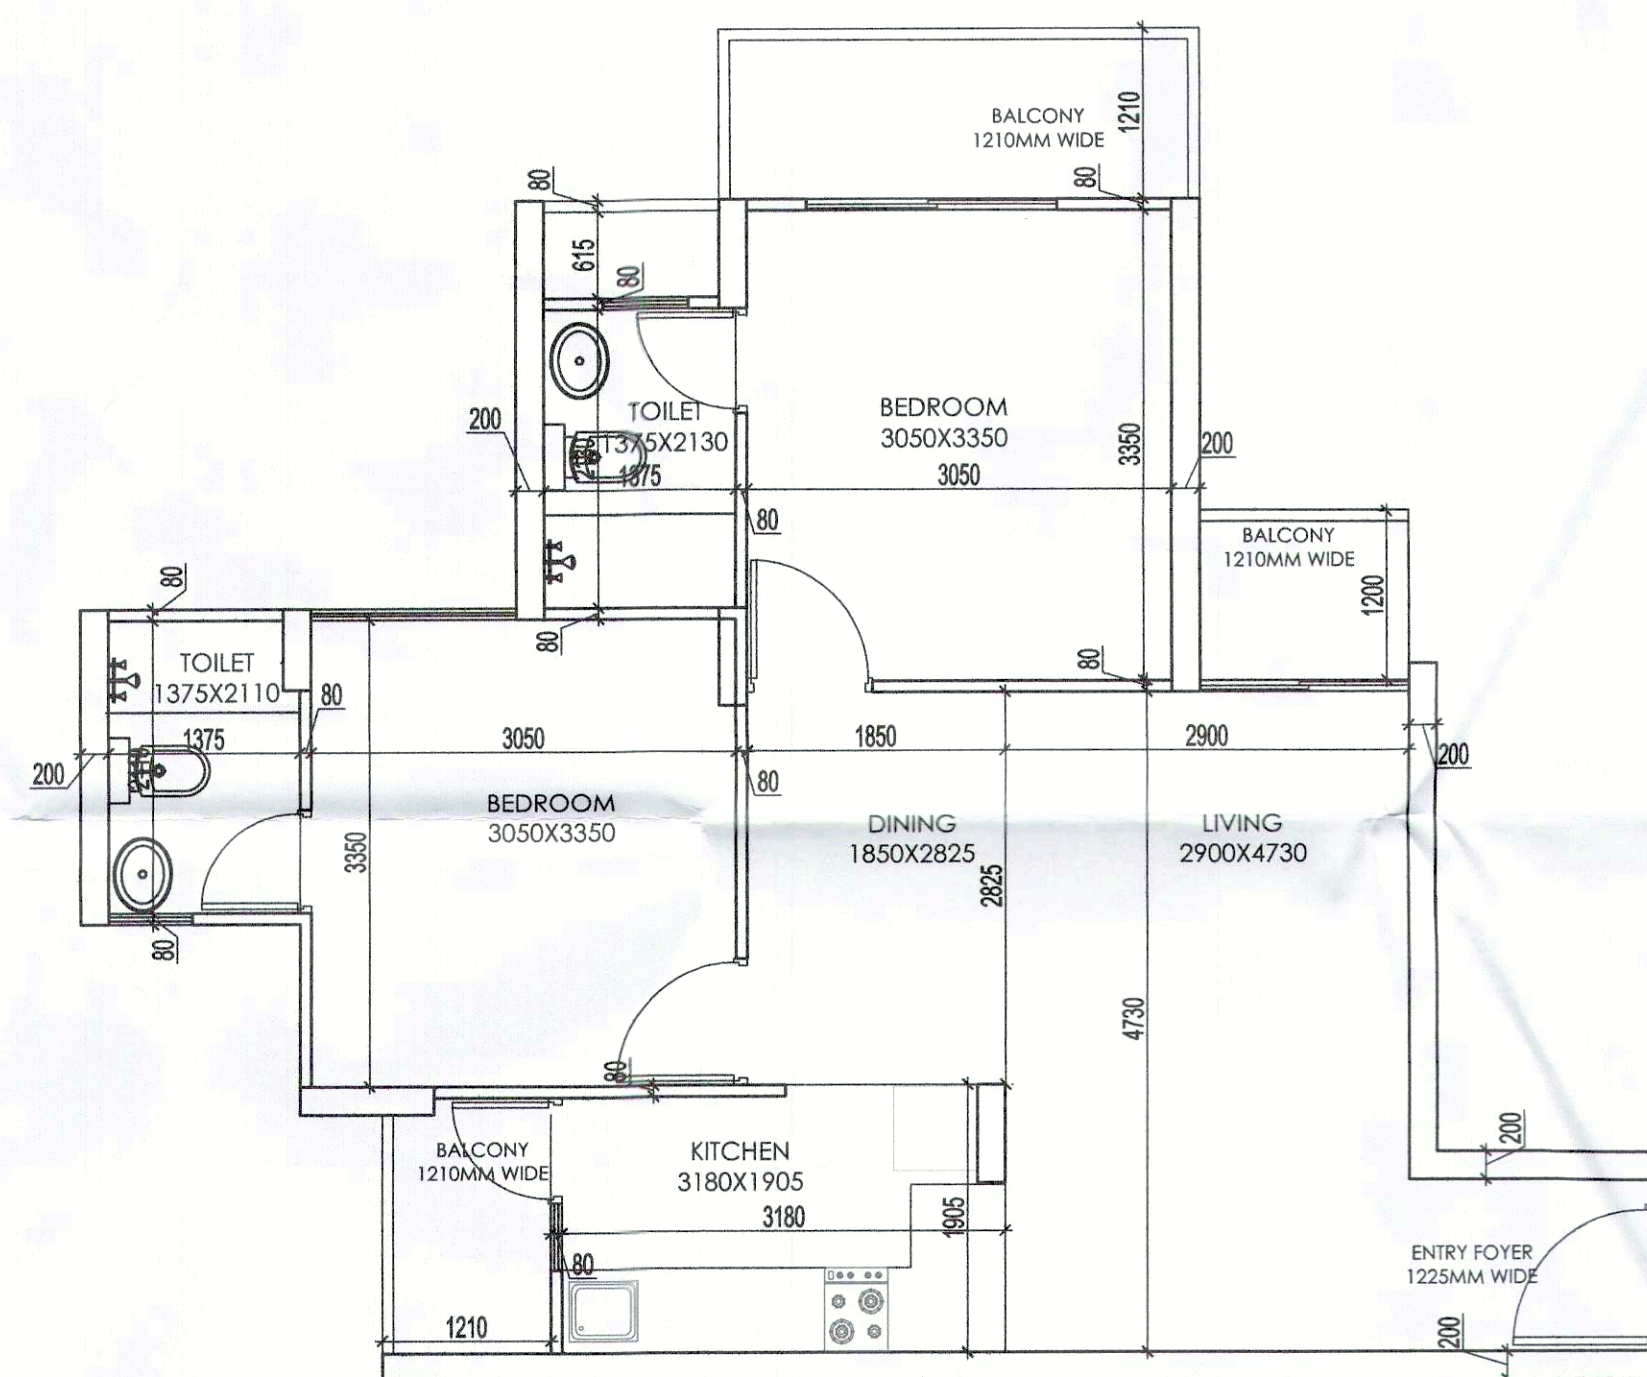

CARPET AREA DIAGRAM

CARPET AREA CALCULATION 2BHK UNIT TYPE 04						
PART	AREA CALCULATION				NO.	TOTAL AREA IN SQ. MT
CARPET AREA						
1	3.05	X	0.695	X	1	2.120
2	0.75	X	0.08	X	2	0.120
3	4.505	X	2.21	X	1	9.956
4	1.455	X	2.11	X	1	3.070
5	1.72	X	3.35	X	1	5.762
6	4.38	X	5.255	X	1	23.017
7	1.7	X	4.73	X	1	8.041
8	1.77	X	1.225	X	1	2.168
9	1.05	X	0.08	X	1	0.084
10	0.08	X	0.83	X	1	0.066
CARPET AREA FOR 2BHK UNIT TYPE 04						54.404

BALCONY AREA						
B1	3.45	X	1.21	X	1	4.175
B2	1.5	X	1.21	X	1	1.815
B3	1.21	X	1.705	X	1	2.063
B3a	0.84	X	0.12	X	1	0.101
BALCONY AREA FOR 2BHK UNIT TYPE 04						8.153

ARCHITECT (H.Q.) STP
Member Secretary B.P.C.
Member B.P.C.
Member B.P.C.

DIR (T)
MEMBER
BPAC

P.A. A.T.P.

PROJECT:
Approval of Building Plan of Affordable Group Housing colony measuring 5.89 acres (License no. 63 dated 01-09-2021) in Revenue Estate of village Gadoli Kalan in Sector 37D, Gurugram. Being developed by LALWANI BROTHERS BUILDCON LLP IN COLLABORATION WITH SERNAL BUILDCON PVT. LTD.

ARCHITECT:
GIAN P. MATHUR AND ASSOCIATES (P) LTD.
C - 55, East Of Kailash, New Delhi-110065
T : 465995991 P 46599512
E : info@gpmindia.com I W : www.gpmindia.com

services consultant
Consummate Engineering Services (P) Ltd.
Noida Office : B - 67, Sector - 67, Noida - 201 301
Tel : (0120) 2593500 (30 Lines)
Lko. Office : R 006, Rohas Plumeria, Gomti Nagar, Lucknow
e mail : mail@cespi.in website : www.cespi.in

DRAWING TITLE:
UNIT PLAN AND CARPET AREA CAL.
TOWER 04 (2BHK)
(G+18 FLOOR)

D.N. - SG/AH/SUB/AR-18
SCALE:- 1:50
DATE:- 20 AUG 2021
DRAWN BY:- ANANT
CHECK BY:- NAMITA

ARCHITECT'S SIGN
GIAN P. MATHUR
ARCHITECT
B.Arch., M.C.A. I.I.A.
No. 80/5769

OWNER'S SIGN
DIRECTION