



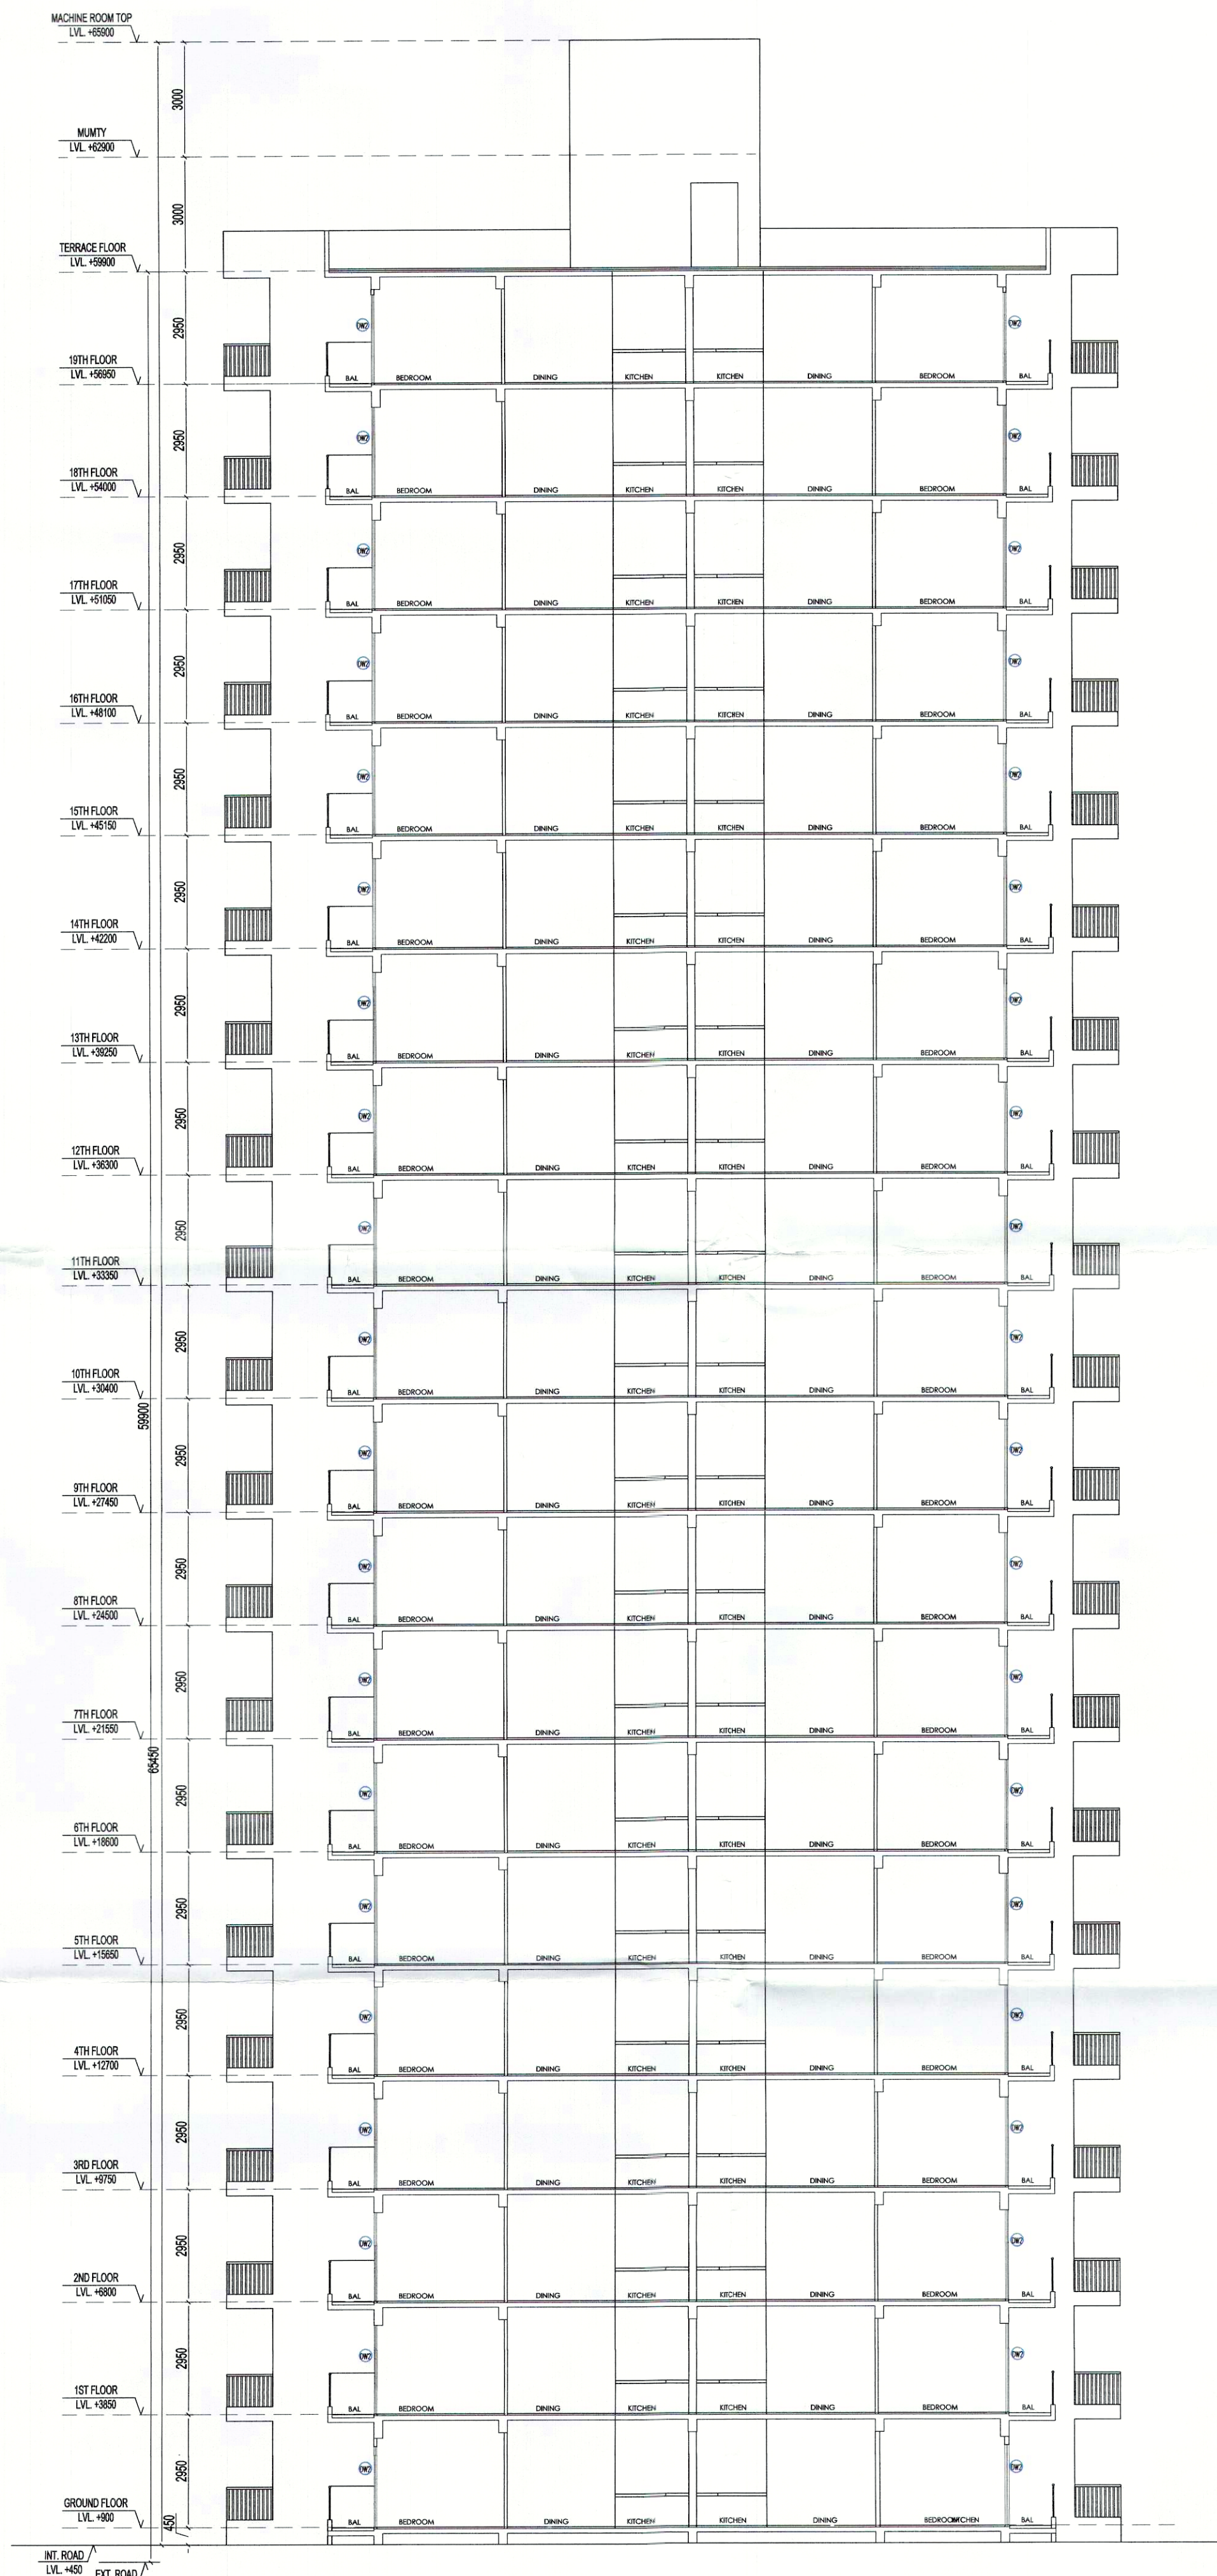

SECTION AT B

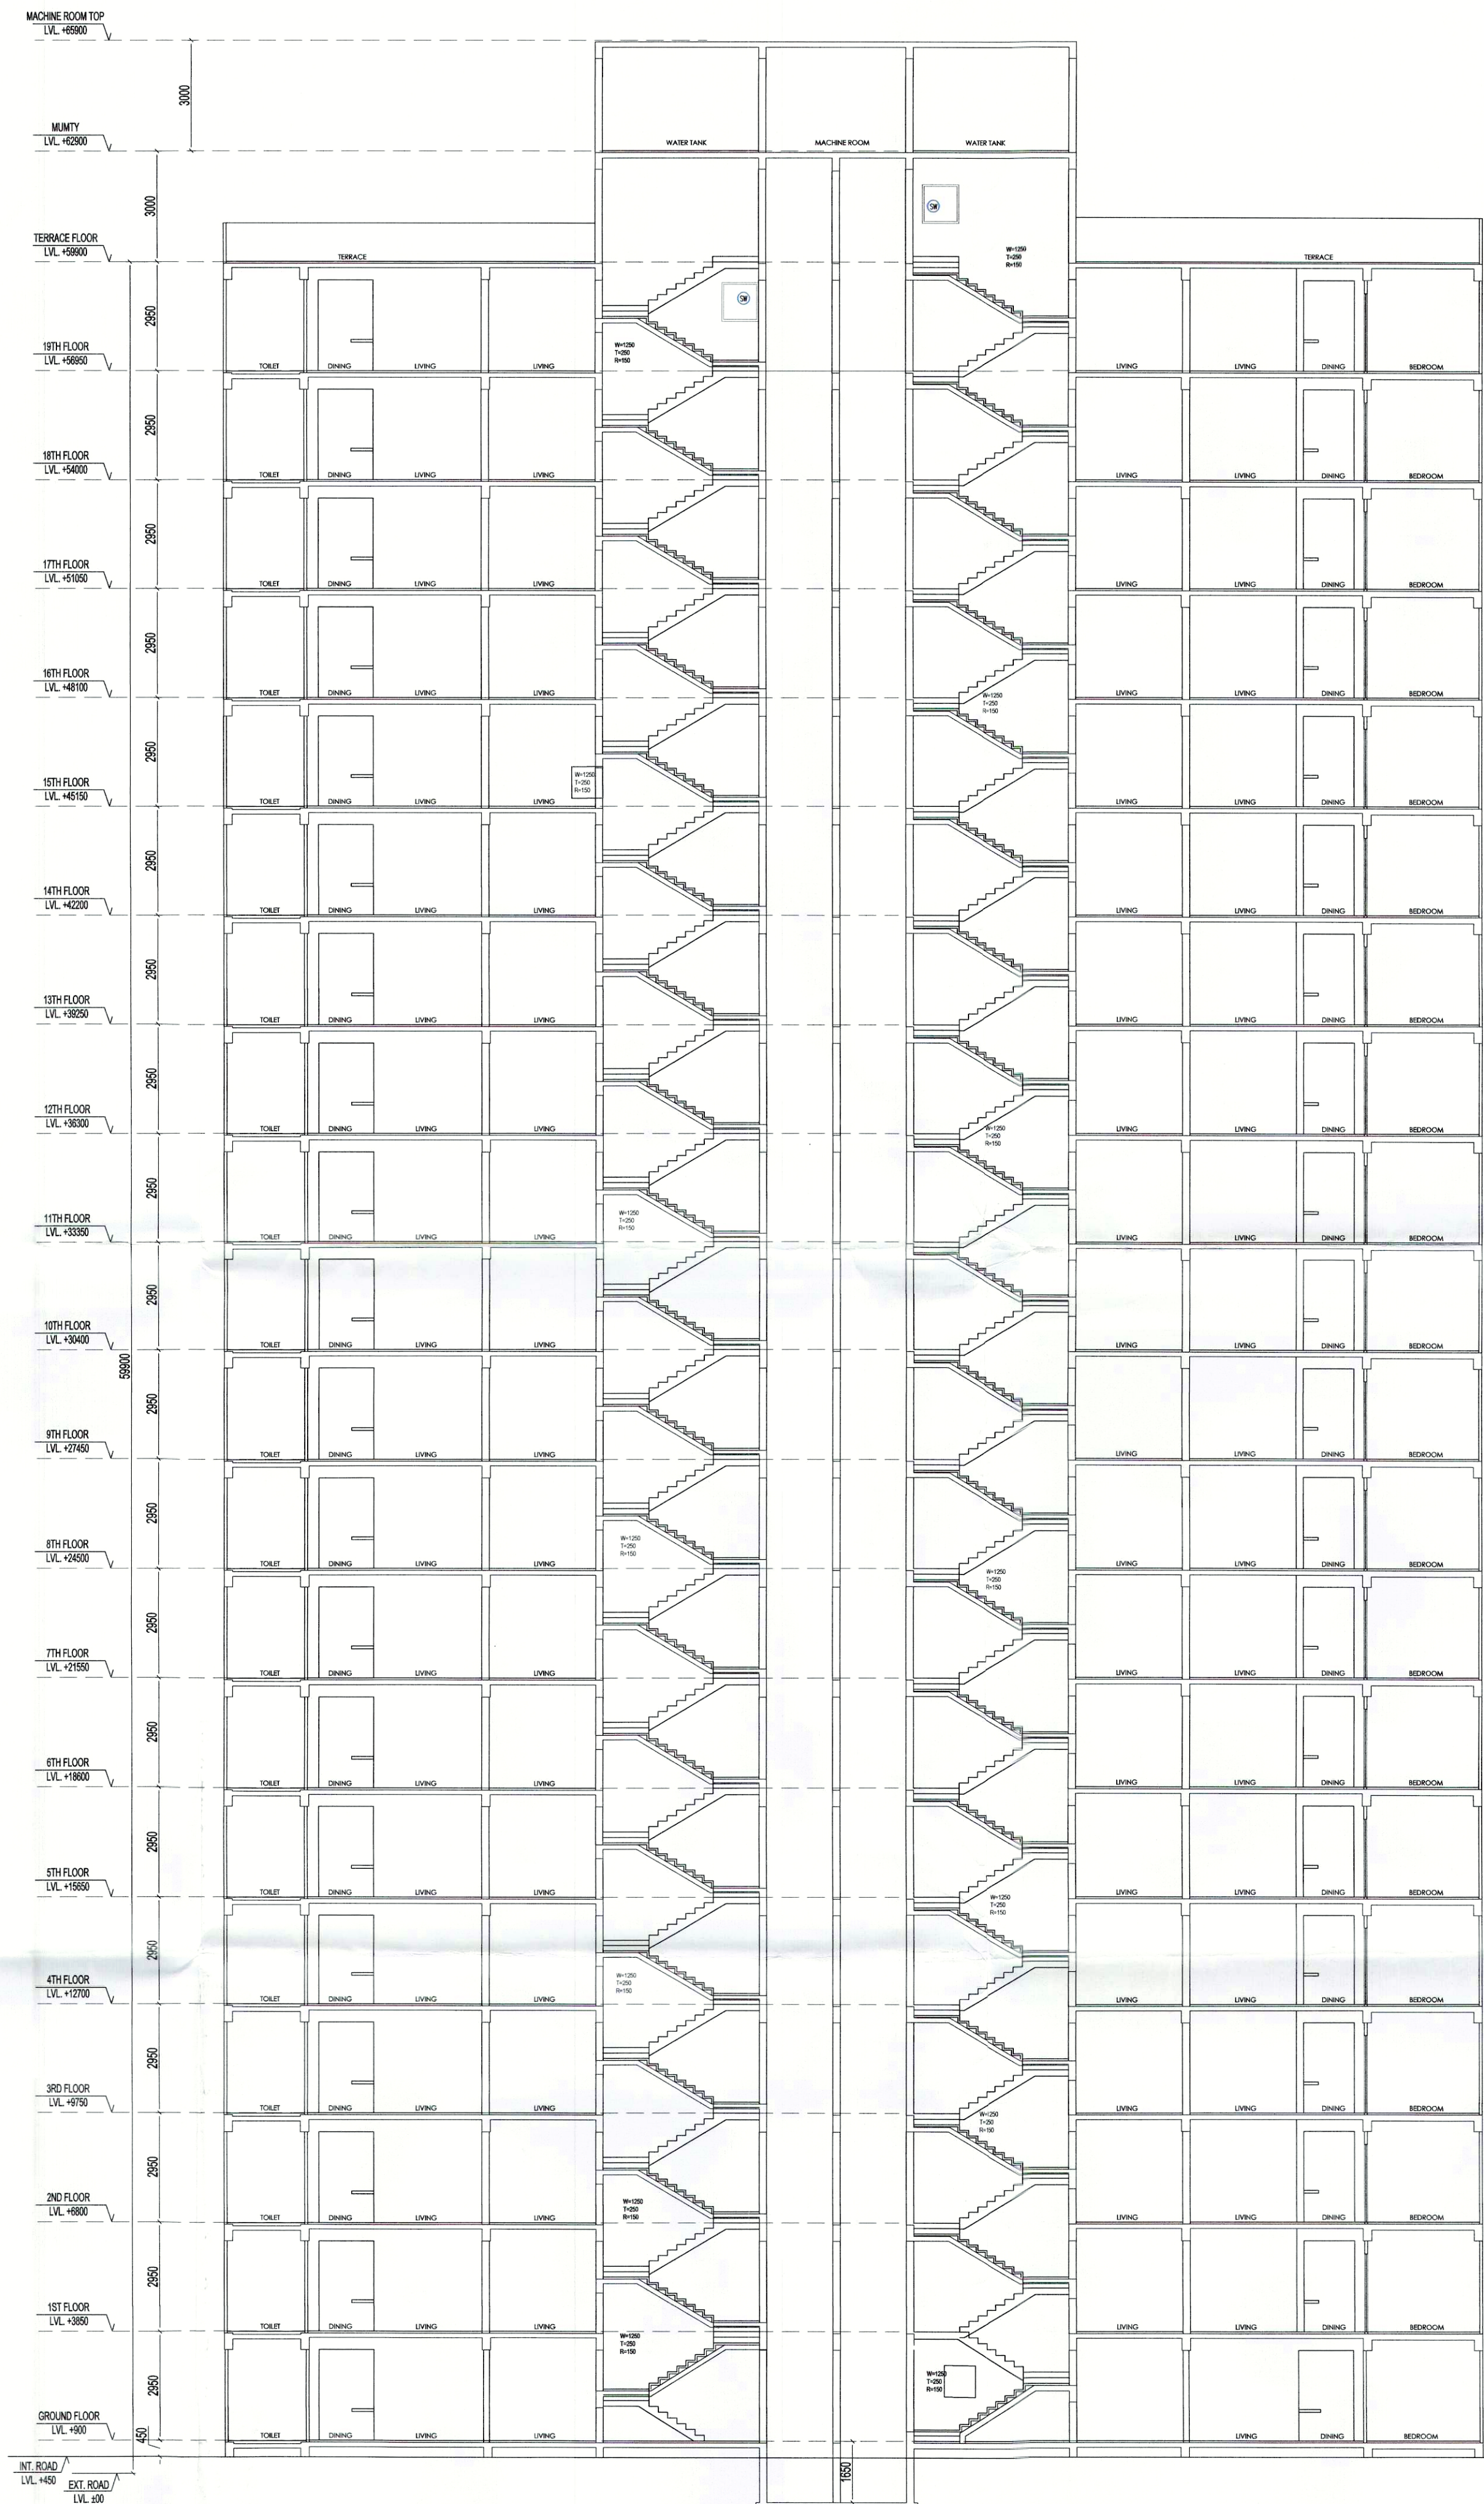

SECTION AT A

PROJECT:
Approval of Building Plan of Affordable Group Housing colony measuring 5.89 acres (License no. 63 dated 01-09-2021) in Revenue Estate of Village Gadoli Kalan in Sector 37D, Gurugram. Being developed by LALWANI BROTHERS BUILDCON LLP IN COLLABORATION WITH STERNAL BUILDCON PVT. LTD.

ARCHITECT:
GIAN P. MATHUR AND ASSOCIATES (P) LTD.
C - 55, East Of Kailash, New Delhi-110065
T : 46599599 | F 46599512
E : info@gpmindia.com | W : www.gpmindia.com

SERVICES CONSULTANT
Consummate Engineering Services (P) Ltd.
Noida Office : B - 67, Sector - 67, Noida - 201 301
Tel : (0120) 2593500 (30 Lines)
Lko. Office : R 006, Rohtas Plumeria, Gomi Nagar, Lucknow
e mail : mail@cespln, website : www.cespln

DRAWING TITLE :
SECTIONS
TOWER-06 (2BHK)
G+19 FLOORS

D.N. -
SG/AH/SUB/AR-31

SCALE:- 1:125

DATE:-
20 AUG 2021

DRAWN BY:-
ANANT

CHECK BY:- NAMITA

ARCHITECT (H.Q.) S.T.P.
Member Secretary B.P.C.
Member Chairman B.P.C.

Ram Avtar (Bassi)
AD(HQ)

DDT (T)
MEMBER
BPAC

P.A.
A.T.P.

GIAN P. MATHUR
B.Arch., M.Arch., I.I.T.
CANO. 05769