


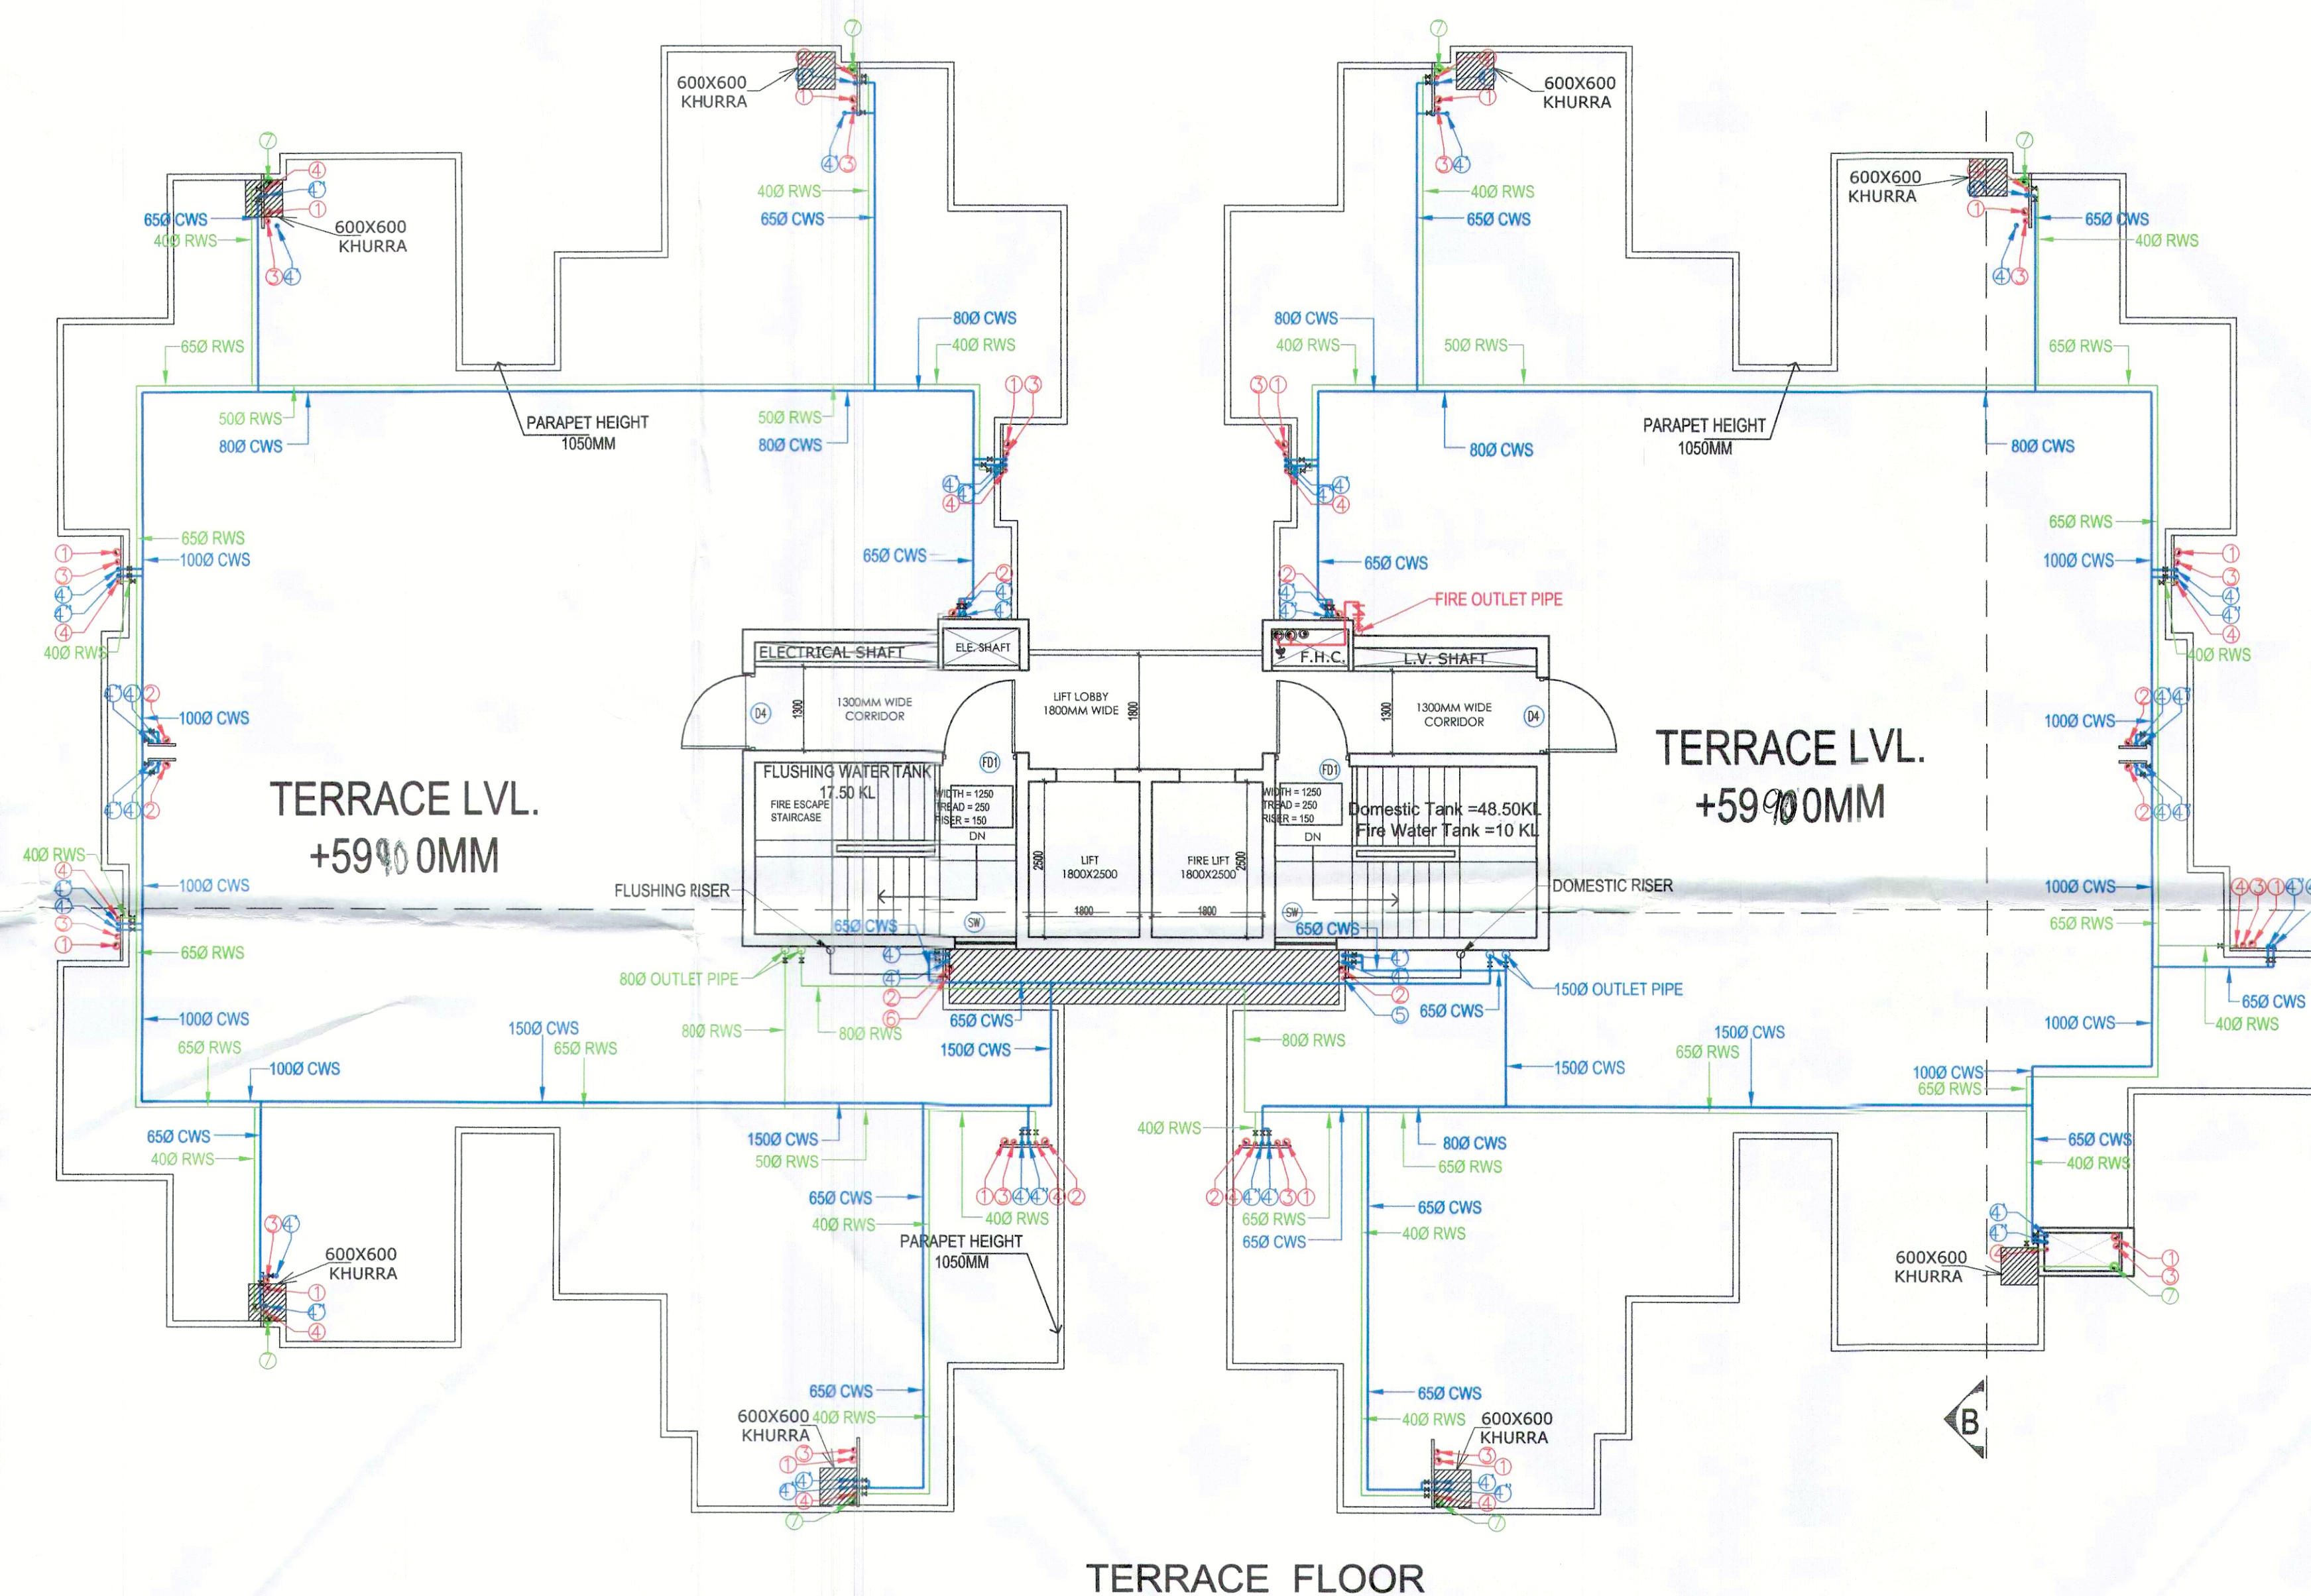

LEGEND: -

SYMBOL	DESCRIPTION
①	110Ø OD uPVC SP STACK
②	110Ø OD uPVC WP STACK
③	75Ø A.S.P. Checked and found ok for Public Health (Internal) Service only subject to comments in forwarding letter No. 201/17/17
④	DWS D/TAKE
⑤	DWS D/TAKE
⑥	DWS D/TAKE
⑦	DWS RISER
⑧	FLUSHING RISER
⑨	110Ø OD uPVC R.W.P.
⑩	75Ø uPVC DRAIN PIPE(BALCONY)

LEGEND: -

SYMBOL	DESCRIPTION
—	SOIL PIPE
—	WASTE PIPE
⊕	FLOOR TRAP
⊗	CUTOUT
⊙	FLOOR DRAIN
—	CWS PIPE
—	FWS PIPE
—	CONTROL VALVE
—	FIRE PIPE

ARCHITECT (H.Q.) S.T.P. (G.O.P.) (Hr.)
 Member Secretary Member Chairman
 B.P.C. B.P.C. B.P.C.
 Ram Avtar Bassi
 AD(HQ)

P.A.
 A.T.P.

PROJECT:

Approval of Building Plan of Affordable Group Housing colony measuring 5.89 acres (License no. 63 dated 01-09-2021) in Revenue Estate of village Gadoli Kalan in Sector 37D, Gurugram. Being developed by LALWANI BROTHERS BUILDCON LLP IN COLLABORATION WITH STERNAL BUILDCON PVT. LTD.

ARCHITECT:

GIAN P. MATHUR AND ASSOCIATES (P) LTD.
 C - 55, East Of Kailash, New Delhi-110065
 T : 46599599 | F 46599512
 E : info@gpmindia.com | W : www.gpmindia.com

services consultant

Consummate Engineering Services (P) Ltd.

Noida Office : B - 67, Sector - 67, Noida - 201 301
 Tel : (0120) 2993500 (30 Lines)
 Lko. Office : R 006, Rohas Plumeria, Gomti Nagar, Lucknow
 e mail : mail@cespl.in, website : www.cespl.in

DRAWING TITLE:

TERRACE PLAN
 TOWER - 06 (2BHK)
 G+19 FLOORS

D.N. - SG/AH/SUB/AR-29

SCALE:- 1:75

DATE:- 20 AUG 2021

DRAWN BY:- ANANT

CHECK BY:- NAMITA

ARCHITECT'S SIGN OWNER'S SIGN

GIAN P. MATHUR
 ARCHITECT
 B.Arch, M.C.A. I.I.A.
 CA No. 80/5769

DIRECTION

