

HEIGHT OF TOWER WIRE 125M  
 WIRE FENCE  
 30.18M  
 22.65M  
 48.11M  
 31.42M  
 48.11M  
 106.41M  
 10.67M  
 25.19M  
 154.88M  
 161.51M  
 178.09M  
 117.40M  
 12.65M  
 64.30M  
 150.88M  
 16.28M  
 54.95M  
 58.45M  
 51.74M  
 55.37M  
 54.00M

(1) AREA UNDER 24 M. SERVICE ROAD =  $\frac{24(64.30+61.92)}{2} = 1514.64 \text{ sq. mt.}$   
 = 0.374 ACRES

(2) AREA UNDER 36 M. GREEN BELT =  $\frac{36(61.92+58.45)}{2} = 2166.66 \text{ sq. mt.}$   
 = 0.535 ACRES

(3) AREA UNDER WINDENING NH-8 =  $\frac{16.26(54.00+55.37)}{2} = 889.18 \text{ sq. mt.}$   
 $\frac{51.74+15.72+54.95}{2} = 122.38 = 61.19 \text{ M.}$   
 $\sqrt{\frac{61.19(61.19-51.71)(61.19+15.72)(61.19+54.95)}{164588.06}}$


TOTAL = 405.69 sq. mt.  
 TOTAL = 1294.87 sq. mt.  
 = 0.320 ACRES  
 G. TOTAL 1+2+3 = 4976.47 sq. mt.  
 = 1.229 Acres

AREA DETAIL

A =  $48.11 \times 21.55 \times \frac{1}{2} = 518.39 \text{ sq. mt.}$   
 B =  $48.11 \times 31.42 = 1511.62 \text{ sq. mt.}$   
 C =  $106.11 \times 31.42 \times \frac{1}{2} = 1666.99 \text{ sq. mt.}$   
 D =  $154.22 + 154.80 \times \frac{1}{2} \times 25.15 = 3885.92 \text{ sq. mt.}$   
 E =  $(161.51 + 162.35) \times \frac{1}{2} = 161.93 \times 62.5 = 10120.62 \text{ sq. mt.}$   
 F =  $(178.09 + 180.51) \times \frac{1}{2} = 179.29 \times 64.88 = 11632.33 \text{ sq. mt.}$   
 G =  $12.69 \times 150.88 \times \frac{1}{2} = 957.33 \text{ sq. mt.}$   
 H =  $54.00 \times 150.88 = 8147.52 \text{ sq. mt.}$

TOTAL = 38440.72 sq. mt.  
 = 9.50 Acre

NET PLANNED AREA = 8.271 ACRES

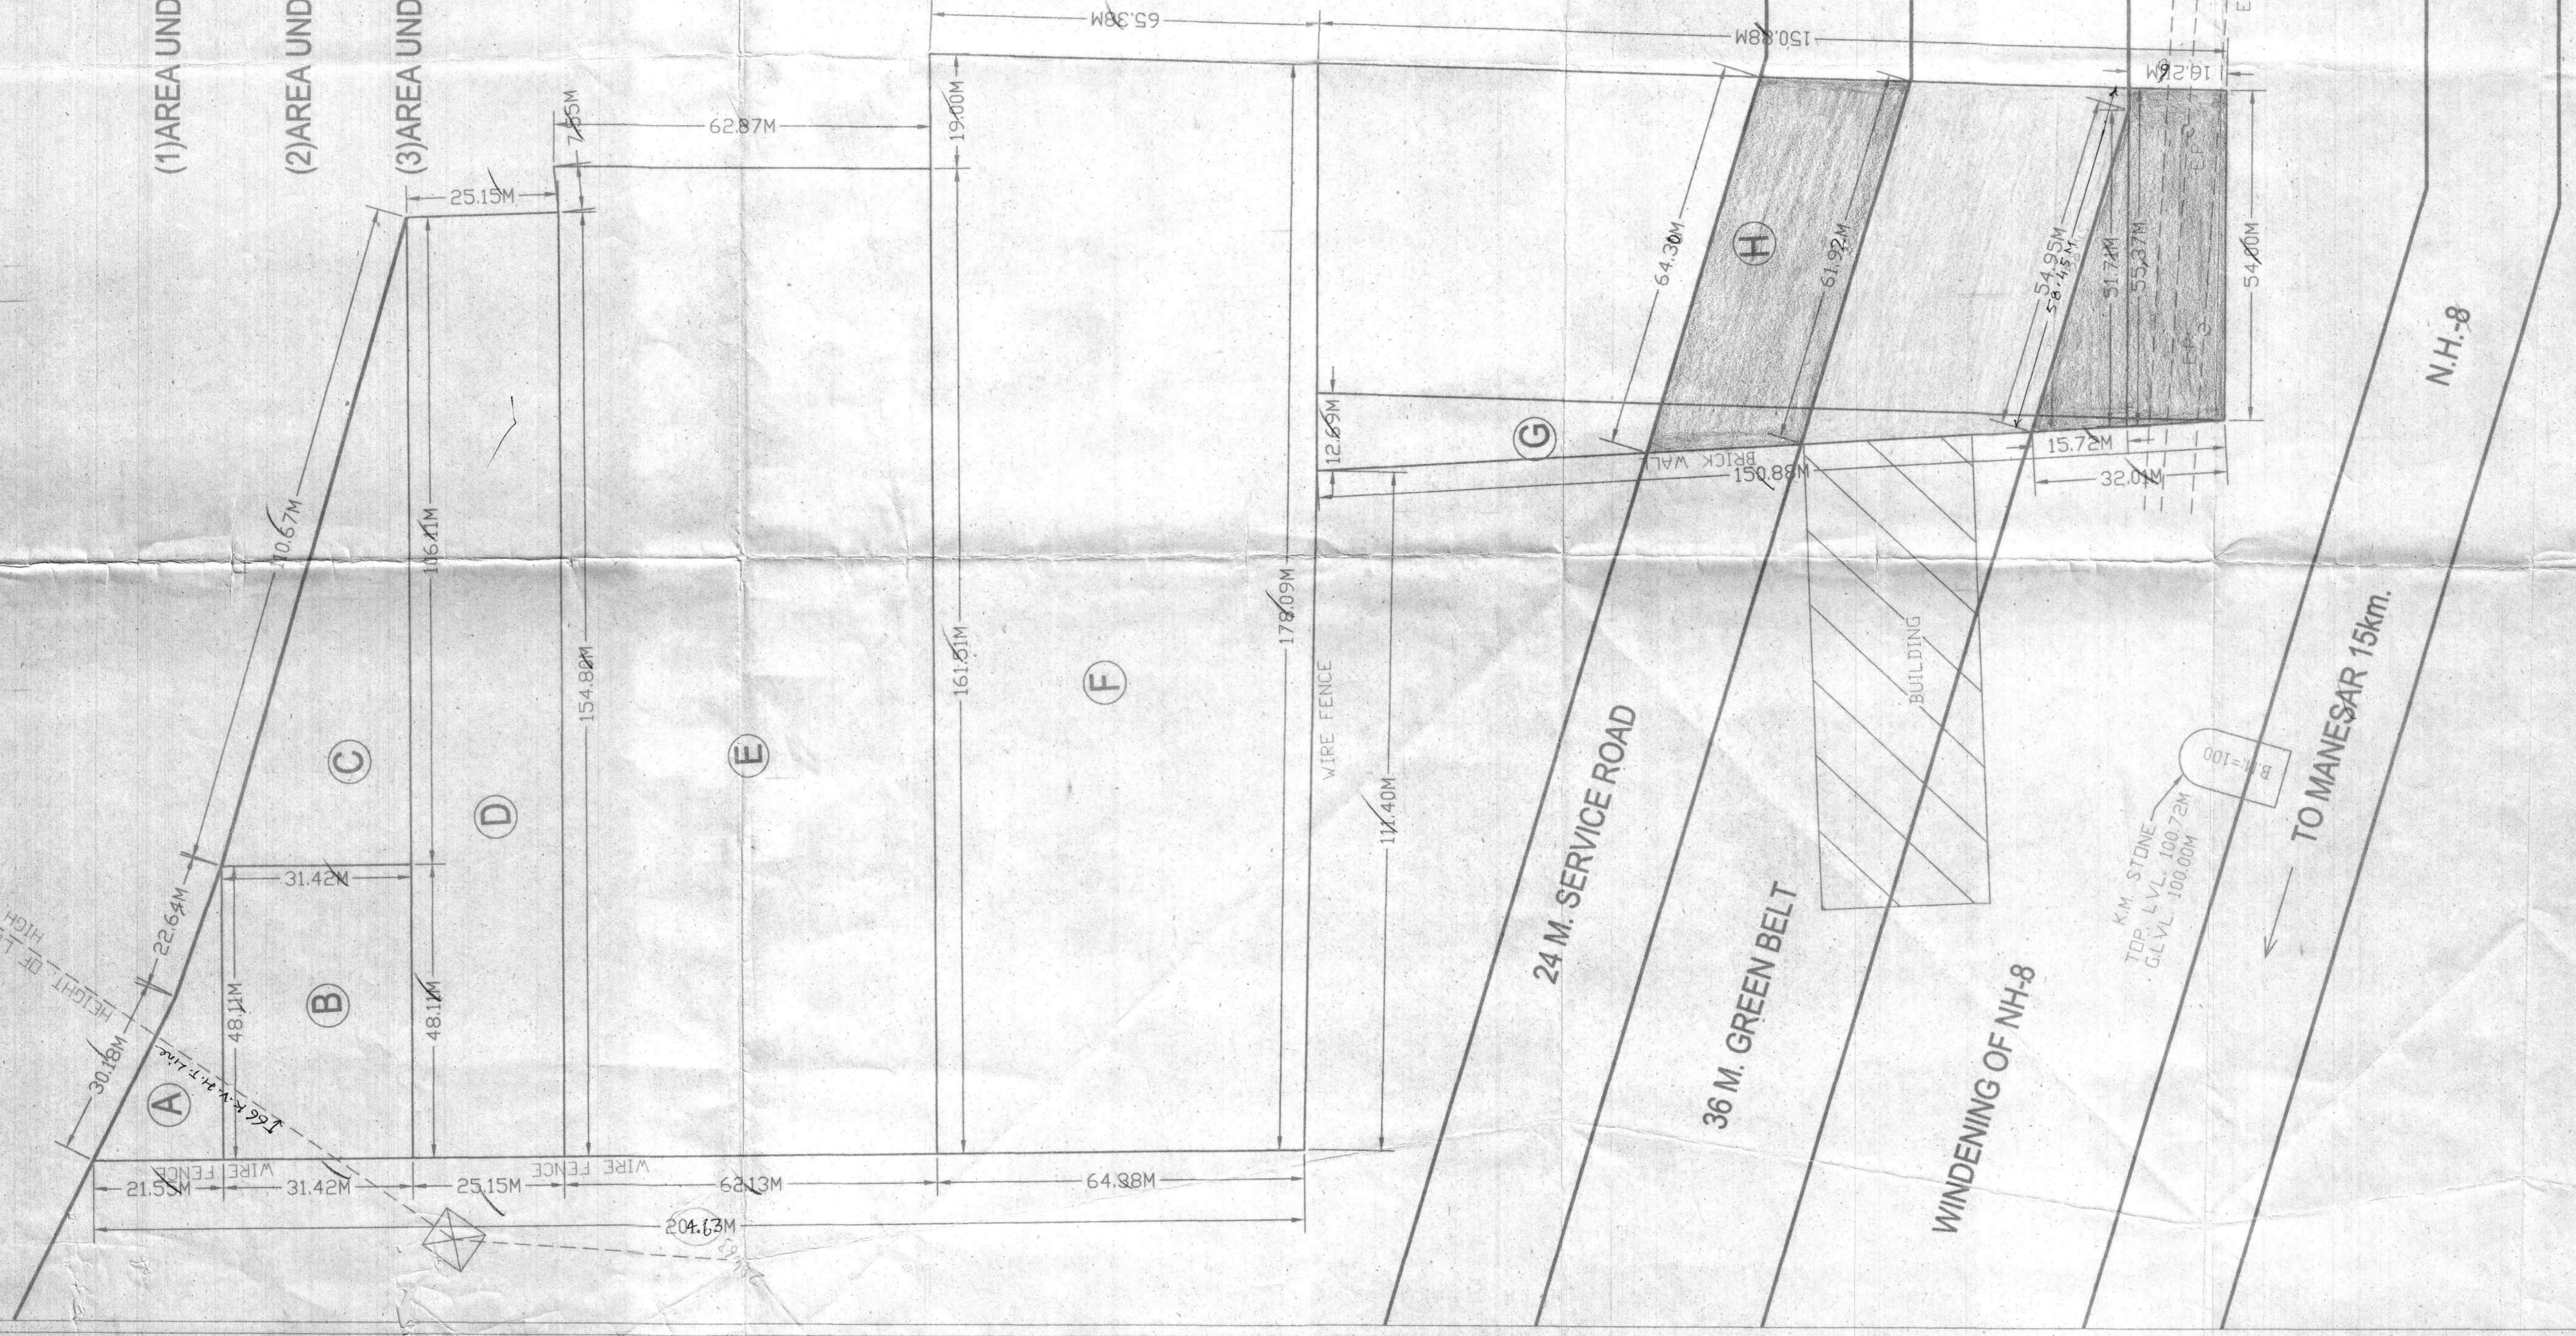

SURVEY CUM DEMARCATION PLAN OF THE AREA UNDER  
 KH. NO. 31/1/1, 31/3, 609, 610, 611/2/1, 611/2/2, 618, 619, 620/4 OF  
 REVENUE ESTATE OF VILLAGE-SHIKOPUR, TEHSIL-SOHNA,  
 DISTT-GURGAON, OWNED BY M/S CRANES DEVELOPERS PVT. LTD.  
 NAME OF DEVELOPER - M/S ORRIS INFRASTRUCTURE PVT. LTD.

DATE: \_\_\_\_\_  
 SCALE: 1:720  
 CONSULTANT: I. S. Chauhan & Associates  
 203B, SEC-46, GURGAON, PH: 9899261600

R. S. CHAUHAN  
 E-1166778, P.V.  
 Survey & Engineering  
 33B, Sector-46, Gurgaon-122003  
 M. 9899261600

JE  
 AD  
 OR  
 RA