
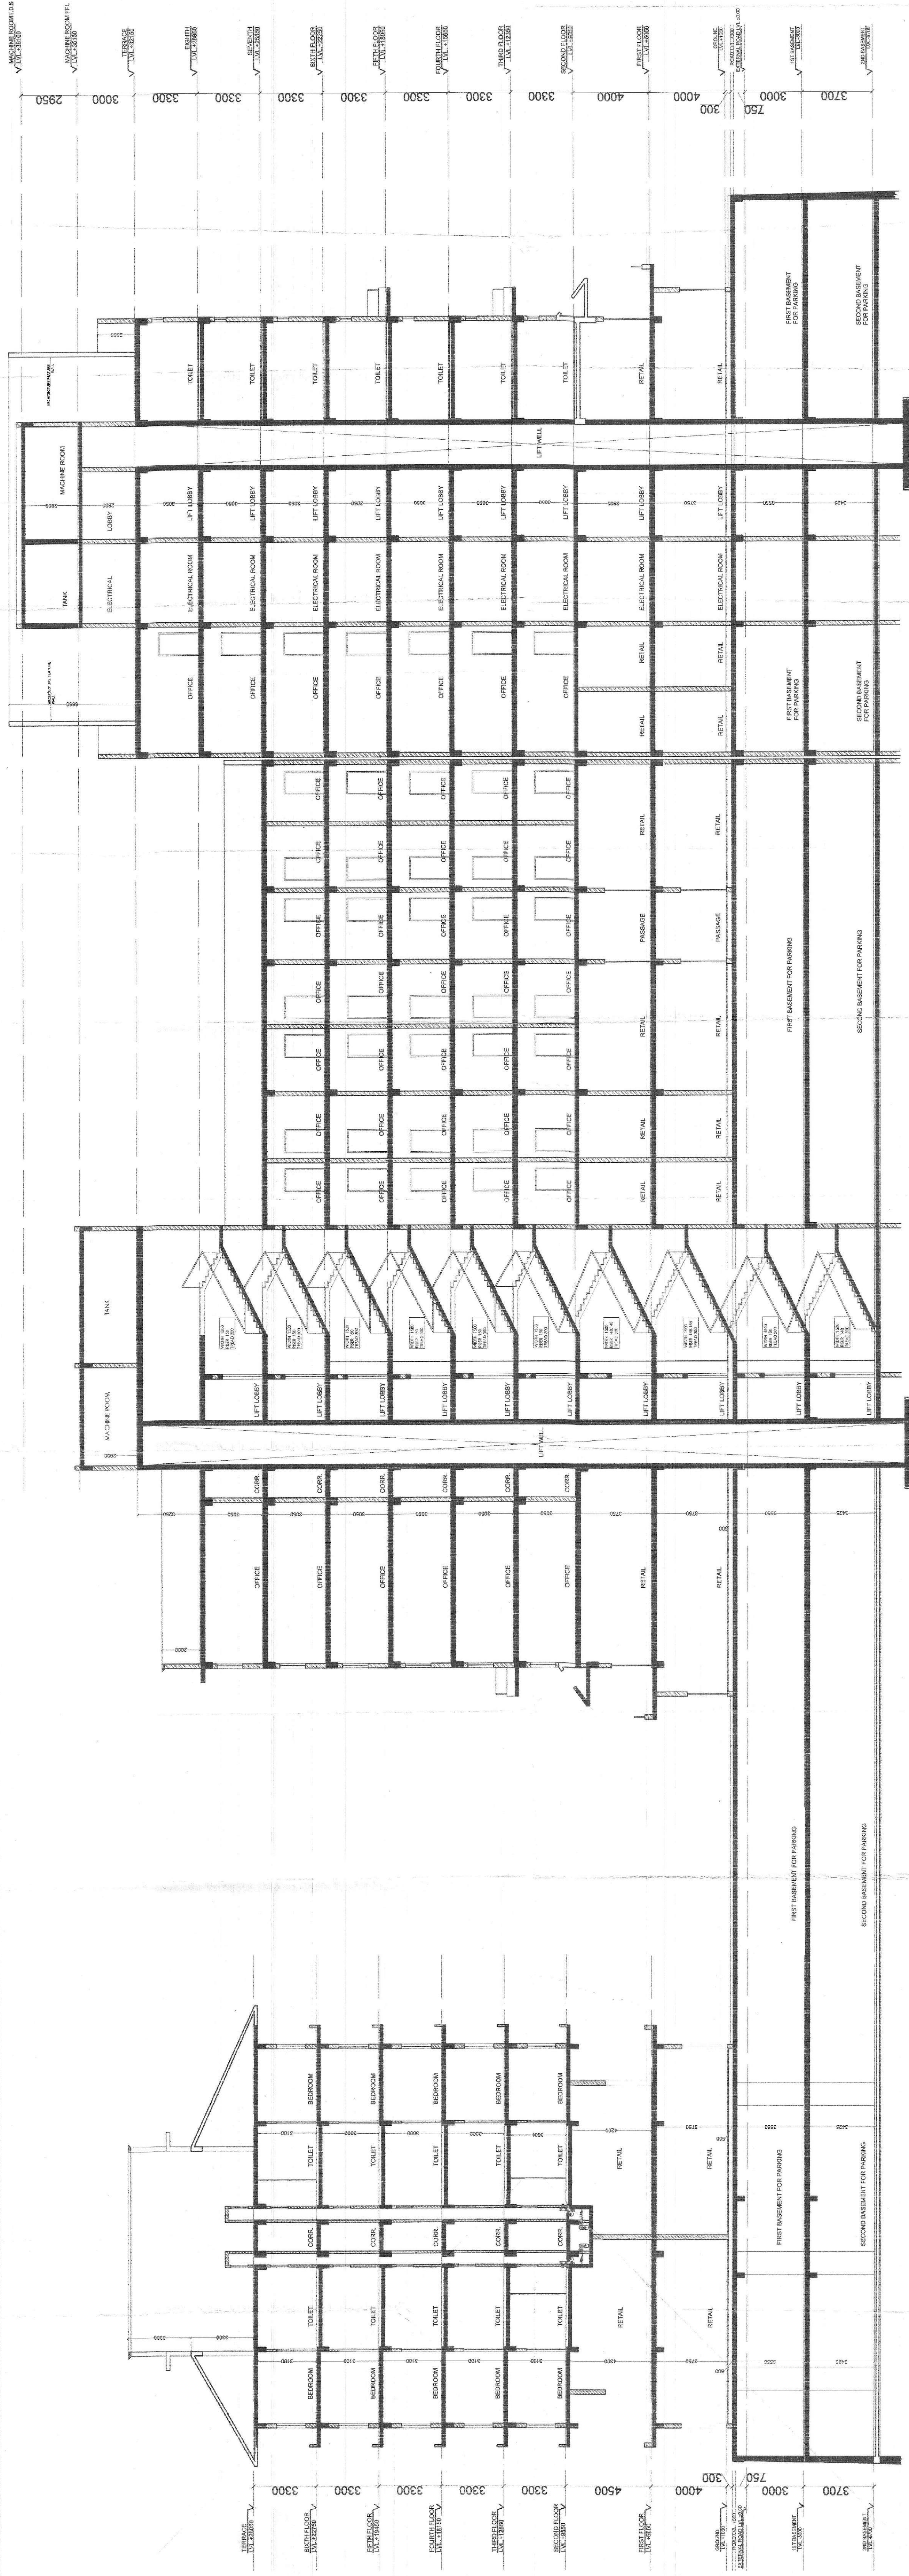


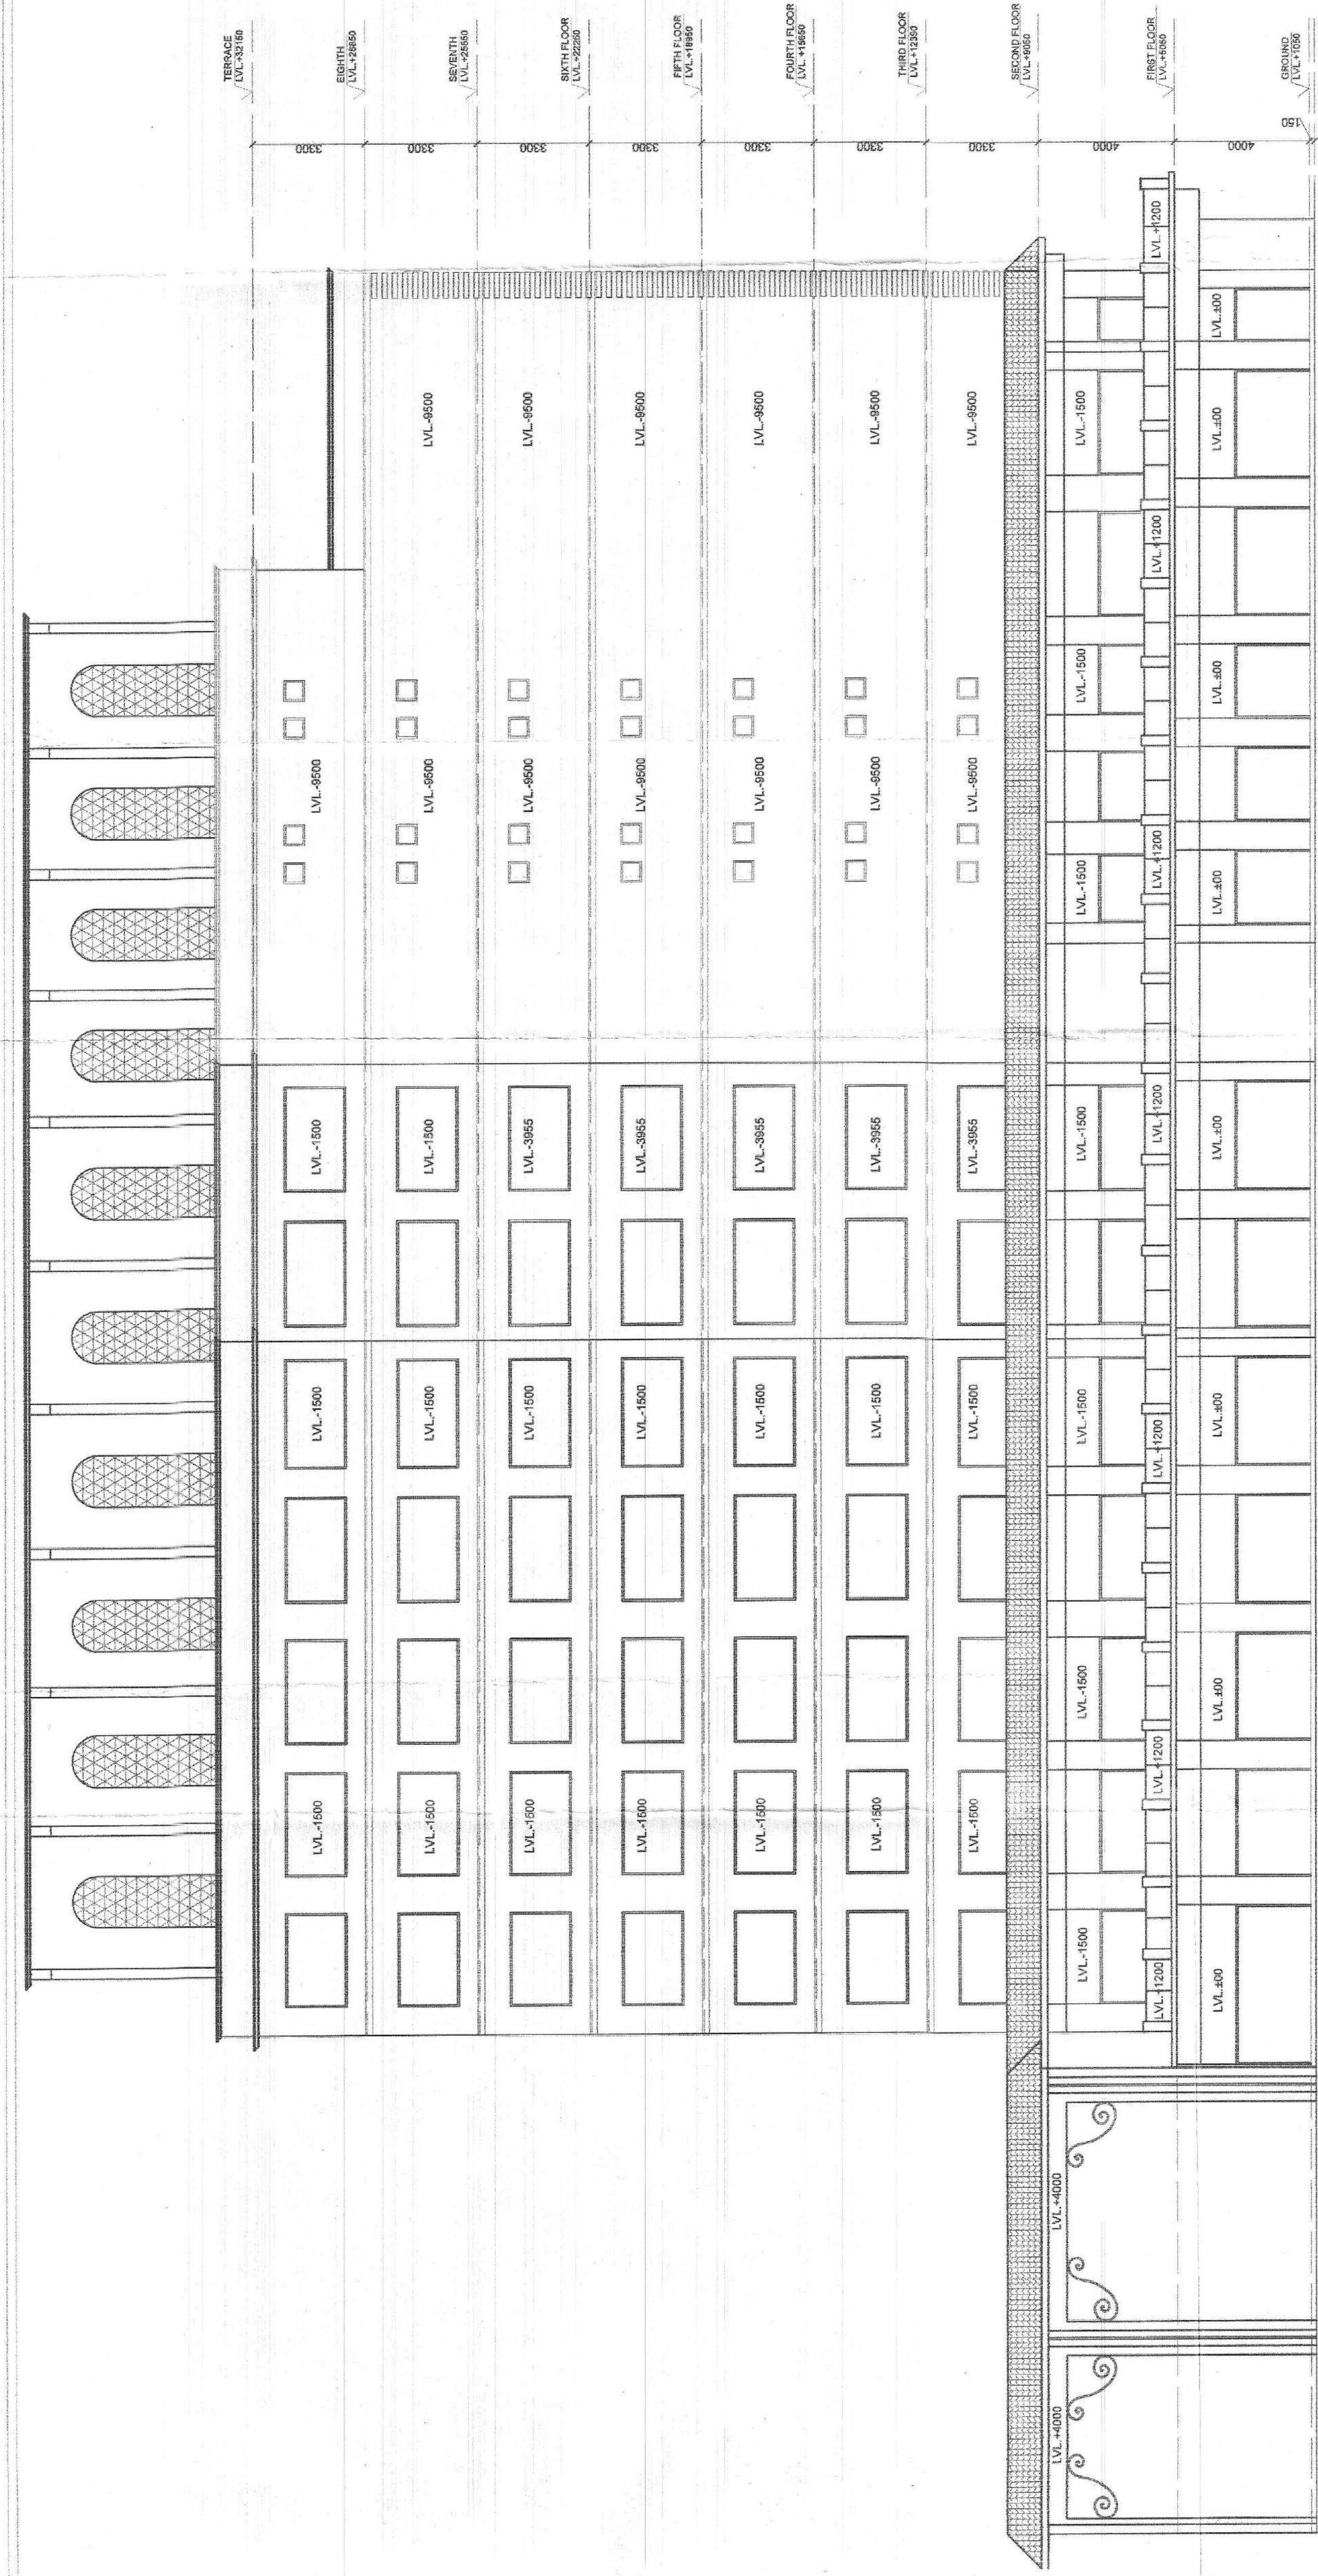

SUBMISSION DRAWING

NOTES

1. BUILDING HAS AUTOMATIC SPRINKLER SYSTEM WHEREVER REQUIRED AS NBC.
2. BUILDING WILL BE DESIGNED (STRUCTURES) AS PER RELEVANT IS CODES FOR EARTH QUAKE RESISTANCE.
3. ALL TOILETS ARE MECHANICALLY VENTILATED INCLUDING TOILETS & Corridors.

PROJECT:

APPROVAL OF REVISED BUILDING PLANS FOR COMMERCIAL COLONY MEASURING IN AREA OF 4.237 ACRES (LICENSE NO. 291 DATED 31/12/2007) IN SECTOR - 67, GURGAON MANESAR URBAN COMPLEX IN FAVOUR OF M/S ANSAL PROPERTIES & INFRASTRUCTURE LTD.

OWNER:

**ANSAL PROPERTIES &
INFRASTRUCTURE LTD.**
115, ANSAL BHAWAN
16, KASTURBA GANDHI MARG
NEW DELHI 110001

DRAWING TITLE:

RIGHT & LEFT SIDE
ELEVATIONS
& SECTIONS

SCALE:

1:1

ATE:

04.02.2012


2
3
SPECTRAL
SERVICE CONSULTANTS PVT. LTD.
A-197, Sector-63, Noida, India
Ph.: 0120-4049000
Fax: 91-120-4049001

ARCHITECT



DESIGN FORUM
INTERNATIONAL
K-17, KAILASH COLONY, NEW DELHI 110048
TEL: +91-11-48556800 FAX: +91-11-48556801
E-Mail: NAVJISINGH@GOFARCH.COM

OWNER SIGNATURE:


For Anal Properties & Infrastructure Ltd.

ARCHITECT SIGNATURE:

NAVIN KUMAR
B.A. 1st

Head
D.T.P. (HQ) S.T.P. (G) C.T.P. (Hr) Chairman B.P.C.
Member Secretary Member B.P.C.

10

SANCTIONED

mechanically
ing lobby & corridors,