


SANCTIONED
TO BE READ WITH THIS OFFICE
MEMO NO. :
DATED :

Handwritten signatures and stamps, including a blue stamp that reads "KUNDEWADE & PARTNERS" and "100/1000".

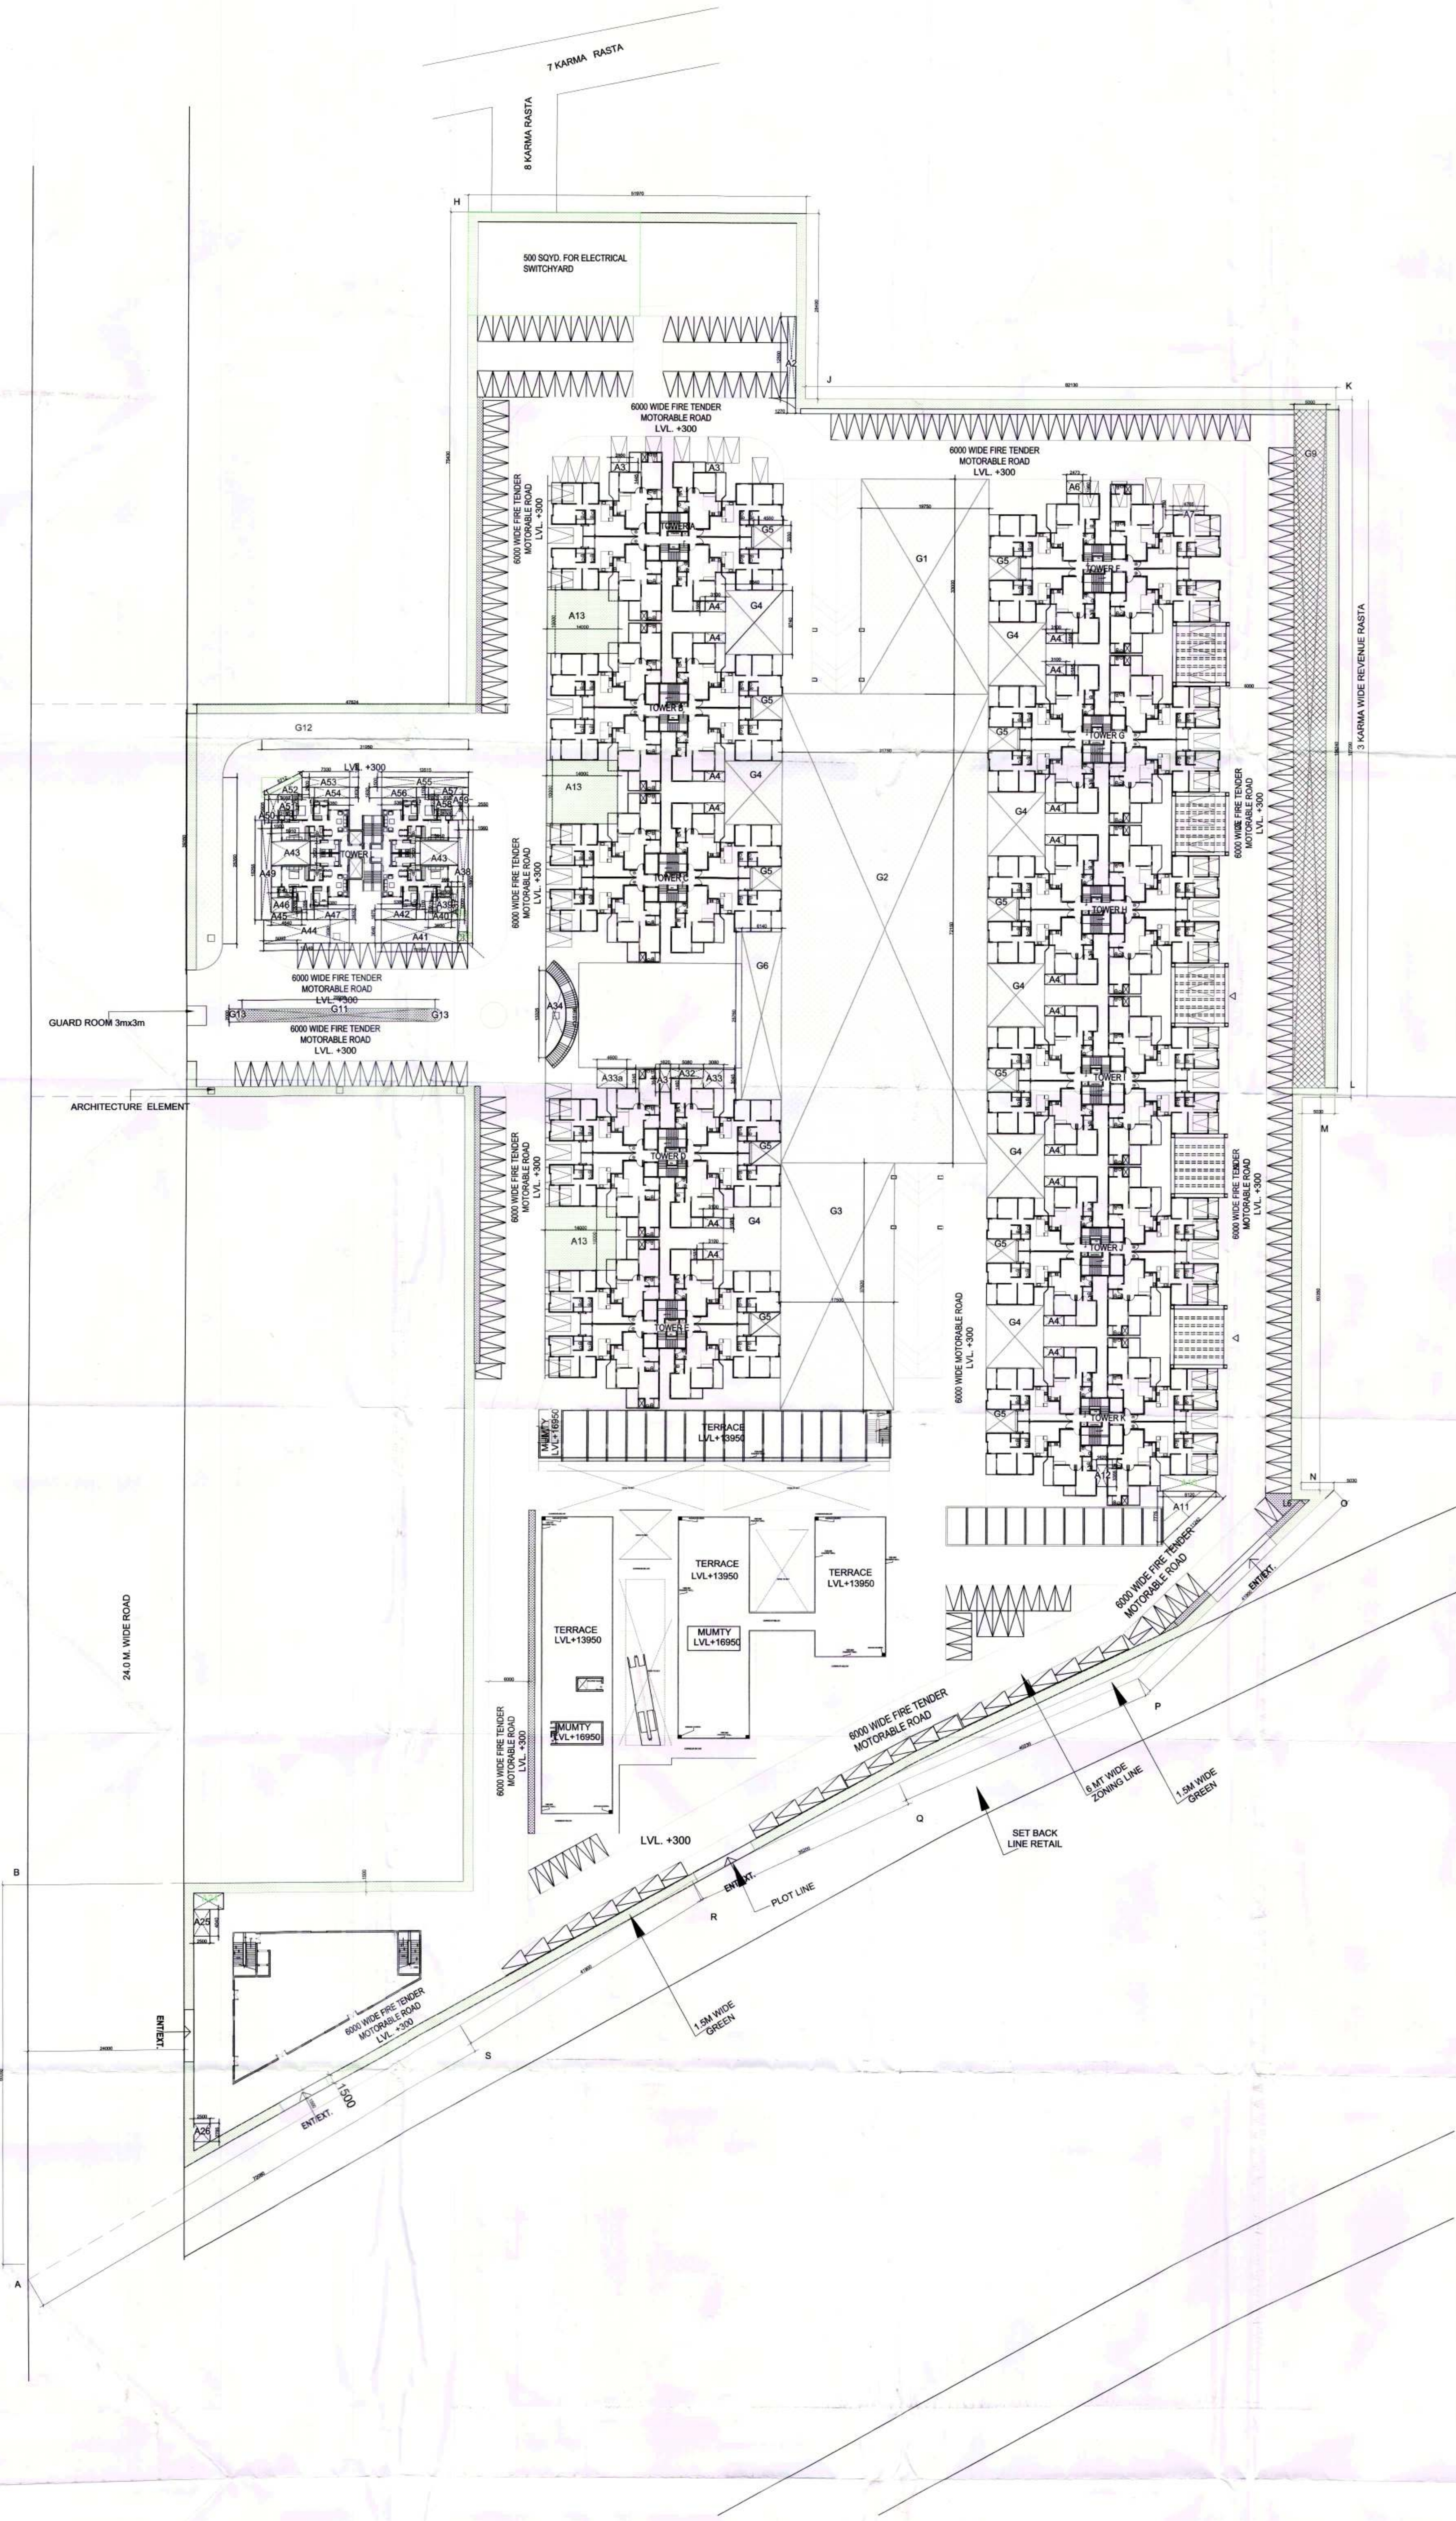

CLIENT:
MEGA INFRATECH PVT. LTD.

PROJECT NAME AND ADDRESS
PROPOSED BUILDING PLAN FOR
AFFORDABLE GROUP HOUSING
COLONY FOR AN AREA MEASURING
9.0625 ACRES (LICENCE NO. 28 OF 2020)
DT.7.10.2020 IN SECTOR 95B,
GURUGRAM MANESAR URBAN
COMPLEX

PRINCIPLE ARCHITECT
dfi
DESIGN FORUM INTERNATIONAL
K-47, KAILASH COLONY NEW DELHI-48
PHONE: 011-46558600 FAX: 46556601

OWNERS SIGNATURE
For Mega Infratech Pvt Ltd
Authorised Signatory

ARCHITECT'S SIGNATURE
ANUJ TEWATIA
Authorised Signatory

DRAWING TITLE:
GREEN AREA PLAN

GREEN AREA DETAILS			
		ACER	SQMT.
TOTAL SITE AREA	=	9.0625	36674.578
REQUIRED 15% AREA	=		5501.186719
PROPOSED GREEN AREA (20%)	=		7366.661

SCALE : 1:300
DATE :
SHEET NO. 2