



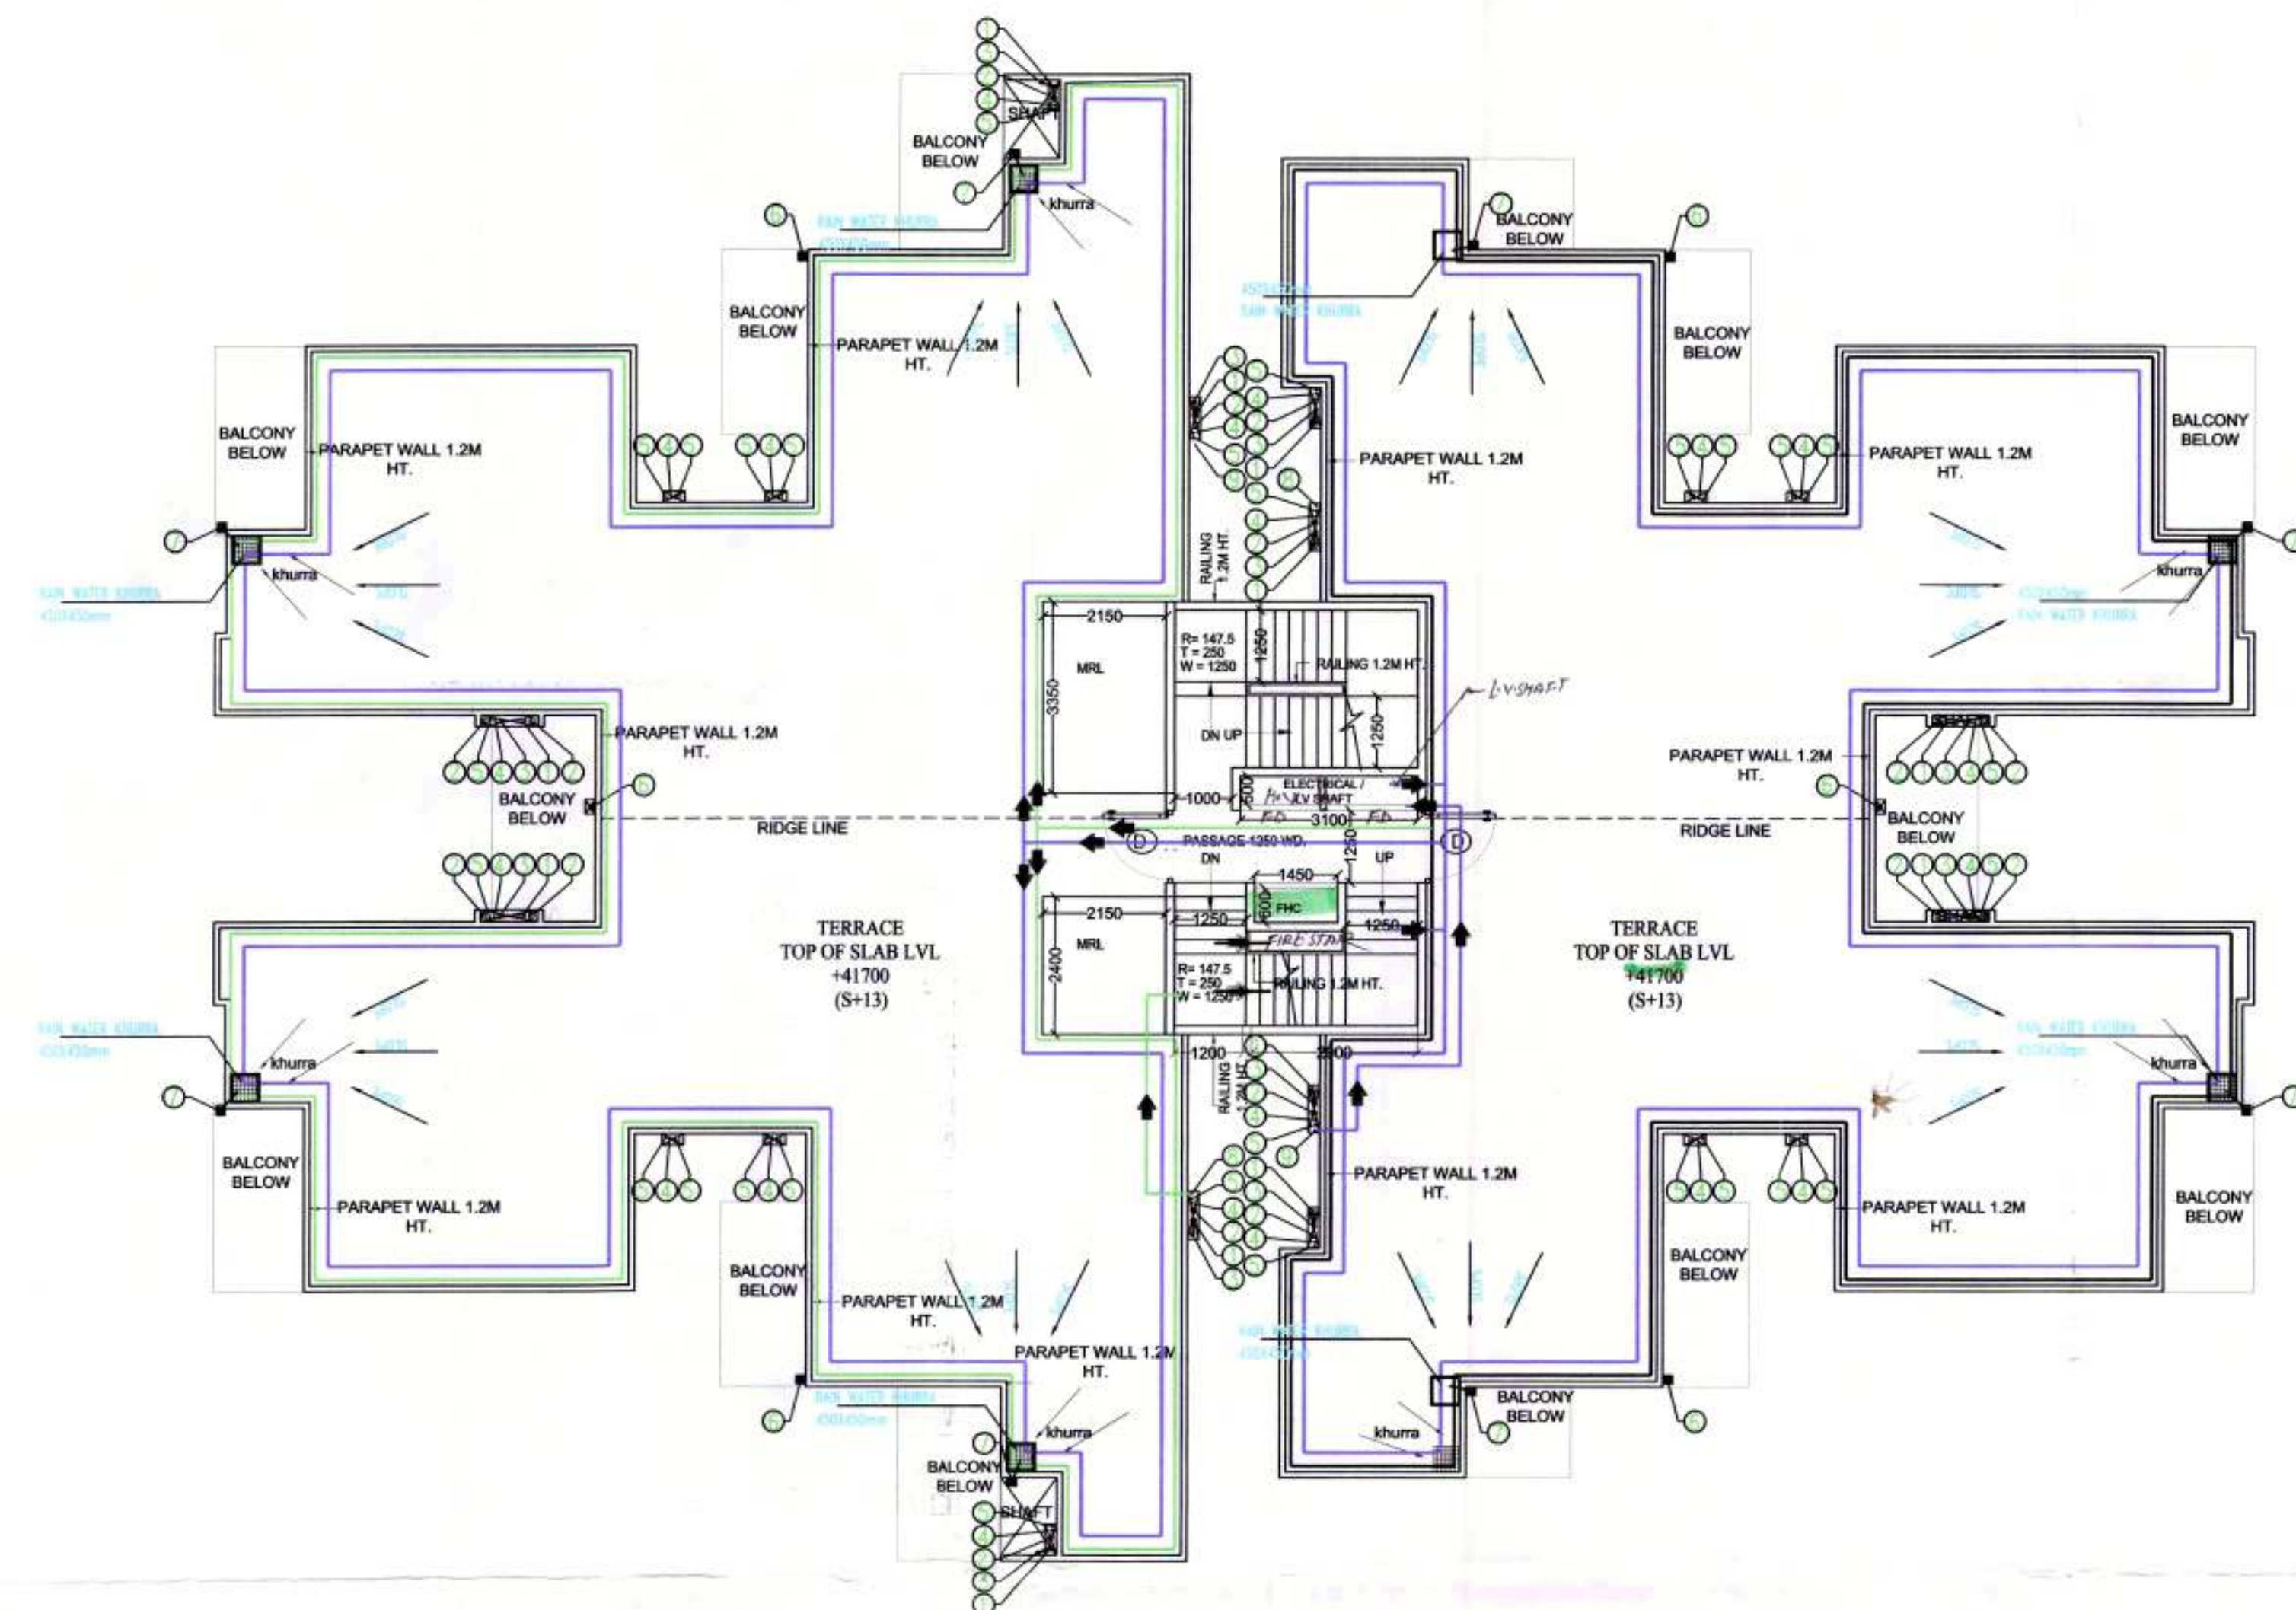

| ( MUMTY ) AREA CALCULATION           |          |           |         |        |       |                               |
|--------------------------------------|----------|-----------|---------|--------|-------|-------------------------------|
| TYPE                                 | QUANTITY | SHAPE     | FORMULA | DETAIL |       | CALCULATION EACH AREA IN SQ.M |
| <b>COVERAGE (ADDITION)</b>           |          |           |         |        |       |                               |
| ABCD                                 | 1        | RECTANGLE | L x B   | 7.550  | 4.550 | 34.353                        |
| <b>TOTAL</b>                         |          |           |         |        |       | <b>34.353</b>                 |
| S1                                   | 1        | RECTANGLE | L x B   | 2.750  | 4.250 | 11.688                        |
| S2                                   | 1        | RECTANGLE | L x B   | 4.250  | 1.650 | 3.960                         |
| S3                                   | 1        | RECTANGLE | L x B   | 1.250  | 0.850 | 1.063                         |
| S4                                   | 2        | RECTANGLE | L x B   | 1.450  | 0.600 | 1.740                         |
| S5                                   | 2        | RECTANGLE | L x B   | 1.250  | 0.850 | 2.125                         |
| S6                                   | 1        | RECTANGLE | L x B   | 3.100  | 0.500 | 1.550                         |
| <b>TOTAL (Y)</b>                     |          |           |         |        |       | <b>22.125</b>                 |
| <b>NET COVERED AREA = ABCD - (Y)</b> |          |           |         |        |       | <b>12.228</b>                 |

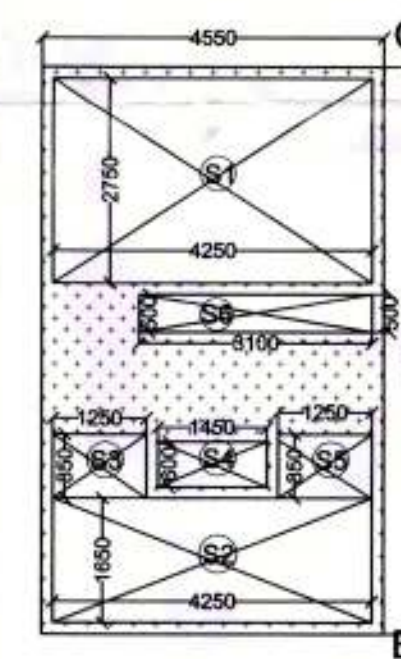

| OHT AREA CALCULATION           |          |           |         |        |       |                                     |
|--------------------------------|----------|-----------|---------|--------|-------|-------------------------------------|
| TYPE                           | QUANTITY | SHAPE     | FORMULA | DETAIL |       | CALCULATION<br>EACH AREA IN<br>SQ.M |
| COVERAGE (ADDITION)            |          |           |         |        |       |                                     |
| ABCD                           | 1        | RECTANGLE | L x B   | 4.550  | 7.550 | 34.353                              |
| <b>TOTAL</b>                   |          |           |         |        |       | <b>34.353</b>                       |
| <b>NET COVERED AREA = ABCD</b> |          |           |         |        |       | <b>34.353</b>                       |



| SCHEDULE OF PIPES |                                     |
|-------------------|-------------------------------------|
| PIPE NO.          | DESCRIPTION                         |
| ○                 | 150 ØD UPVC SOIL & VENT PIPE.       |
| ○                 | 150 ØD UPVC WASTE & VENT PIPE.      |
| ○                 | 90 ØD UPVC ANTI-CYSPRORAGE PIPE     |
| ○                 | DOMESTIC WATER SUPPLY D/N TAKE PIPE |
| ○                 | FLUSHING WATER SUPPLY D/N TAKE PIPE |
| ○                 | 80 ØD UPVC BALCONY RAIN WATER PIPE  |
| ○                 | 150 ØD UPVC TERRACE RAIN WATER PIPE |
| ○                 | DOMESTIC WATER SUPPLY RISER PIPE.   |
| ○                 | FLUSHING WATER SUPPLY RISER PIPE.   |

| DOOR WINDOW SCHEDULE |     |                 |        |        |
|----------------------|-----|-----------------|--------|--------|
| S.No.                | TAG | SIZE OF OPENING | CILL   | LINTEL |
| 1                    | D   | 1050 X 2100.    | —      | 2100   |
| 2                    | D1  | 900 X 2100.     | —      | 2100   |
| 3                    | D2  | 750 X 2100.     | —      | 2100   |
| 4                    | DW1 | 1185 X 2100.    | 00/100 | 2100   |
| 5                    | DW2 | 1850X 2100.     | 00/100 | 2100   |
| 6                    | DW3 | 1485 X 2100.    | 00/100 | 2100   |
| 7                    | DW4 | 1480 X 2100.    | 00/100 | 2100   |
| 8                    | W   | 1150 X 1200     | 900    | 2100   |
| 9                    | W1  | 675X1050        | 1050   | 2100   |
| 10                   | W2  | 800 X 1200      | 900    | 2100   |
| 11                   | W3  | 725 X 1050      | 1050   | 2100   |
| 12                   | V1  | 600X600         | 1500   | 2100   |


 DIRECT (HQ) S.T.P. (G) O.T.P. (G)  
 Member Secretary Member C. Secy.  
 B.P.C. B.P.C. B.P.C.

**SANCTIONED**  
**TO BE READ WITH THIS OFFICE**  
**MEMO NO.:**  
**DATED:**

DTD (G)  
 Member  
 B.P.C.

C. Secy.

15/11/50  
 50

12/11/50  
 11/11/50