


Sanctioned
TO BE READ WITH THIS OFFICE
MEMO NO.:
DATED:

Member Secretary
B.P.C.
Member
B.P.C.
Chairman
B.P.C.

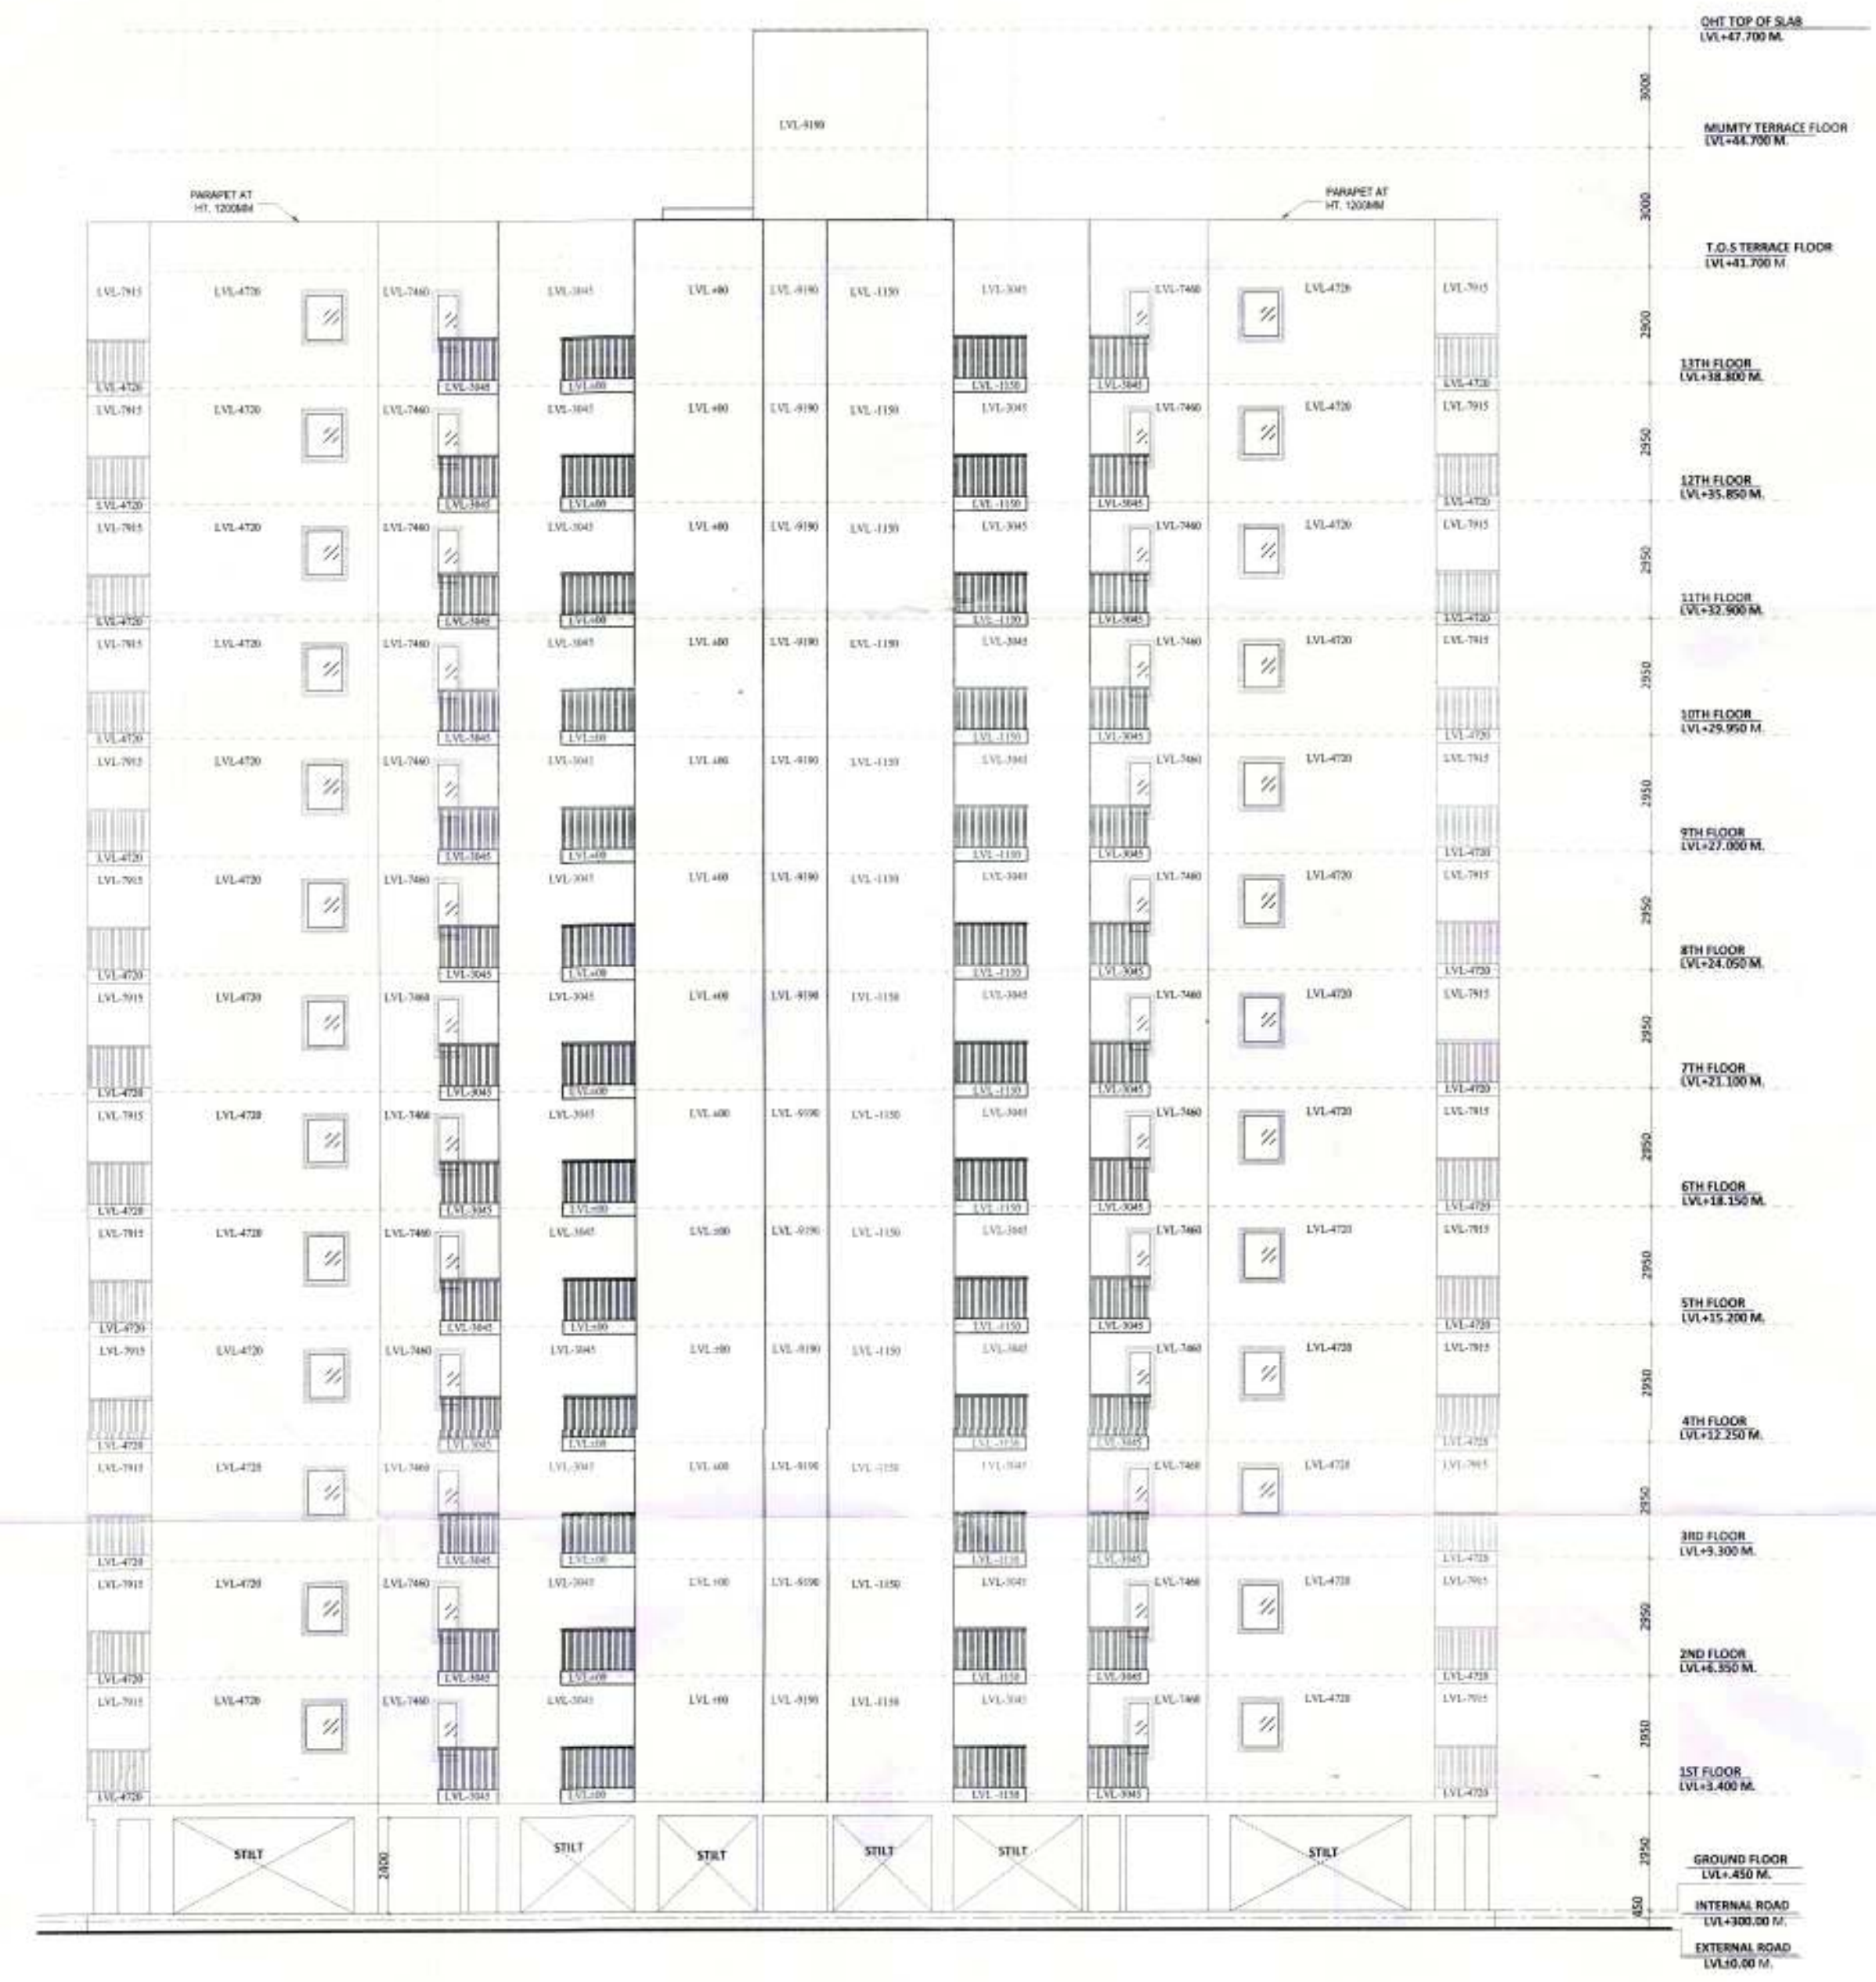

1 ELEVATION E1
Scale: 1:150



2 ELEVATION E2
Scale: 1:150

PRINCIPLE ARCHITECT dfi DESIGN FORUM INTERNATIONAL K-47, KAILASH COLONY NEW DELHI-48 PHONE: 011 - 40559600 FAX: 40559601	
CLIENT: MEGA INFRATECH PVT. LTD.	
PROJECT NAME AND ADDRESS PROPOSED BUILDING PLAN FOR AFFORDABLE GROUP HOUSING COLONY FOR AN AREA MEASURING 9.0625 ACRES (LICENCE NO. 28 OF 2020) DT. 07.10.2020 IN SECTOR 95B, GURUGRAM MANESAR URBAN COMPLEX	
DRAWING TITLE: TYPICAL ELEVATION, SECTION TOWER - A & E (S+13)	
OWNER'S SIGNATURE For Mega Infratech Pvt Ltd <i>Vinod Kumar</i> Authorised Signatory	ARCHITECT'S SIGNATURE <i>ANJO TEVATIA</i> B. Arch (Hons.) CA/95/18739
SCALE: 1:150 DATE:	SHEET NO. 23