


1 SECTION X-X'
SCALE - 1:100

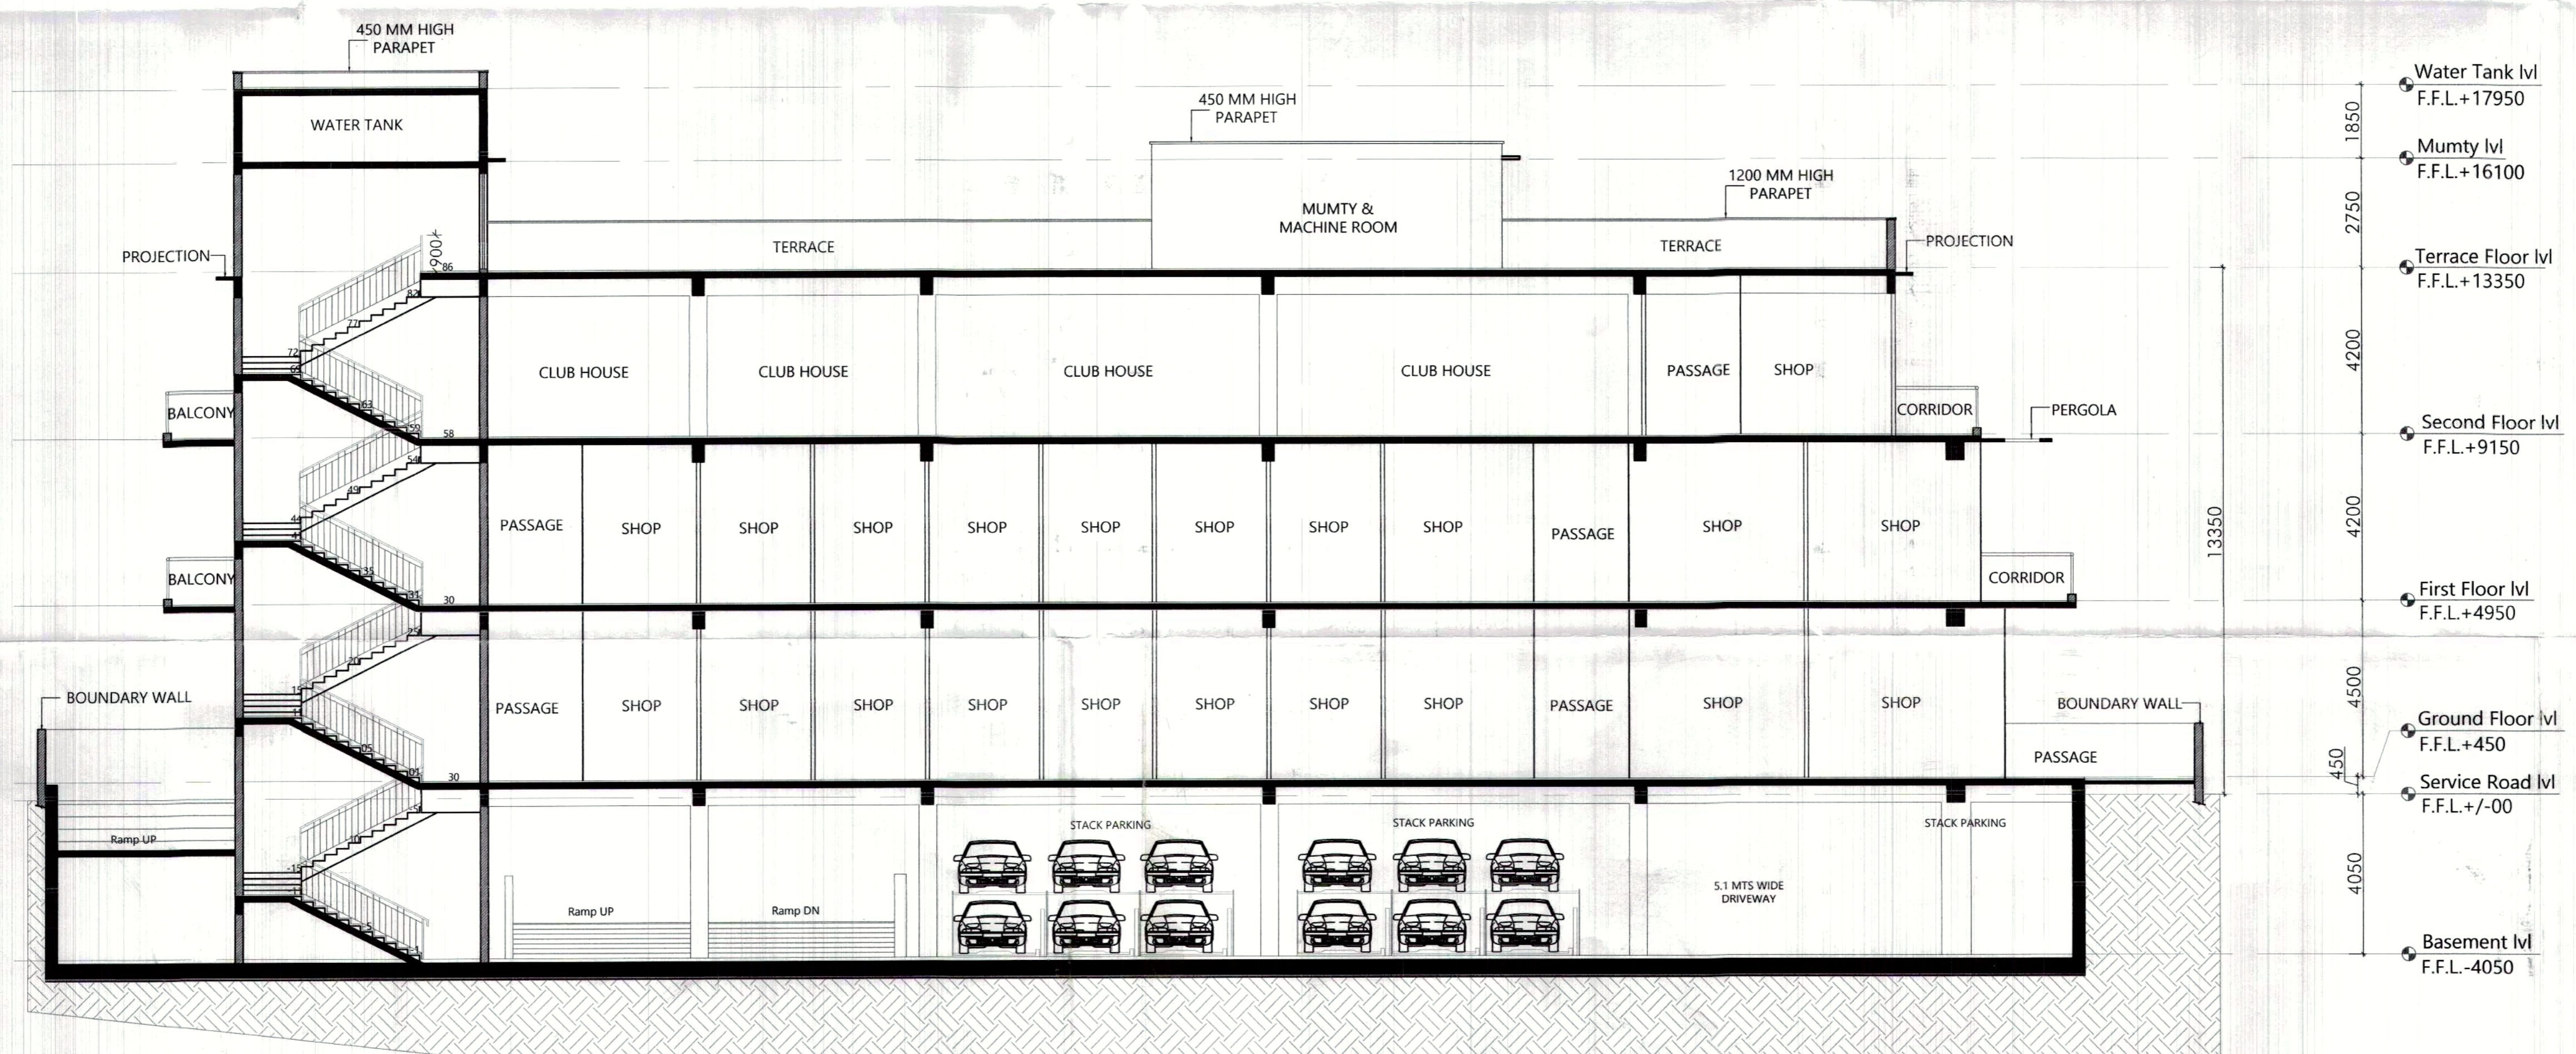


2 SECTION Y-Y'
SCALE - 1:100

submitted and valid for Two Years
Subject to validity of Licence C/II
Building Plan Committee Controlled Area
Gurgaon Circle, Gurgaon

33 P.A. A.T.P.

KEY PLAN:

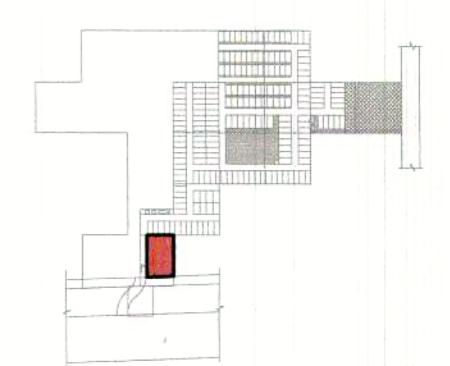

PROJECT:

PROPOSED BUILDING PLAN OF COMMERCIAL FOR AN AREA MEASURING 0.468017 ACRES FALLS IN AFFORDABLE PLOTTED COLONY (UNDER DEEN DAYAL JAN AWAS YOJNA) OVER AN AREA MEASURING 12.41875 ACRES (LICENCE NO. 23 OF 2019) IN THE REVENUE ESTATE OF VILLAGE SOHNA,SECTOR-35,SOHNA,DISTRICT-GURUGRAM BEING DEVELOPED BY LION INFRADEVELOPERS LLP,VALLABHAM BUILDCON PVT. LTD & VIBHOR HOME DEVELOPERS PVT. LTD. IN COLLABORATION WITH LION INFRA DEVELOPERS LLP

CLIENT:

LION INFRA DEVELOPERS LLP

PRINCIPAL ARCHITECT:

VMA
Architects | Planners | Designers | Engineers
THOUGHTFUL DESIGN. 1023, JMD MEGAPOLIS, GURGAON +91(124) 4978484

OWNER'S SIGNATURE

ARCHITECT'S SIGNATURE

For Lion Infra Developers LLP
Authorised Signatory

AR. VAKUL MITTAL
COA No. GA/2010/50178
1023, 10th Floor, JMD Megapolis
Sector-48, Gurgaon-122001
Ph: 0124-4978484

CON	SUB	TEN	GFC
-----	-----	-----	-----

DRAWING TITLE:
COMMERCIAL:
SECTIONS

DRAWING NO: SUB-AR/CM-209

DATE ISSUED:30-10-2021

DRAWN BY: PS
CHECKED BY: VM

	A1	SCALE: 1:100
--	----	-----------------