








PROPOSED DEMARCATION PLAN OF PLOTTED COLONY 101.081 ACRES FALLING IN SECTOR - 89 & 90, VILL. BADHA & HAYATPUR GURGAON HARYANA


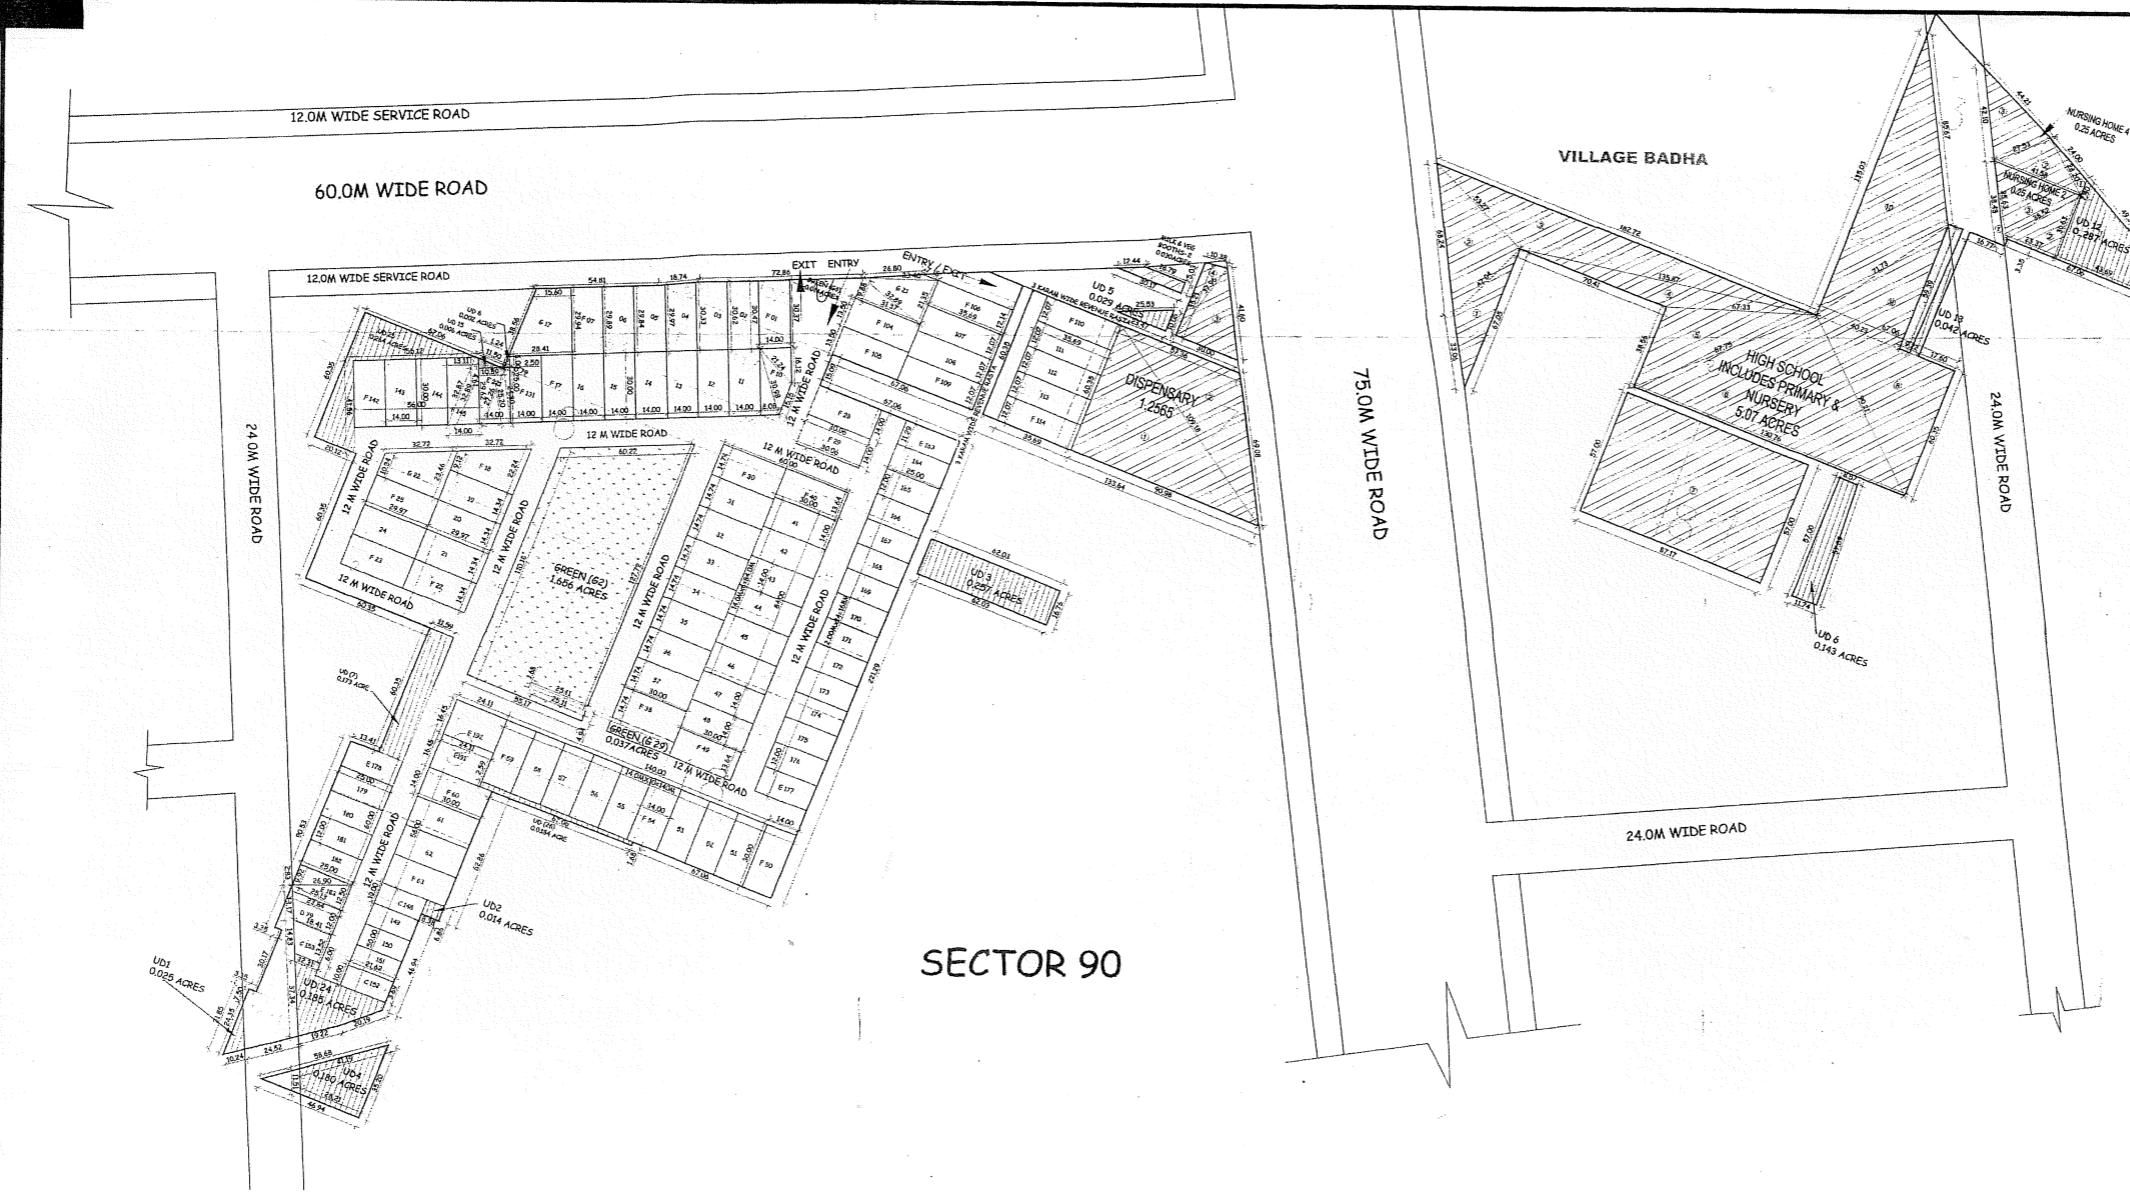

AREA OF INFRASTRUCTURE FACILITIES FOR PLOTTED COLONY IN SECTOR 89 & 90, VILLAGE BADHA & HAYATPUR, GURGAON (HARYANA)

Description	SHAPE NO.	A	B	C	S=(A+B+C)/2	9=(S-A)(S-B)(S-C)	Total Area (sq.mt.)	Total Area (Acres)
NURSING HOME 1								
1	40.5	30.75	31.53	66.48	811.91			
2	39.75	26.87	26.17	47.90	300.25			
							1002.26	0.247
NURSING HOME 2								
1	35.43	3.25	28.45	38.73	33.86			
2	38.52	30.83	23.37	46.26	327.81			
3	41.56	38.32	30.63	57.87	636.86			
4	0	0	0	0.00	0.00			
							1022.16	0.254
NURSING HOME 3								
1	28.12	30.19	35.91	48.11	394.15			
2	33.54	40.75	38.91	57.10	514.50			
3	0	0	0	0.00	0.00			
4	0	0	0	0.00	0.00			
							1022.55	0.249
NURSING HOME 4								
1	24.00	26.2	7.4	29.80	78.71			
2	41.56	27.53	28.2	48.66	385.68			
3	48.21	45.1	27.53	56.92	591.34			
4	0	0	0	0.00	0.00			
							1025.73	0.253
DISPENSARY								
1	80.35	80.88	106.18	110.26	2748.32			
2	57.35	62.08	106.18	117.81	1728.59			
3	30.00	41.80	37.80	54.75	548.57			
4	10.38	25.21	27.90	41.78	181.34			
							6267.22	1.286
HIGH SCHOOL								
1	33.08	87.00	42.04	71.06	981.80			
2	68.24	53.27	42.04	81.78	1118.88			
3	53.27	152.71	155.87	185.83	1980.87			
4	135.87	70.41	67.33	138.81	786.14			
5	87.33	87.78	38.50	96.82	1228.31			
6	87.78	90.21	130.76	154.39	2845.40			
7	87.17	2	87.60	8.00	4886.09			
8	87.08	80.33	80.21	105.81	2922.54			
9	50.39	40.23	71.73	65.68	1184.63			
10	85.87	71.73	135.03	148.22	2718.74			
							28746.89	6.070
NURSERY SCHOOL								
1	22.00	38.11	31.12	45.42	242.92			
2	43.43	28.11	25.31	53.53	478.95			
							822.27	0.203
NURSERY SCHOOL								
1	26.12	26.57	17.50	32.02	174.54			
2	25	20.57	18.02	34.80	178.85			
3	7.45	18.82	11.04	18.26	18.29			
4	18.47	8.89	11.04	16.75	34.87			
5	15.47	8.91	11.88	18.83	28.87			
6	25.15	22.55	17.28	32.48	189.09			
7	22.28	15.09	16.78	27.20	126.45			
							818.28	0.202
PRIMARY SCHOOL								
1	23.58	27.06	13.62	32.13	180.37			
2	48.30	23.89	13.89	56.28	613.71			
3	87.35	48.33	28.91	72.55	897.42			
4	87.35	53.32	30.18	75.58	778.25			
5	32.00	27.80	17	33.40	187.00			
6	78.91	27.8	13.22	82.27	393.23			
7	88.44	78.51	33.84	100.80	1334.19			
8	33.64	14.88	30.17	29.35	224.46			
							4888.43	1.012
COMMUNITY CENTER								
1	42.25	41.02	78.9	77.20	789.43			
2	70.9	47.96	28.14	74.50	981.85			
3	47.96	88.82	46.29	81.55	701.87			
4	88.82	53.71	28.21	84.15	1048.29			
5	87.20	83.17	32.07	88.25	516.28			
6	42.25	41.02	78.9	77.20	847.80			
7	32.00	27.80	17	33.40	187.00			
8	68.82	53.14	32.89	77.48	851.89			
9	88.91	68.25	28.21	87.27	971.50			
10	95.51	38.88	20.92	103.14	1288.28			
11	70.9	47.96	28.14	74.50	981.85			
12	46.29	48.38	23.08	54.85	464.25			
13	27.27	28.88	28.09	47.62	382.74			
							8328.68	2.007
TAXI STAND 1								
1	5.83	88.42	88.73	70.90	175.80			
2	66.73	15.06	74.43	78.10	455.50			
3	24.43	87.08	44.28	62.76	1460.77			
4	44.28	45.59	8.71	47.18	148.18			
							2238.19	0.553
TAXI STAND 2								
1	81.56	81.56	1.74	82.44	76.98			
2	48.12	33.82	81.56	111.70	1892.38			
							2933.32	0.302
RELIGIOUS BUILDING								
1	31.00	82.72	58.62	74.72	843.00			
							843.00	0.209
CRICHE								
1	38.82	25.65	42.29	53.30	487.51			
2	31.00	38.88	23.08	48.42	358.43			
							845.94	0.209
COMMERCIAL								
1	18.64	44.97	60.24	51.48	371.01			
2	50.11	47.78	28.12	59.91	428.88			
3	2.57	40.31	40.23	41.53	50.49			
4	40.23	128.65	128.65	128.65	1063.53			
5	18.78	30.18	34.32	40.73	252.91			
6	24.43	87.08	44.28	62.76	1460.77			
7	20.11	90.91	85.09	113.87	2296.18			
8	122.00	80.53	44.27	133.43	836.18			
9	122.00	108.15	73.83	188.98	4982.78			
10	108.15	210.97	51.53	214.87	2779.42			
11	18.64	25.00	25.00	25.15	227.71			
12	45.11	73.53	23.50	76.00	626.29			
13	38.00	33.87	8.38	38.48	140.40			
14	80.34	44.38	73.83	66.11	863.18			
							59428.89	1.281

PROPOSED DEMARCATION PLAN OF PLOTTED COLONY 101.081 ACRES FALLING IN SECTOR - 89 & 90, VILL. BADHA & HAYATPUR GURGAON HARYANA



Ar GARIMA SETHI
COA Reg. No. CA/2009/144078

ARCHITECT / TOWN PLANNER

For M/s. Omprakash Enterprises Pvt. Ltd.
Authorised Signatory

SCALE: 1:1000 DATE: AUG 2013 DRAWING NO. 70

Handwritten signatures and initials.