

PROJECT:-
**PROPOSED BUILDING PLAN OF
COMMERCIAL SITE MEASURING 3.86
ACRES
IN THE RESIDENTIAL PLOTTED
COLONY MEASURING 101.081
ACRES
(LICENCE NO 59 OF 2013 DATED
16.07.2013) IN SECTOR-89 & 90,
GURGAON MANESAR URBAN
COMPLEX BEING DEVELOPED BY
ORRIS INFRASTRUCTURE PVT. LTD.**

DRAWING TITLE:-

**BASEMENT 1 & 2
STRUCTURE FRAMING**

ARCHITECTS :



SCALE:-

1:200


NORTH:-



OWNER'S SIGN:-

ENGG'S SIGN:-

ALL BEAMS ARE 300X600 U.N.O.
ALL SLABS ARE 175mm U.N.O.

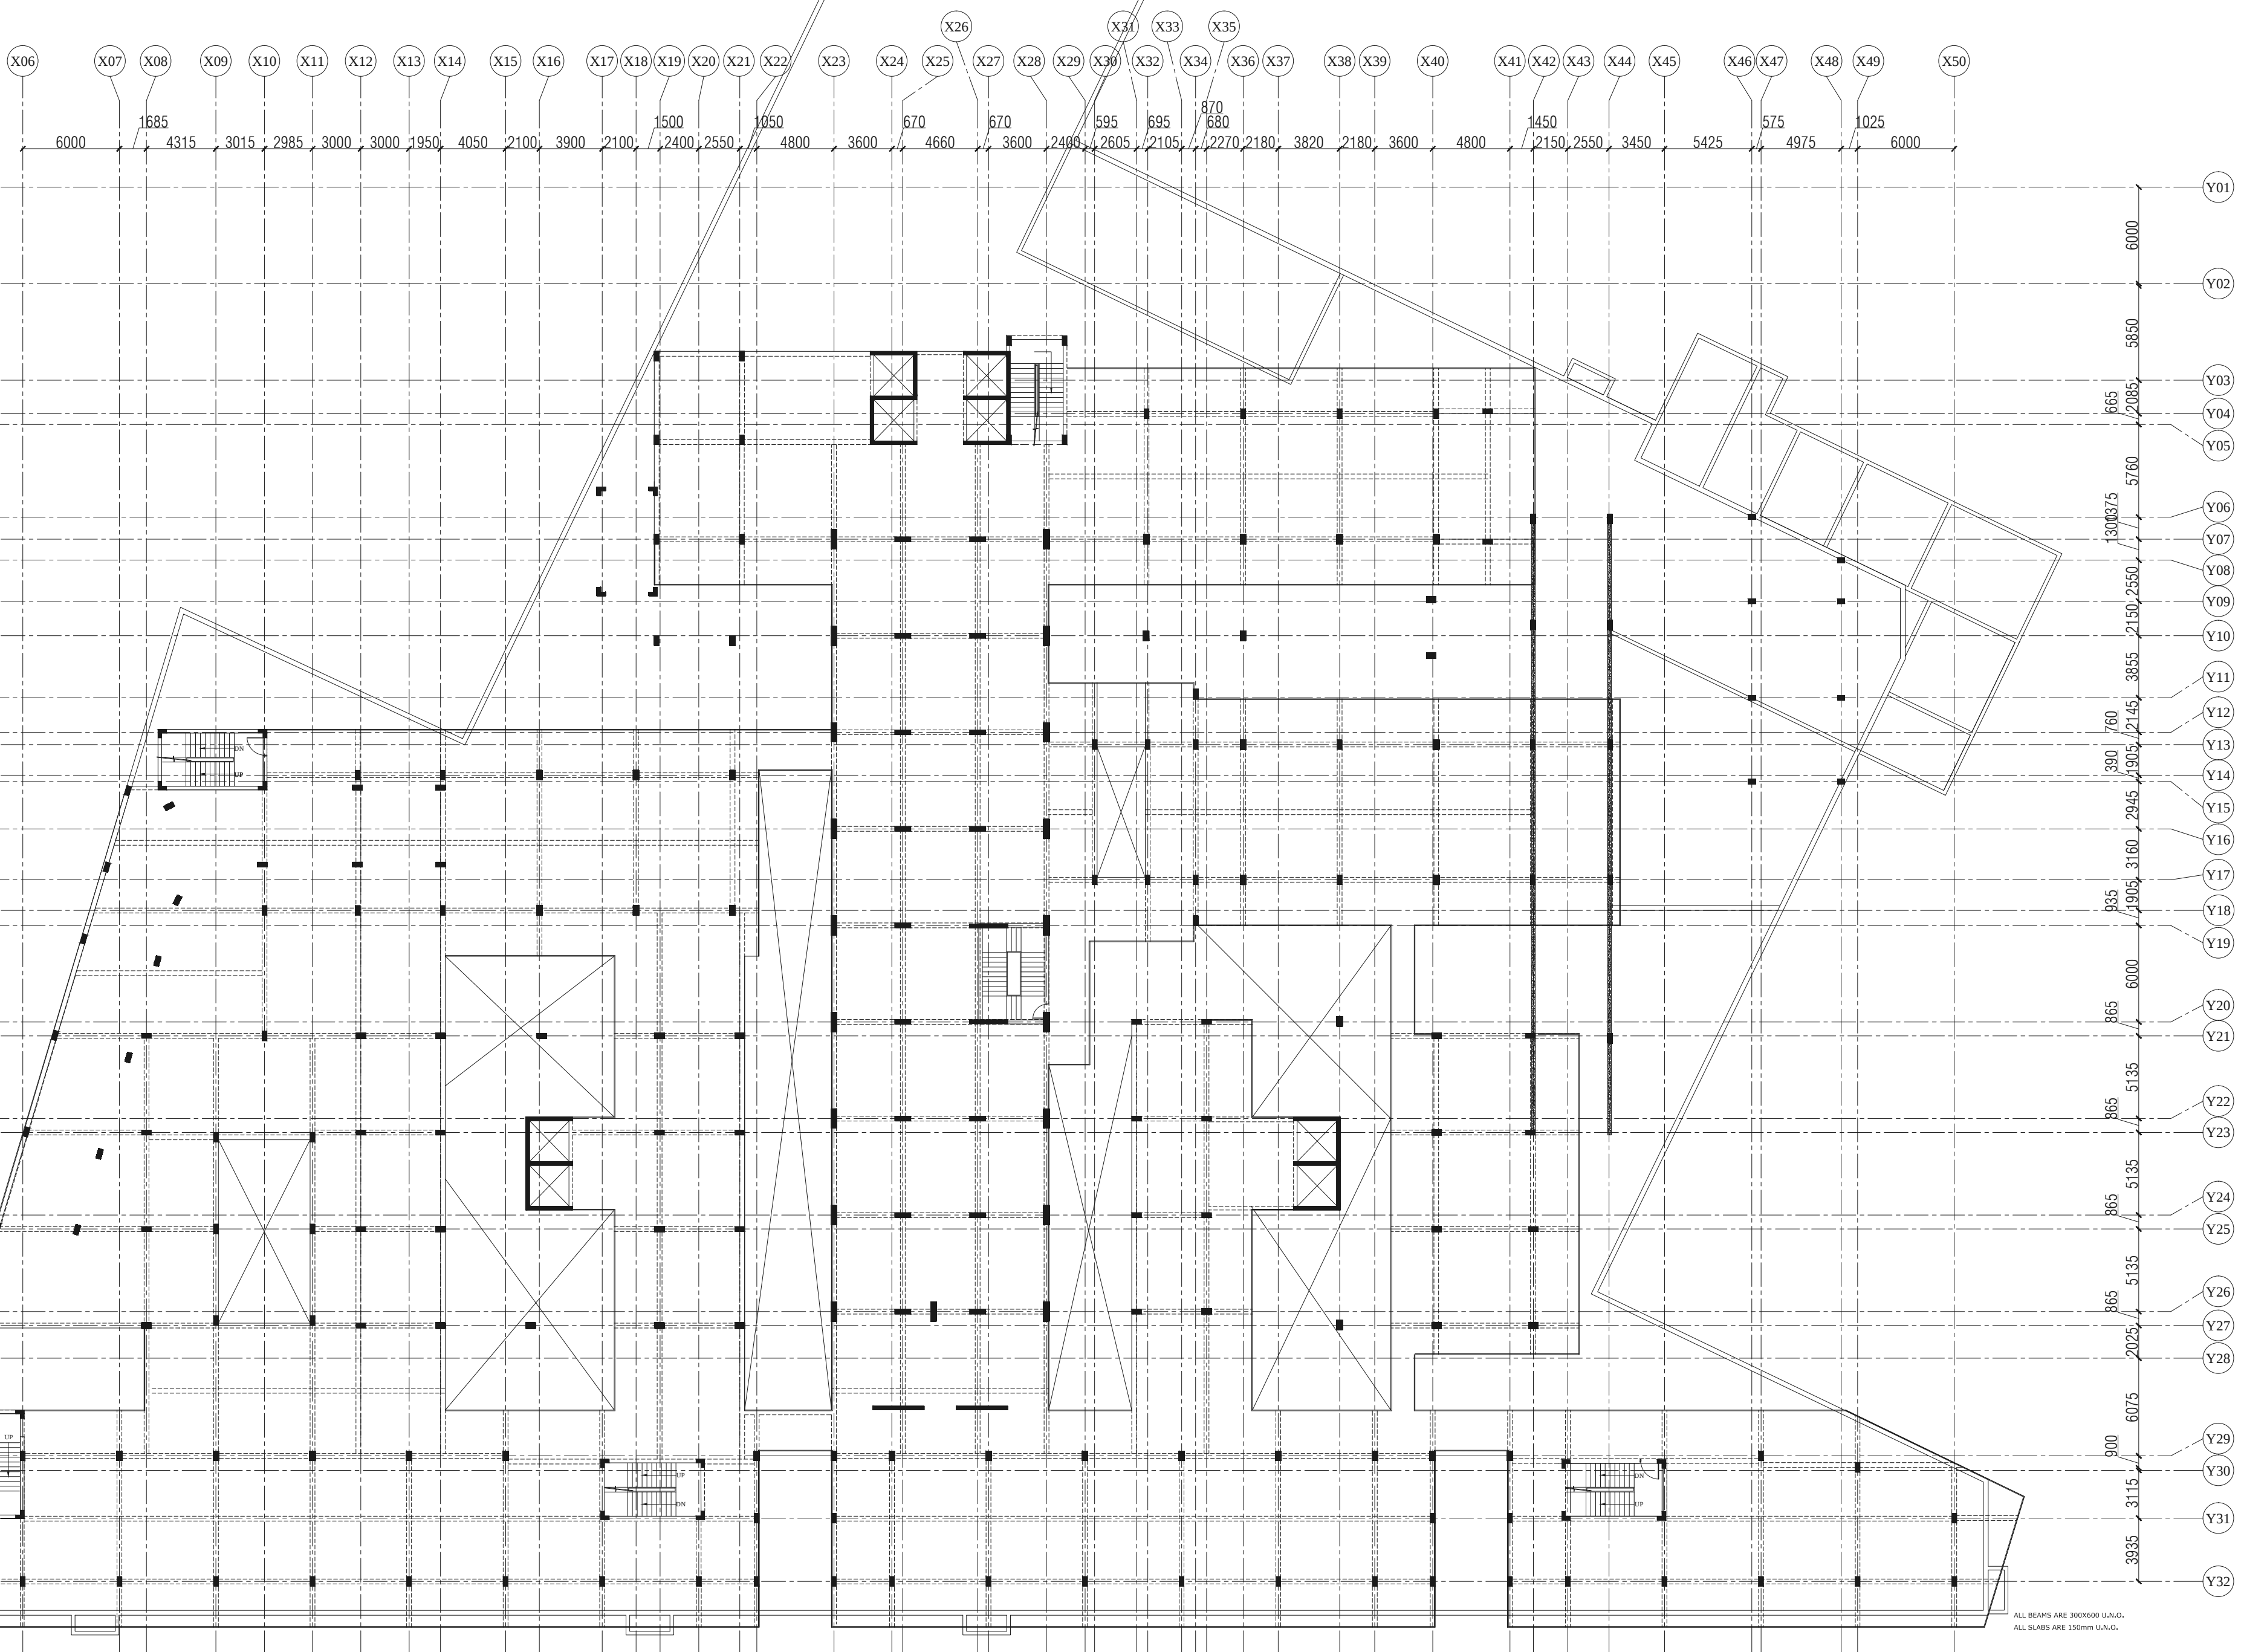

ALL BEAMS ARE 300X600 U.N.O.
ALL SLABS ARE 150mm U.N.O.

ARCHITECTS :

DESIGN
CREATIONS

Ar. AMANDEEP GUPTA
PLOT NO-1875P,SECTOR-52,
GURGAON,HARYANA,
Mob no-9810352510
email:-archamandeep@gmail.com

PROPOSED BUILDING PLAN OF COMMERCIAL SITE MEASURING 3.86 ACRES
IN THE RESIDENTIAL PLOTTED COLONY MEASURING 101.081 ACRES
(LICENCE NO 59 OF 2013 DATED 16.07.2013) IN SECTOR-89 & 90,
GURGAON MANESAR URBAN COMPLEX BEING DEVELOPED BY
ORRIS INFRASTRUCTURE PVT. LTD.

NORTH:-





SCALE:-

1:200

OWNER'S SIGN:-

ENG'S SIGN:-

FIRST FLOOR STRUCTURE FRAMING

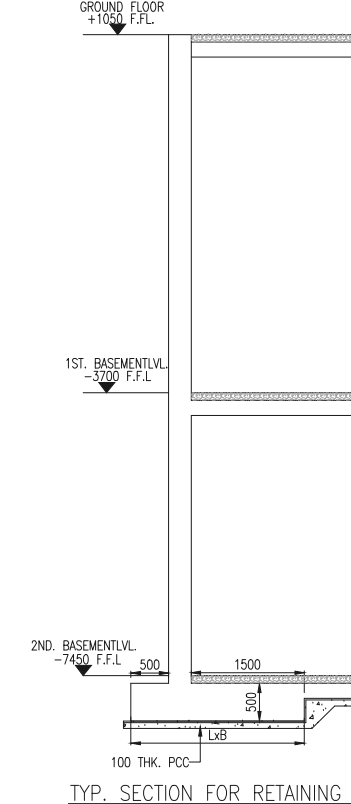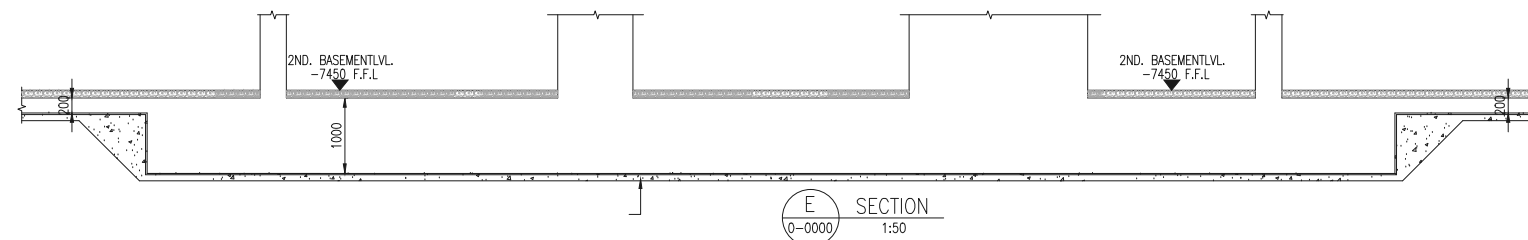

NOTES:

- All Dimensions Are In MM
- The contractor shall verify all dimensions, details, specifications & site conditions & shall report any error, omission and/or anomaly to the architect before commencement of work.
- For construction purposes, the dimensions shall not be measured directly on the drawings. The drawings shall not be used for construction until they are issued for construction.
- This dwg is the property of the Architect and it should not be copied and reproduced for any other purpose for which was issued, without the prior permission of the Architect.
- The drawing to be read along with all relevant MEP, Structure & Landscape etc drawing. Any discrepancy to be brought immediately to the notice of Architect.

Scale	1:400	NORTH 
Date	09.12.15	
Drawn		
Checked		
DRG. NO.		
		Rev. NO.



PROJECT:-

PROPOSED BUILDING PLAN OF
COMMERCIAL SITE MEASURING 3.86
ACRES
IN THE RESIDENTIAL PLOTTED
COLONY MEASURING 101.081
ACRES
(LICENCE NO 59 OF 2013 DATED
16.07.2013) IN SECTOR-89 & 90,
GURGAON MANESAR URBAN
COMPLEX BEING DEVELOPED BY
ORRIS INFRASTRUCTURE PVT. LTD.

DRAWING TITLE:-

GROUND FLOOR
FRAMING LAYOUT PLAN

ARCHITECTS :



SCALE:-


1:200

NORTH:-




OWNER'S SIGN:-

ENGG'S SIGN:-

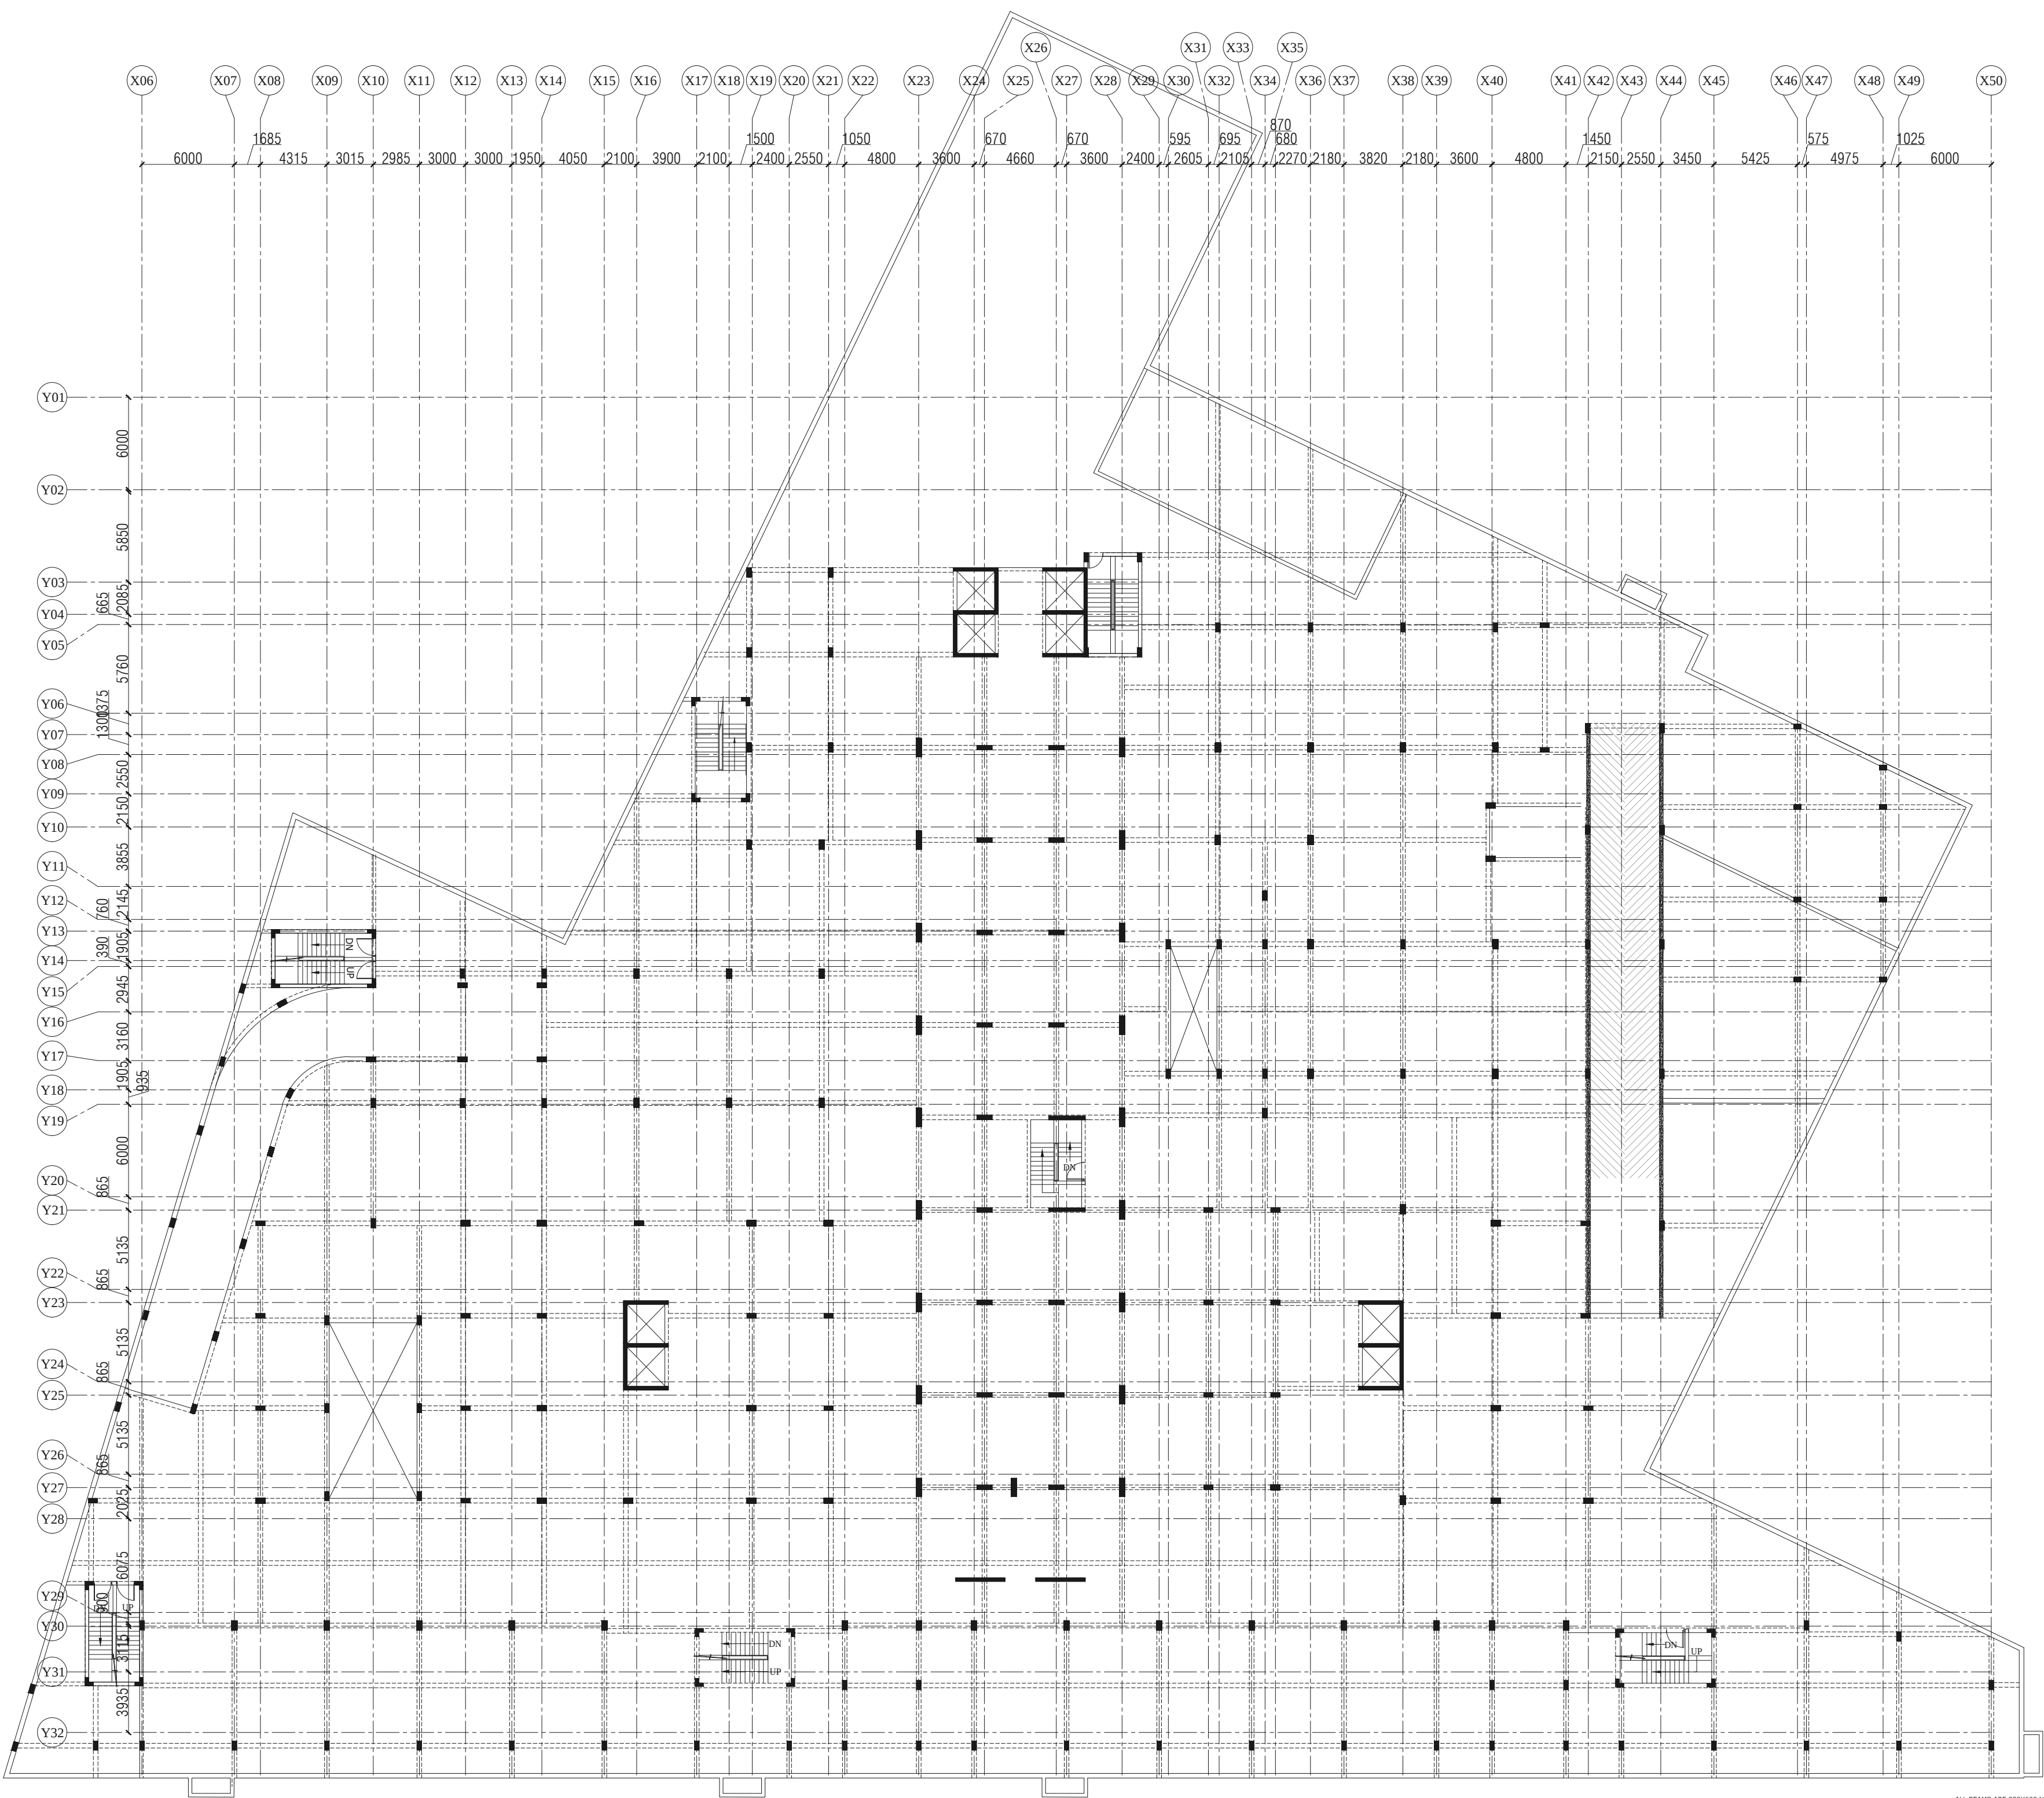

ALL BEAMS ARE 300X600 U.N.O.
ALL SLABS ARE 175mm U.N.O.

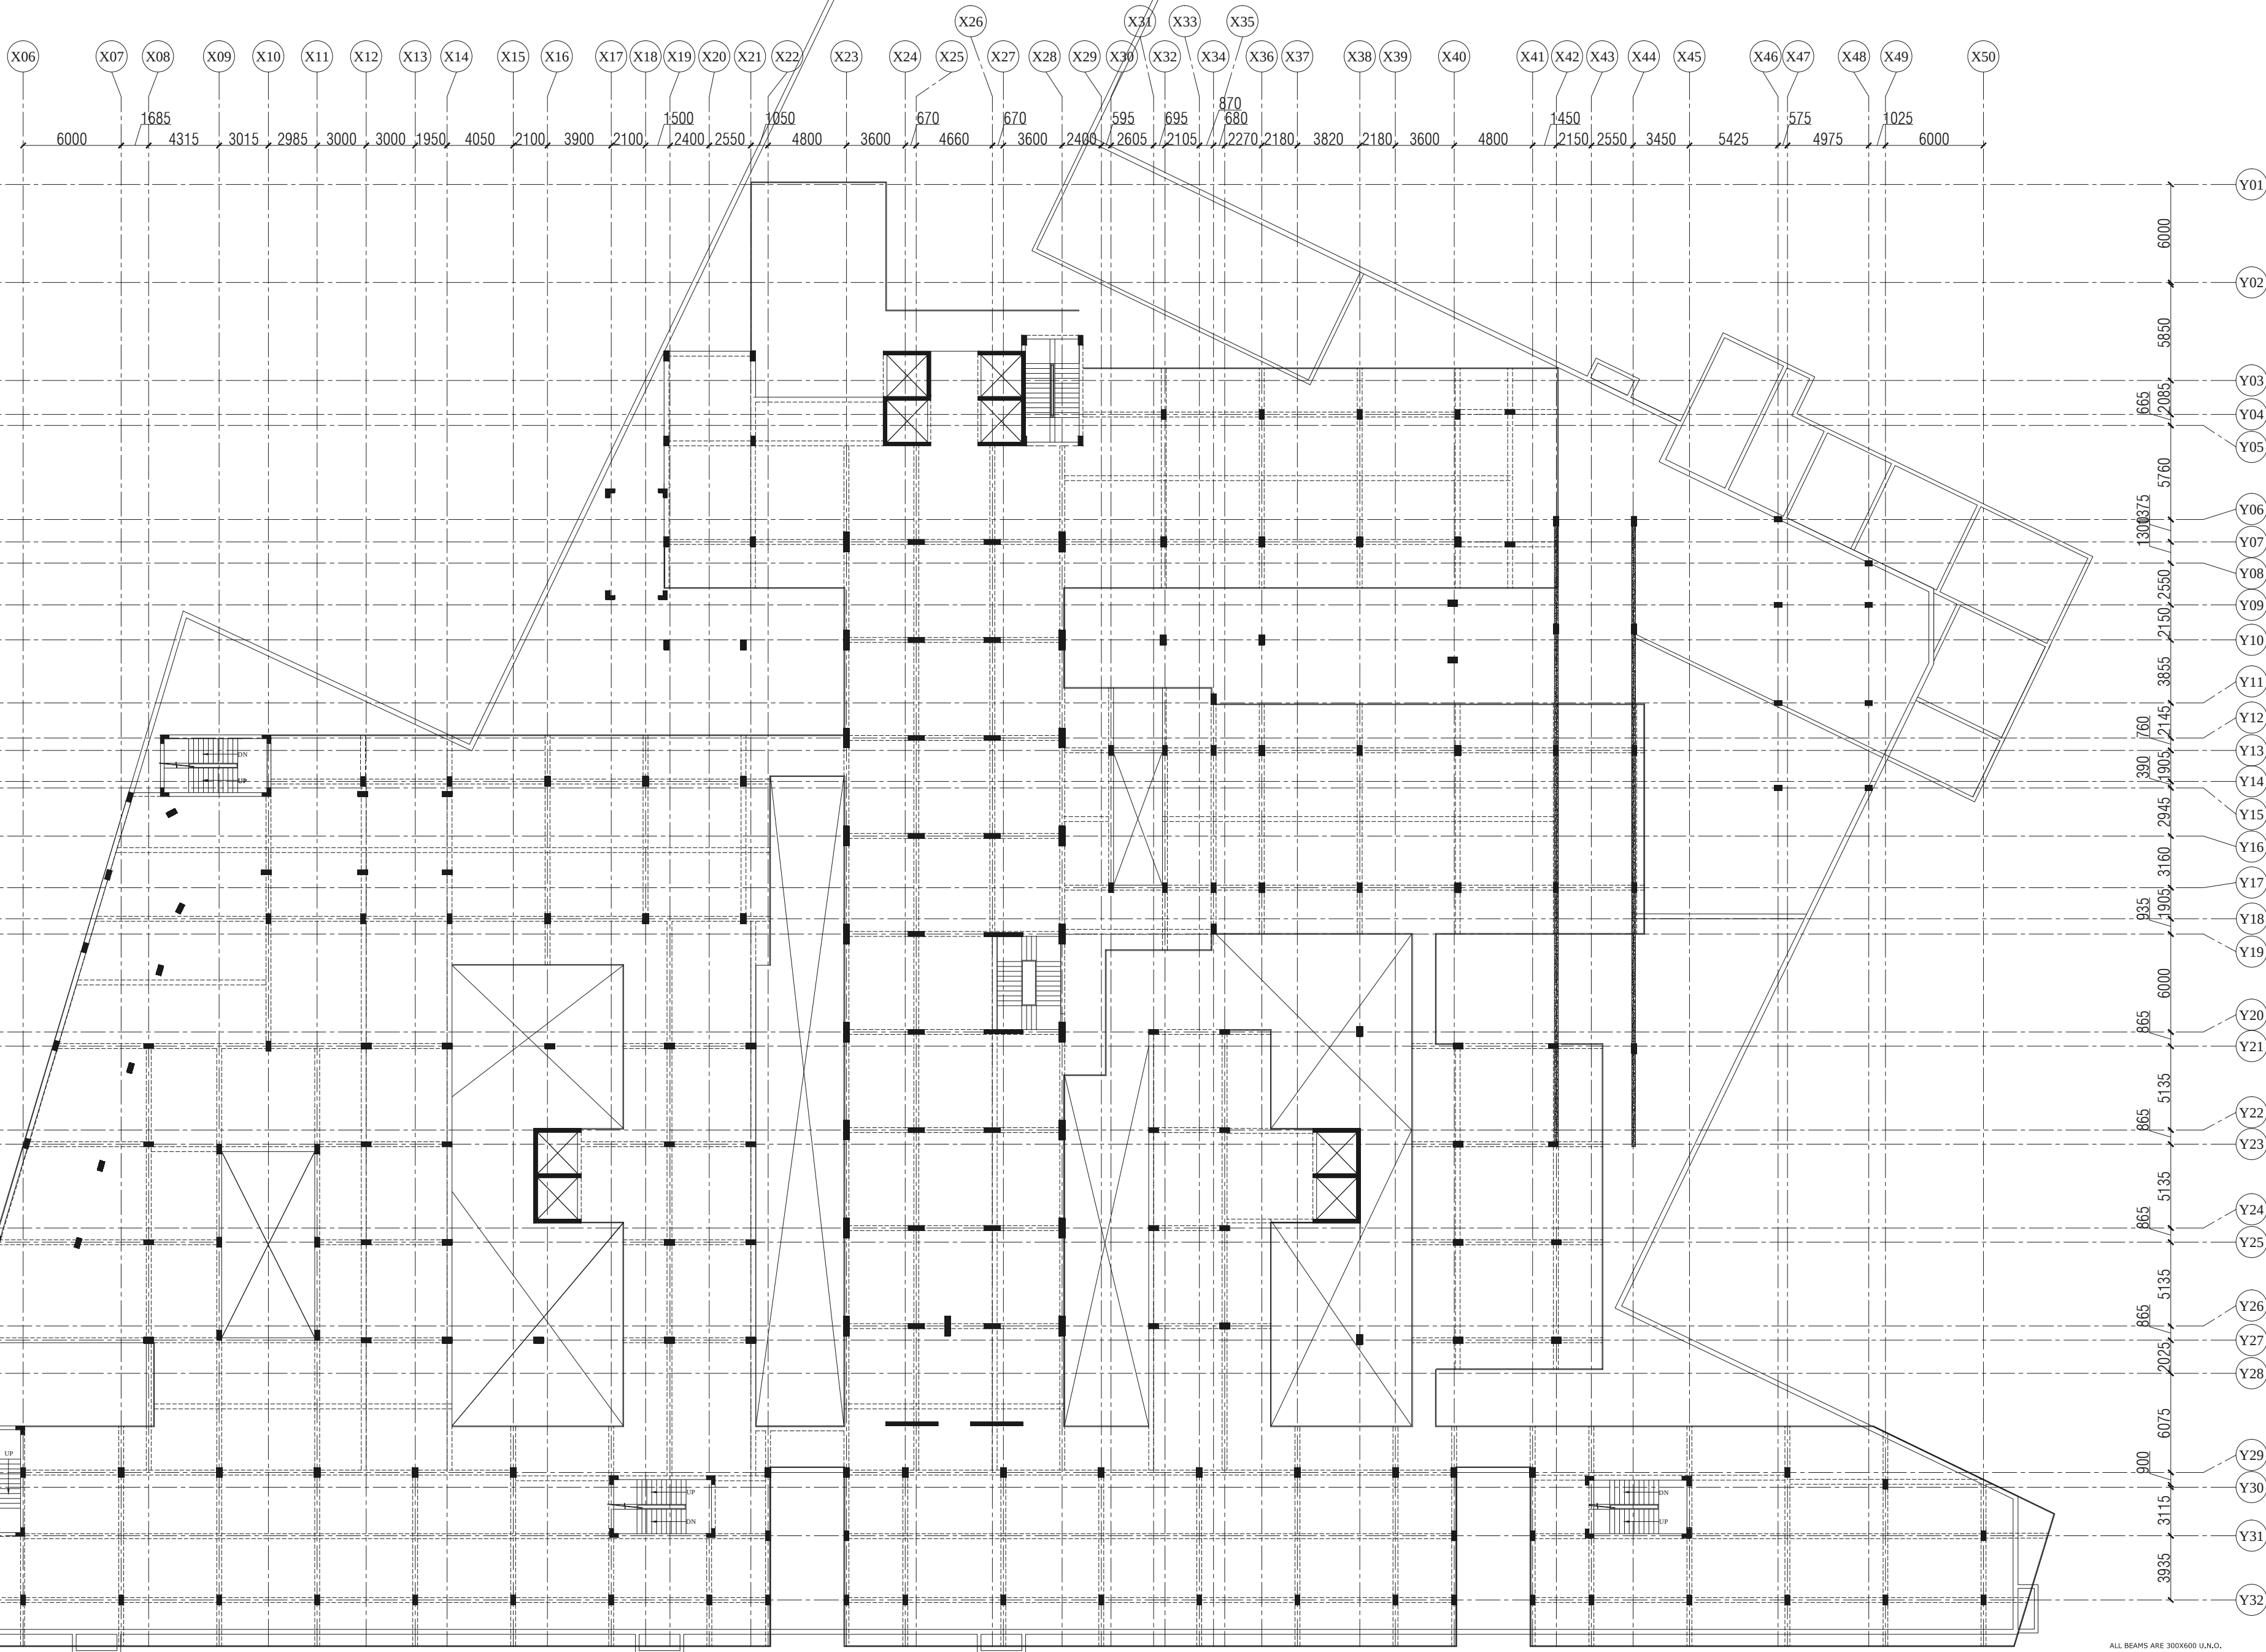

ALL BEAMS ARE 300X600 U.N.O.,
ALL SLABS ARE 150mm U.N.O.

ARCHITECTS :



PROPOSED BUILDING PLAN OF COMMERCIAL SITE MEASURING 3.86 ACRES
IN THE RESIDENTIAL PLOTTED COLONY MEASURING 101.081 ACRES
(LICENCE NO 59 OF 2013 DATED 16.07.2013) IN SECTOR-89 & 90,
GURGAON MANESAR URBAN COMPLEX BEING DEVELOPED BY
ORRIS INFRASTRUCTURE PVT. LTD.

NORTH:-





SCALE:-

1:200

OWNER'S SIGN:-

ENGG'S SIGN:-

SECOND FLOOR STRUCTURE FRAMING

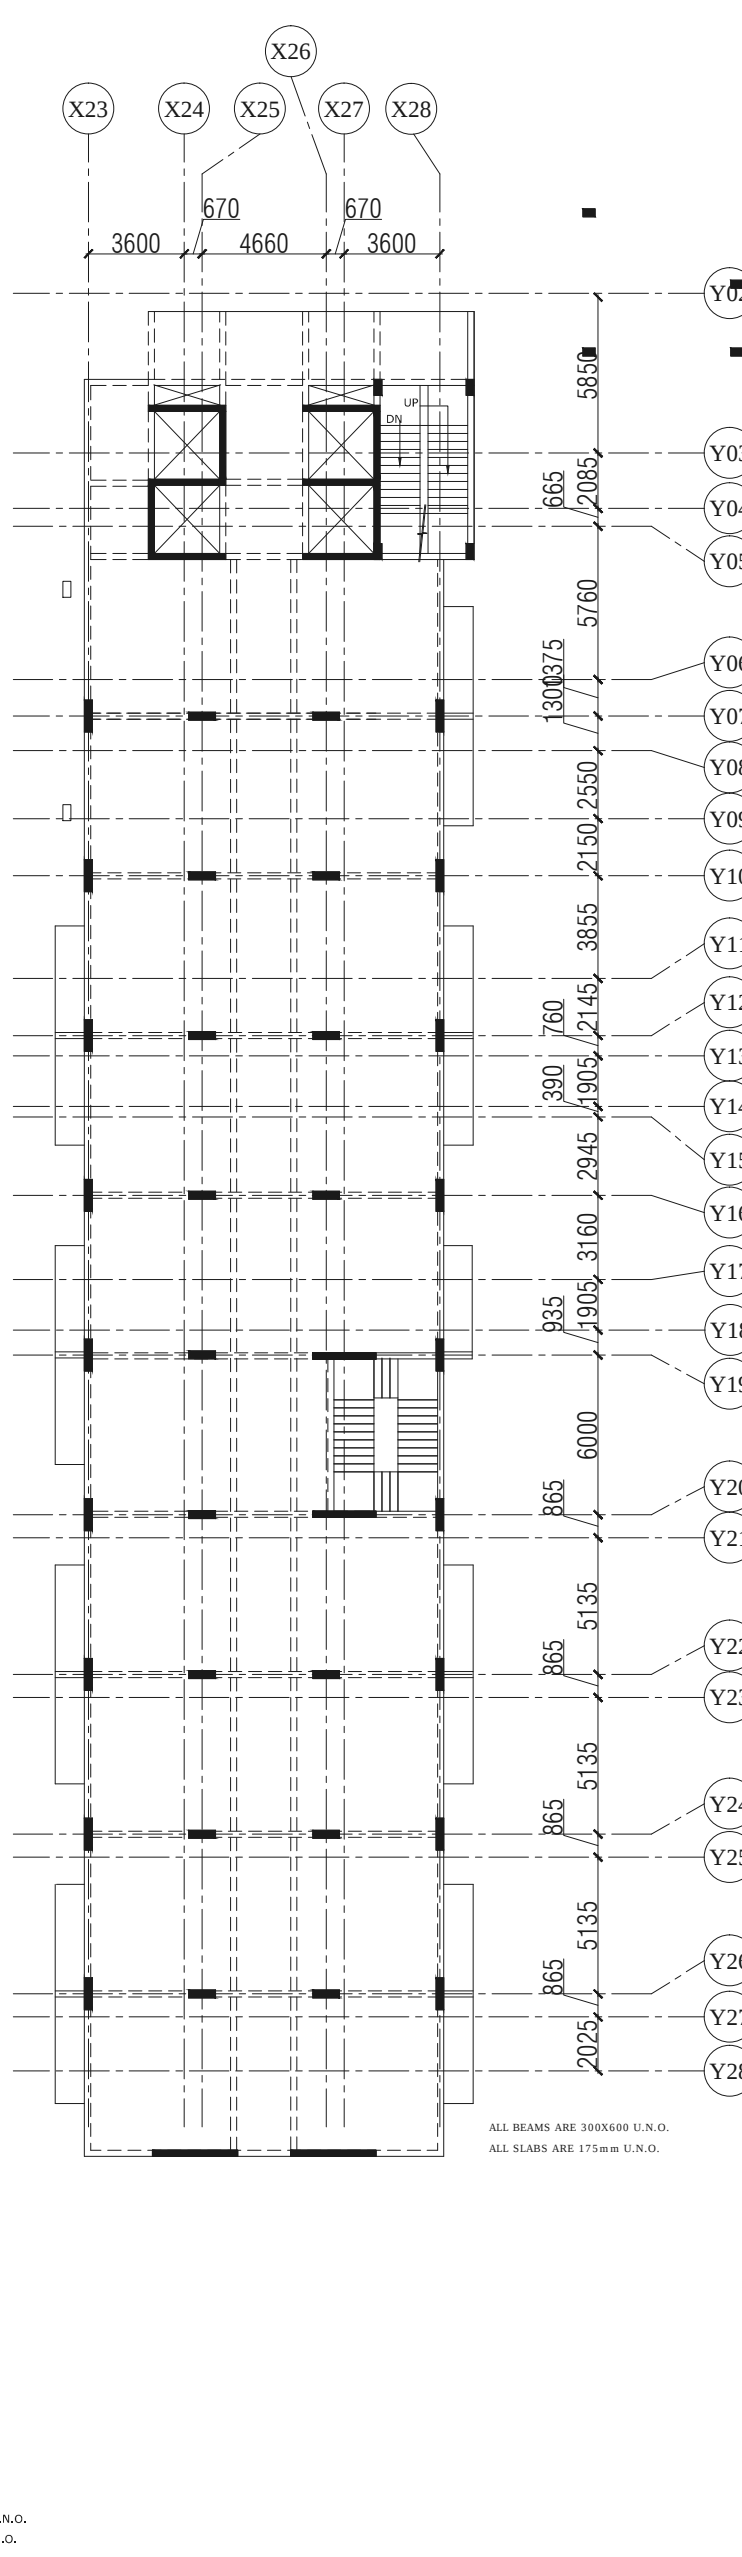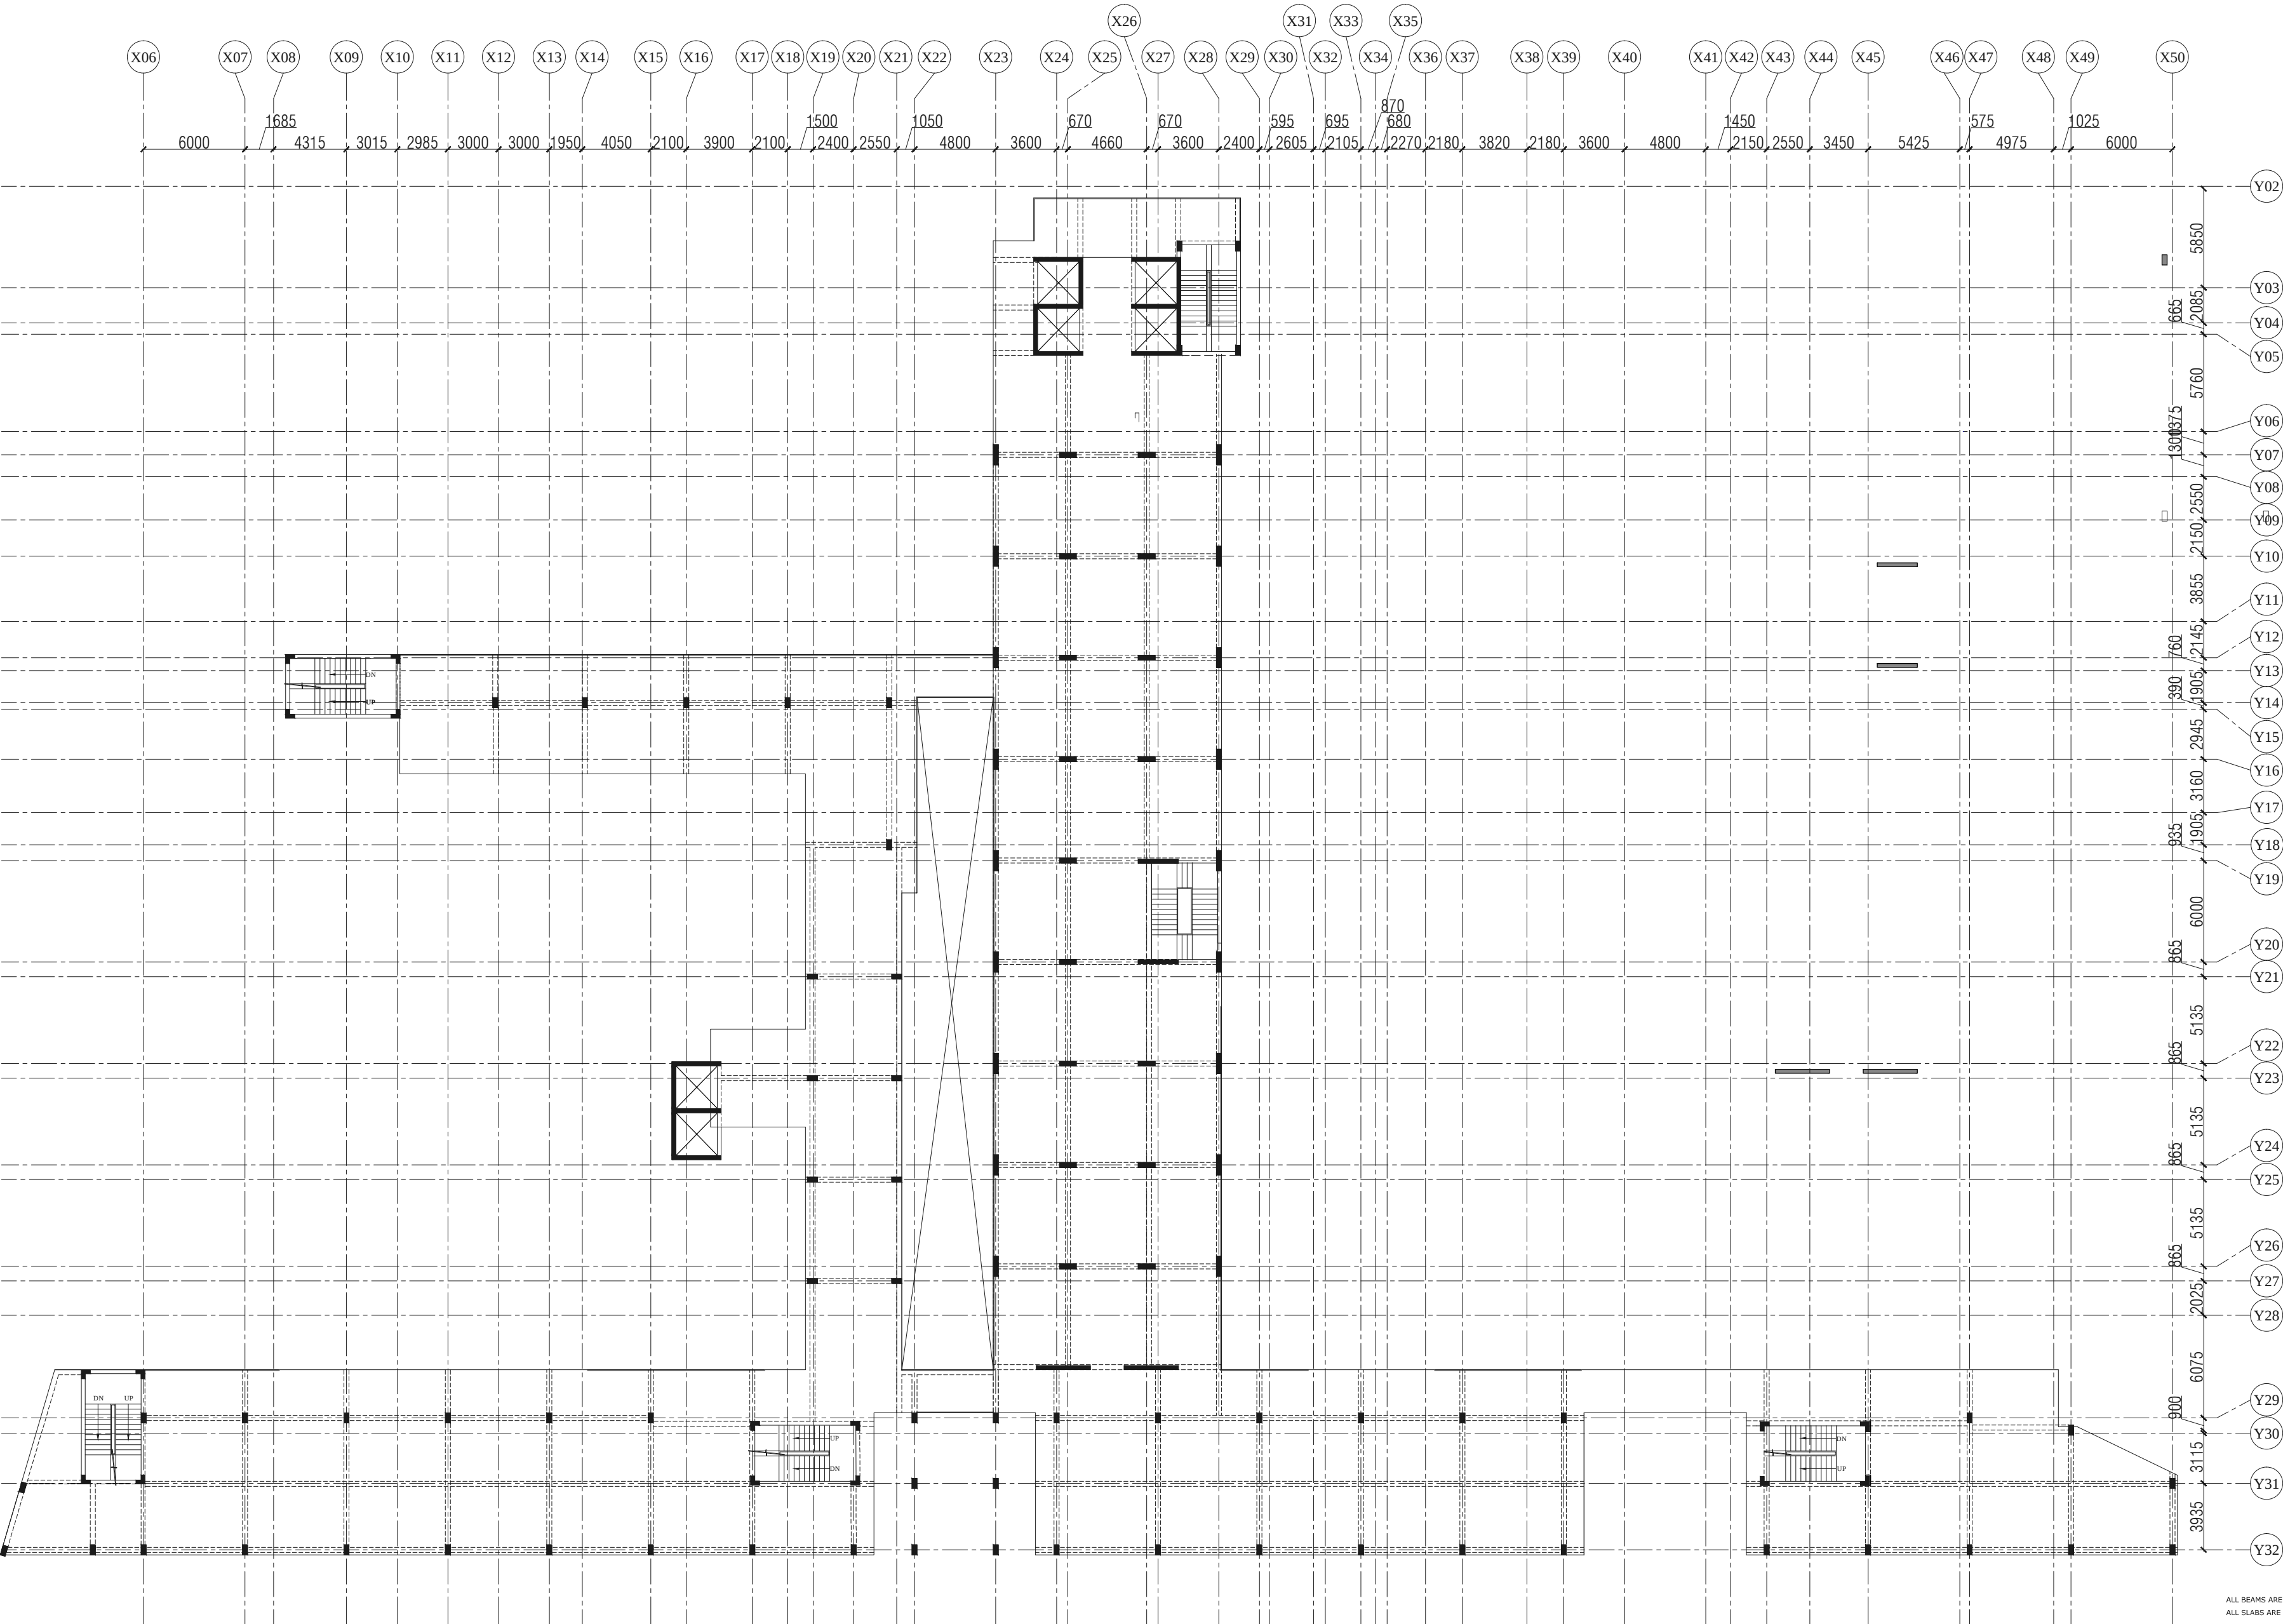

ARCHITECTS :

DESIGN
CREATIONS
Ar. AMANDEEP GUPTA
PLOT NO-187SP, SECTOR-52,
GURGAON, HARYANA,
Mob no-9810352510
email:-archamandeep@gmail.com

PROPOSED BUILDING PLAN OF COMMERCIAL SITE MEASURING 3.86 ACRES
IN THE RESIDENTIAL PLOTTED COLONY MEASURING 101.081 ACRES
(LICENCE NO 59 OF 2013 DATED 16.07.2013) IN SECTOR-89 & 90,
GURGAON MANESAR URBAN COMPLEX BEING DEVELOPED BY
ORRIS INFRASTRUCTURE PVT. LTD.

NORTH:-


SCALE:-

1:200

OWNER'S SIGN:-

SERVICE FLOOR & TYPICAL FLOOR STRUCTURE FRAMING

ENG'S SIGN:-

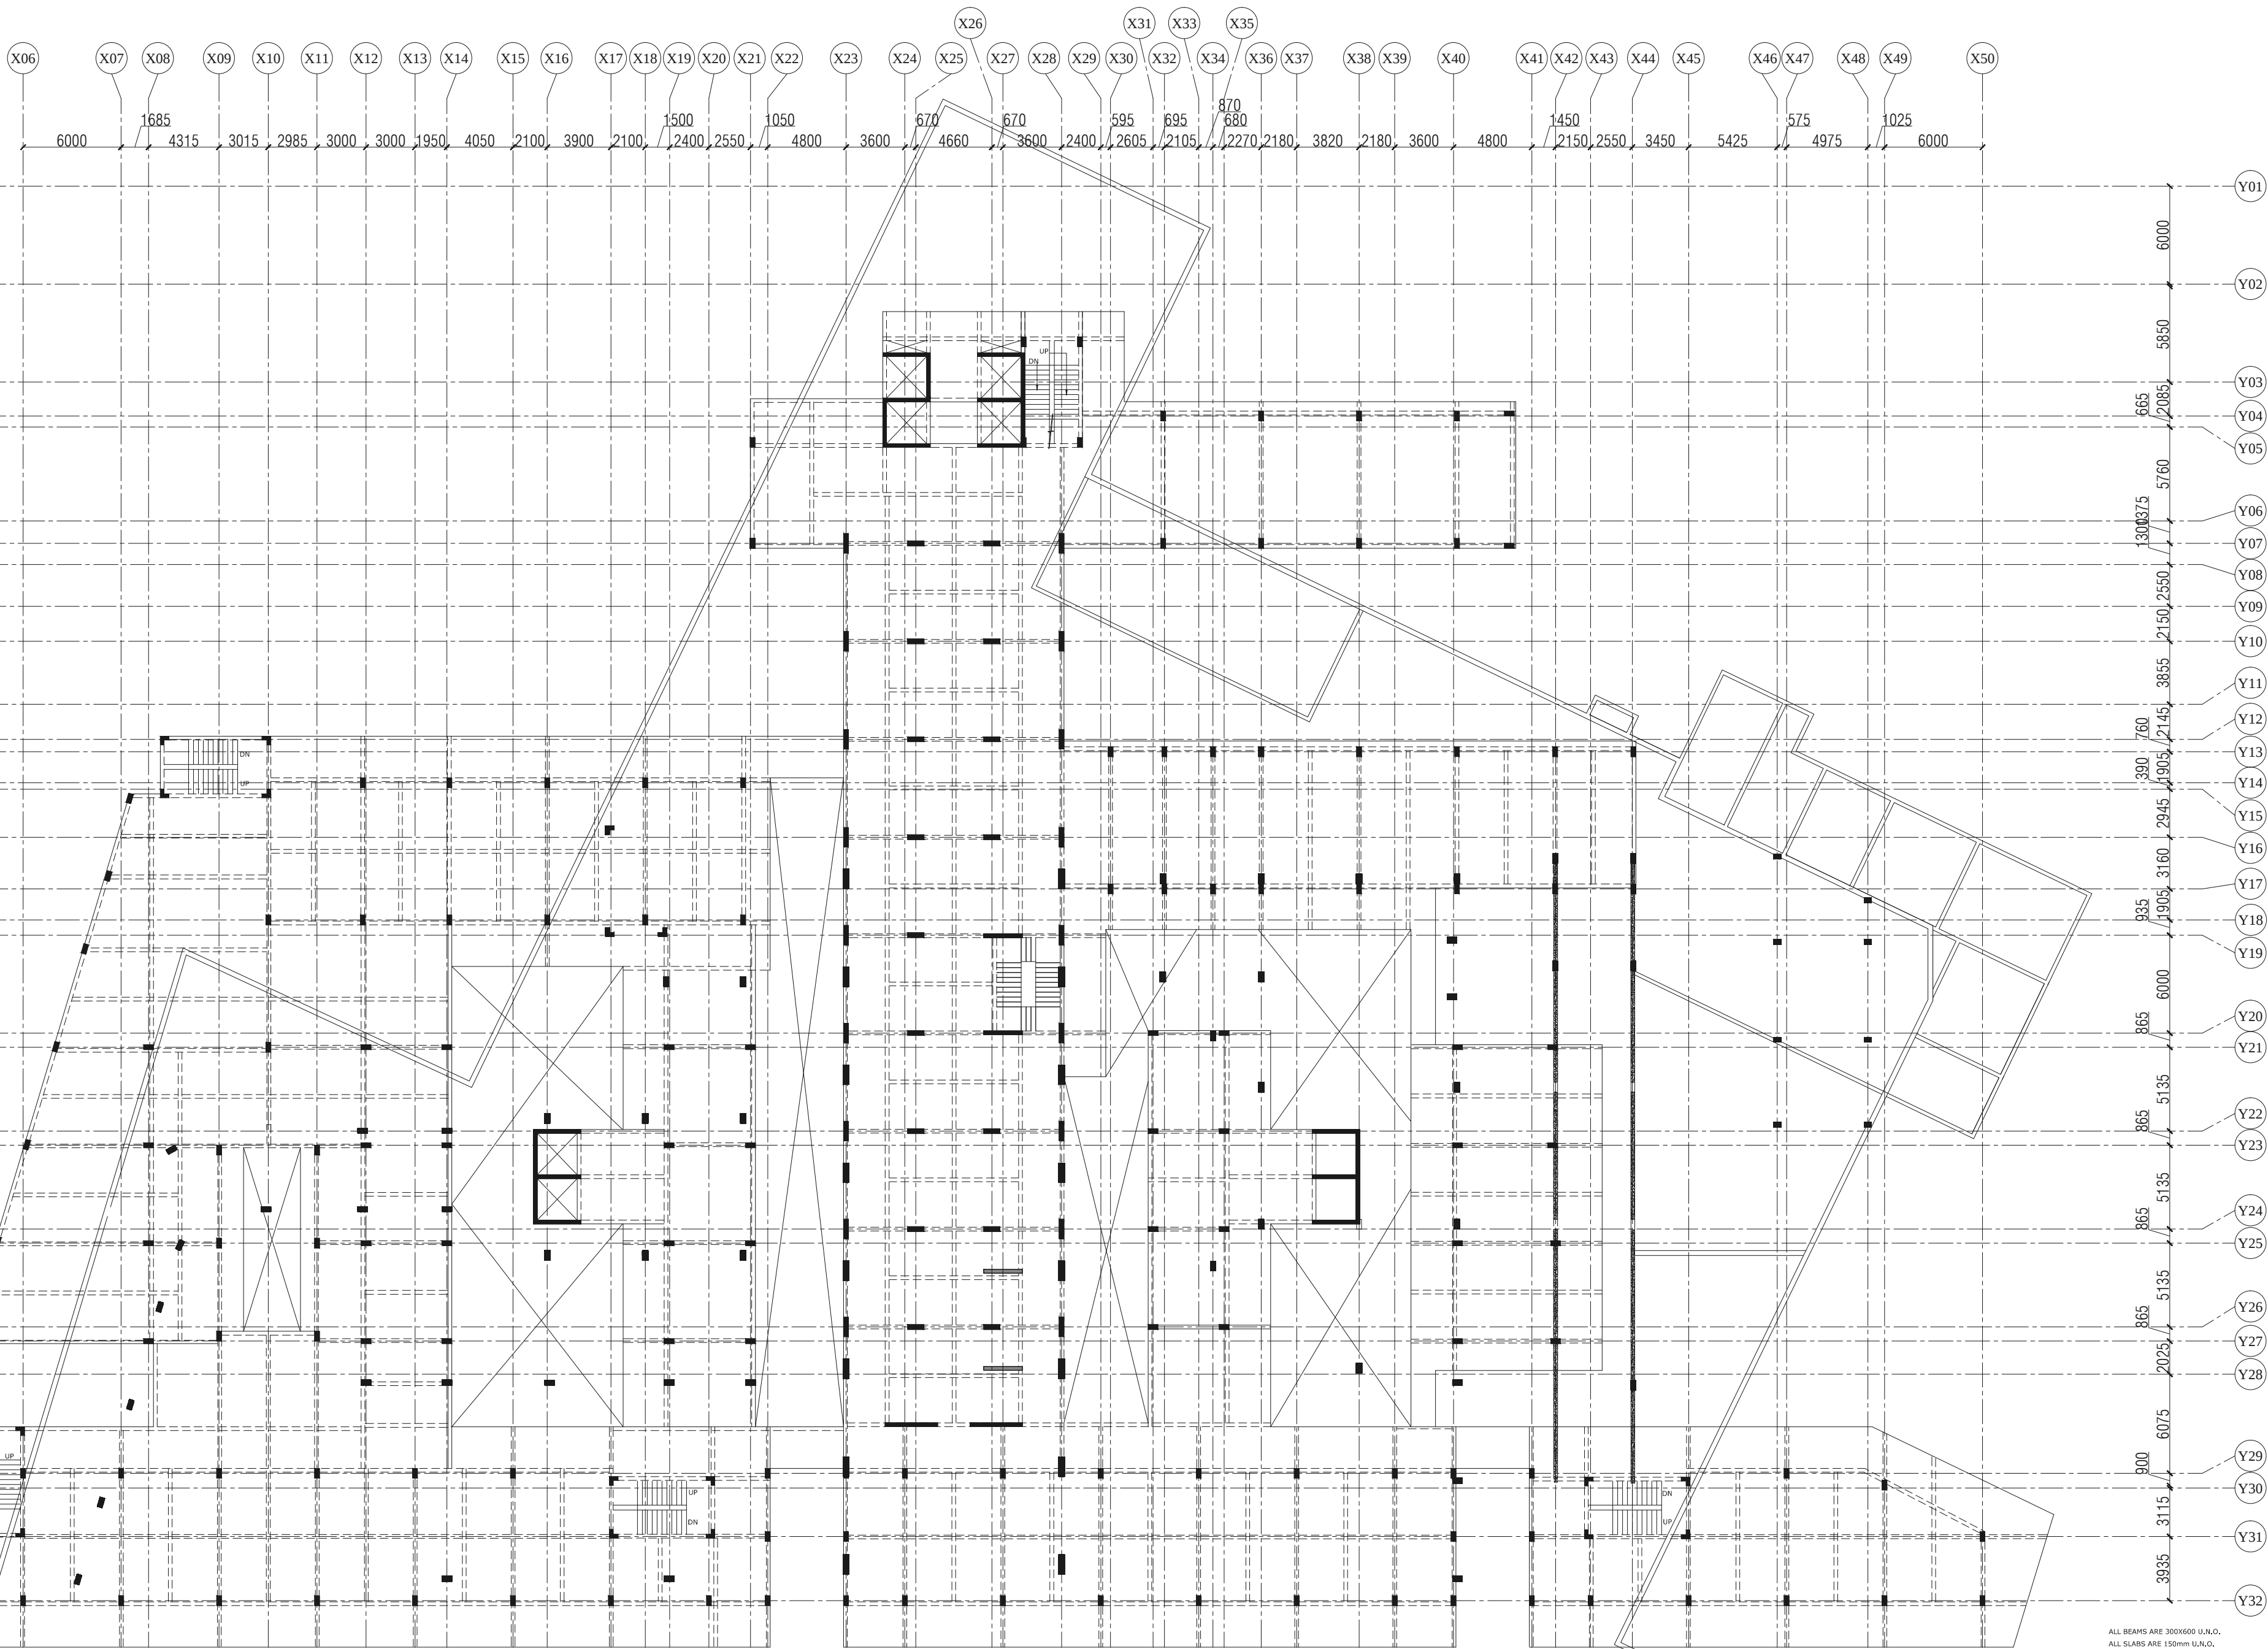

ALL BEAMS ARE 300X600 U.N.O.
ALL SLABS ARE 150mm U.N.O.

ARCHITECTS :



PROPOSED BUILDING PLAN OF COMMERCIAL SITE MEASURING 3.86 ACRES
IN THE RESIDENTIAL PLOTTED COLONY MEASURING 101.081 ACRES
(LICENCE NO 59 OF 2013 DATED 16.07.2013), IN SECTOR-89 & 90,
GURGAON MANESAR URBAN COMPLEX BEING DEVELOPED BY
ORRIS INFRASTRUCTURE PVT. LTD.

NORTH:-



SCALE:-

1:200

OWNER'S SIGN:-

ENG'S SIGN:-

THIRD FLOOR STRUCTURE FRAMING