


SWD

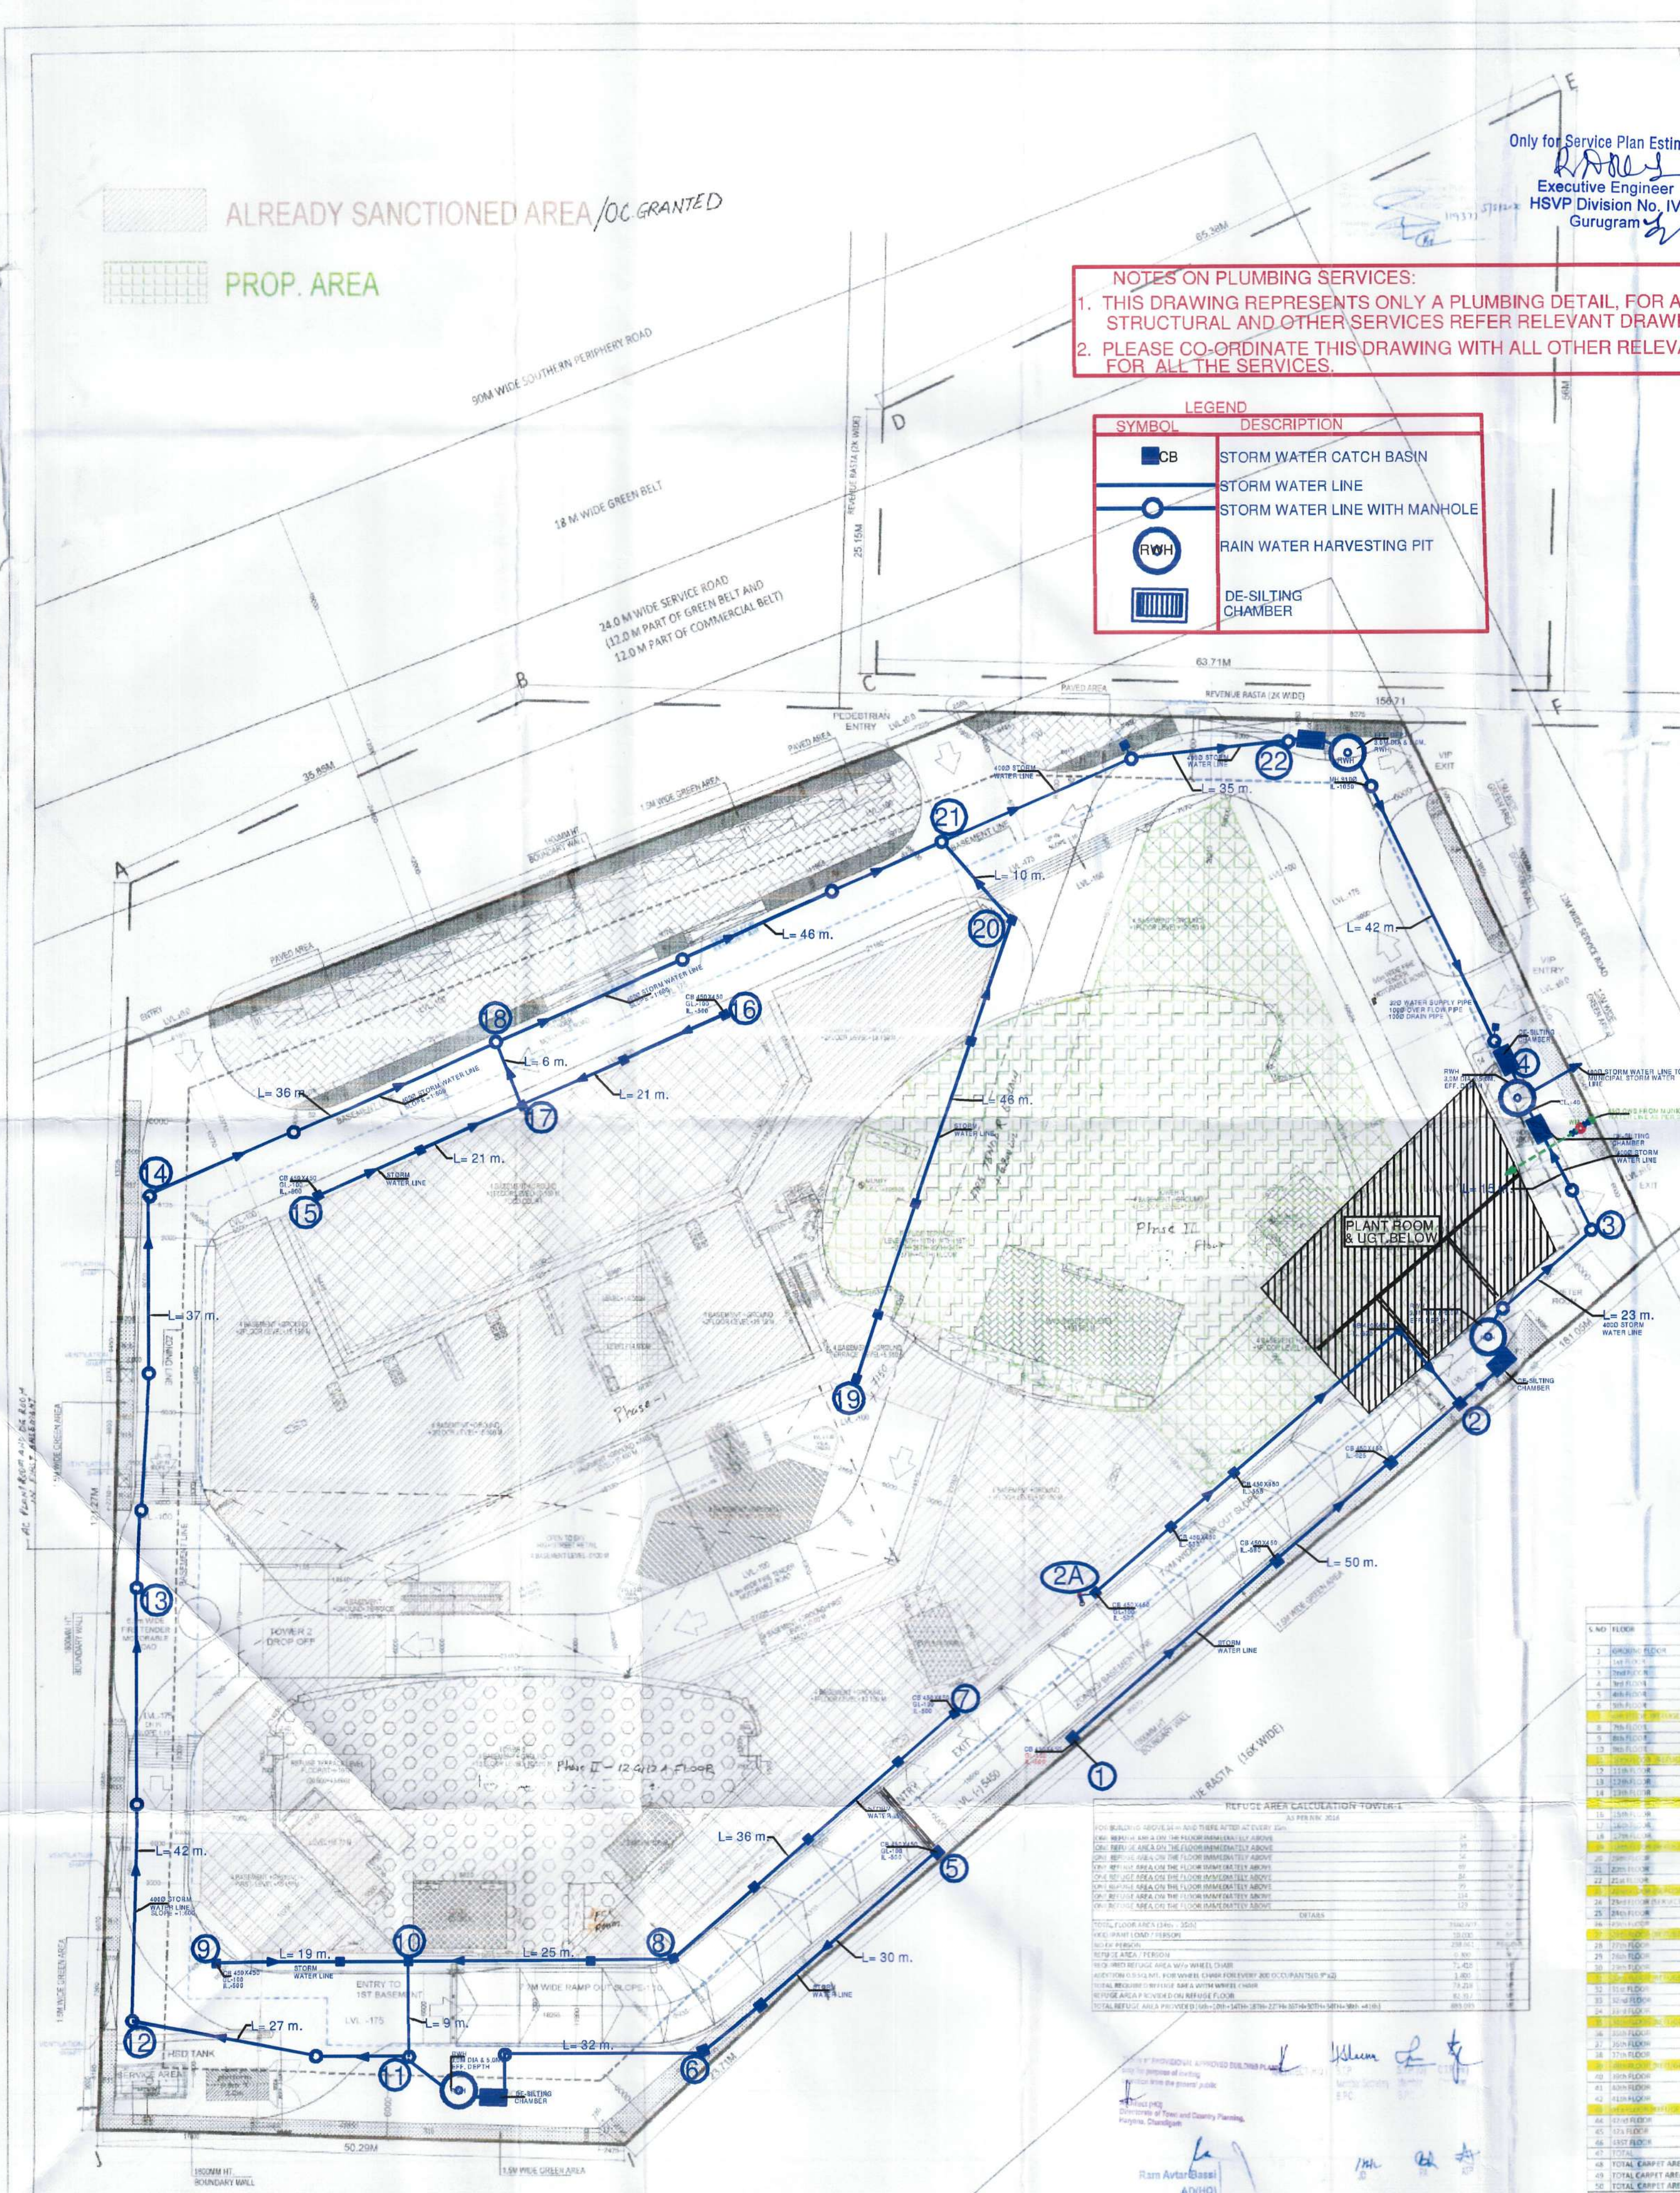

NOTES ON PLUMBING SERVICES:
1. THIS DRAWING REPRESENTS ONLY A PLUMBING DETAIL, FOR ARCHITECTURAL / STRUCTURAL AND OTHER SERVICES REFER RELEVANT DRAWINGS.
2. PLEASE CO-ORDINATE THIS DRAWING WITH ALL OTHER RELEVANT DRAWINGS FOR ALL THE SERVICES.

LEGEND

SYMBOL	DESCRIPTION
CB	STORM WATER CATCH BASIN
—	STORM WATER LINE
—	STORM WATER LINE WITH MANHOLE
RWH	RAIN WATER HARVESTING PIT
DC	DE-SILTING CHAMBER

Checked subject to comments in forwarding letter No.
Dt. and notes attached with the estimate

Supervising Engineer (HQ) for Chief Engineer HSP Panchkula

Only for Service Plan Estimate
Executive Engineer HSP Division No. IV Gurugram

