


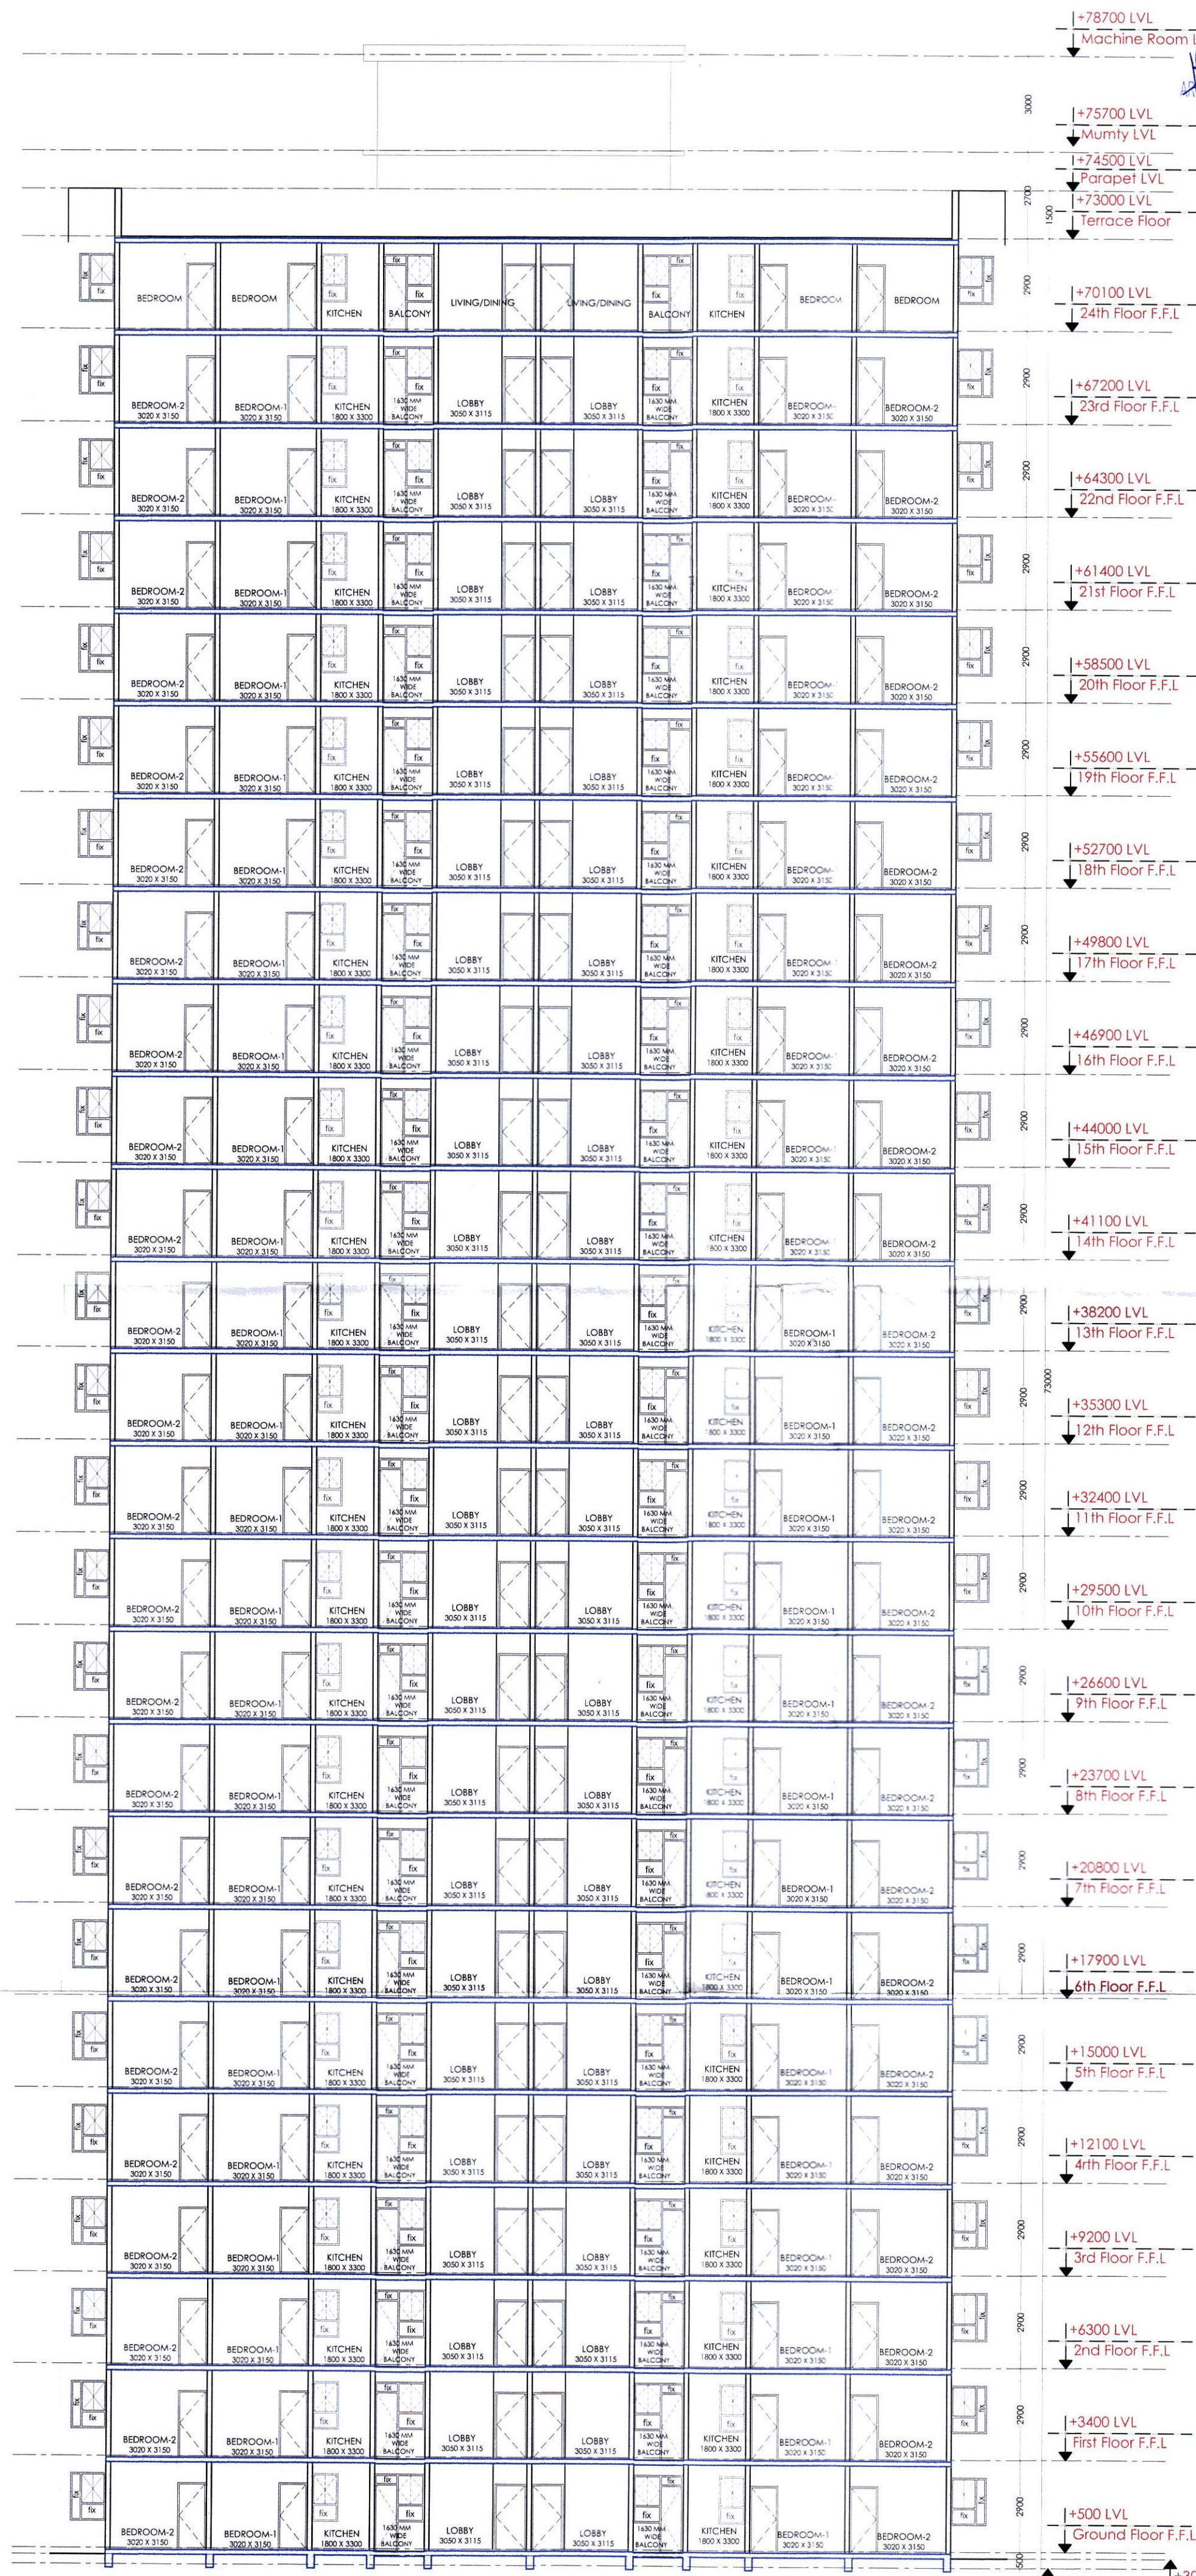

SECTION XX'

Handwritten notes and signatures in the top right corner of Section XX, including 'P.A.' and 'B.P.C.'.





SECTION YY'



PLOT AREA = 20866.5703 SQ. MT.
= (5.15625 ACRES)
ALL DIMENSIONS ARE IN MM

AUTHORITY SIGNATURE

- NOTES
1. ALL DIMENSIONS ARE IN MILLIMETER UNLESS STATED OTHERWISE.
 2. THE CONSTRUCTION OF THE BUILDINGS SHALL BE GOVERNED BY PROVISIONS OF HARYANA BUILDING CODE, 2017 IS SILENT THE NATIONAL BUILDING CODE OF INDIA, 2016 SHALL BE FOLLOWED.
 3. THE GATE AND BOUNDARY WALL BE CONSTRUCTED AS/CODE.
 4. THE CONSTRUCTION OF BASEMENT BE EXECUTED AS/CODE.
 5. LIFTS & RAMPS IN BUILDING AS/CODE.
 6. PROPER FIRE SAFETY MEASURES PROVISIONS AS PER CODES.
 7. ADEQUATE PARKING SPACES - COVERED, OPEN OR IN THE BASEMENT AS/CODE.
 8. PROVISION OF SEWAGE TREATMENT PLANT AS/CODE.

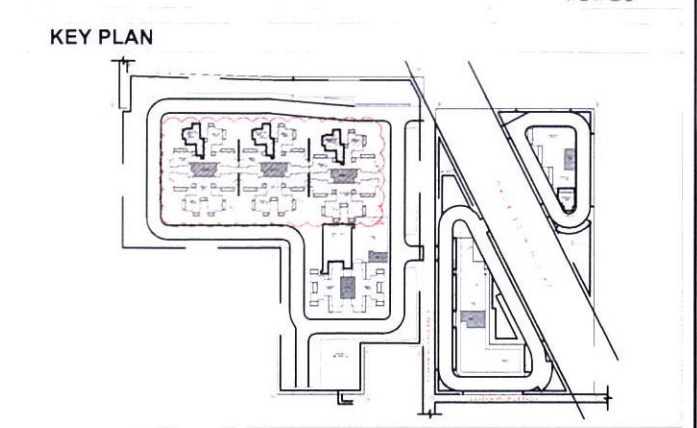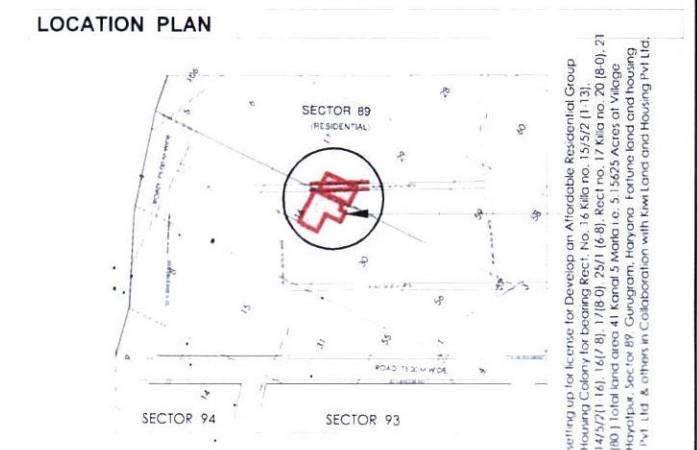

JOB TITLE

PROPOSED BUILDING PLAN OF AFFORDABLE GROUP HOUSING COLONY OVER AN AREA MEASURING 5.15625 ACRES (LICENCE NO. 49 DATED 12.08.2021) IN SECTOR-89, GURUGRAM BEING DEVELOPED BY KIWILAND & HOUSING PT. LTD.

OWNER KIWILAND & HOUSING PVT. LTD.

PROJECT PROPOSED AFFORDABLE GROUP HOUSING COLONY AT SECTOR-89, GURUGRAM

MEP CONSULTANTS KAMBO DESIGN STUDIO
208/1, STREET No. 03, VIRENDER NAGAR, NEW DELHI - 110058
EMAIL :- kambostudio@gmail.com

ARCHITECT LINEAR CONCEPTS DESIGNS LLP
407, A09 GD ITL NORTH-EX TOWERS, NETAJI SUBHASH PLACE, NEW DELHI - 110034, INDIA
EMAIL: STUDIO@LINEARCONCEPTS.IN
TEL: +91 11 43016035

DESCRIPTION SUBMISSION DRAWING

SCALE 1: 100 @ A
SHEET NO.
DATE ISSUED
DRAWN BY
CHECKED BY

ARCHITECT'S SIGNATURE AND SEAL OWNER'S SIGNATURE AND SEAL

Handwritten signatures and stamps for the architect and owner.

TOWER-1,2 & 3 (3BHK)

SECTIONS

PROJECT NO. DRAWING NO. AGH-AR-09