
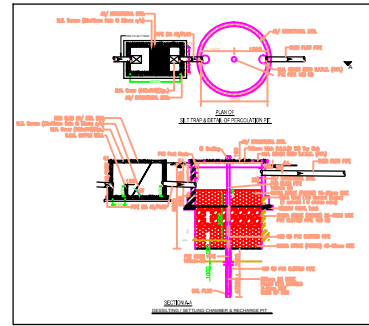


LEGEND FOR PLUMBING

DRAINAGE MANHOLE

DRAINAGE LINE

DRAINAGE LAYOUT PLAN

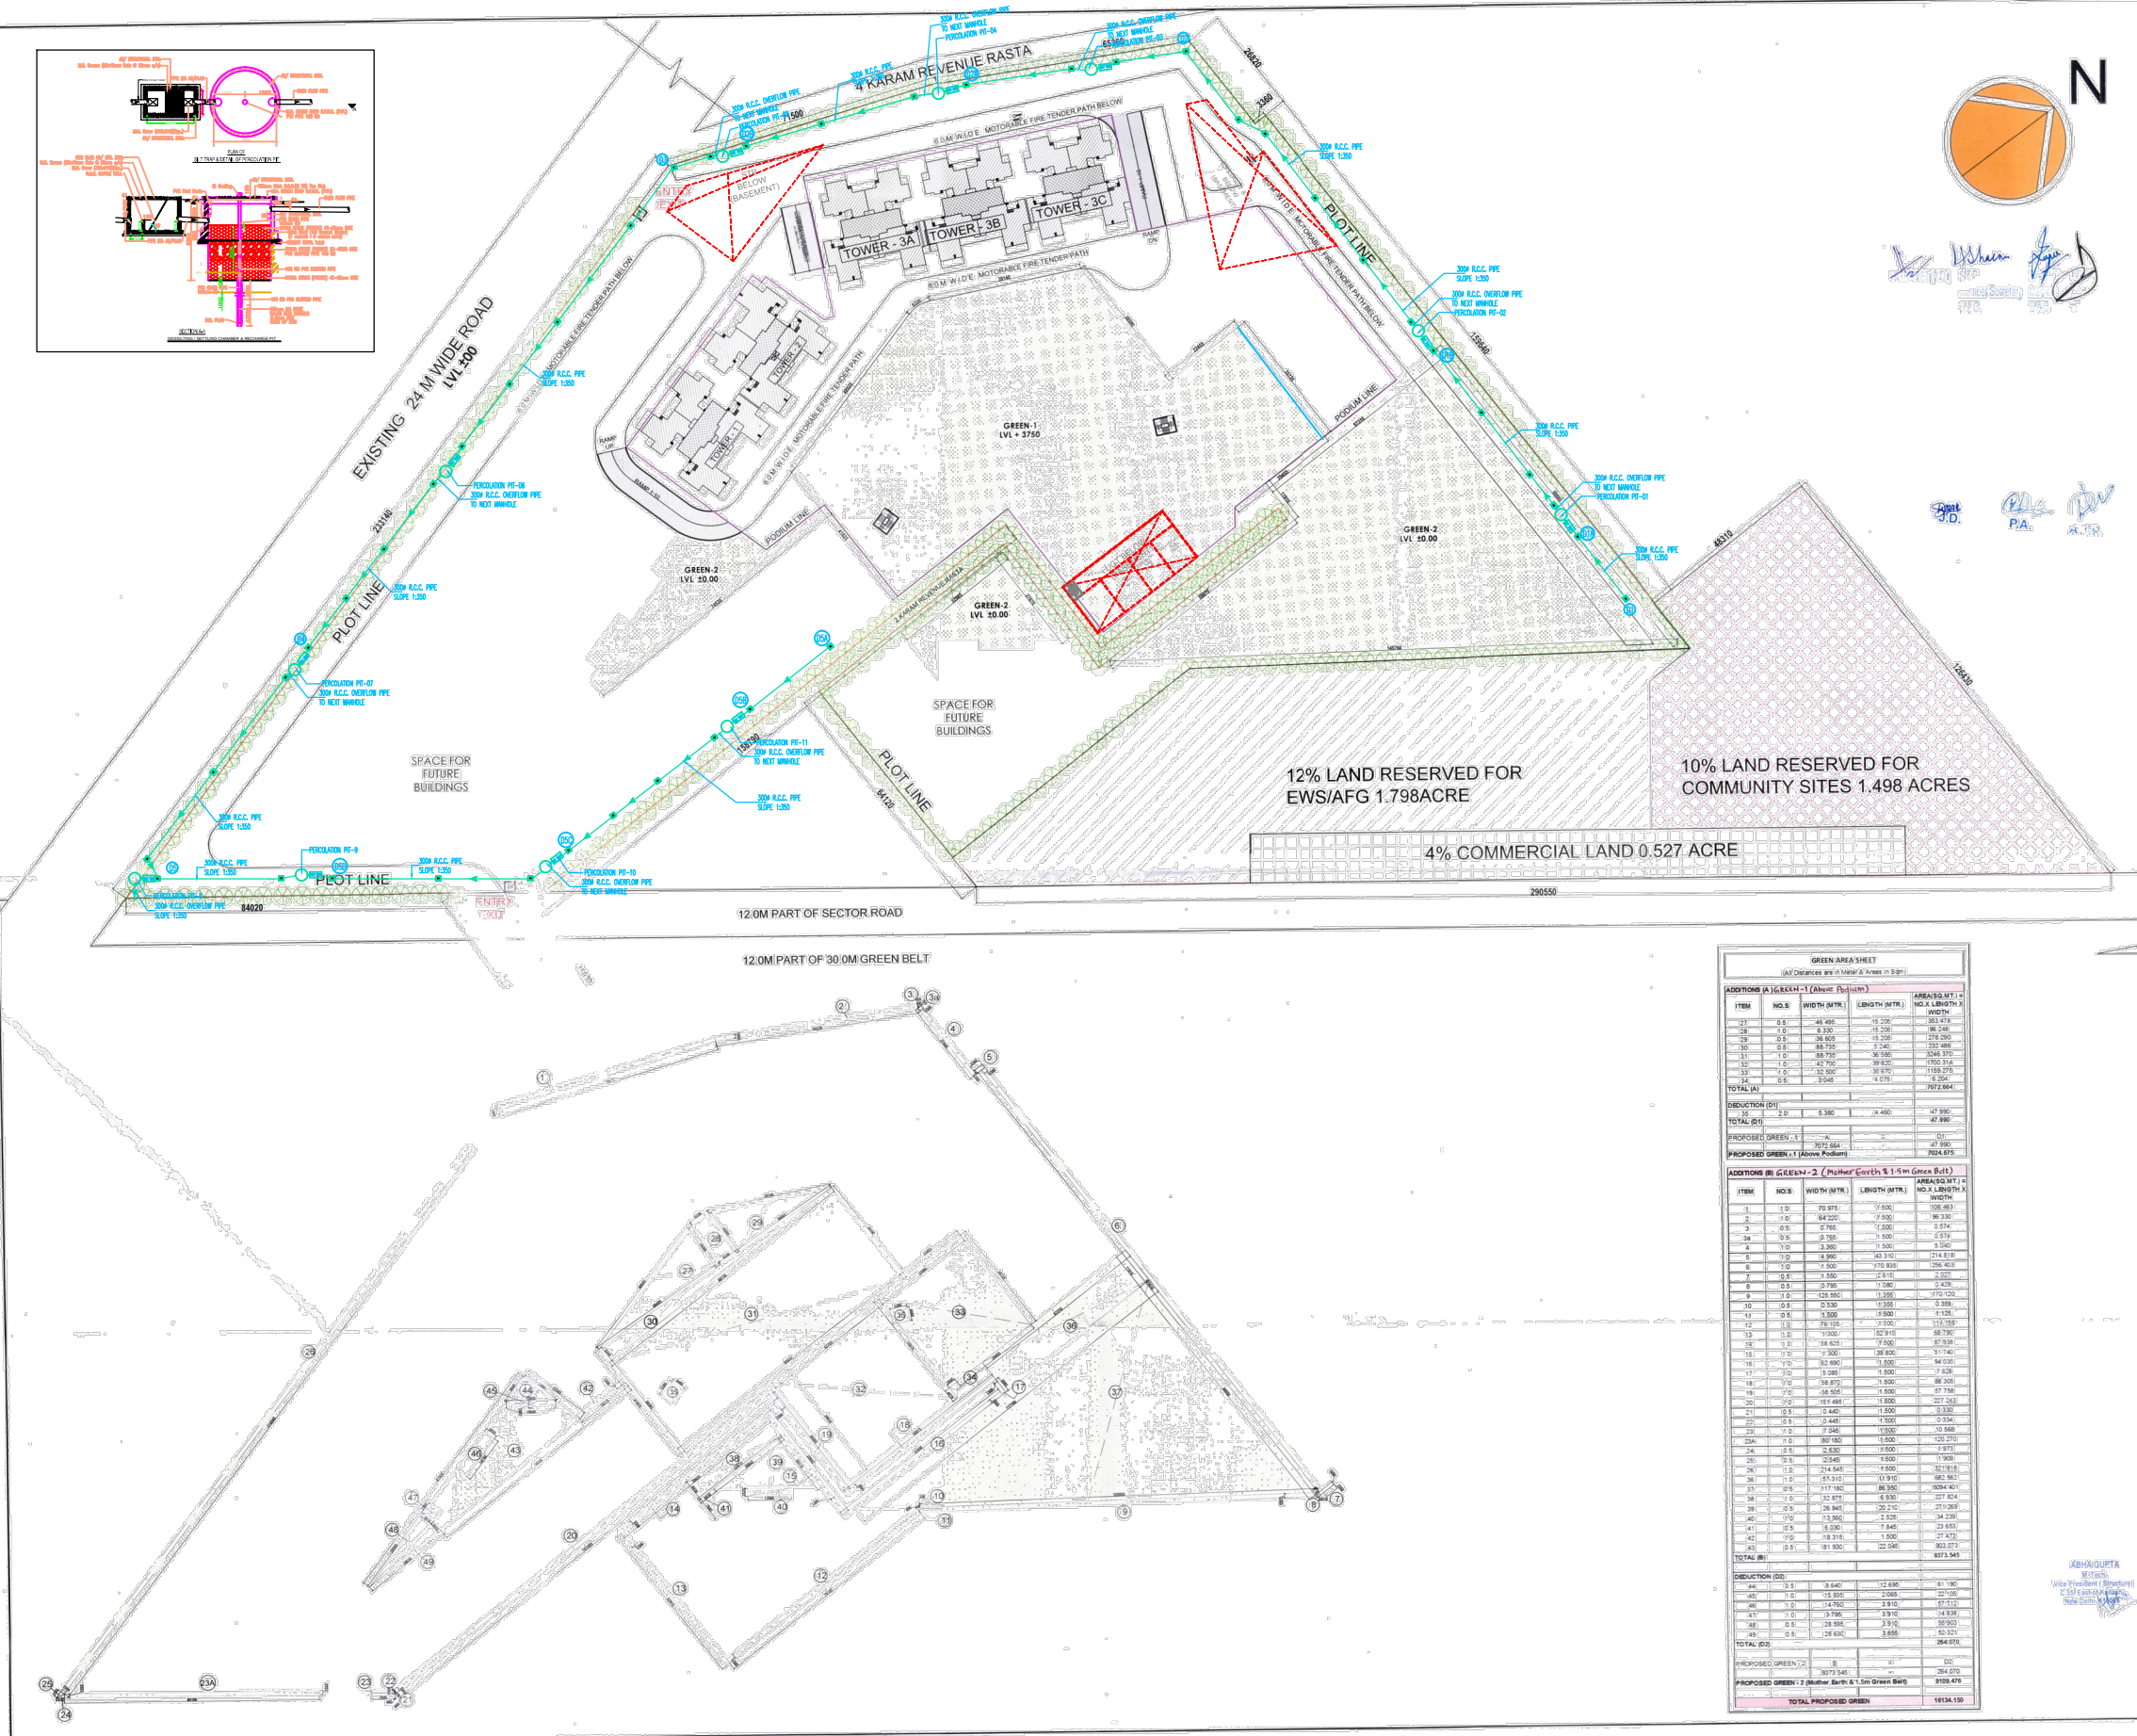

GREEN AREA SHEET					
(All dimensions are in Meter & Area in Sqm)					
ADDITIONS IN GREEN-1 (Above Podium)					
ITEM	NO.	WIDTH (MTR)	LENGTH (MTR)	AREA (SQ. MTR)	NO. & LENGTH X WIDTH
TOTAL (A)				7072.664	
DEDUCTIONS (D)					

OWNER'S NAME:
Vibrant Infratech Pvt. Ltd, Targe Buildcon Pvt.
Union Buildmart Pvt.Ltd, In Collaboration with Union
Buildmart Pvt. Ltd
Regd. office: Cabin-4, office no. 1221-A, Devika
Tower, 12th floor, 6, Nehru Place, New Delhi
-110019

Architect:

GPM ARCHITECTS & PLANNERS
11/11, T-11, T-12, T-13, T-1308, T-130