
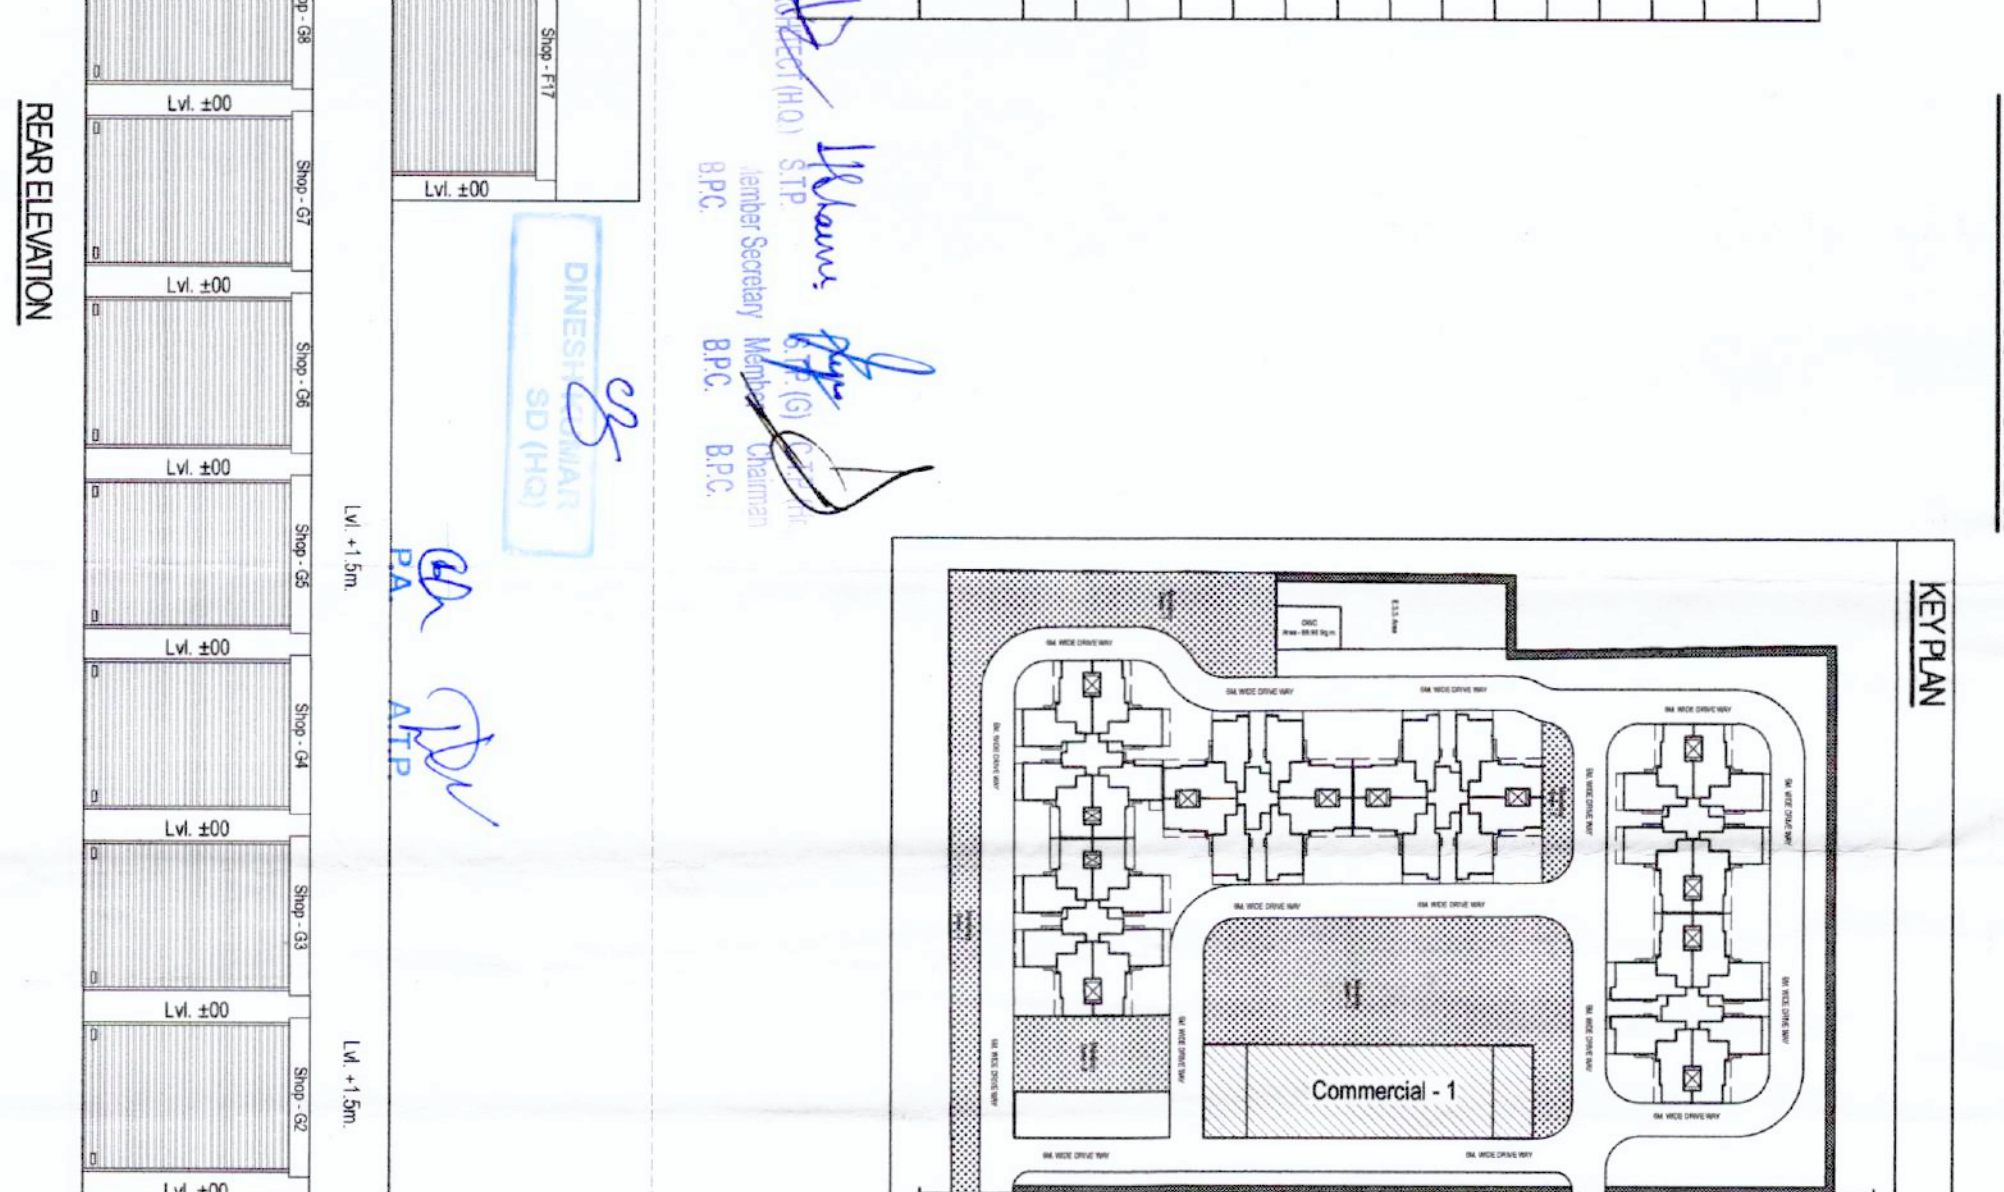
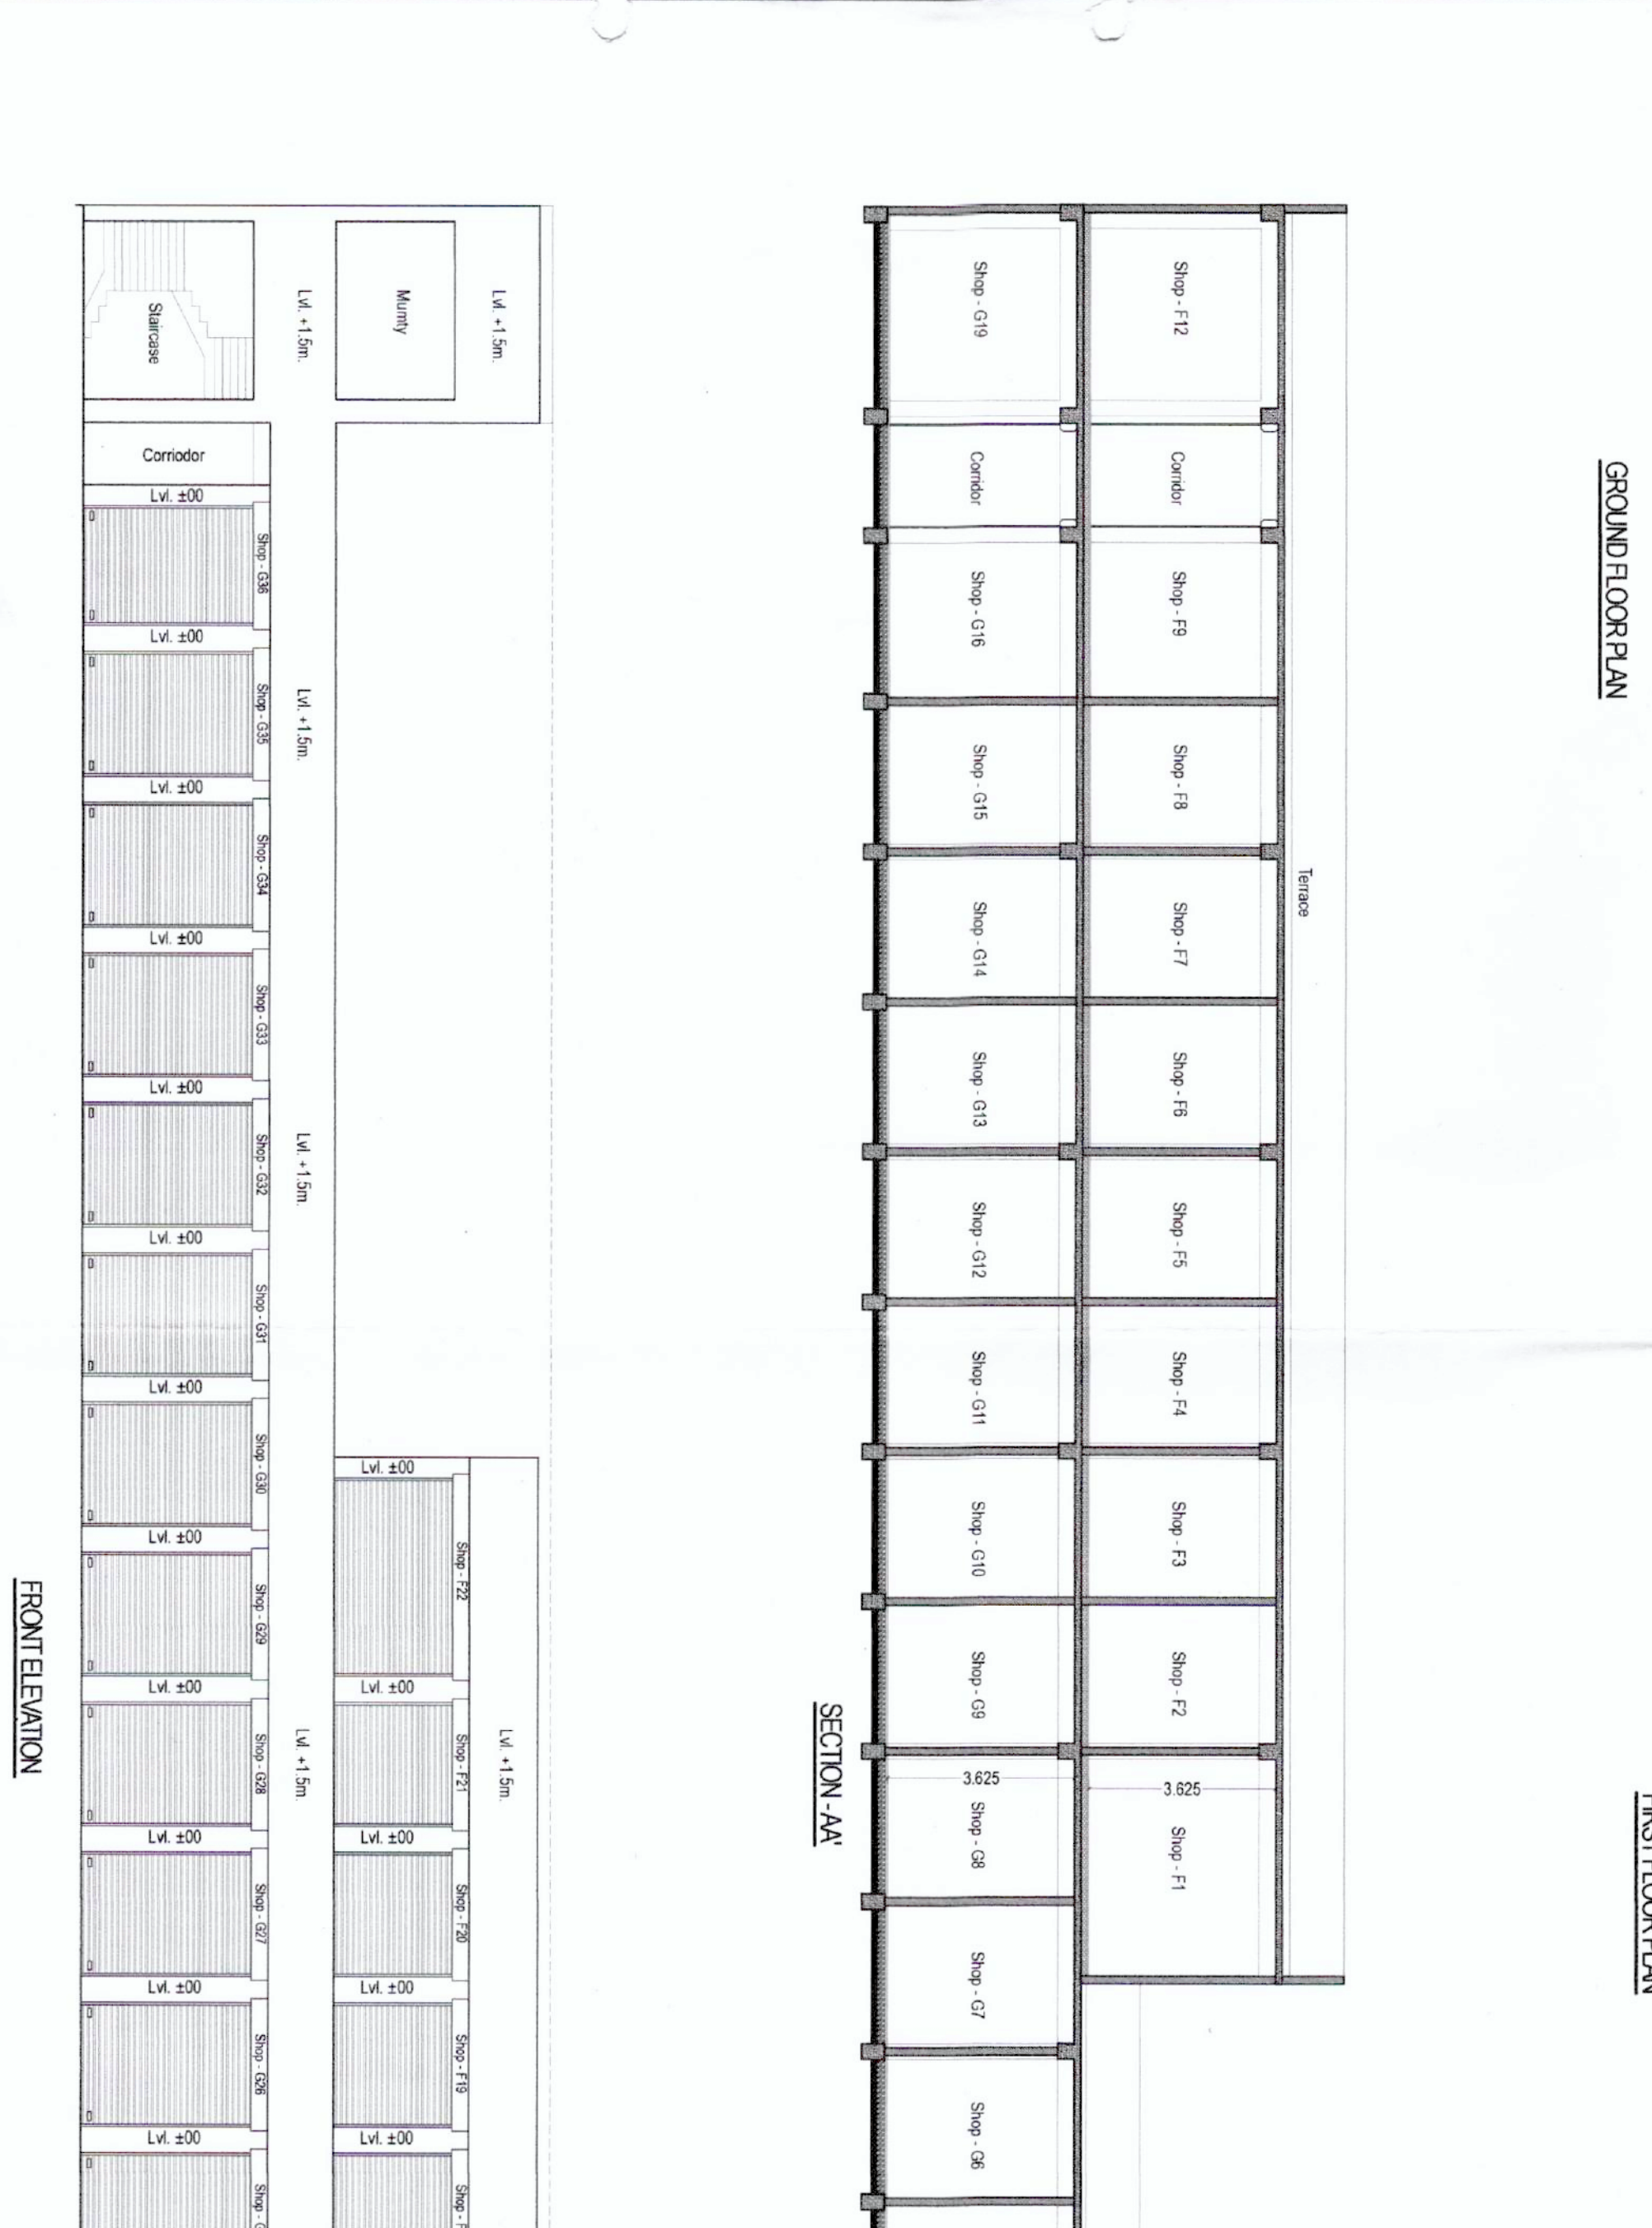
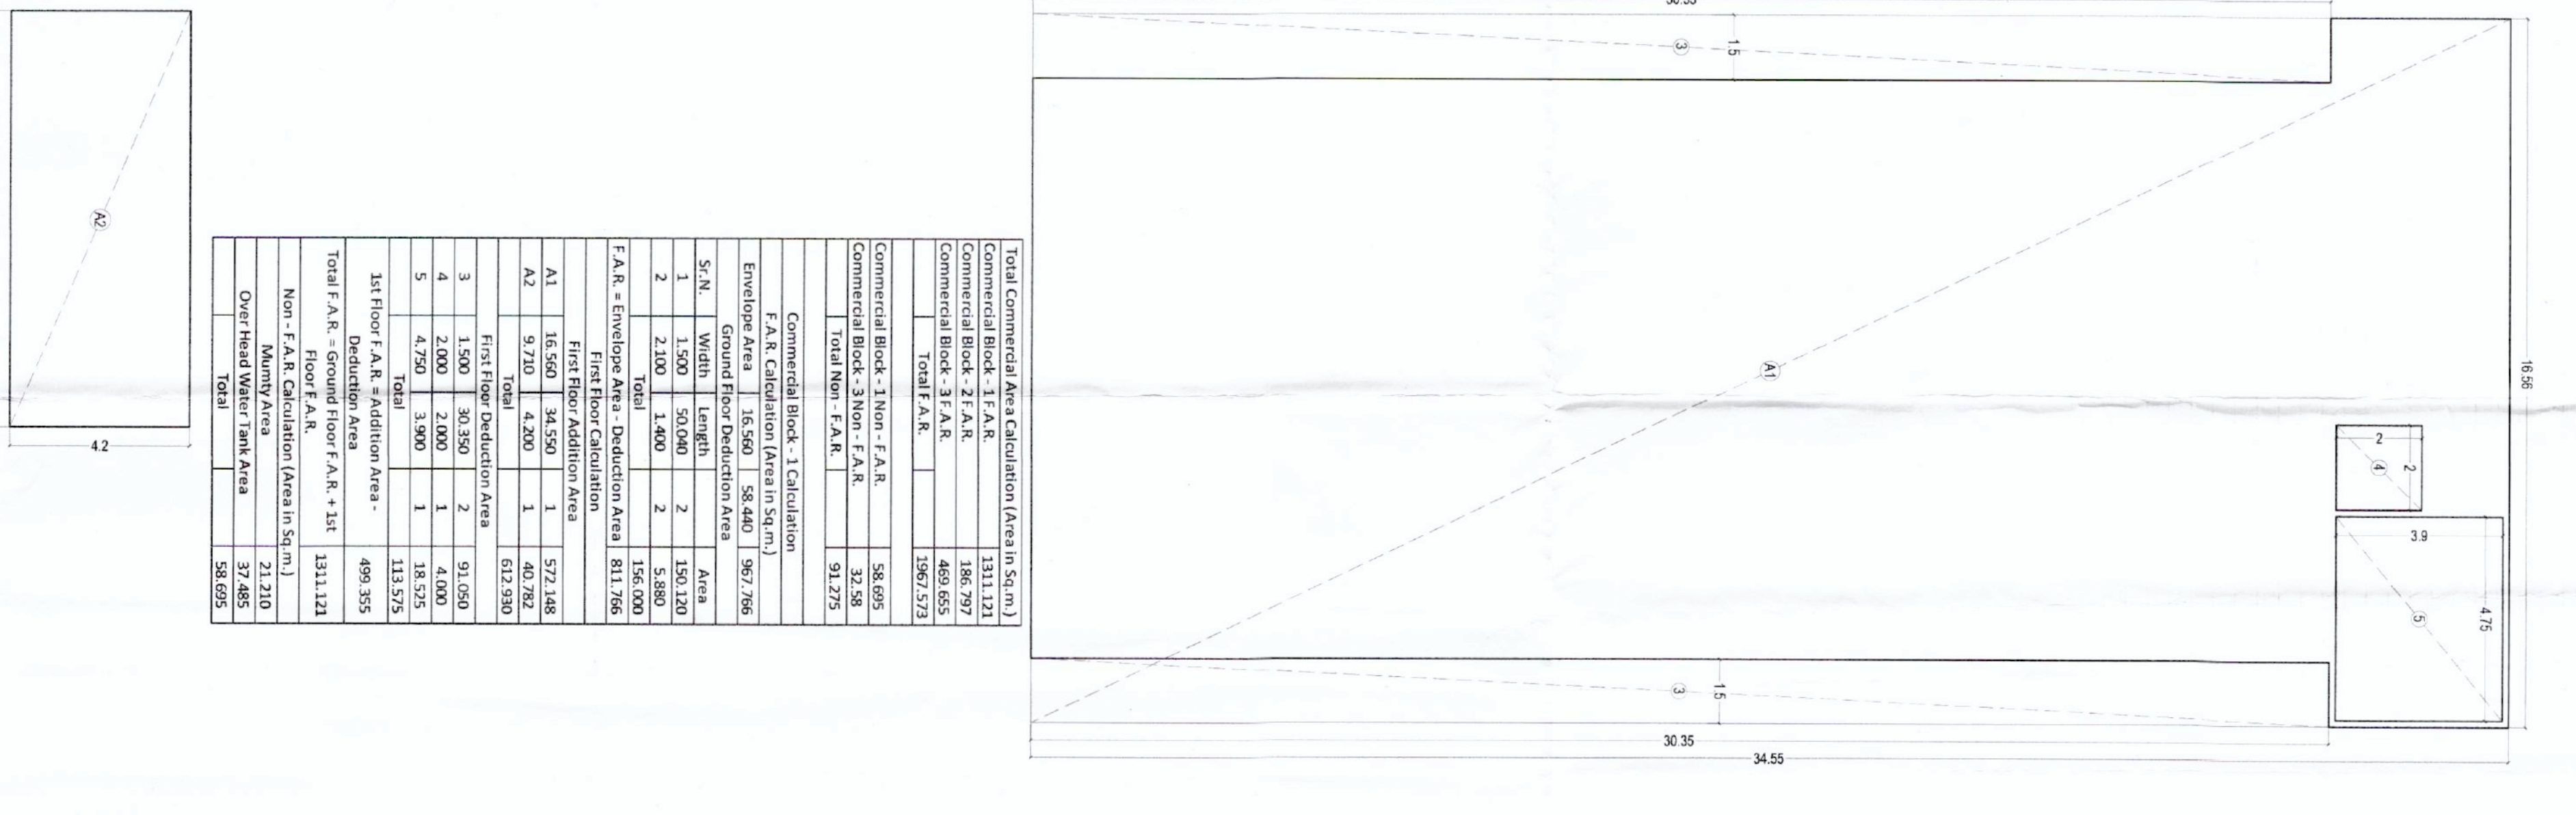
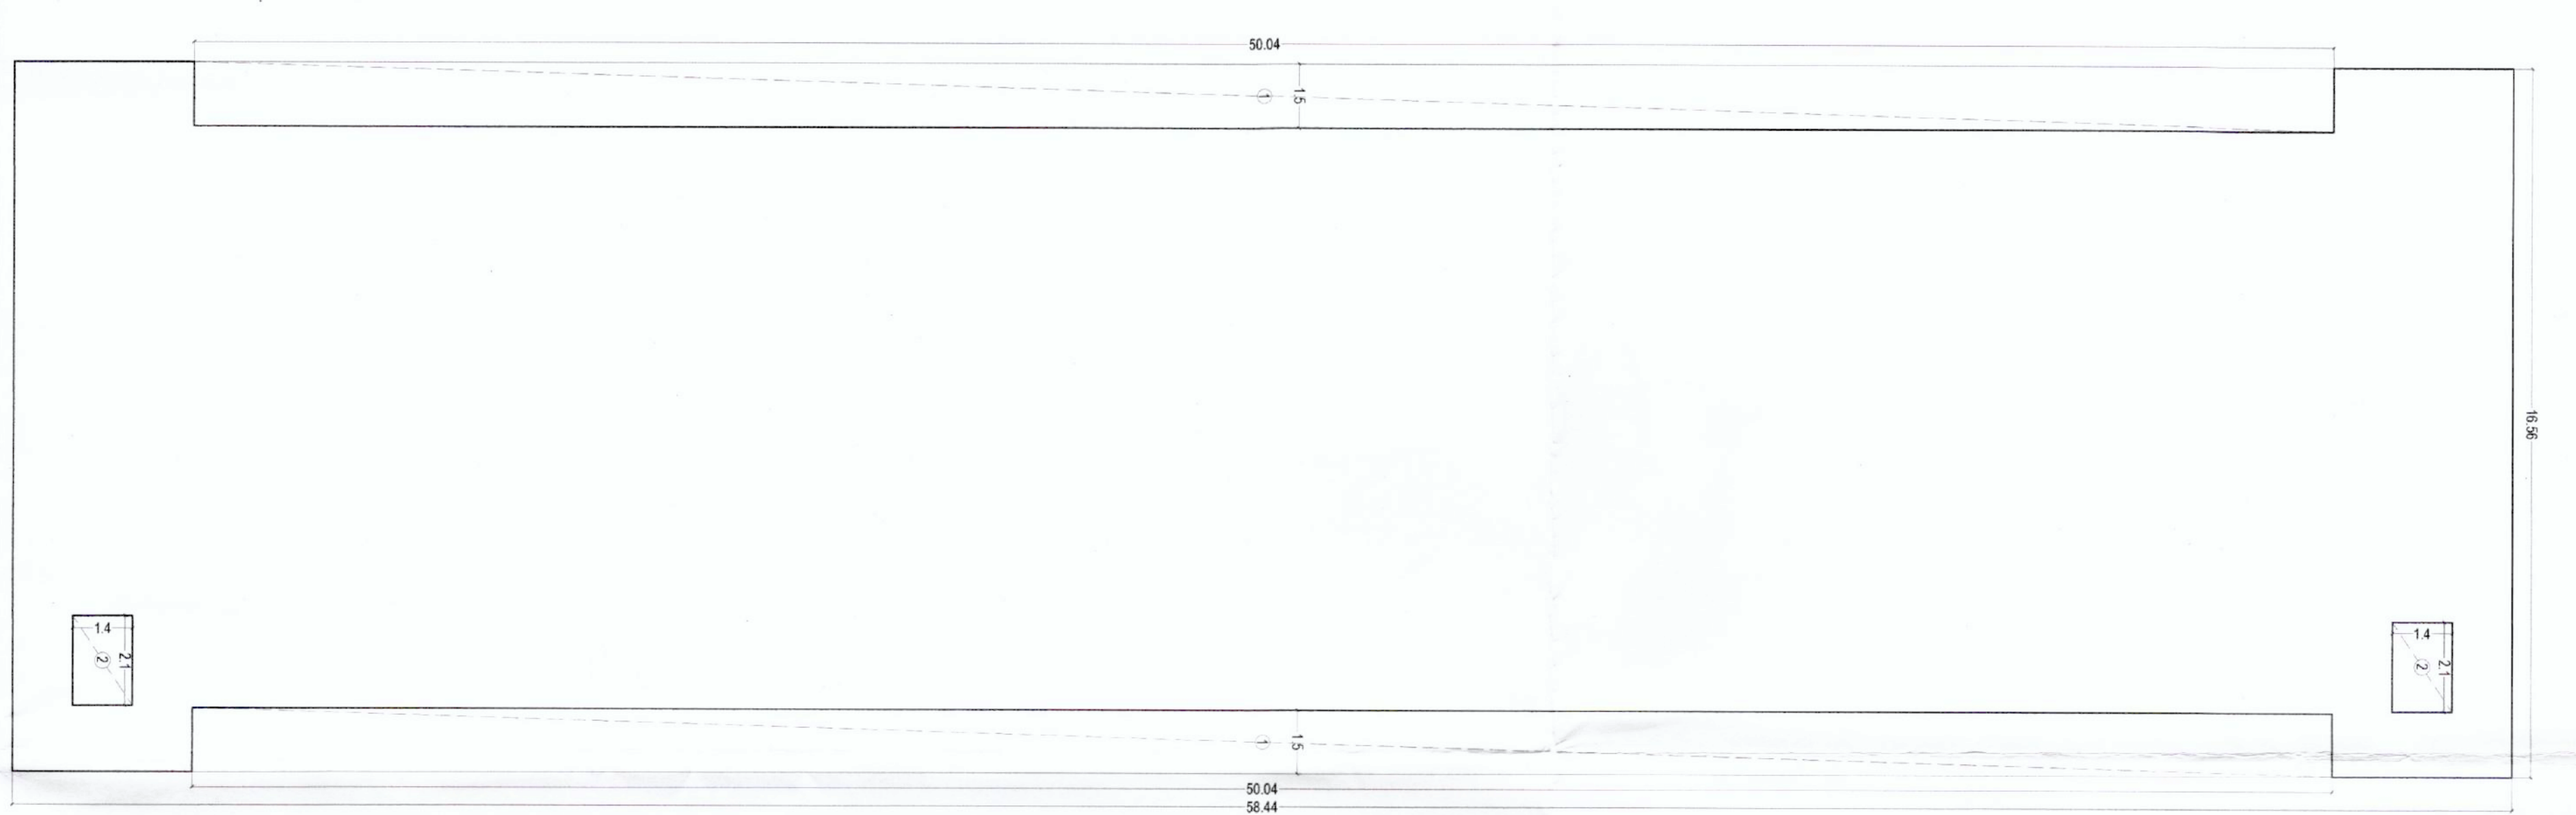
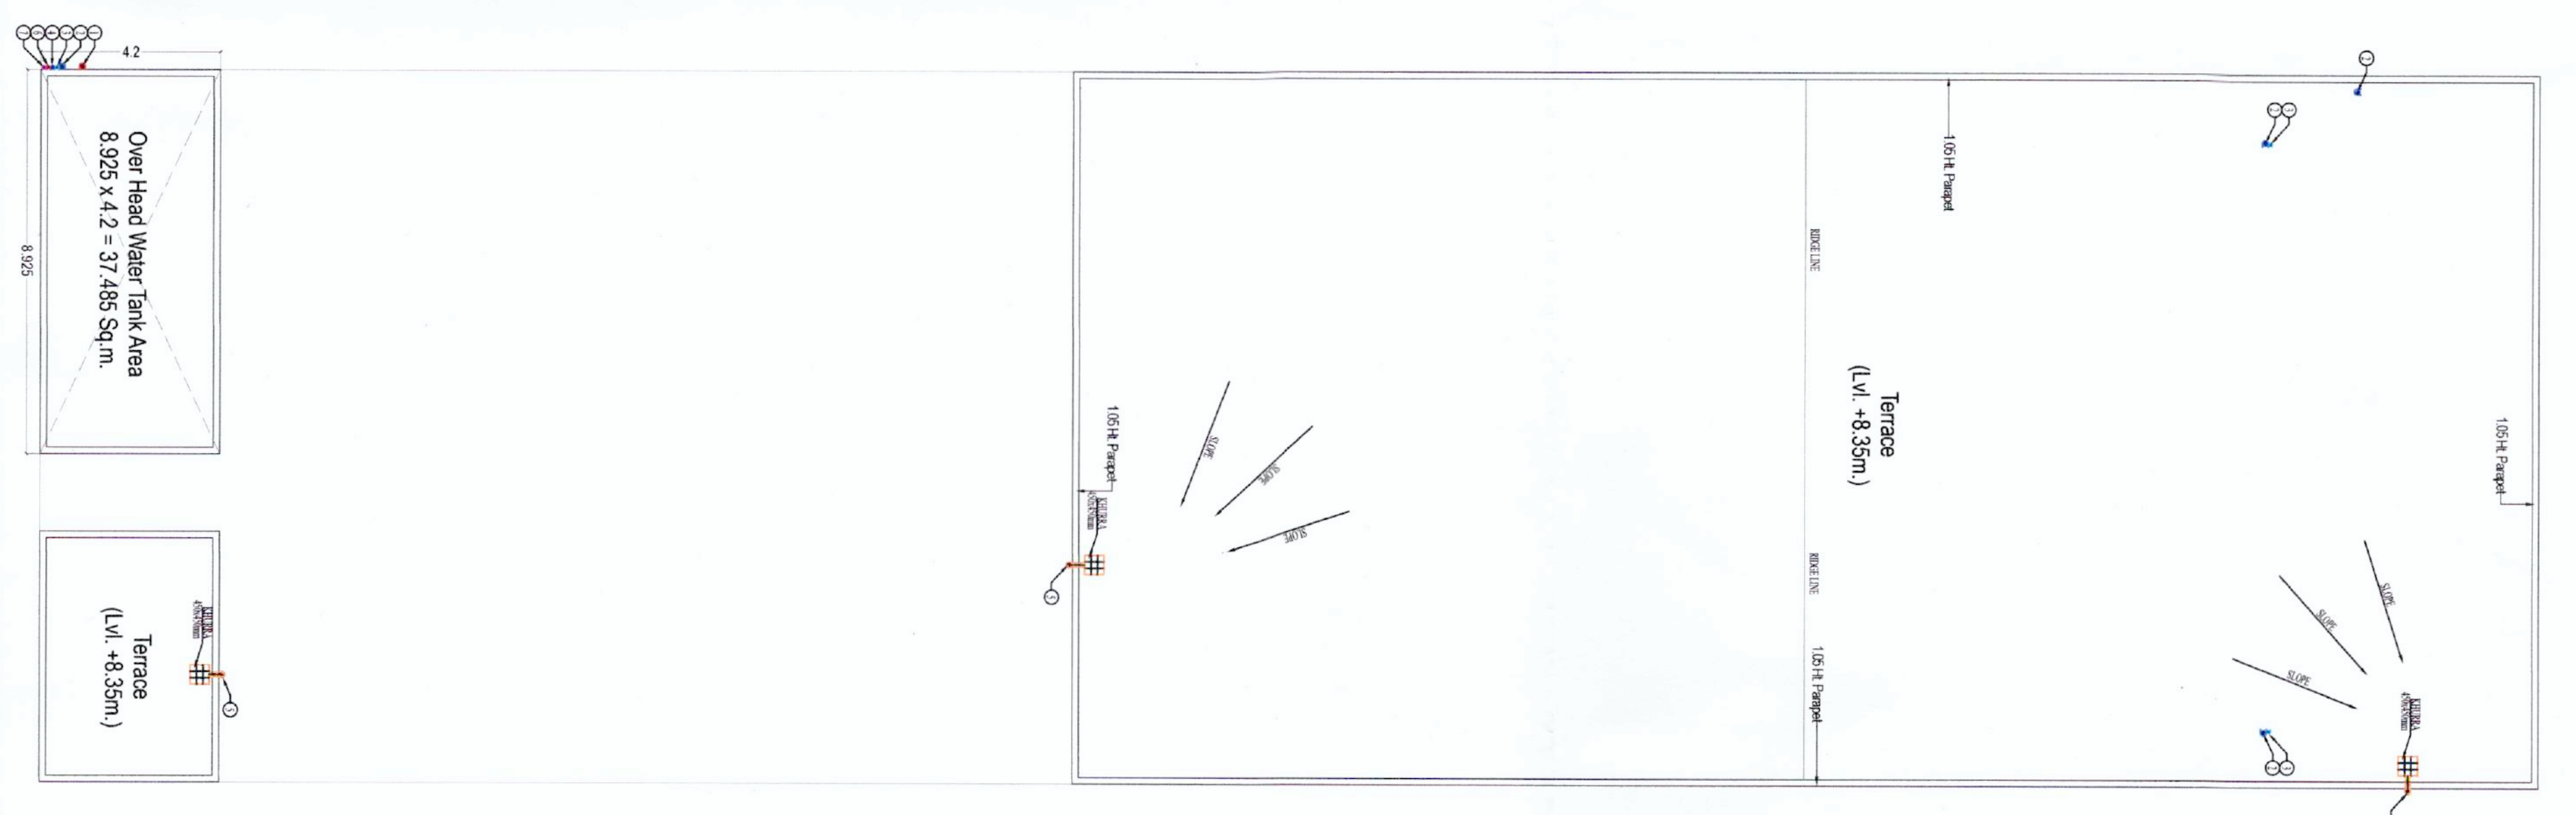


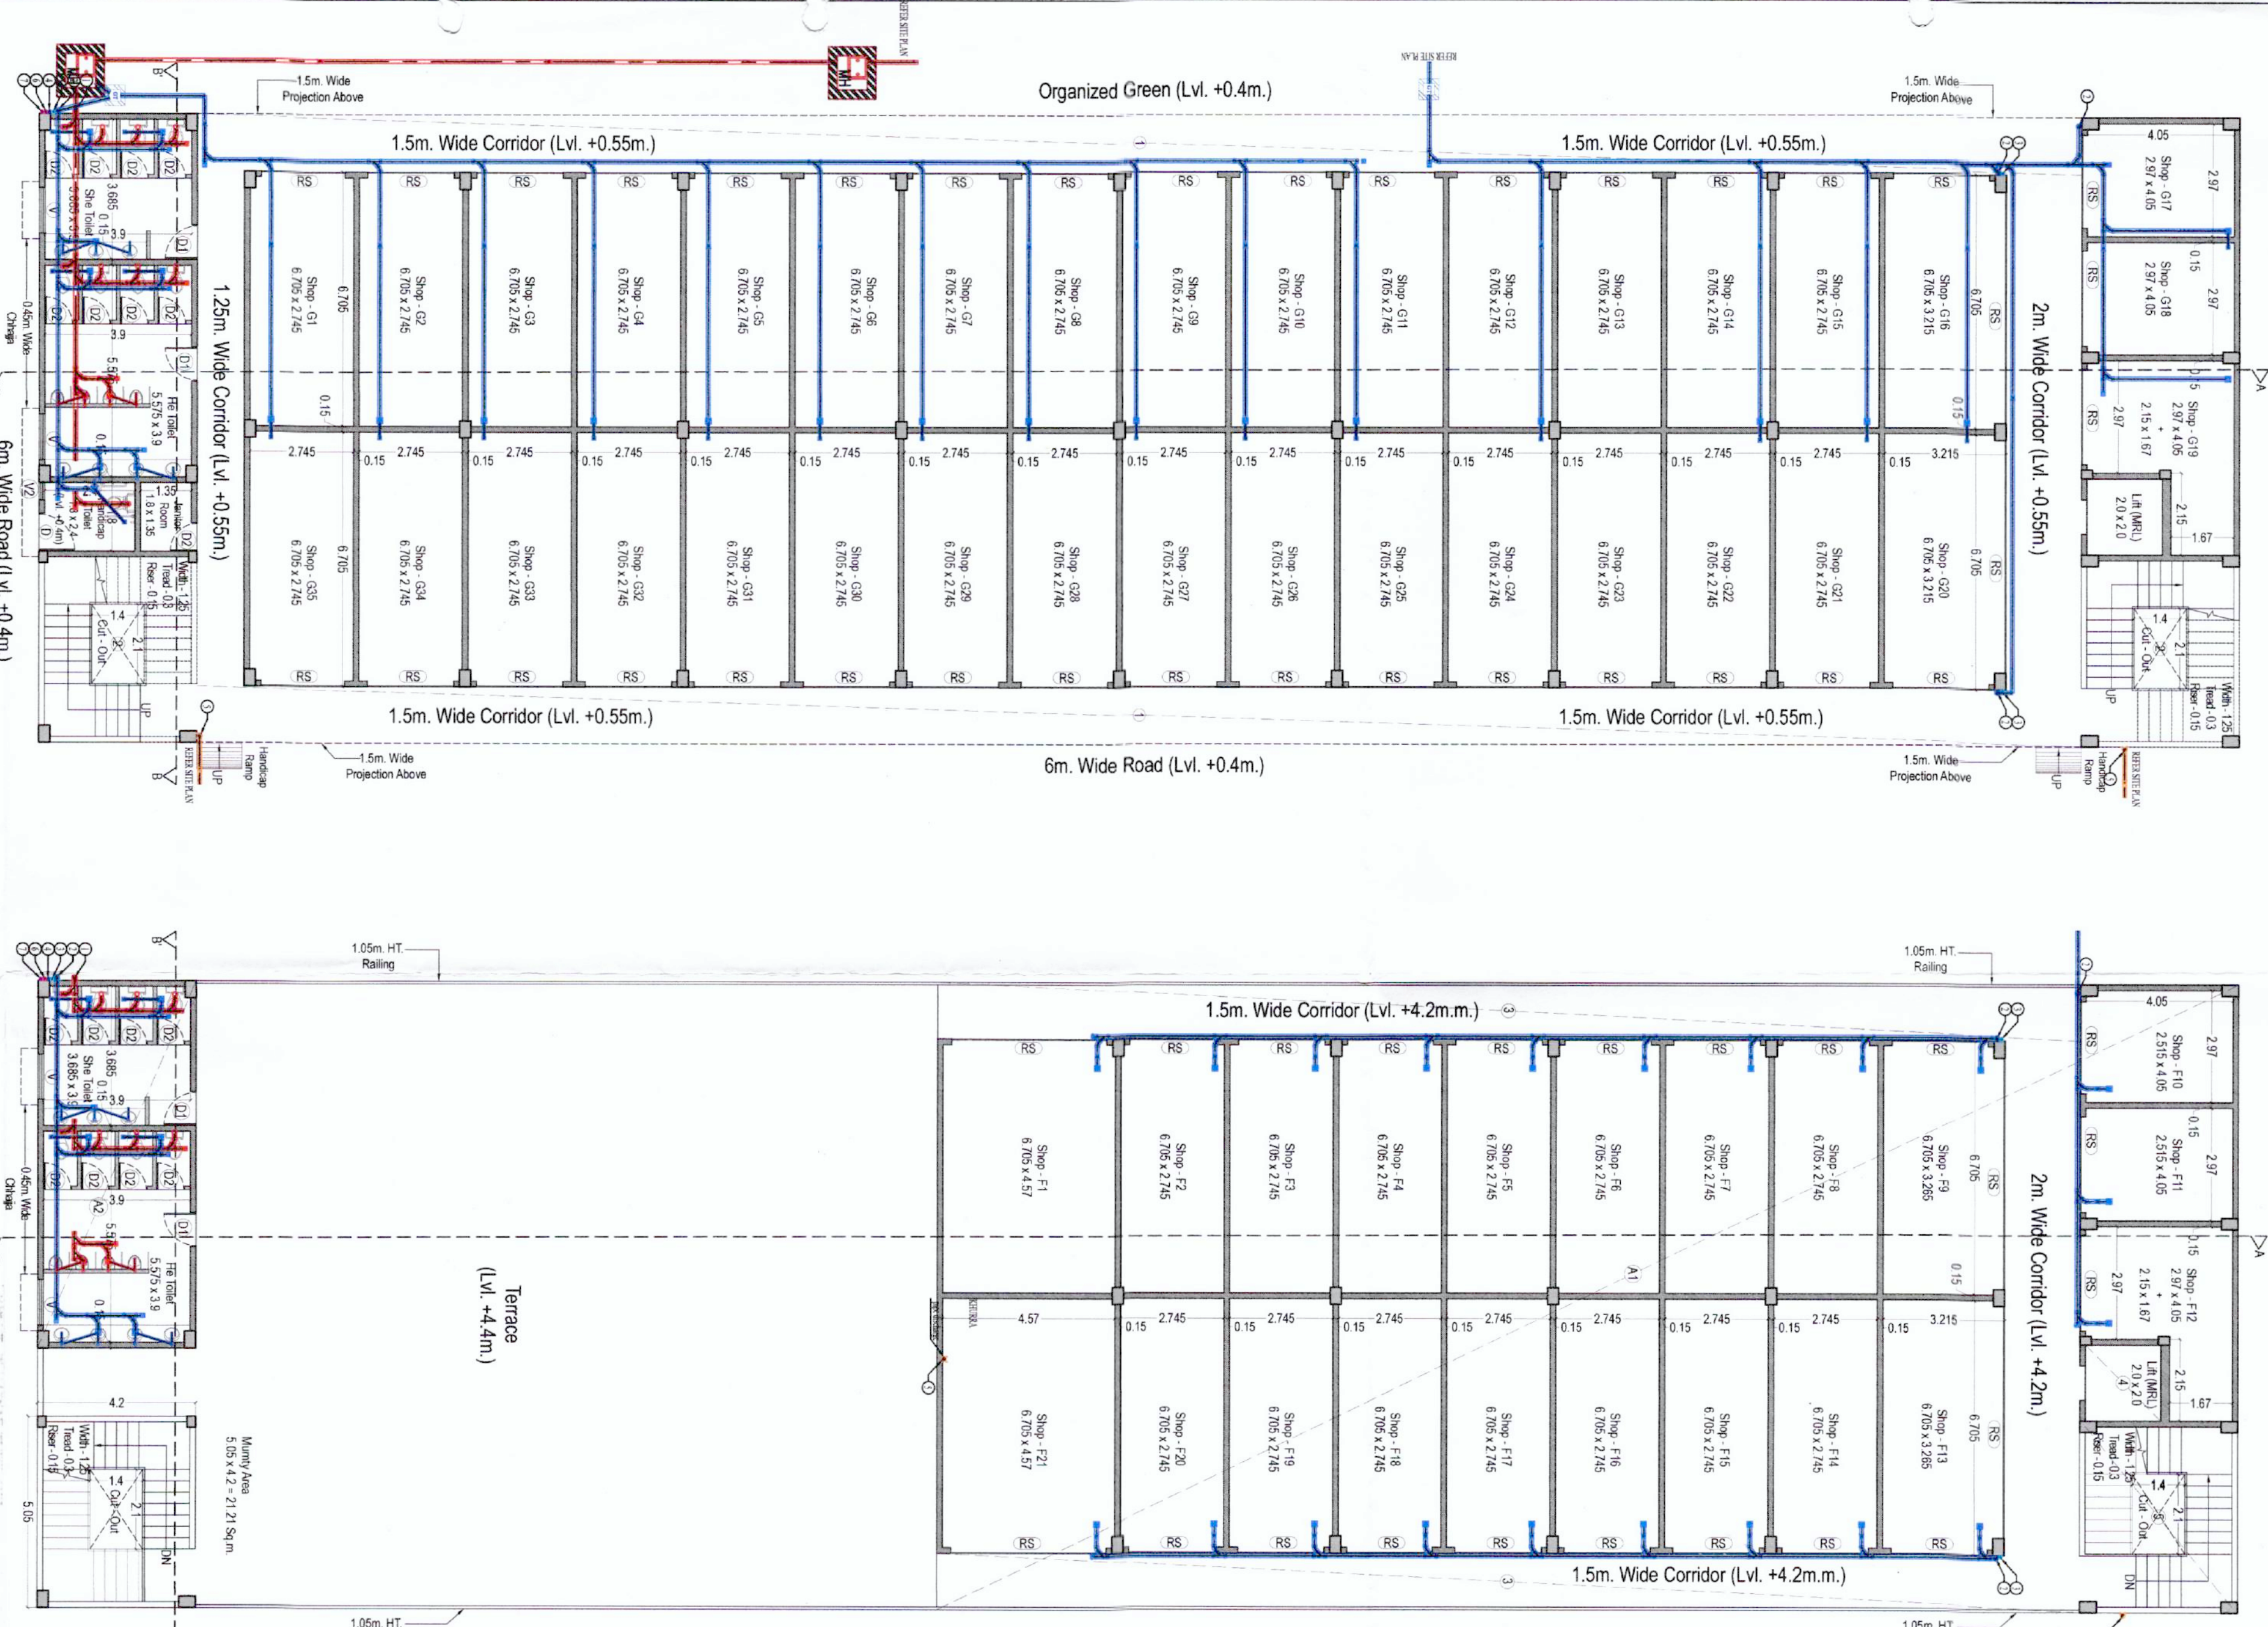

PROPOSED BUILDING PLAN OF AFFORDABLE GROUP HOUSING COLONY OVER AN AREA MEASURING 6.50 ACRES (LICENSE NO. 77 DATED- 24/09/2021) IN SECTION- 88A GURUGRAM BEING DEVELOPED BY FERDION DEVELOPERS PVT. LTD. & OTHERS IN COLLABORATION WITH GGC INFRA

Architect's Signature: Developer's Signature:

ARCHITECT: CREATIVE LINE ARCHITECTS
11/12/17

DATE: Dec. 2021 SCALE: 1:100 NORTH

DEALT BY: CHD BY: DRG. NO. 28

VIKAS