

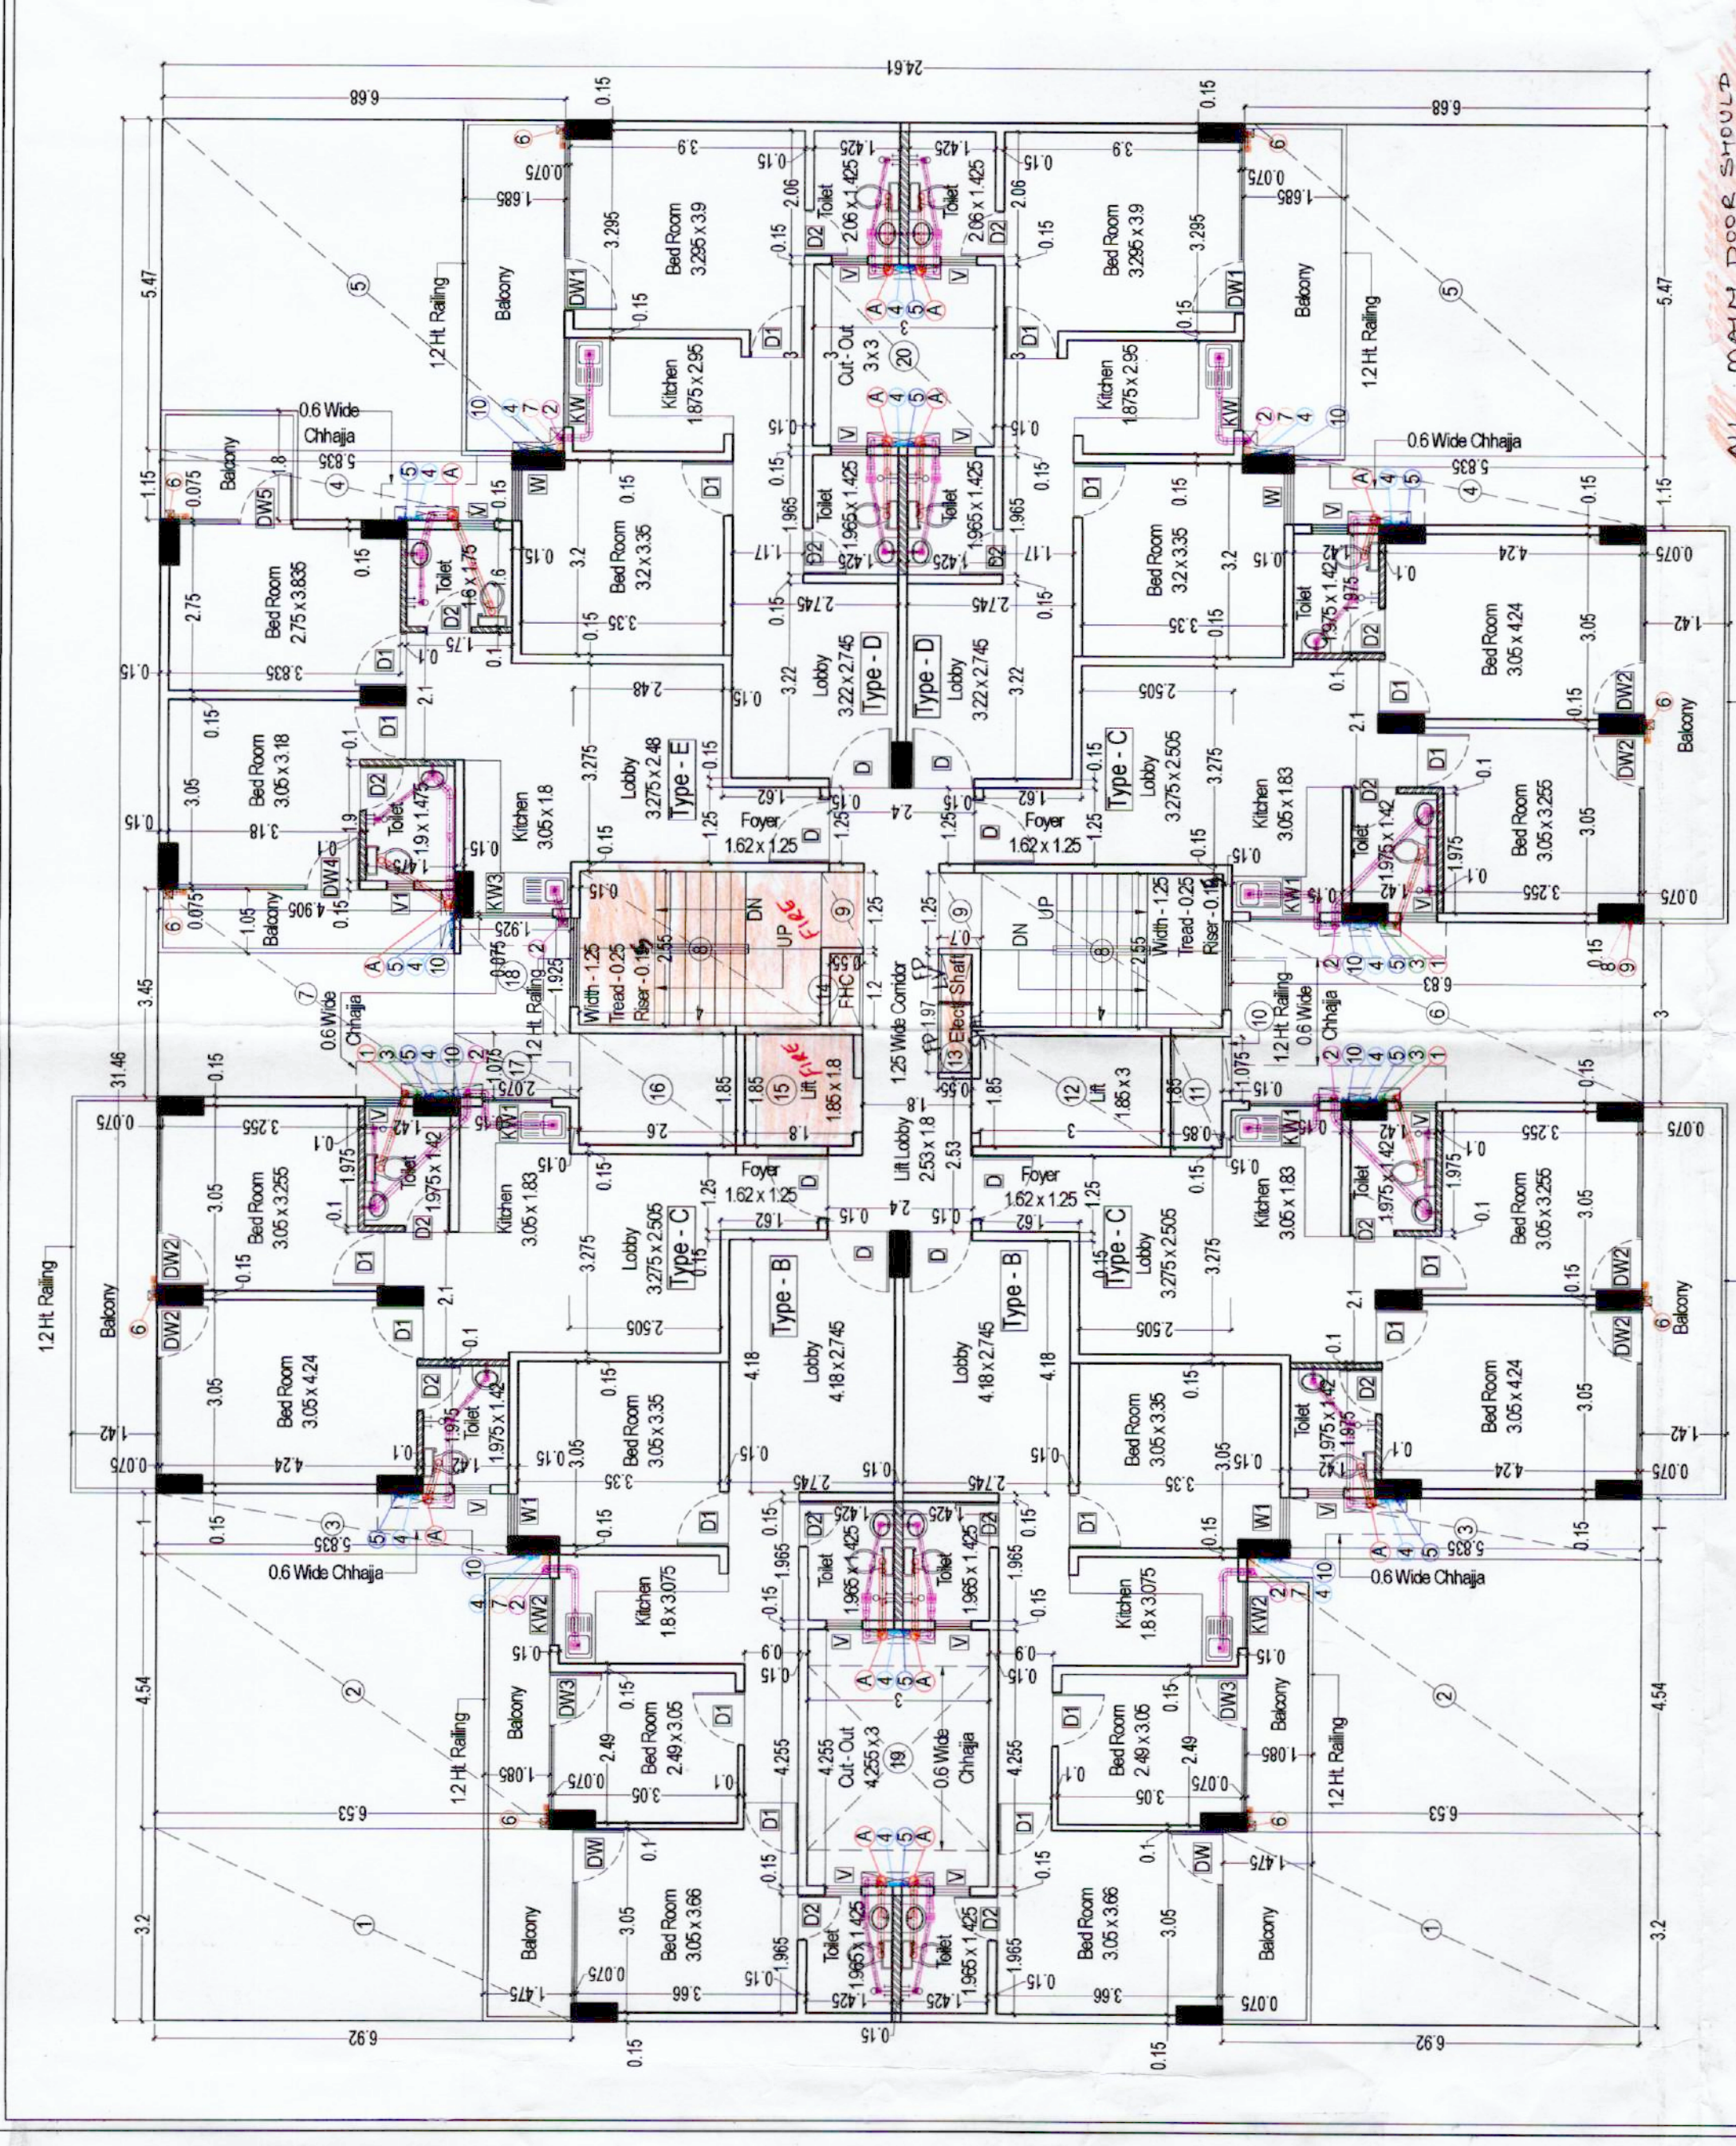
[illegible]



Balcony Area	
B1	3.200 1.475 4.720
B2	4.215 1.085 4.573
	Total
	9.293
Balcony Area in Sq. Ft. 300.032	


creative line
architectural group
Additional Chief Engineer (RQ)

architects interior designers & planners
studio 2nd fl. shi him plaza c-26 sector-13, vasundhara ghz.
Phone 0120 4208127, ext. 981111332248
website: www.creativeinteriordesign.in email: creativeinteriordesign2015@gmail.com

DATE	SCALE	NORTH
Dec-2021	1:100	
DEALT BY	CHKD BY	DRG. NO.
VIKAS	NAVDEEP	13

