

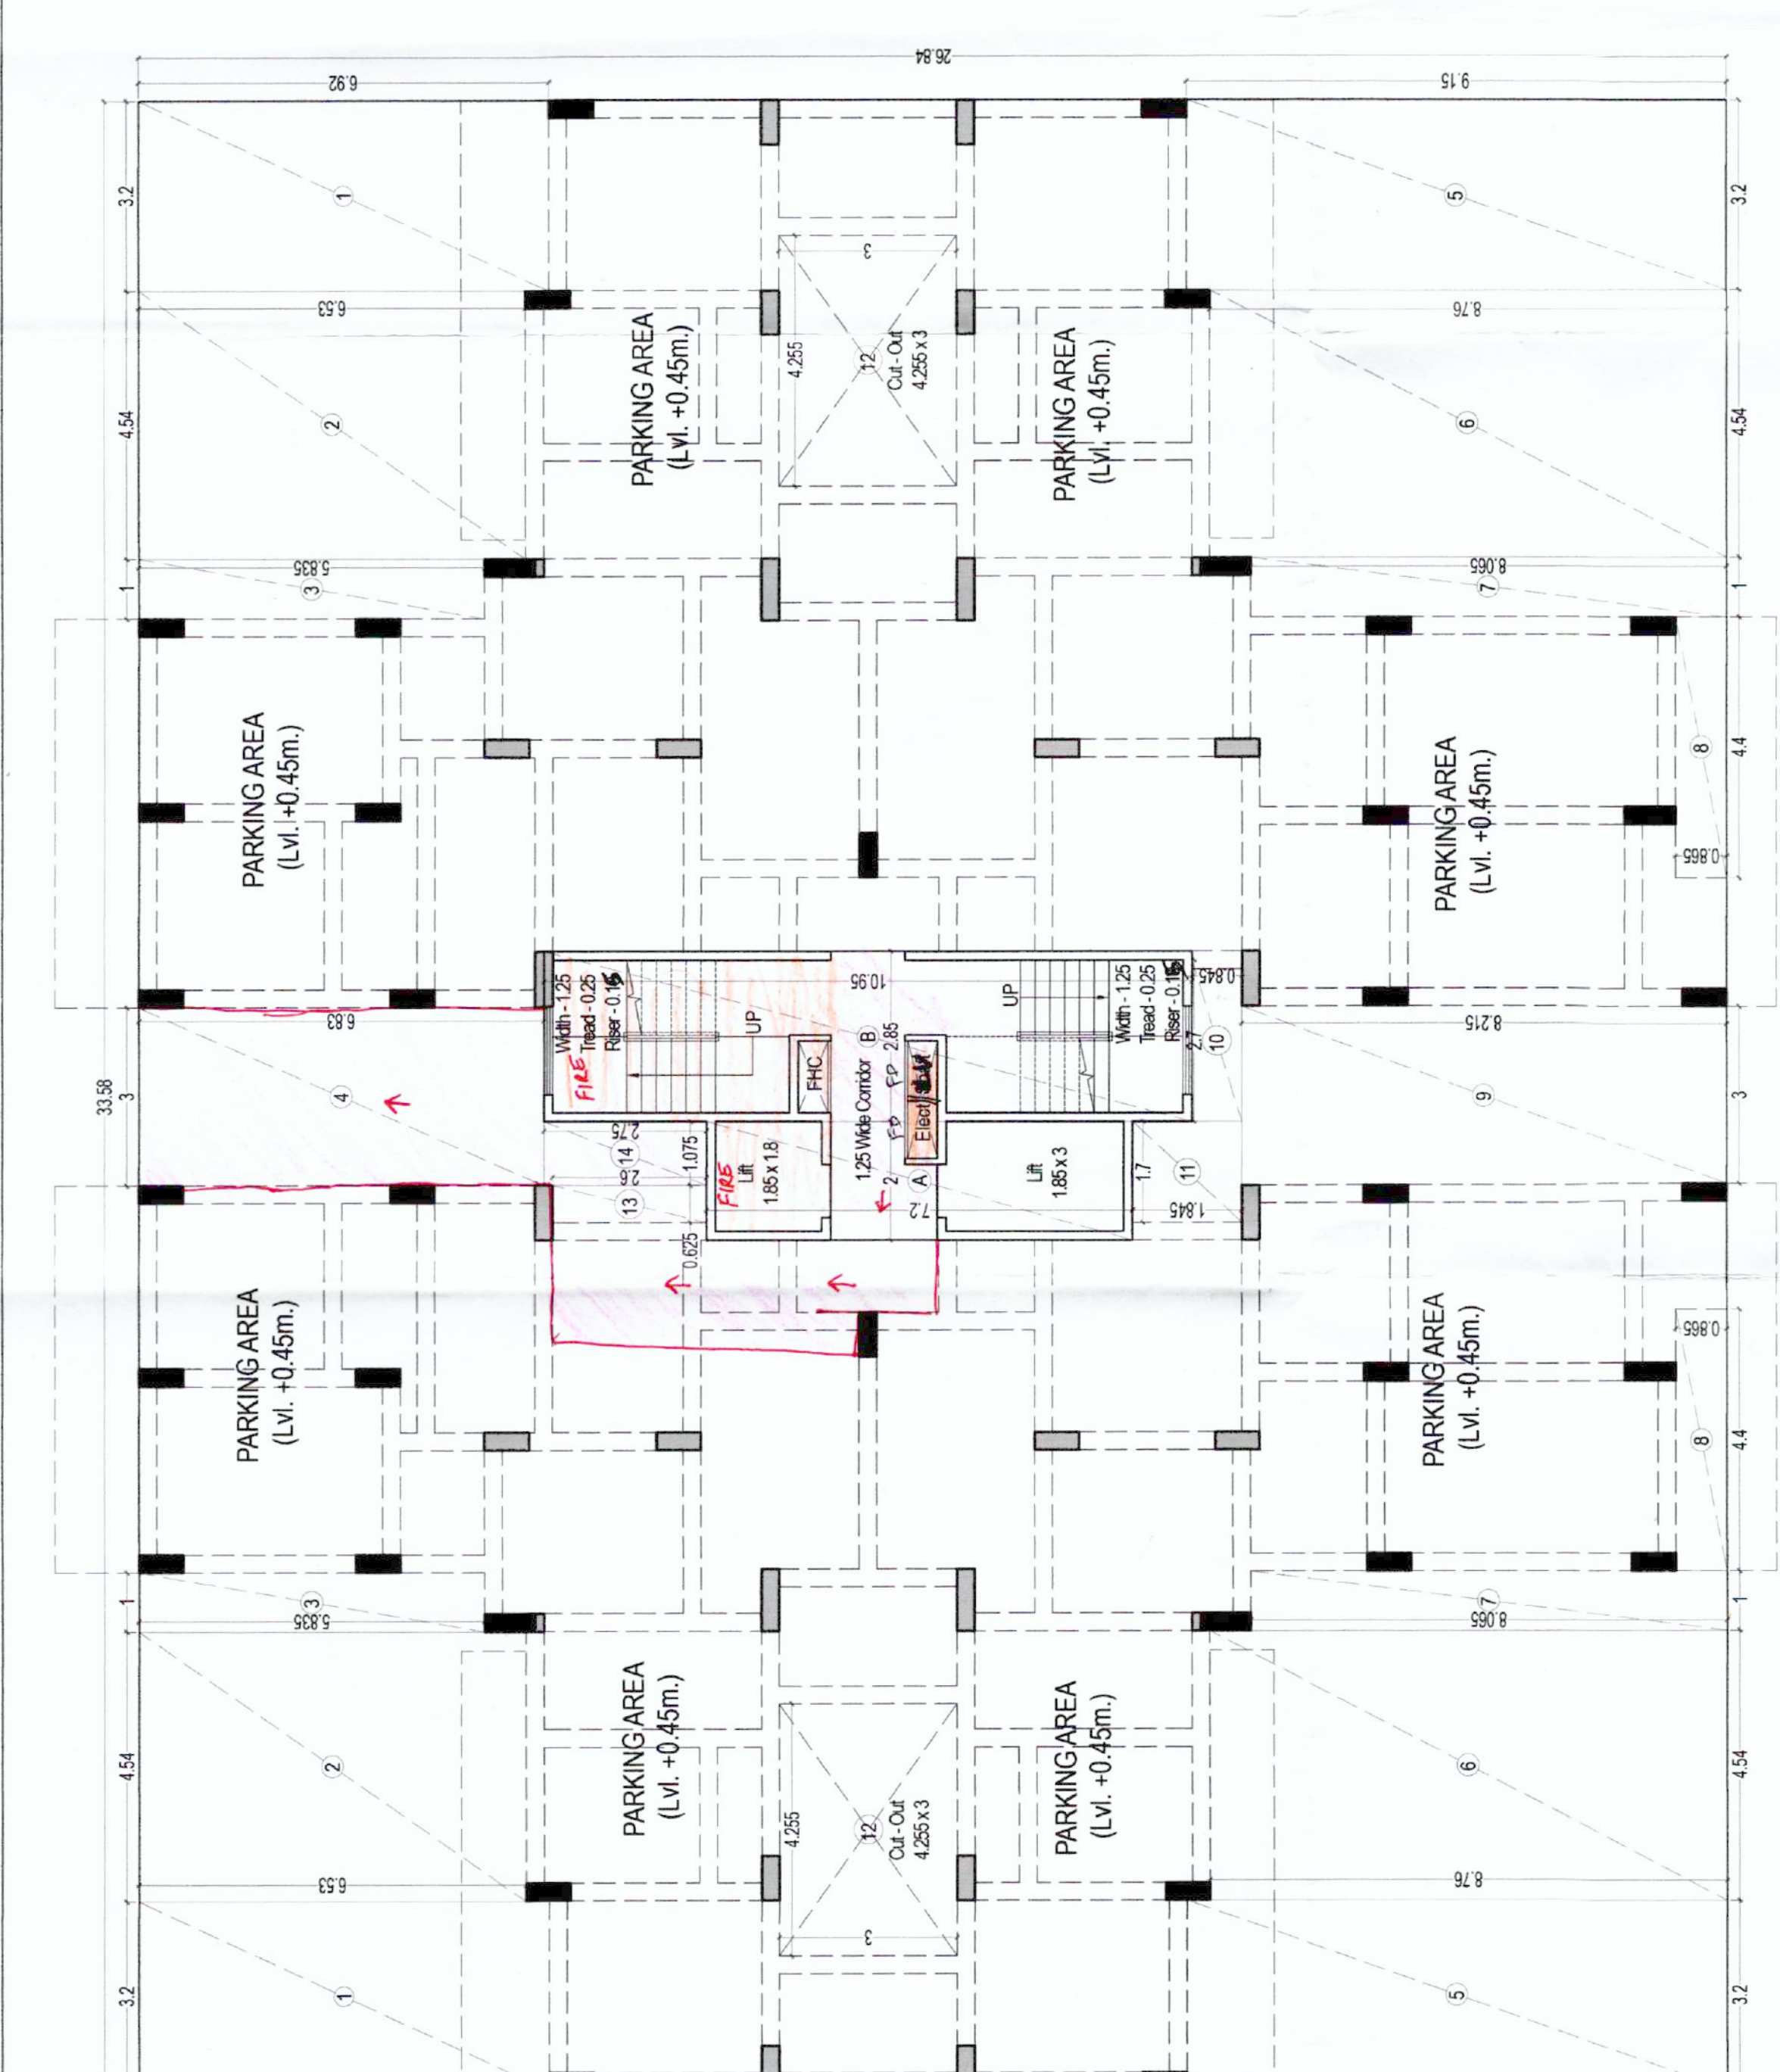
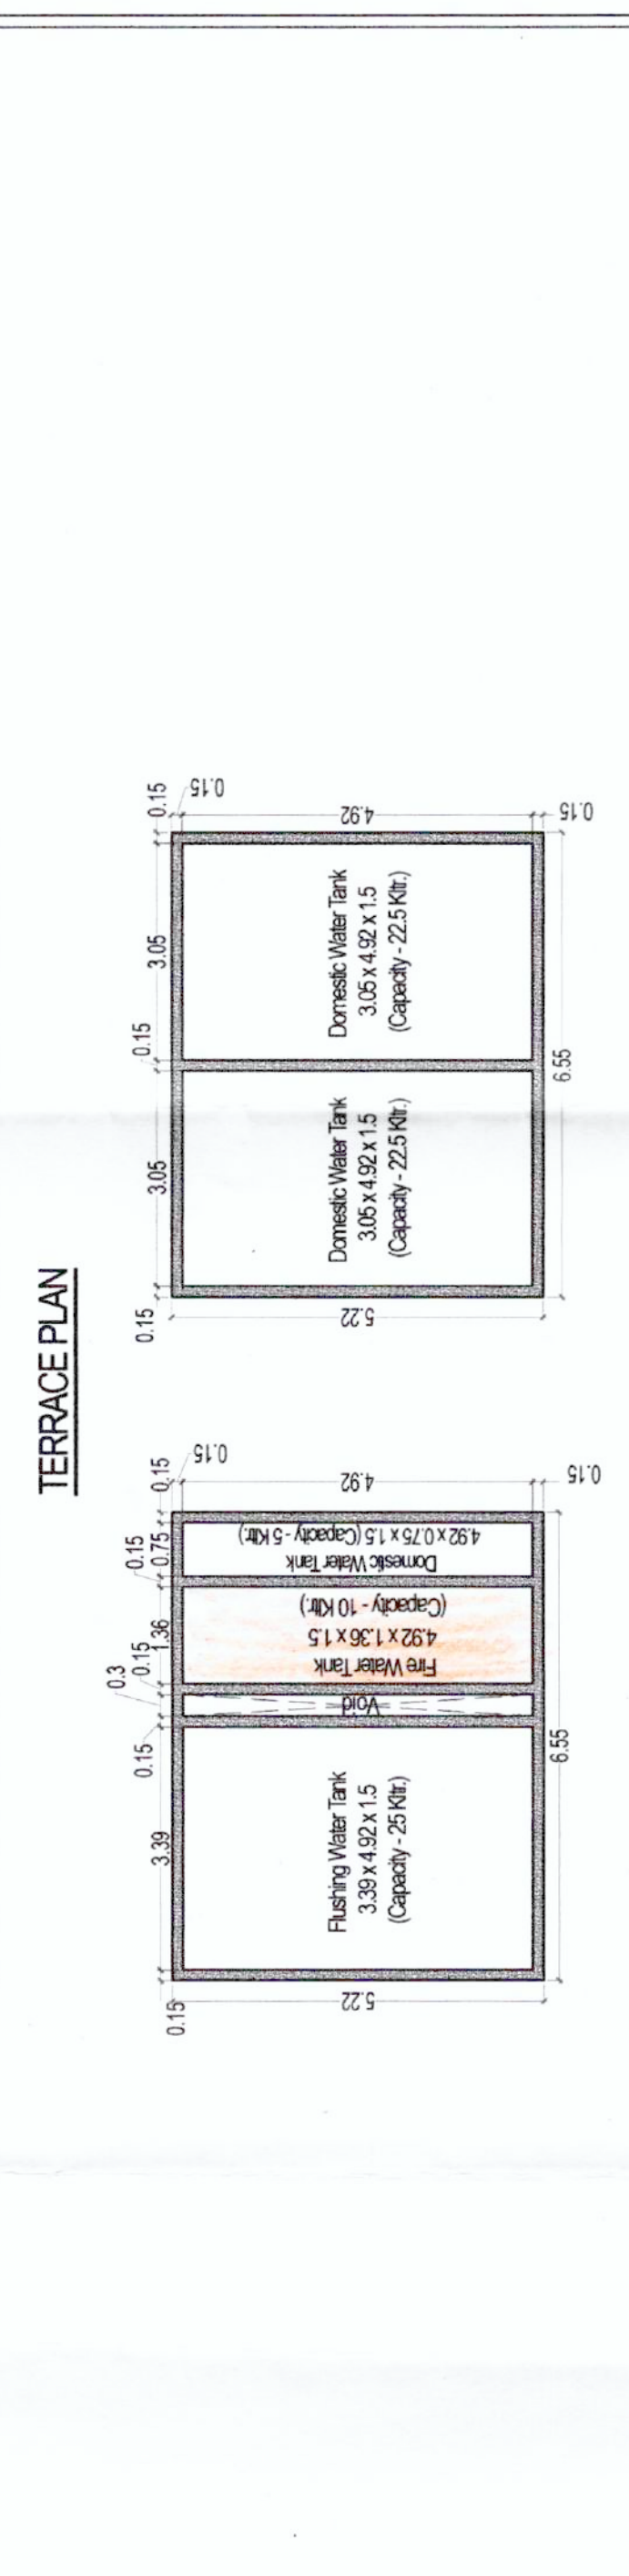


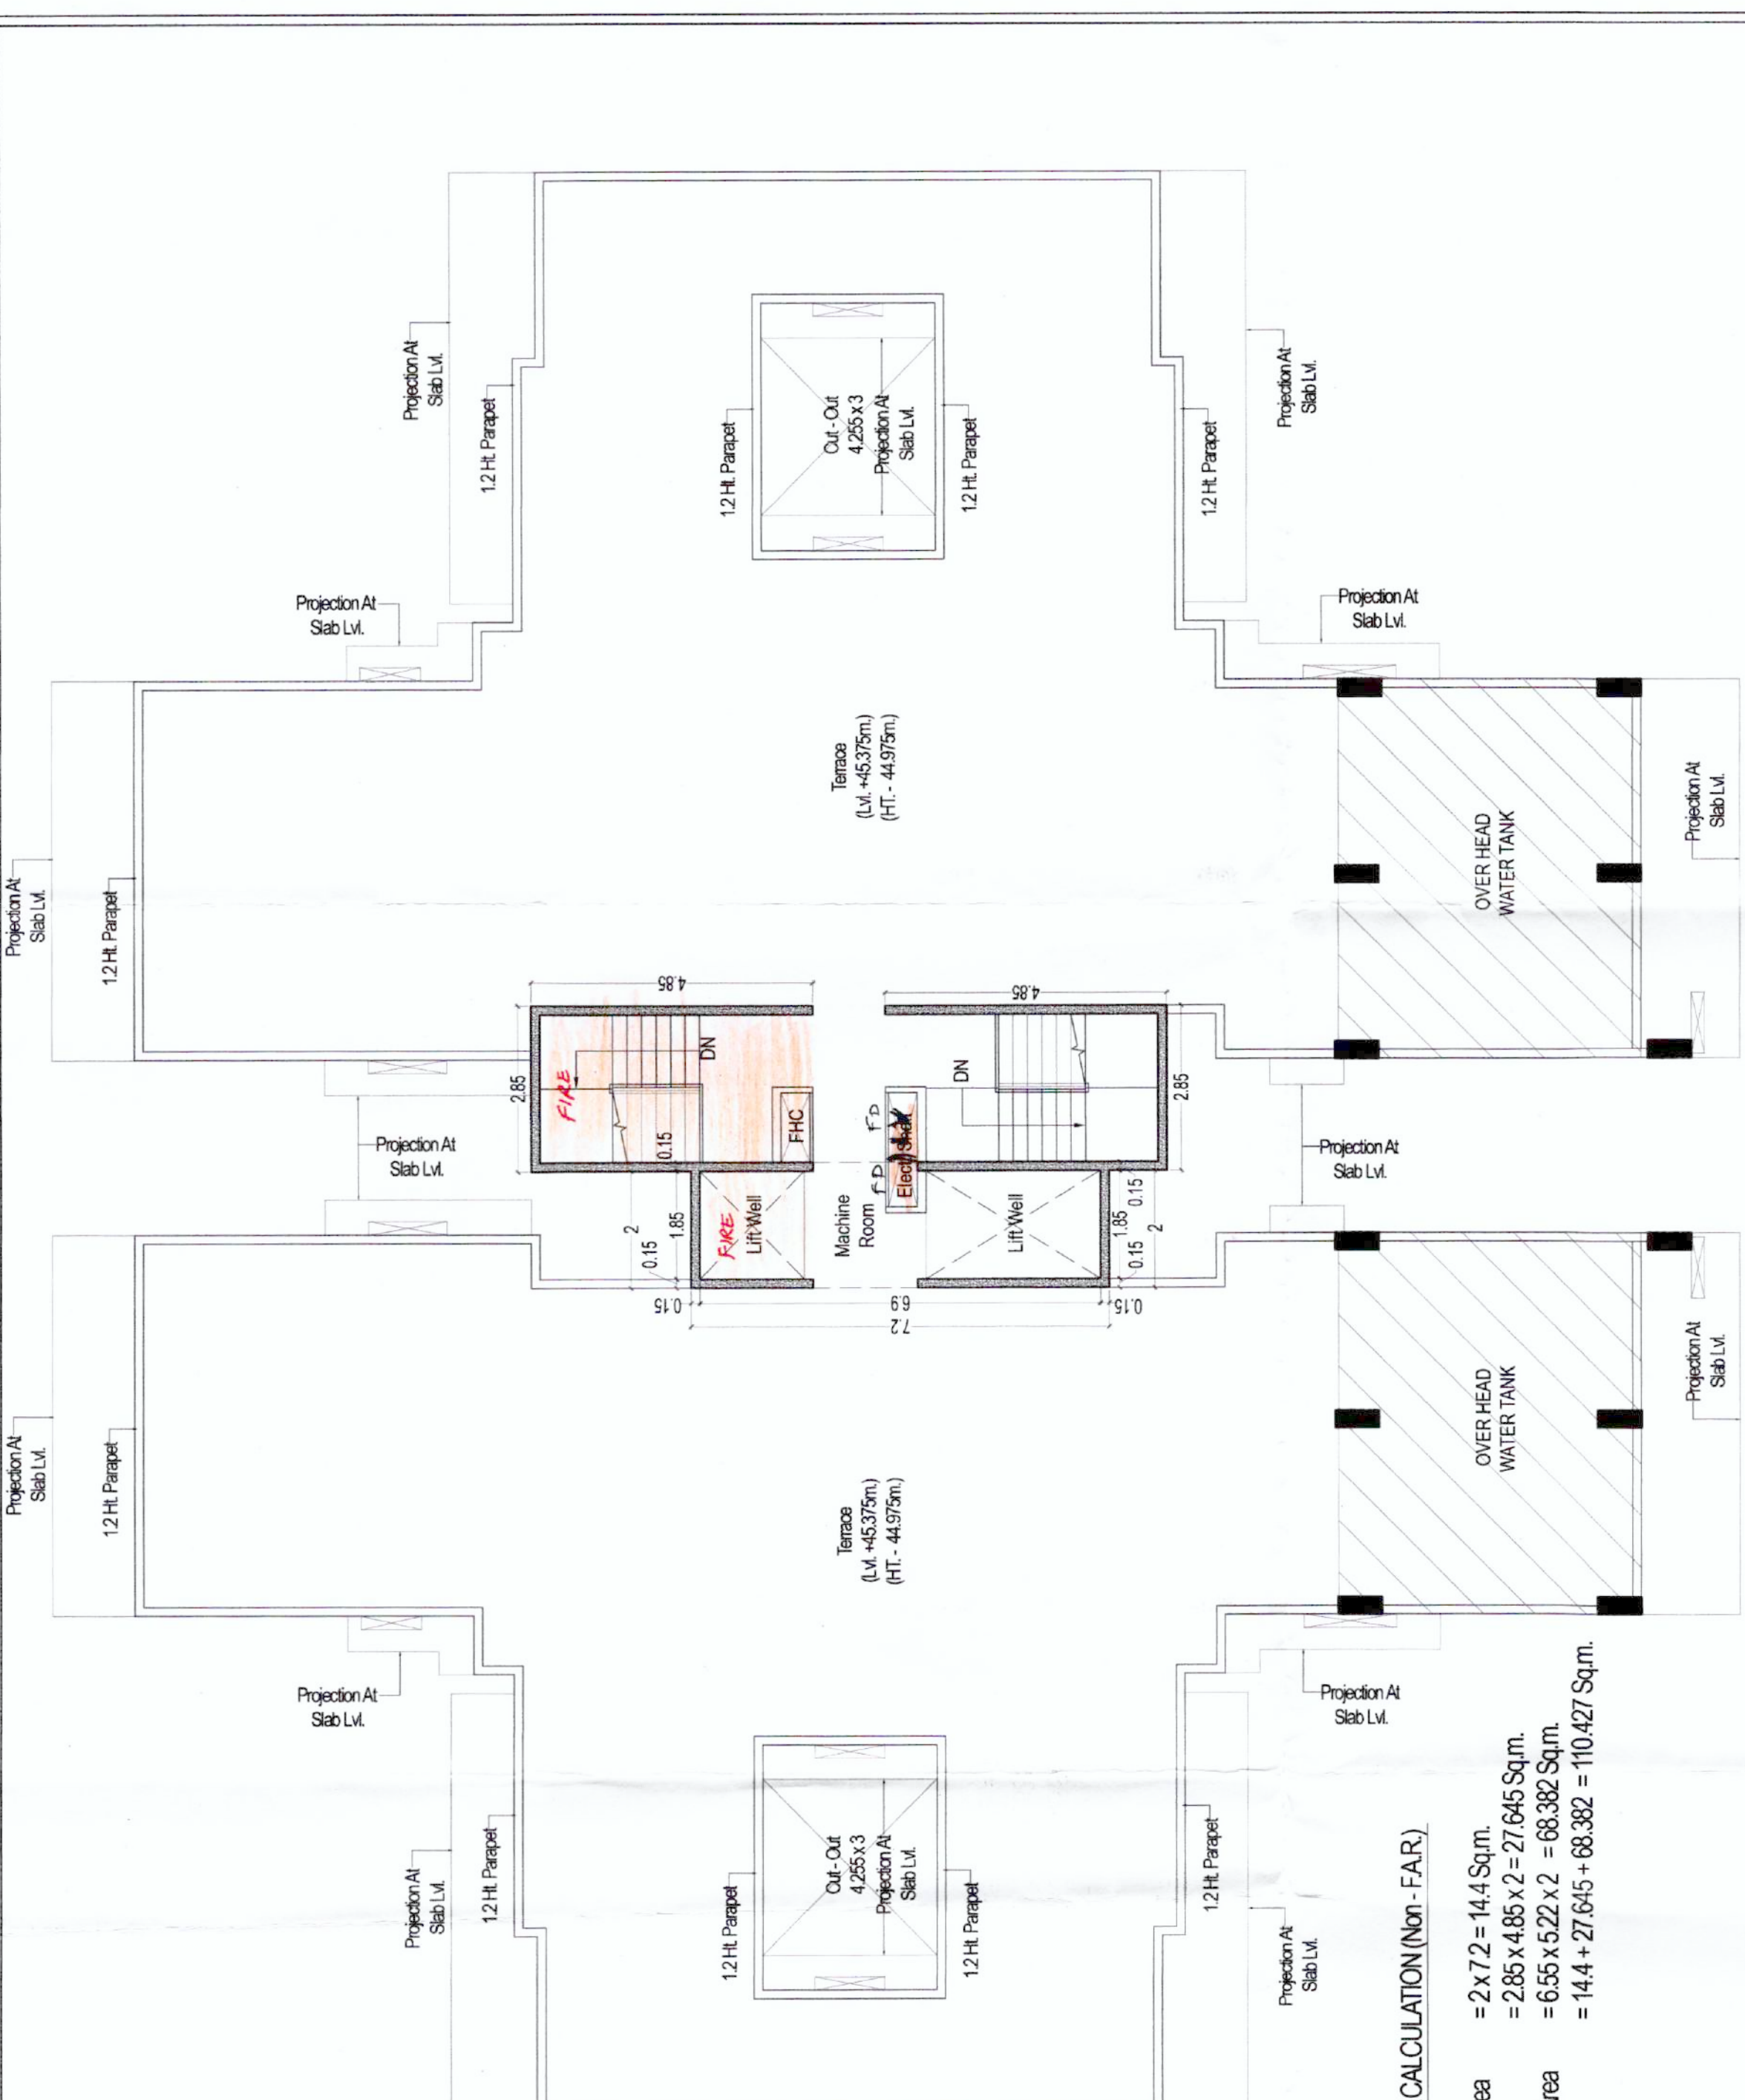





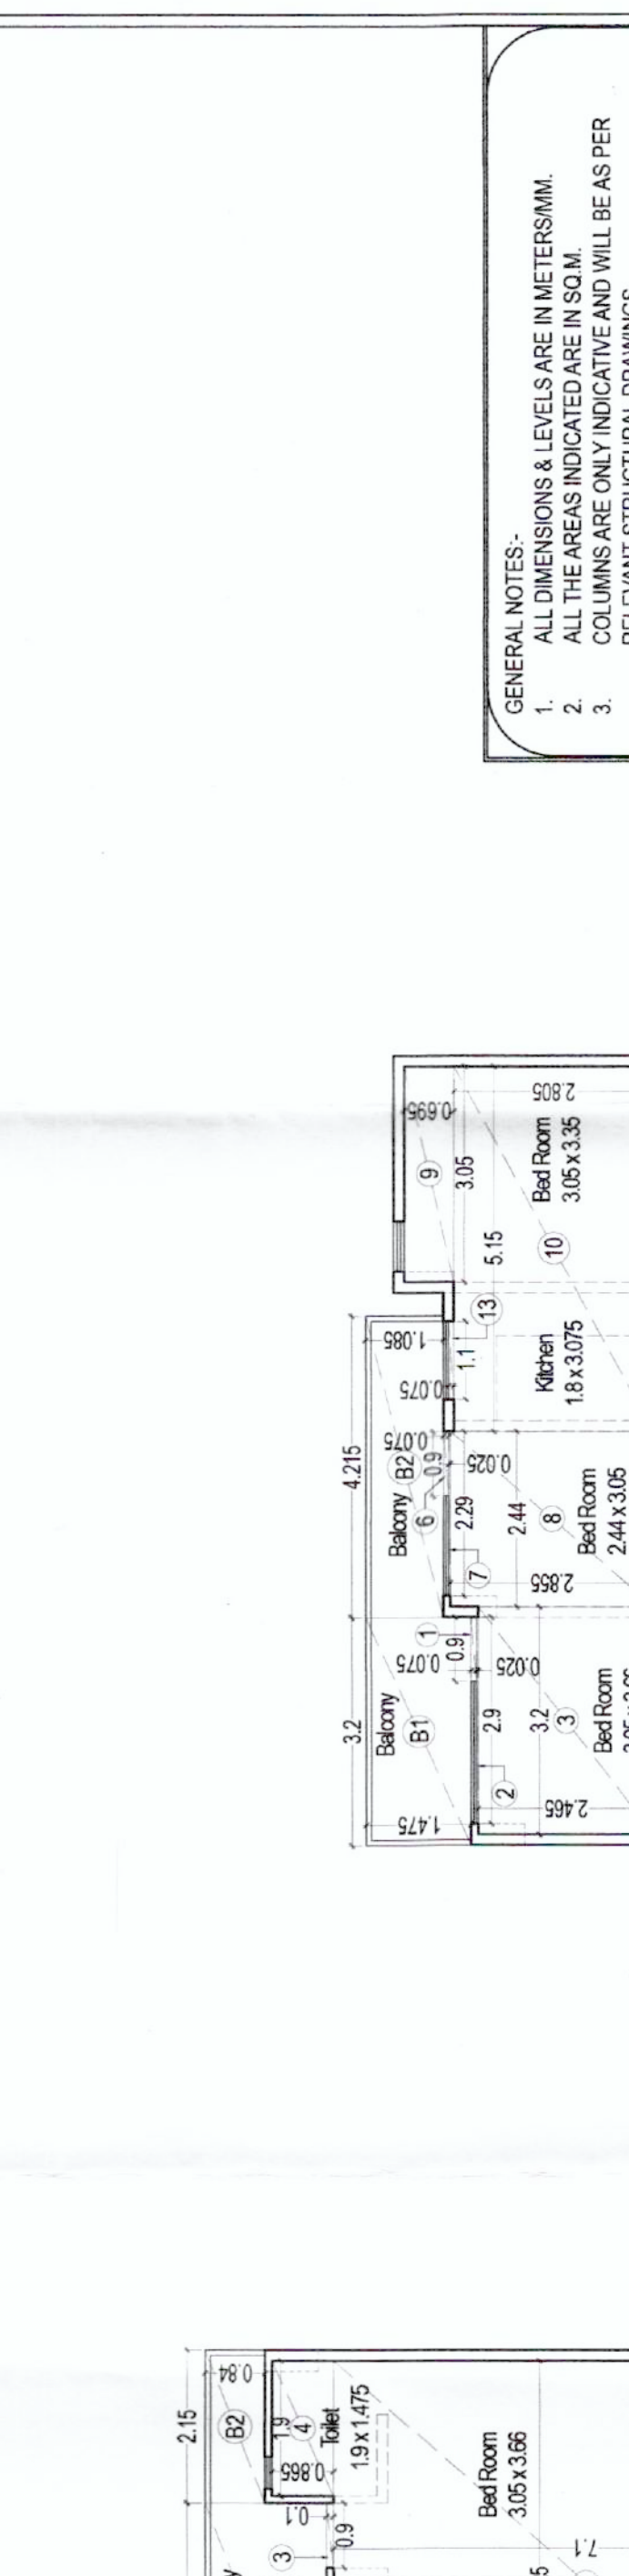



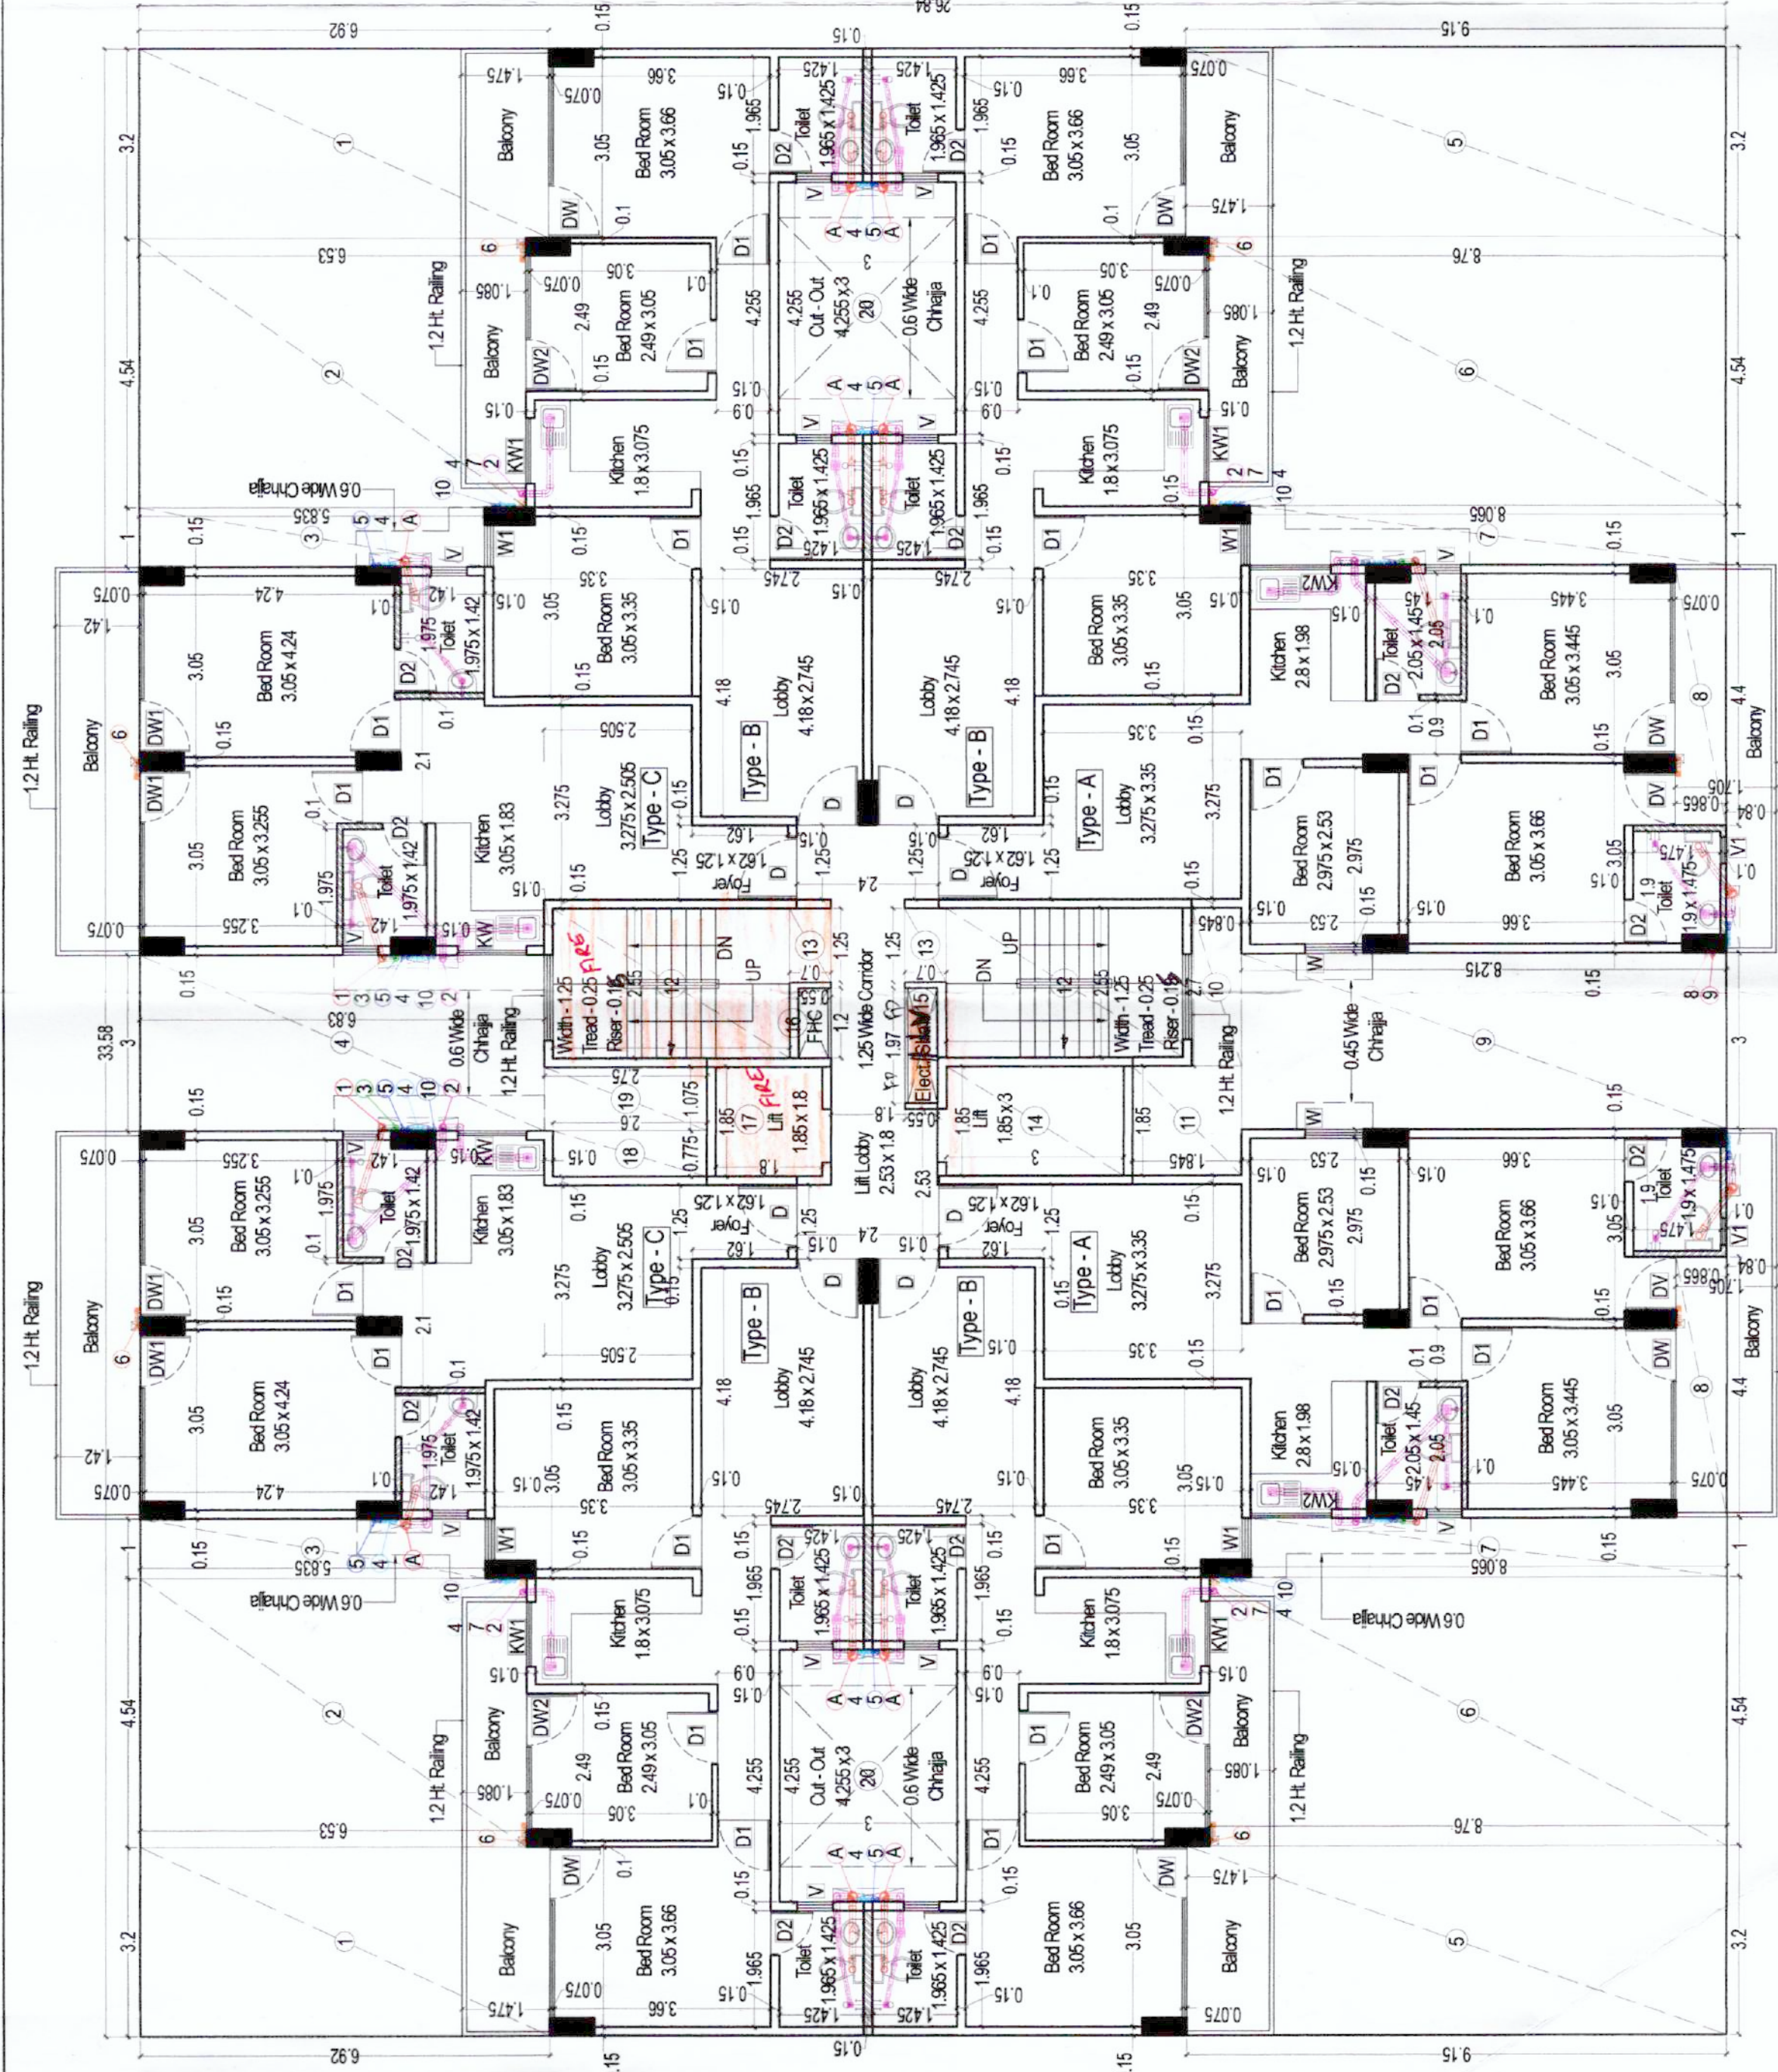

Typical Floor F.A.R. Calculation (Area in Sq.m)

Sr. No.	X	Y	Area
1	3.200	6.920	22.16
2	4.540	6.920	31.41
3	4.540	6.920	31.41
4	3.200	6.920	22.16
5	3.200	9.150	29.28
6	4.540	9.150	41.51
7	4.540	9.150	41.51
8	3.200	9.150	29.28
9	3.200	8.215	26.28




GENERAL NOTES

- ALL DIMENSIONS & LEVELS ARE IN METERS.
- ALL THE AREAS INDICATED ARE IN SQ.M.
- THESE ARE PRELIMINARY DRAWINGS.
- RELEVANT STRUCTURAL DRAWINGS.
- ALL UTILITY & MACHINE ROOMS ARE AS PER STANDARD.

DRG. TITLE

STILT, TYPICAL FLOOR, TERRACE & CALCULATION PLAN OF TOWER - 8

PROJECT:

PROPOSED BUILDING PLAN OF AFFORDABLE GROUP HOUSING COLONY OVER AN AREA MEASURING 6.50 ACRES (LUCASE No. 77 DATED - 24/09/2021) IN SECTOR - 88A, GURUGRAM BEING DEVELOPED BY FELDON DEVELOPERS PVT. LTD. & OTHERS IN COLLABORATION WITH GCC INFRA

Architect's Signature

Developer's Signature

Architect:

creative line

Architect's Office: 10/10, Sector 88A, Gurugram, Haryana - 122001
 Phone: 0120 4289127, 491 98113248
 Website: www.creativeline.in, email: creativeline31@gmail.com

DATE Dec-2021 **SCALE** 1:100 **NORTH** **DRG. NO.** 25

