


SECTION MARK:

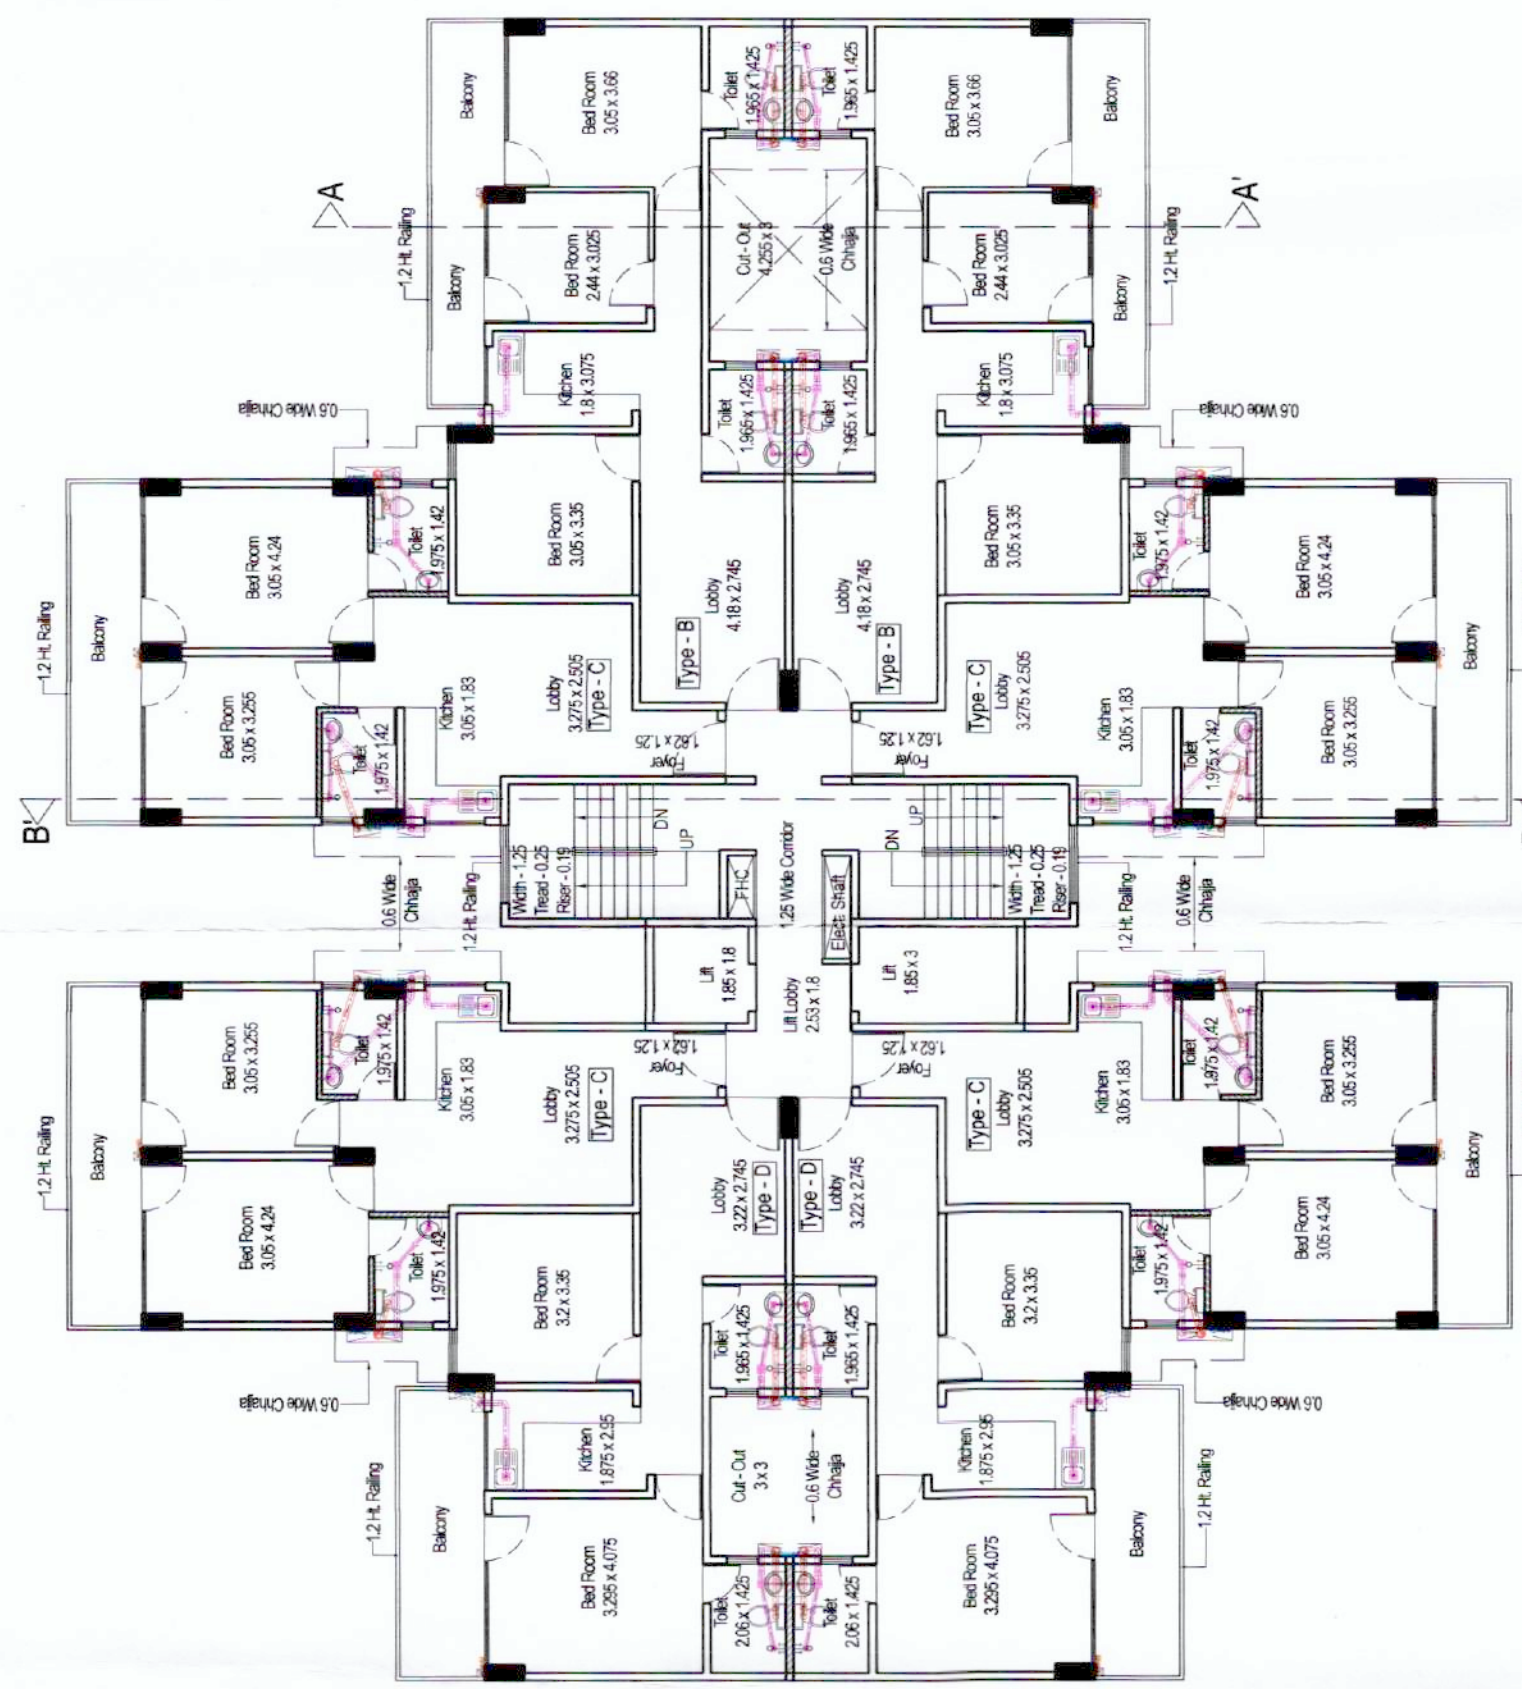

SECTION-BB

SECTION-AA

GENERAL NOTES:
1. ALL DIMENSIONS ARE IN METERS
2. ALL THE AREAS INDICATED ARE IN SQ.M.
3. ALL THE AREAS INDICATED ARE IN SQ.M.
4. ALL THE AREAS INDICATED ARE IN SQ.M.
5. ALL THE AREAS INDICATED ARE IN SQ.M.

DRG. TITLE

SECTIONS OF TOWER - 3

PROJECT:

PROPOSED BUILDING PLAN OF
AFFORDABLE GROUP HOUSING
COLONY OVER AN AREA
MEASURING 6.50 ACRES (LICENSE
No. 77 DATED - 24/09/2021) IN
SECTOR - 88A, GURUGRAM BEING
DEVELOPED BY FELDON
DEVELOPERS PVT. LTD. & OTHERS
IN COLLABORATION WITH
GCC INFRA

Architect's Signature
Developer's Signature

For GCC INFRA
Authorized Signatory

ARCHITECT:

creative line
Studio 2nd Flr, Sector 13, Gurgaon, Haryana, India
Phone: 0120-428527, 451881132248
Website: www.creativeline.in, email: creativeline001@gmail.com

DATE	SCALE	NORTH
Dec-2021	1:100	
DEALT BY	CHKD BY	DRG. NO.
VIKAS	NAVDEEP	11