


SECTION MARK:

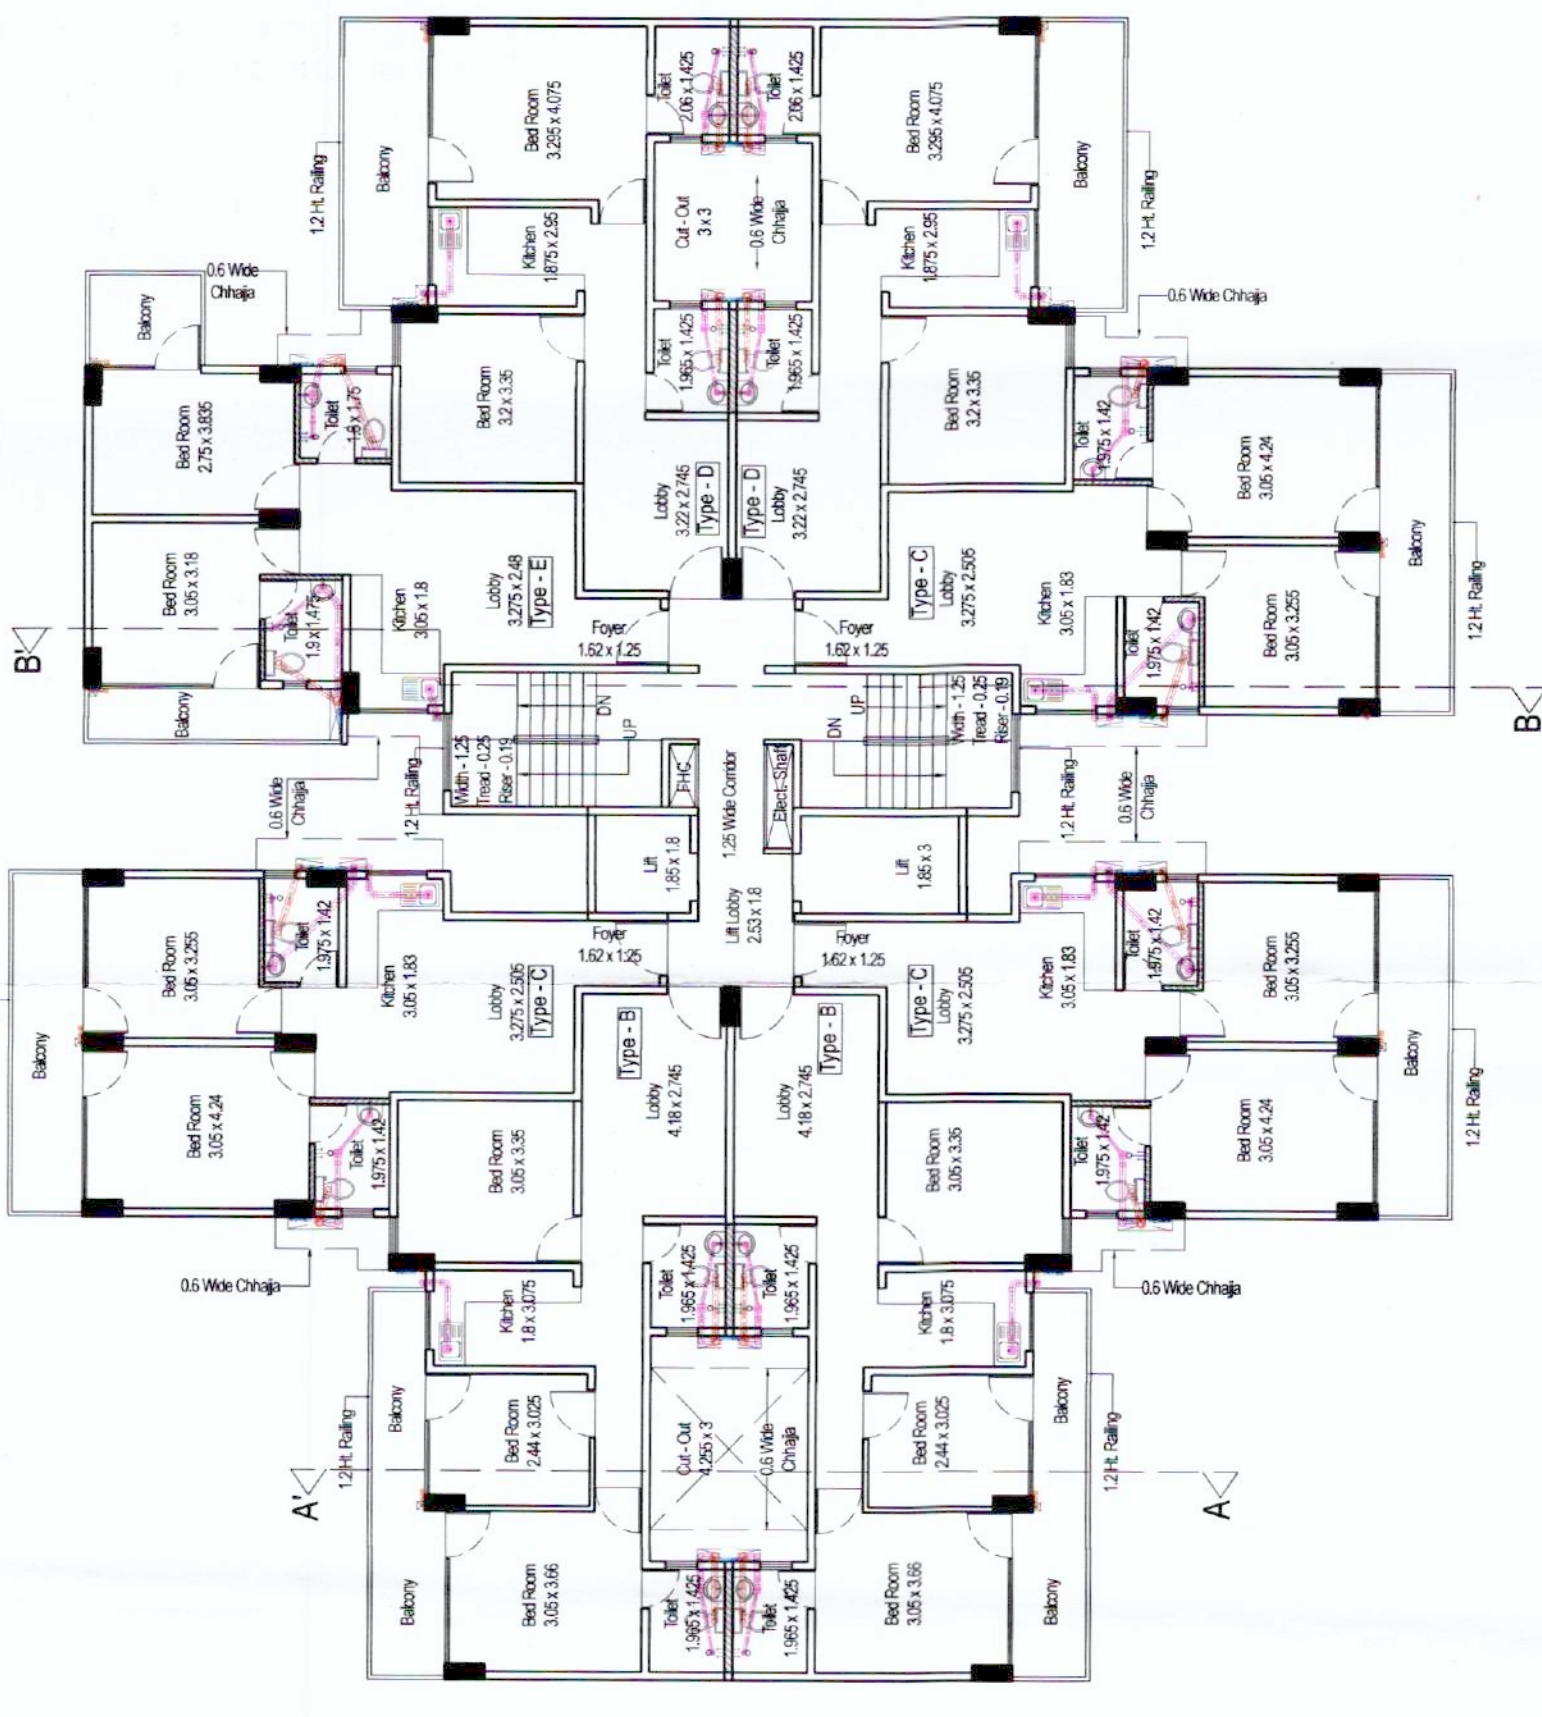

GENERAL NOTES:

1. ALL DIMENSIONS & LEVELS ARE IN METERS/MM.
2. ALL DIMENSIONS ARE TO FACE UNLESS SPECIFIED OTHERWISE.
3. RELEVANT STRUCTURAL DRAWINGS SHALL BE AS PER LOCAL CODES.
4. ALL UTILITIES SHALL BE AS PER CENTRAL AUTHORITY STANDARDS.
5. ALL PLUMBING & ELECTRICAL ROOMS ARE AS PER IS STANDARDS.


DRG. TITLE
SECTIONS OF TOWER - 4

PROJECT:
PROPOSED BUILDING PLAN OF AFFORDABLE GROUP HOUSING COLONY OVER AN AREA MEASURING 6.50 ACRES (LICENSE No. 77 DATED - 24/09/2021) IN SECTOR - 08A, GURUGRAM BEING DEVELOPED BY FELDON DEVELOPERS PVT. LTD. & OTHERS IN COLLABORATION WITH GCC INFRA

ARCHITECT:
creative line
Architects & Engineers
Plot No. 13, Sector 13, Vasantpura, Gurgaon
Phone: 0120-428127, +91 9811132248
Website: www.creativeline.in, email: creativeline07@gmail.com

ARCHITECT'S SIGNATURE: [Signature]
DEVELOPER'S SIGNATURE: [Signature]

DATE: Dec-2021
SCALE: 1:100
DRG. NO.: 14
DEALT BY: VIKAS
CHKD BY: NAVDEEP

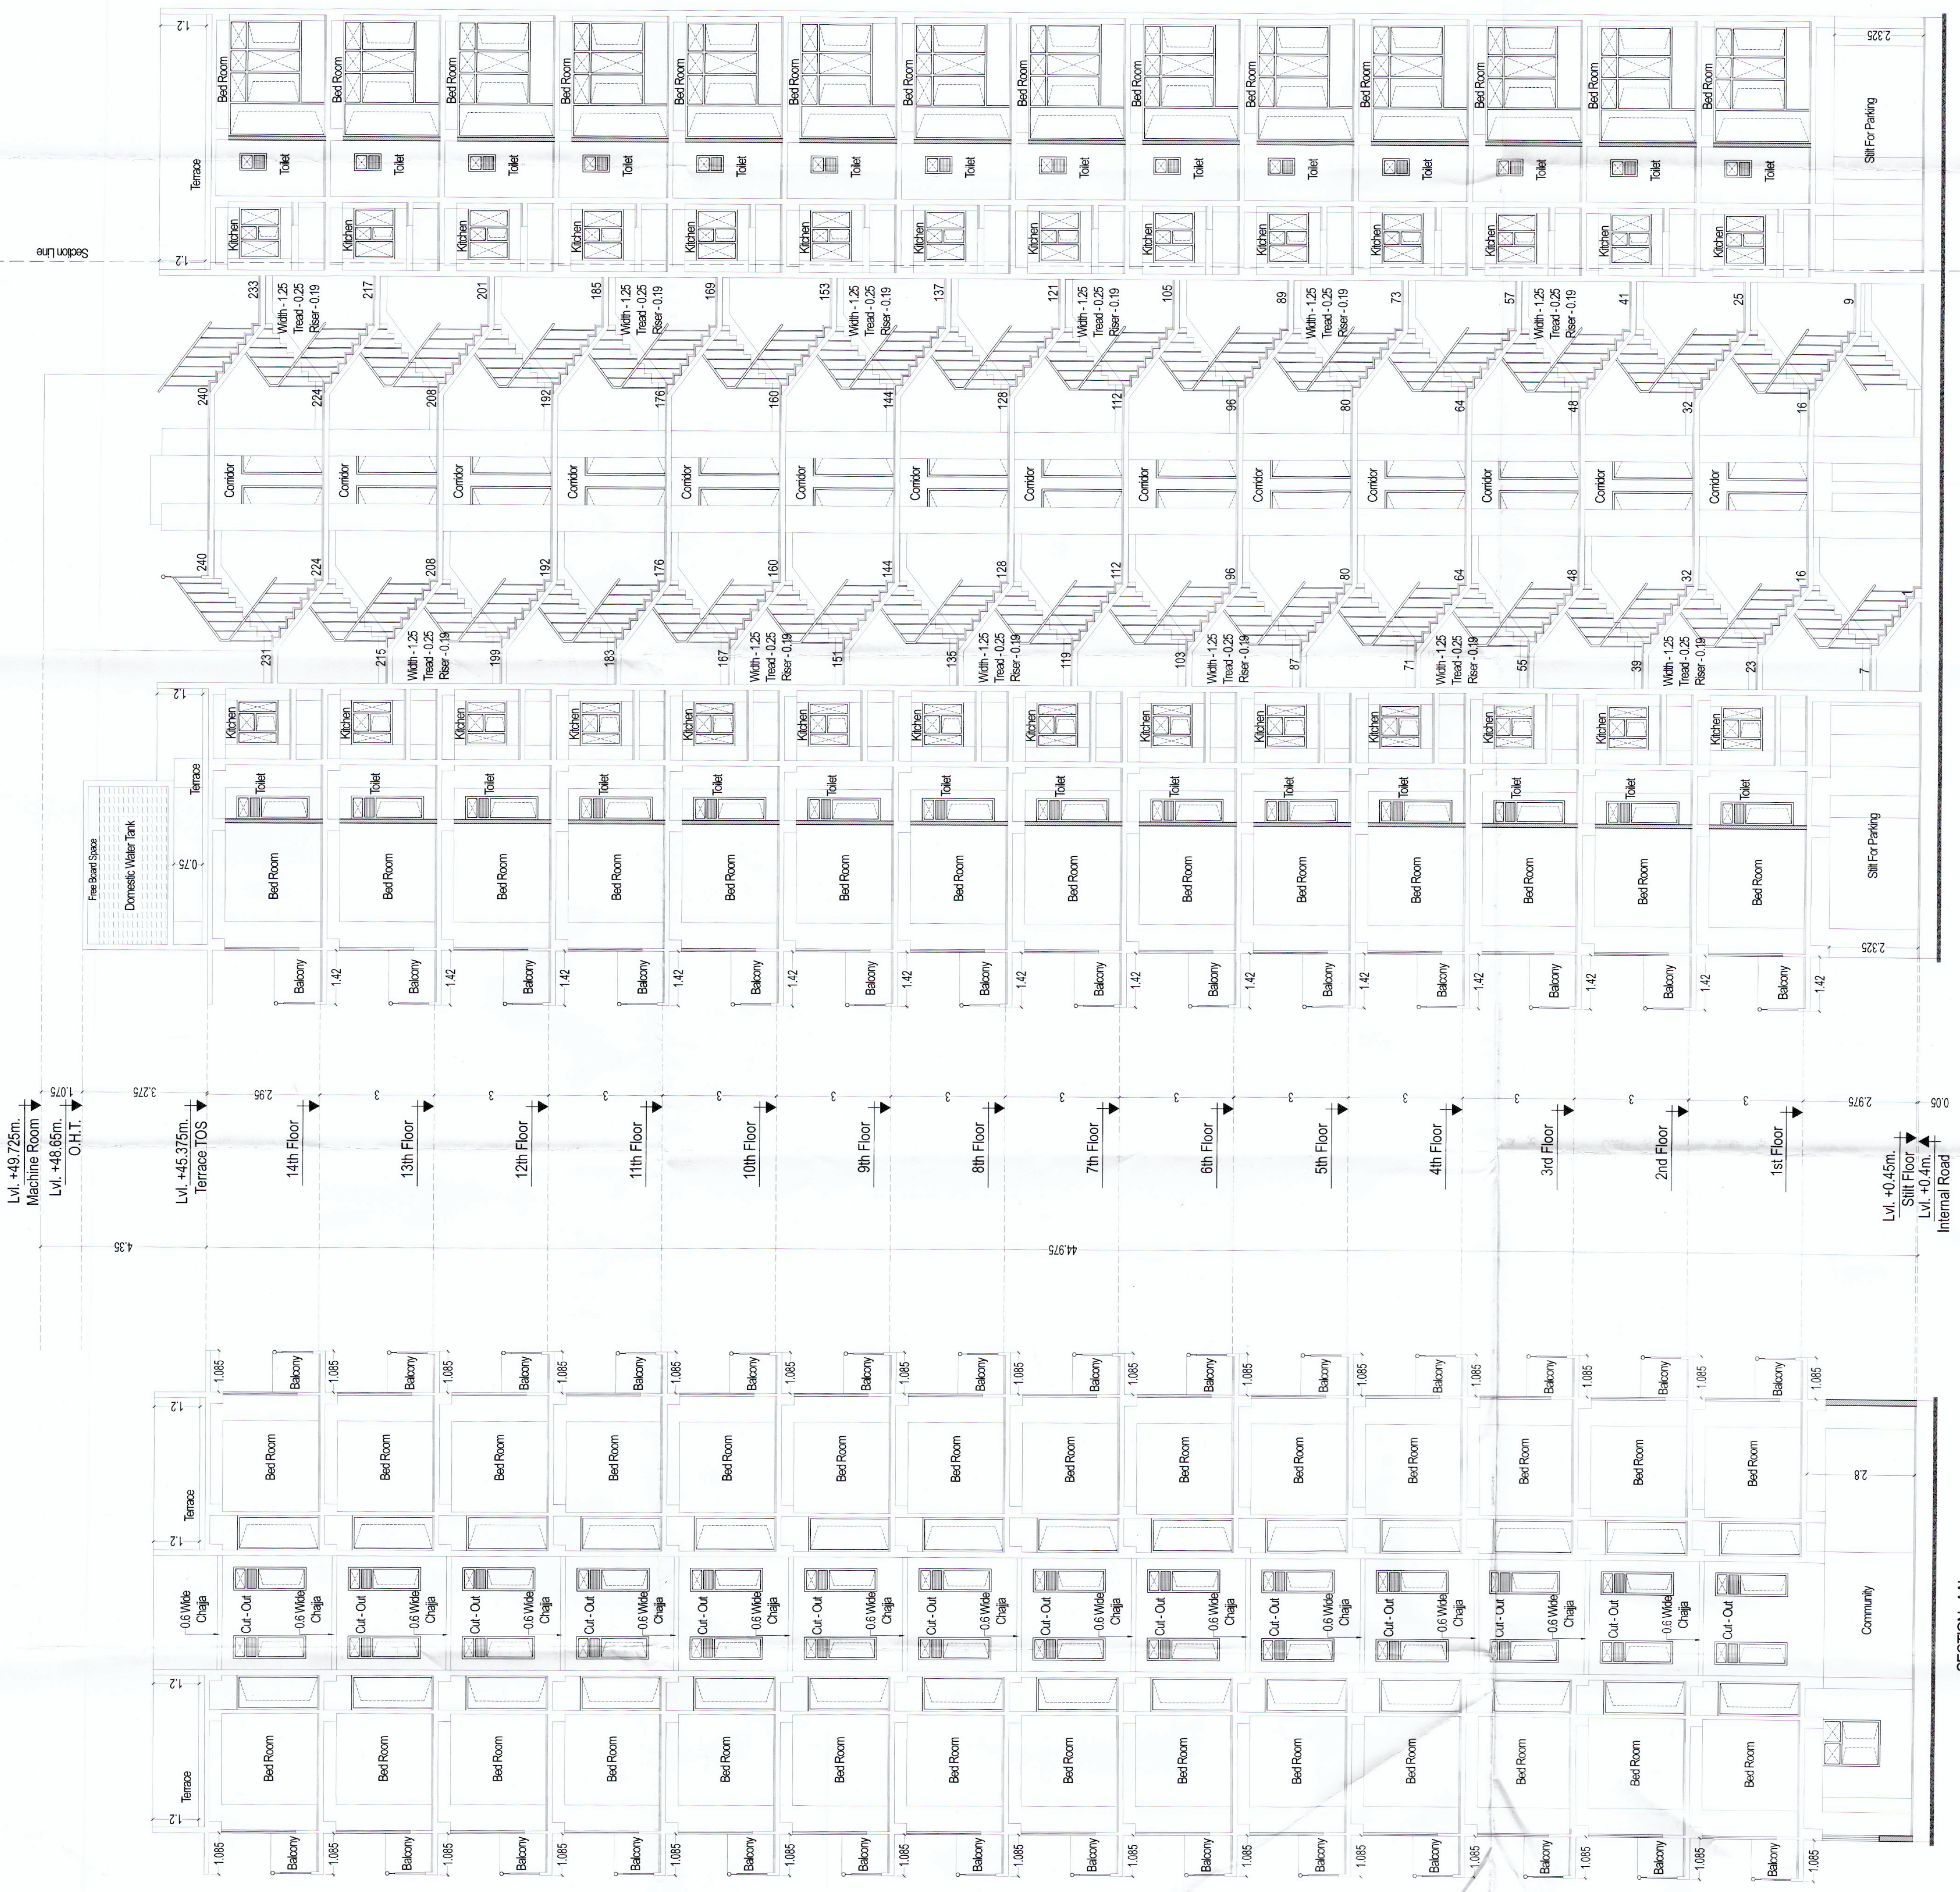

William
[Signature]

AVIC
BNA

PA
A.T.P.