
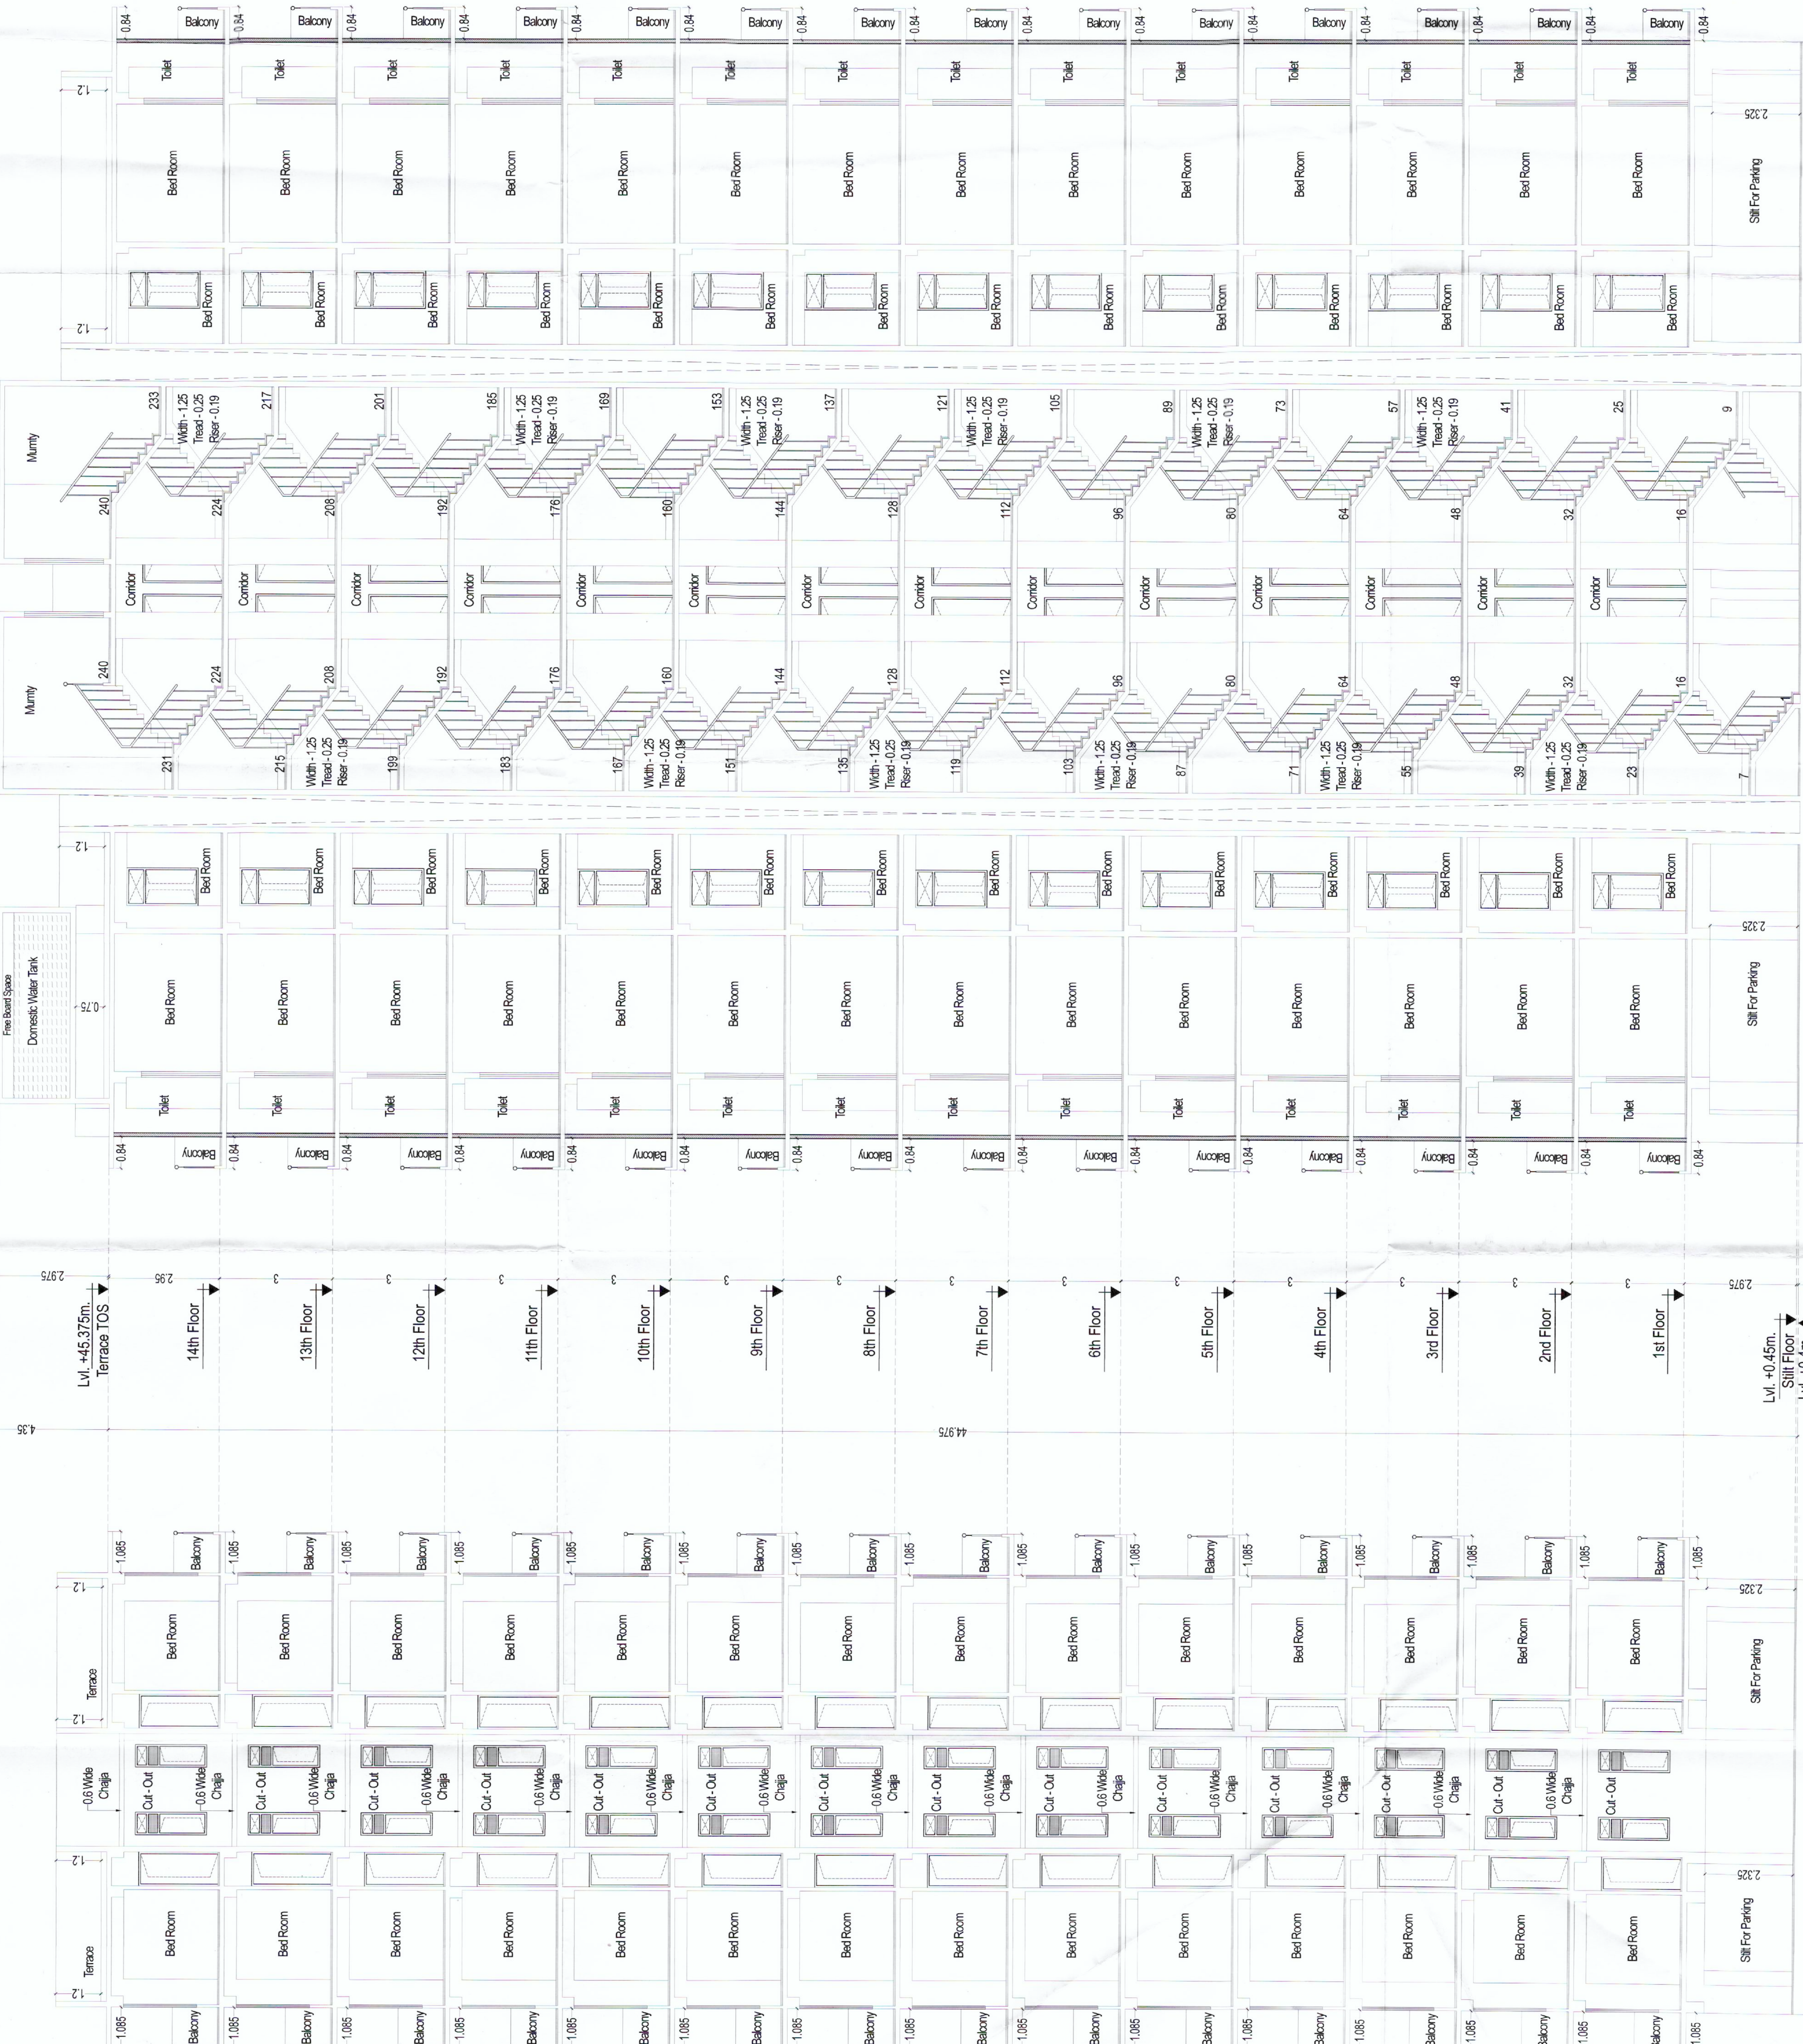


SECTION MARK:

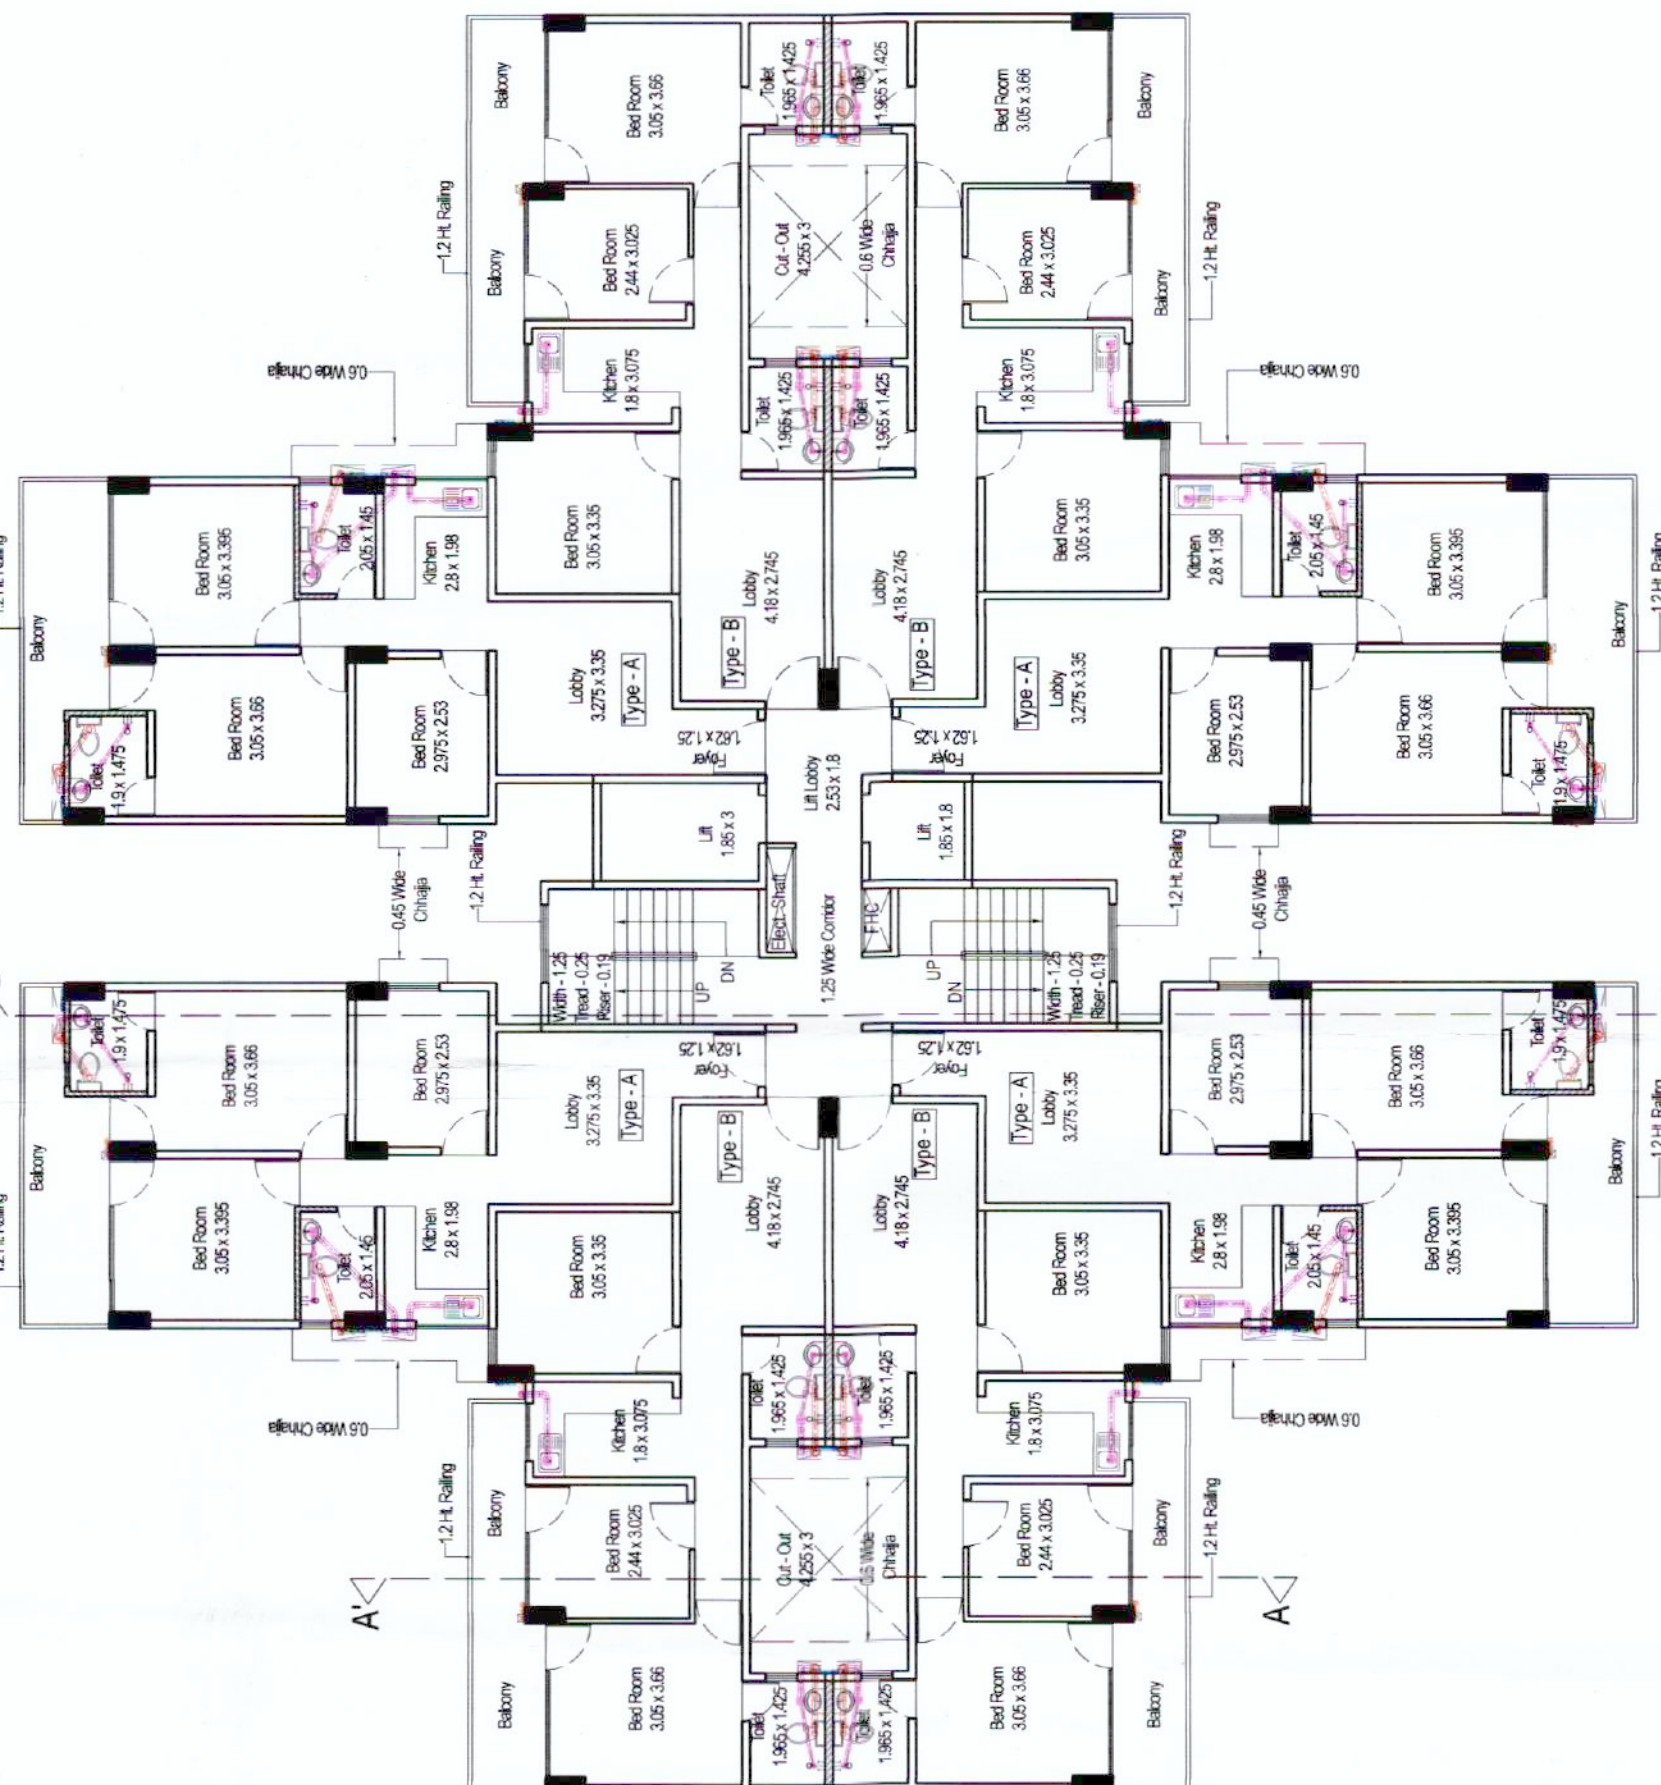

GENERAL NOTES:
1. ALL DIMENSIONS & LEVELS ARE IN METERS/MM.
2. ALL THE AREAS INDICATED ARE IN SQ.M.
3. ALL THE AREAS INDICATED ARE IN SQ.M.
4. ALL THE AREAS INDICATED ARE IN SQ.M.
5. ALL THE AREAS INDICATED ARE IN SQ.M.

DRG. TITLE
SECTIONS OF TOWER - 6

PROJECT
PROPOSED BUILDING PLAN OF
AFFORDABLE GROUP HOUSING
COLONY OVER AN AREA
MEASURING 6.50 ACRES (LICENSE
No. 77 DATED - 24/09/2021) IN
SECTOR - 88A, GURUGRAM BEING
DEVELOPED BY FELDON
DEVELOPERS PVT. LTD. & OTHERS
IN COLLABORATION WITH
GCC INFRA

Architect's Signature
Developer's Signature

ARCHITECT:
creative line
architects interior designers & planners
studio 2nd fl. 5th main plaza 225 sector-3 vasantpura, gurgaon
haryana 122001. ph: 0122-26111111. email: creative_line@yahoo.com

DATE	SCALE	NORTH
Dec-2021	1:100	
DEALT BY	CHKD BY	DRG. NO.
VIKAS	NAVDEEP	20

Handwritten notes and signatures in the bottom right corner, including a signature and the text 'A.T.P.' and 'P.A.'.