
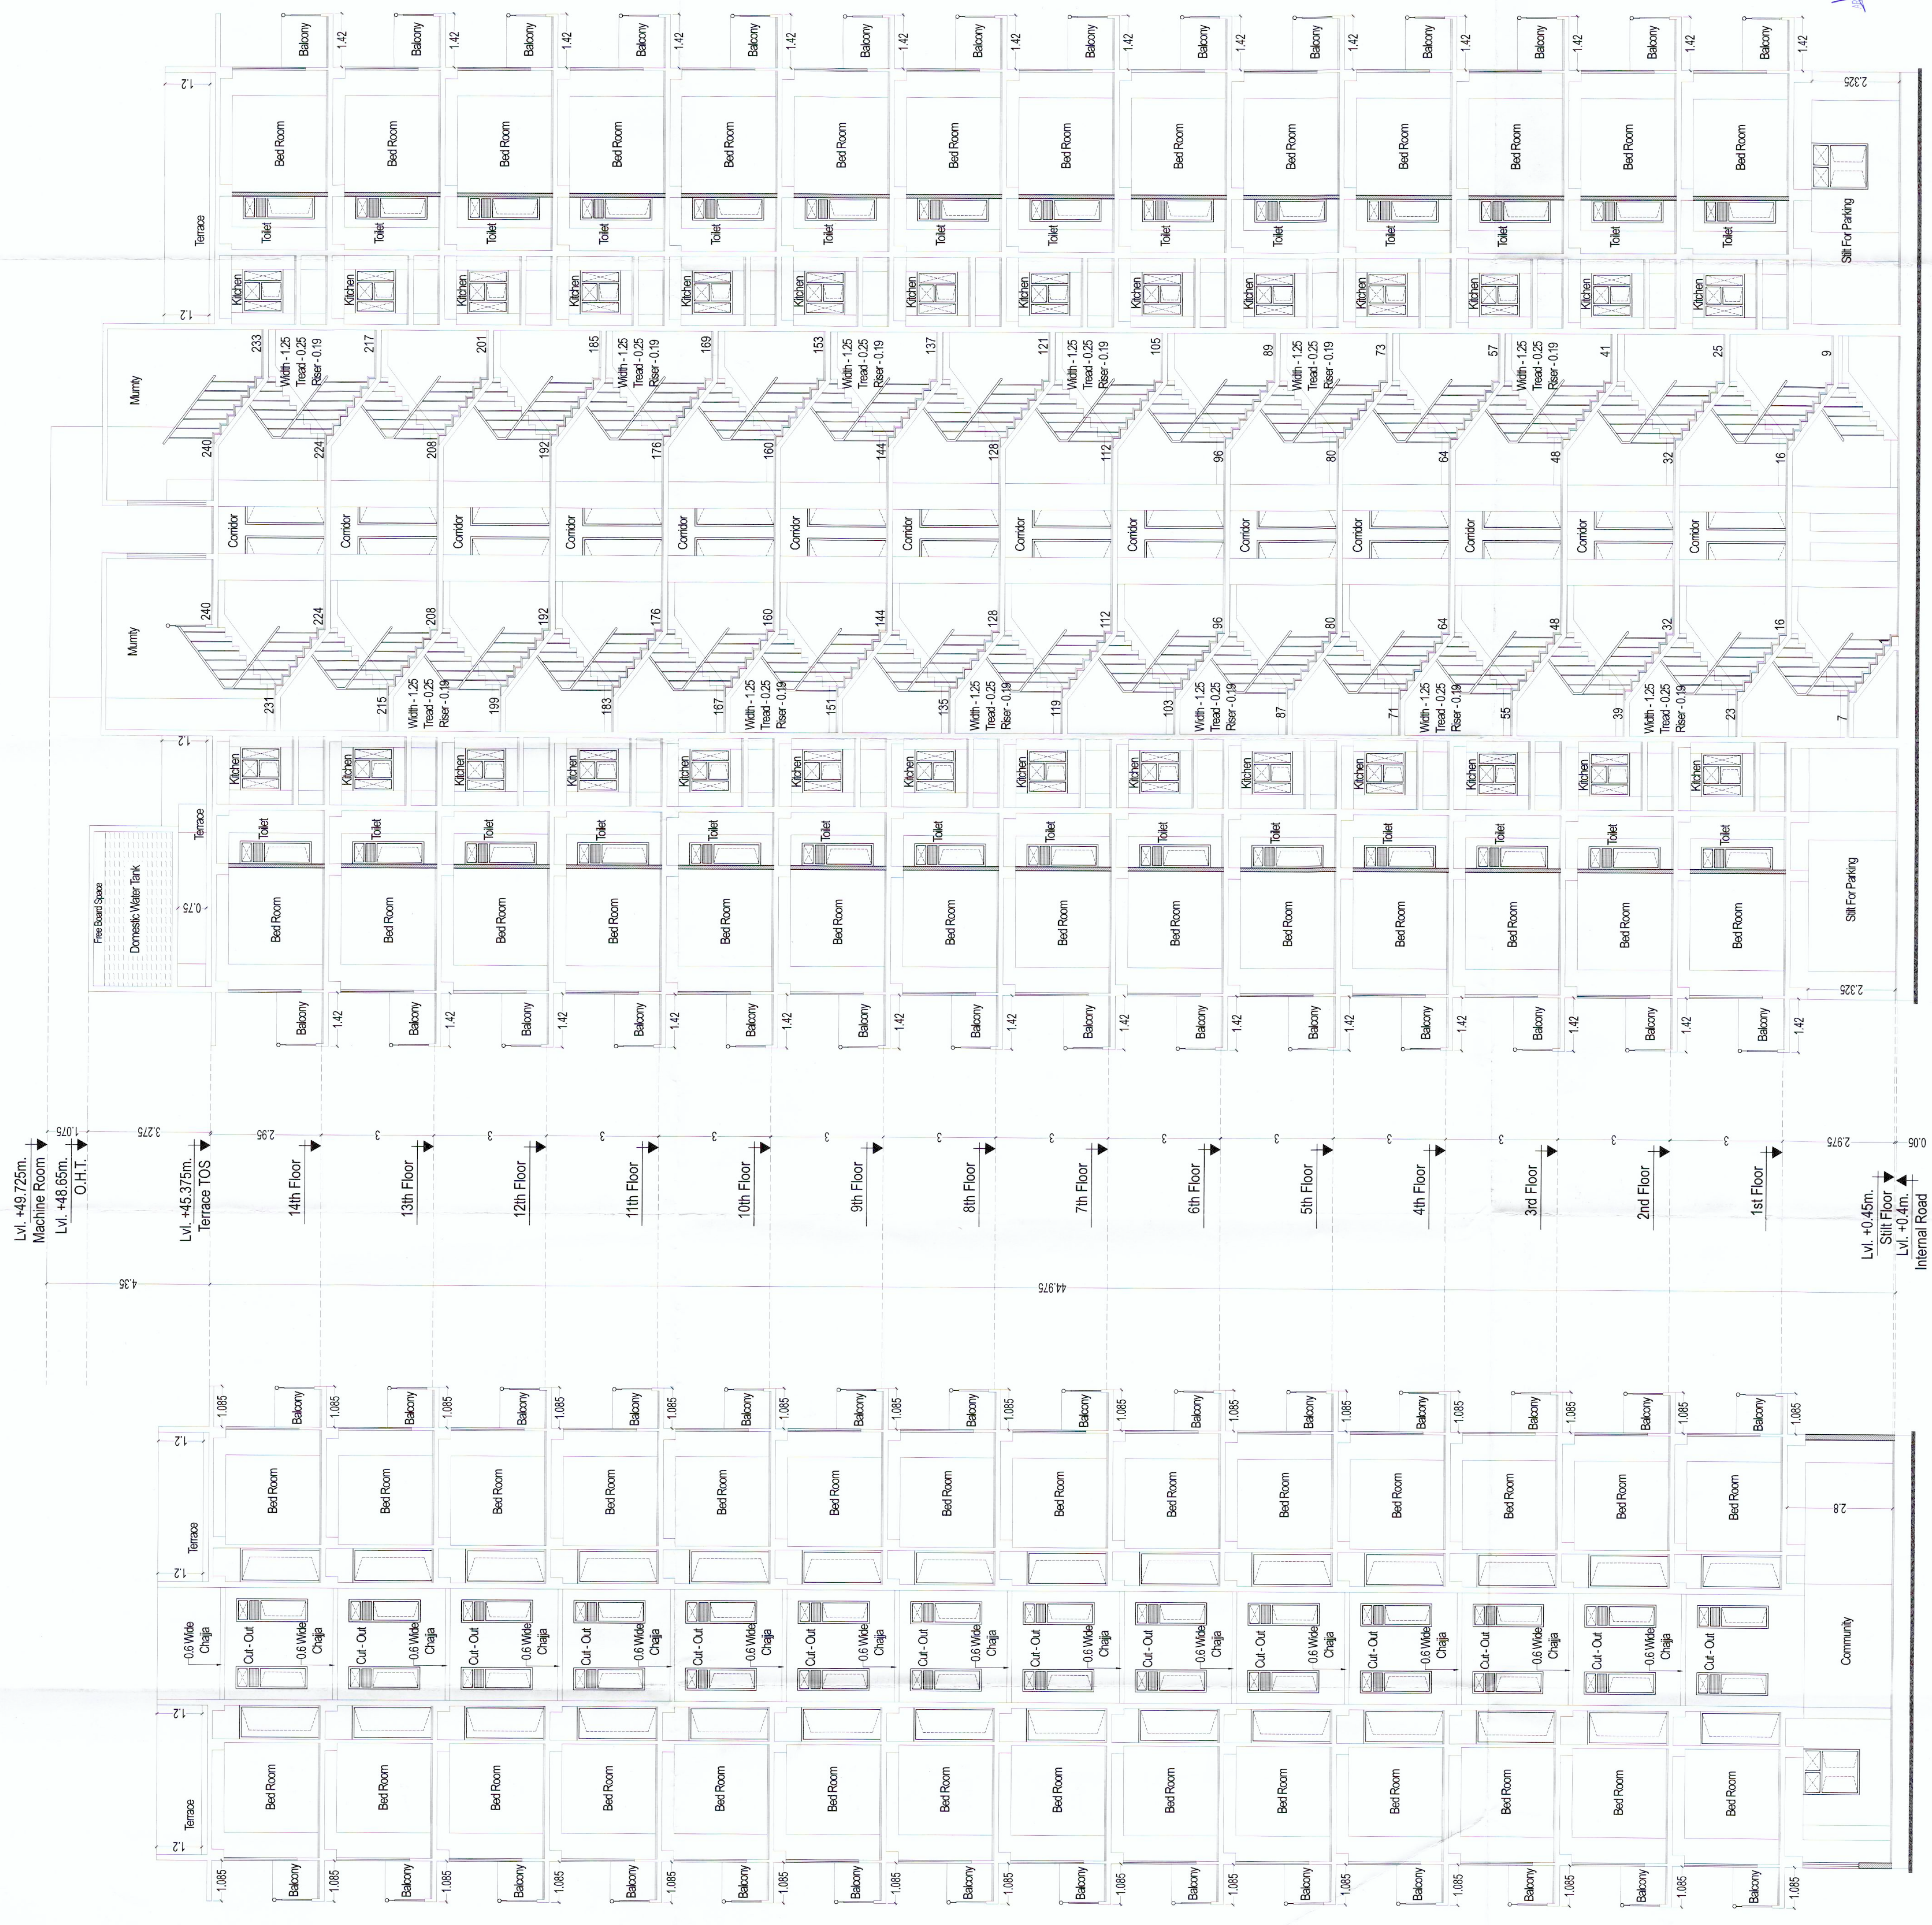


SECTION MARK:

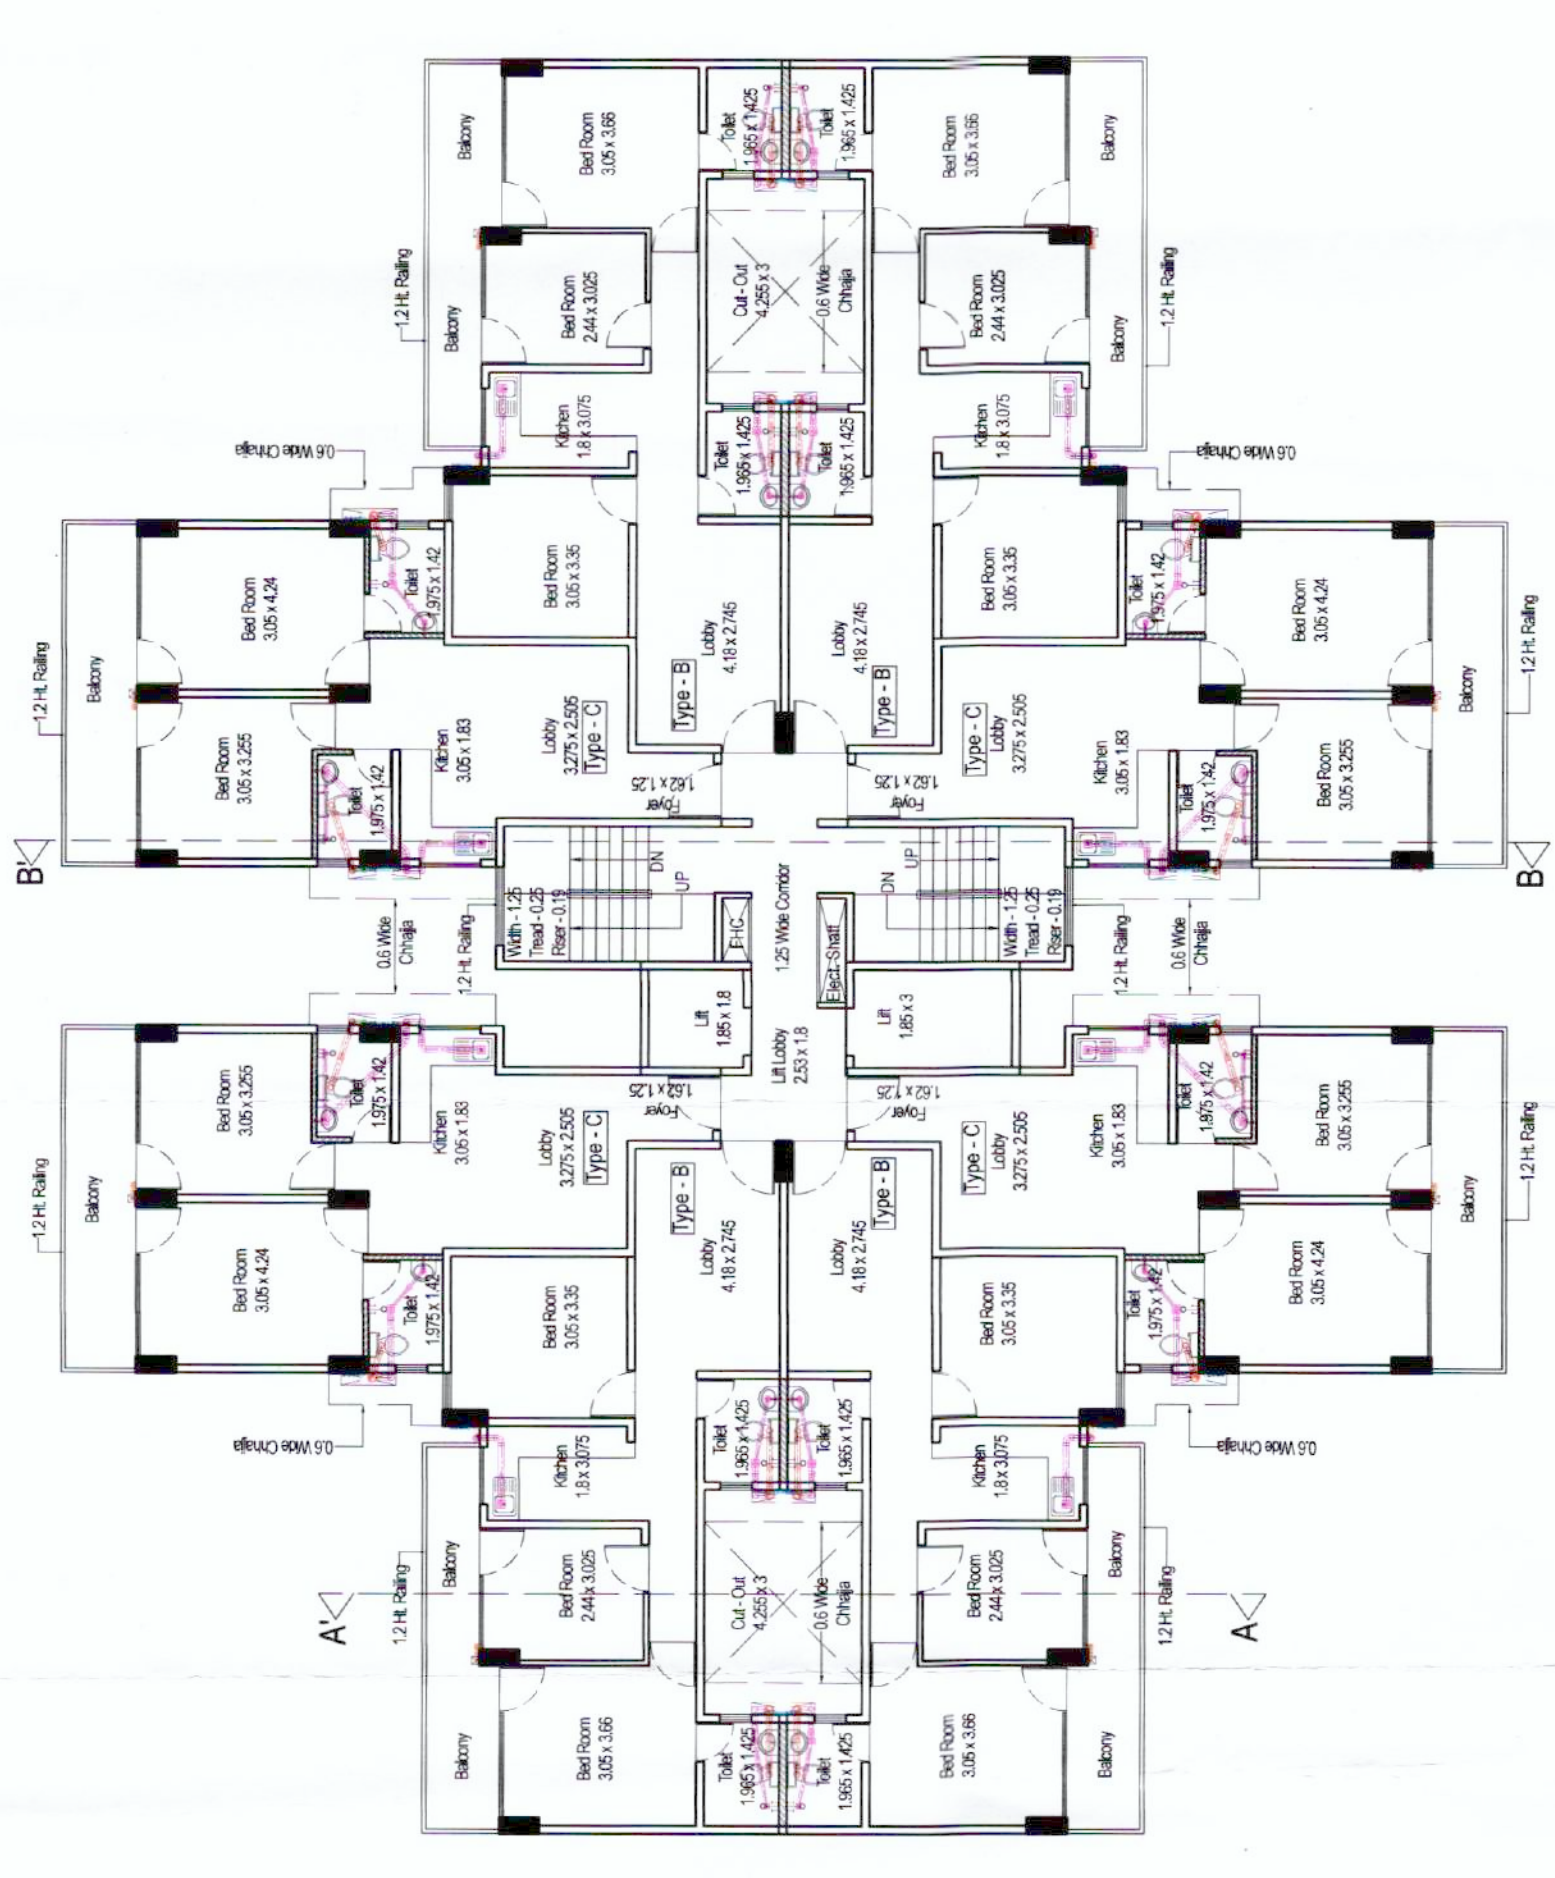

SECTION-AA

SECTION-BB

GENERAL NOTES:  
1. ALL DIMENSIONS & LEVELS ARE IN METERS/MILLI METERS.  
2. ALL DIMENSIONS ARE TO FACE UNLESS SPECIFIED OTHERWISE.  
3. RELEVANT STRUCTURAL DRAWINGS SHALL BE AS PER LOCAL CODES.  
4. ALL LIFTS & MACHINE ROOMS ARE AS PER IS STANDARD.

DRG. TITLE  
SECTIONS OF TOWER - 7

PROJECT  
PROPOSED BUILDING PLAN OF AFFORDABLE GROUP HOUSING COLONY OVER AN AREA MEASURING 6.50 ACRES (LICENSE No. 77 DATED - 24/09/2021) IN SECTOR - 88A, GURUGRAM BEING DEVELOPED BY FELDON DEVELOPERS PVT. LTD. & OTHERS IN COLLABORATION WITH GCC INFRA

Architect's Signature

Developer's Signature

ARCHITECT:  
creative line  
architects interior designers & planners  
Plot No. 13, Sector 88A, Gurugram, Haryana  
phone: 0124-428127, 461181132248  
website: www.creativelineindia.com, email: creativelineindia@gmail.com

| DATE     | SCALE   | NORTH    |
|----------|---------|----------|
| Dec-2021 | 1:100   |          |
| DEALT BY | CHKD BY | DRG. NO. |
| VIKAS    | NAVDEEP | 23       |

*Handwritten signature*  
P.A.

*Handwritten signature*  
P.A.

*Handwritten signature*  
P.A.