
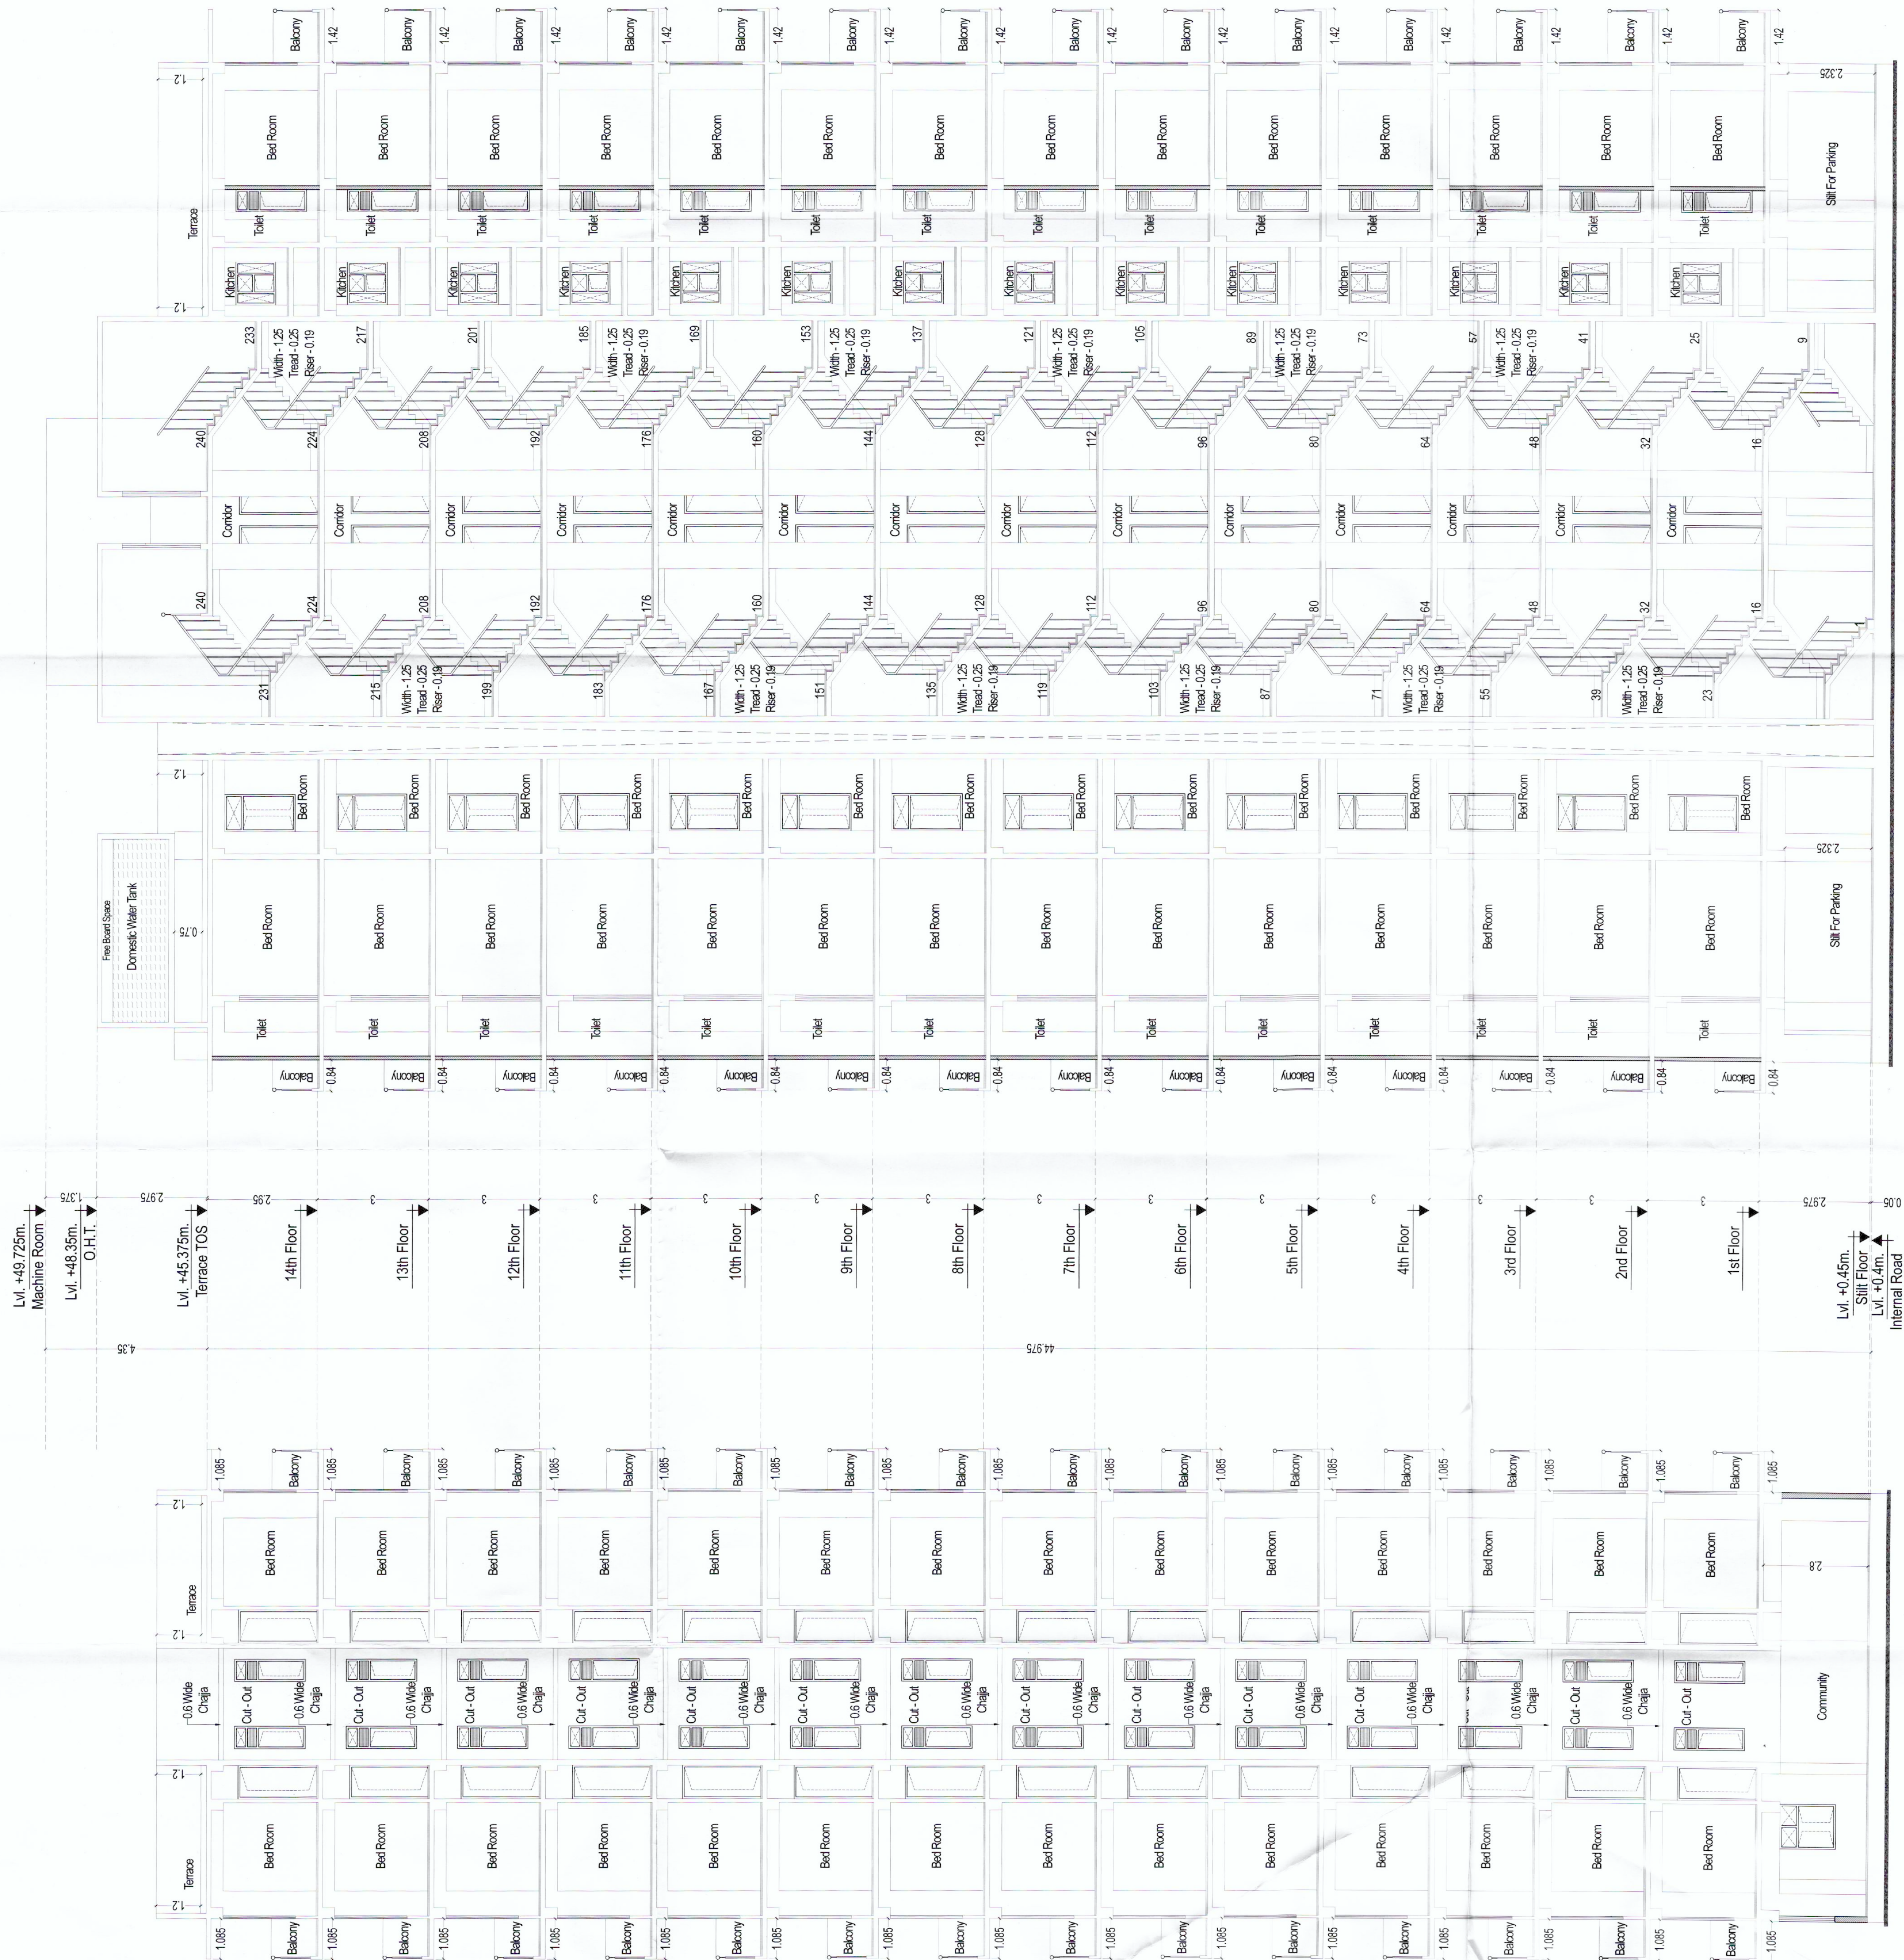


SECTION MARK:

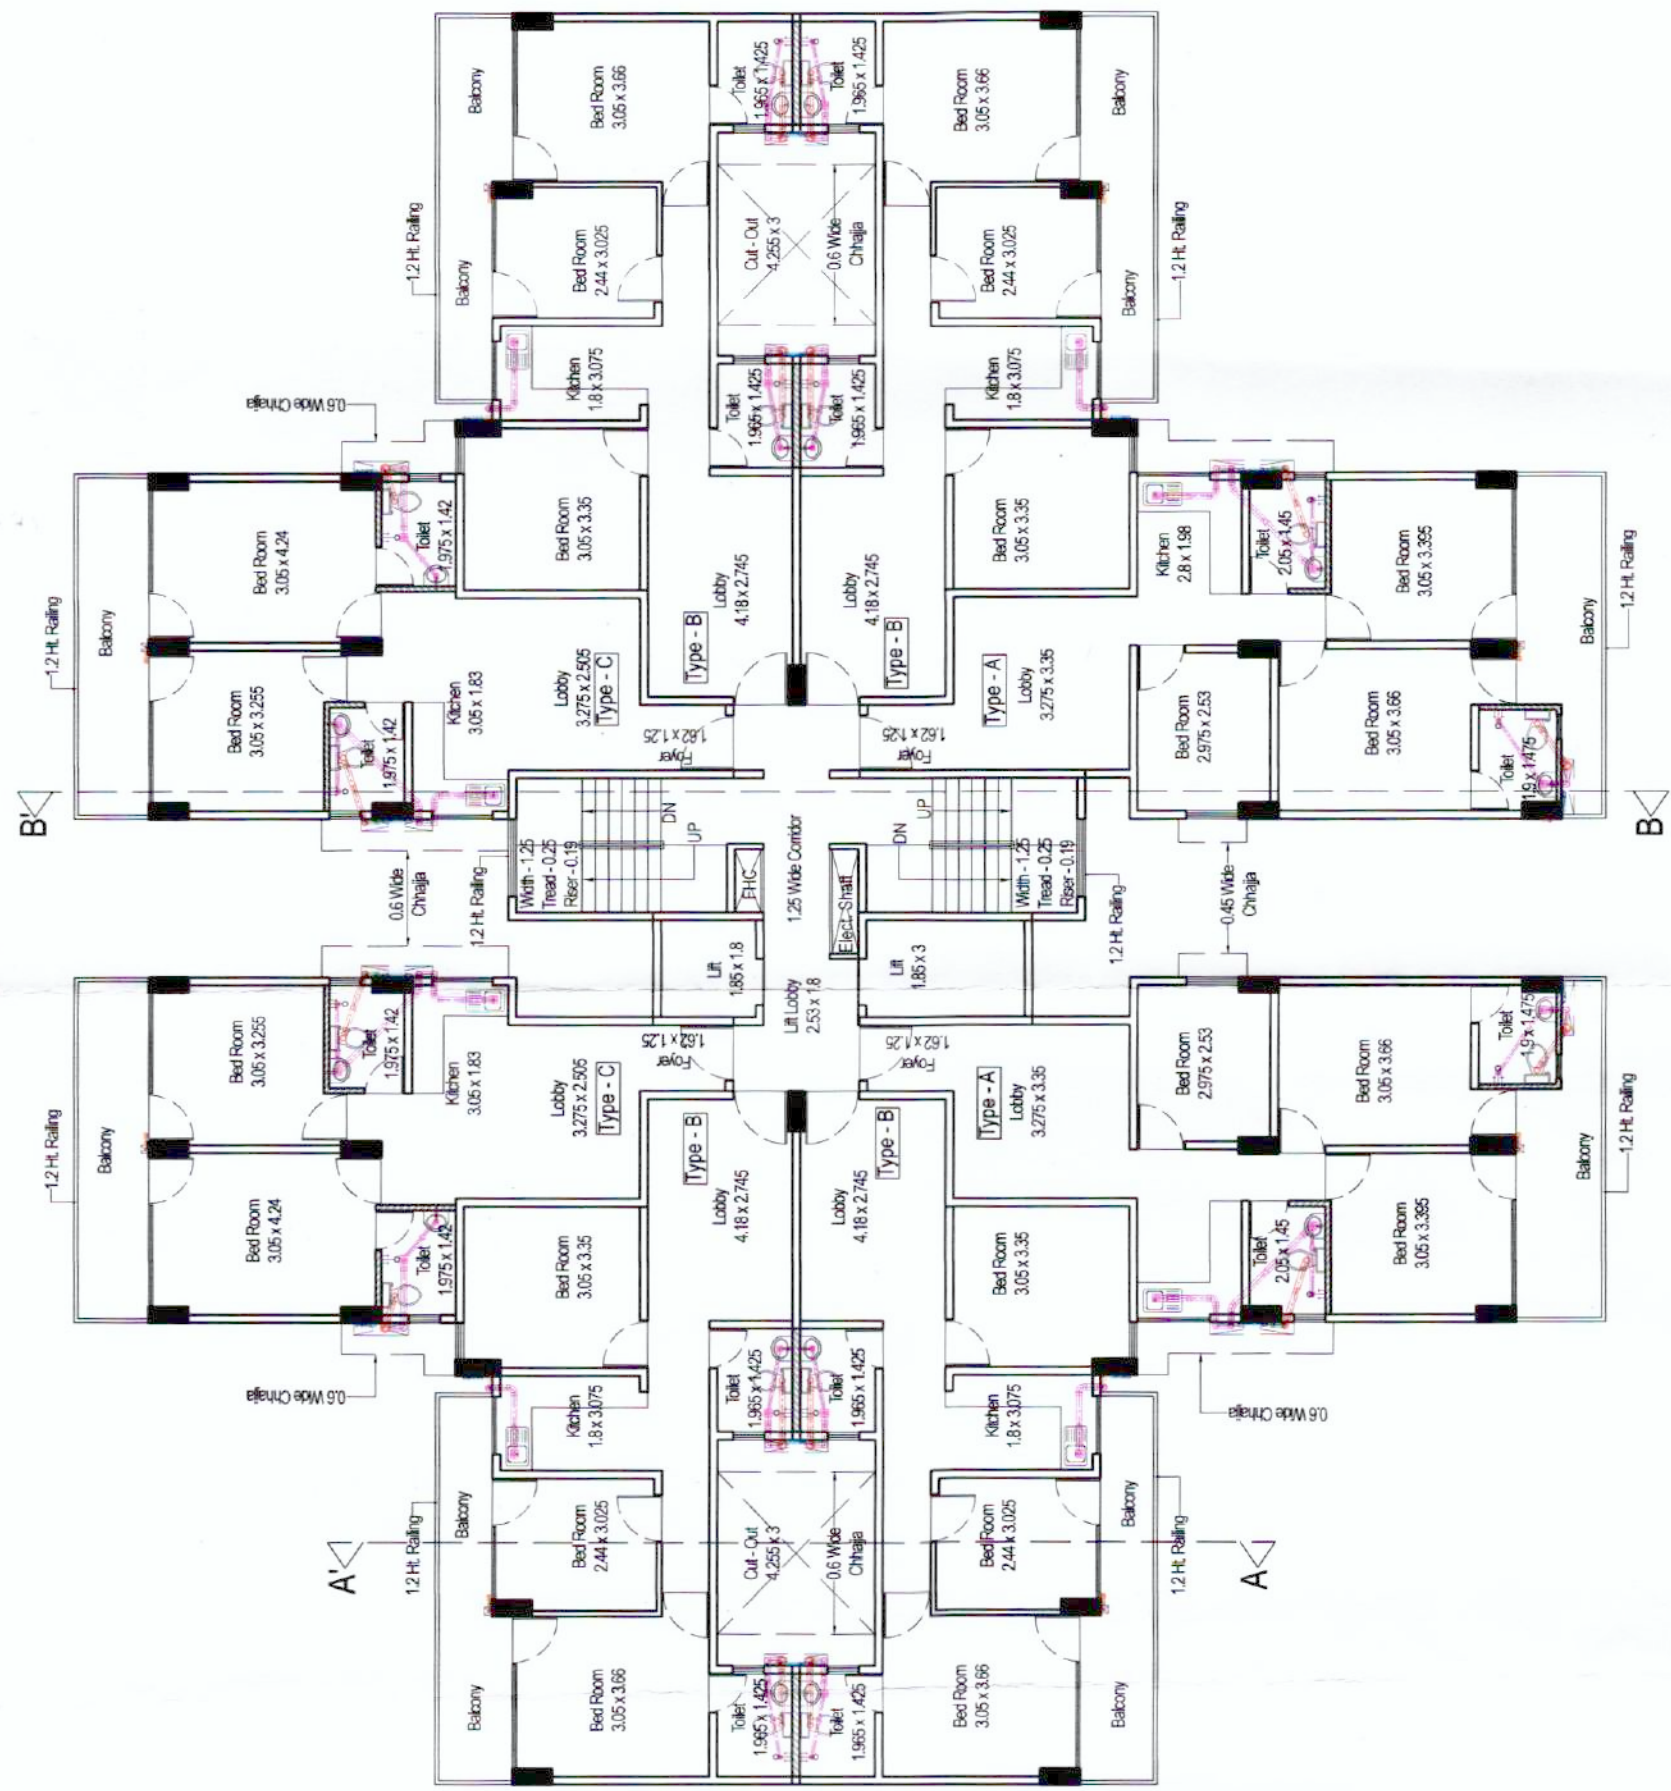

SECTION - BB

SECTION - AA

GENERAL NOTES:

1. ALL DIMENSIONS & LEVELS ARE IN METERS/MIL.
2. ALL REVISIONS & AMENDMENTS TO BE MADE BY THE ARCHITECT.
3. REVISIONS & AMENDMENTS TO BE MADE BY THE ARCHITECT.
4. REVISIONS & AMENDMENTS TO BE MADE BY THE ARCHITECT.
5. ALL LIFTS & MACHINE ROOMS ARE AS PER IS STANDARD.

DRG. TITLE

SECTIONS OF TOWER - 8

PROJECT:

PROPOSED BUILDING PLAN OF AFFORDABLE GROUP HOUSING COLONY OVER AN AREA MEASURING 6.50 ACRES (LICENSE No. 77 DATED - 24/09/2021) IN SECTOR - 88A, GURUGRAM BEING DEVELOPED BY FELDON DEVELOPERS PVT. LTD. & OTHERS IN COLLABORATION WITH GCC INFRA

Architect's Signature

Developer's Signature

ARCHITECT:

creative line

architects interior designers & planners
studio 2nd fl., shri path plaza-25 sector-13, vasundhara, gzt
phone 0120 4208 27, 451 891132248
email creative@creativeline.com

DATE	SCALE	NORTH
Dec-2021	1:100	↑
DEALT BY	CHKD BY	DRG. NO.
VIKAS	NAVDEEP	26