
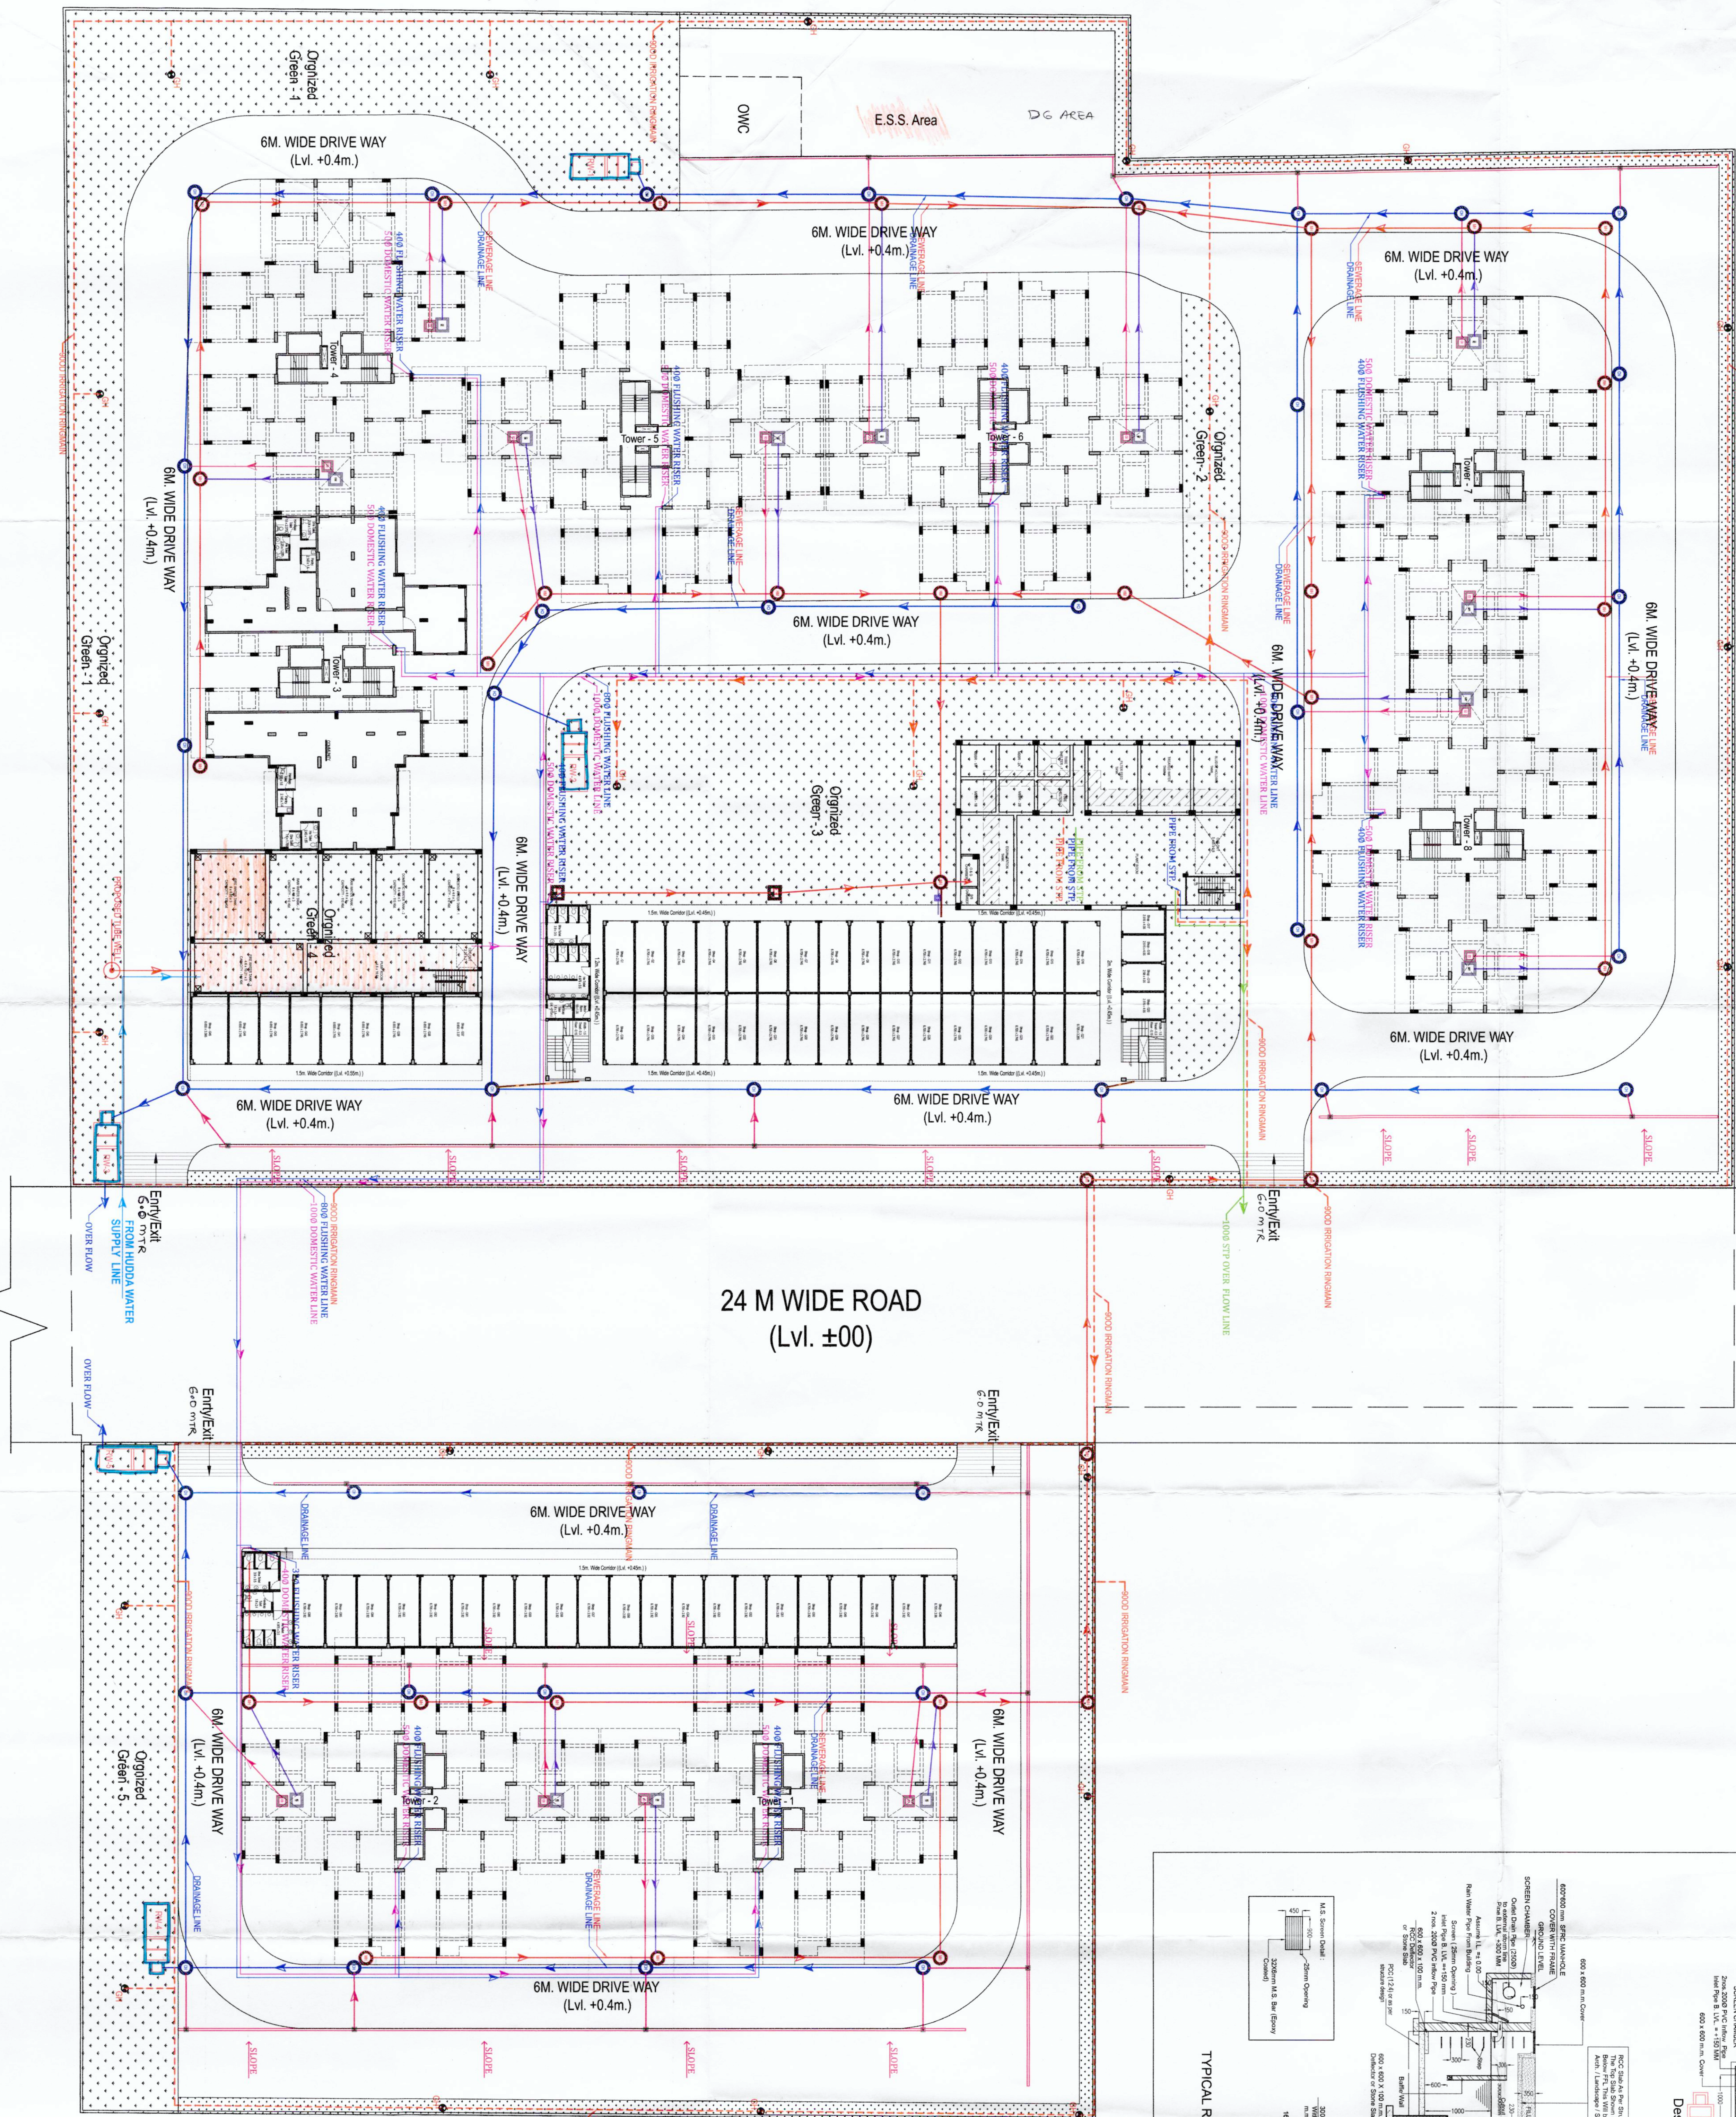


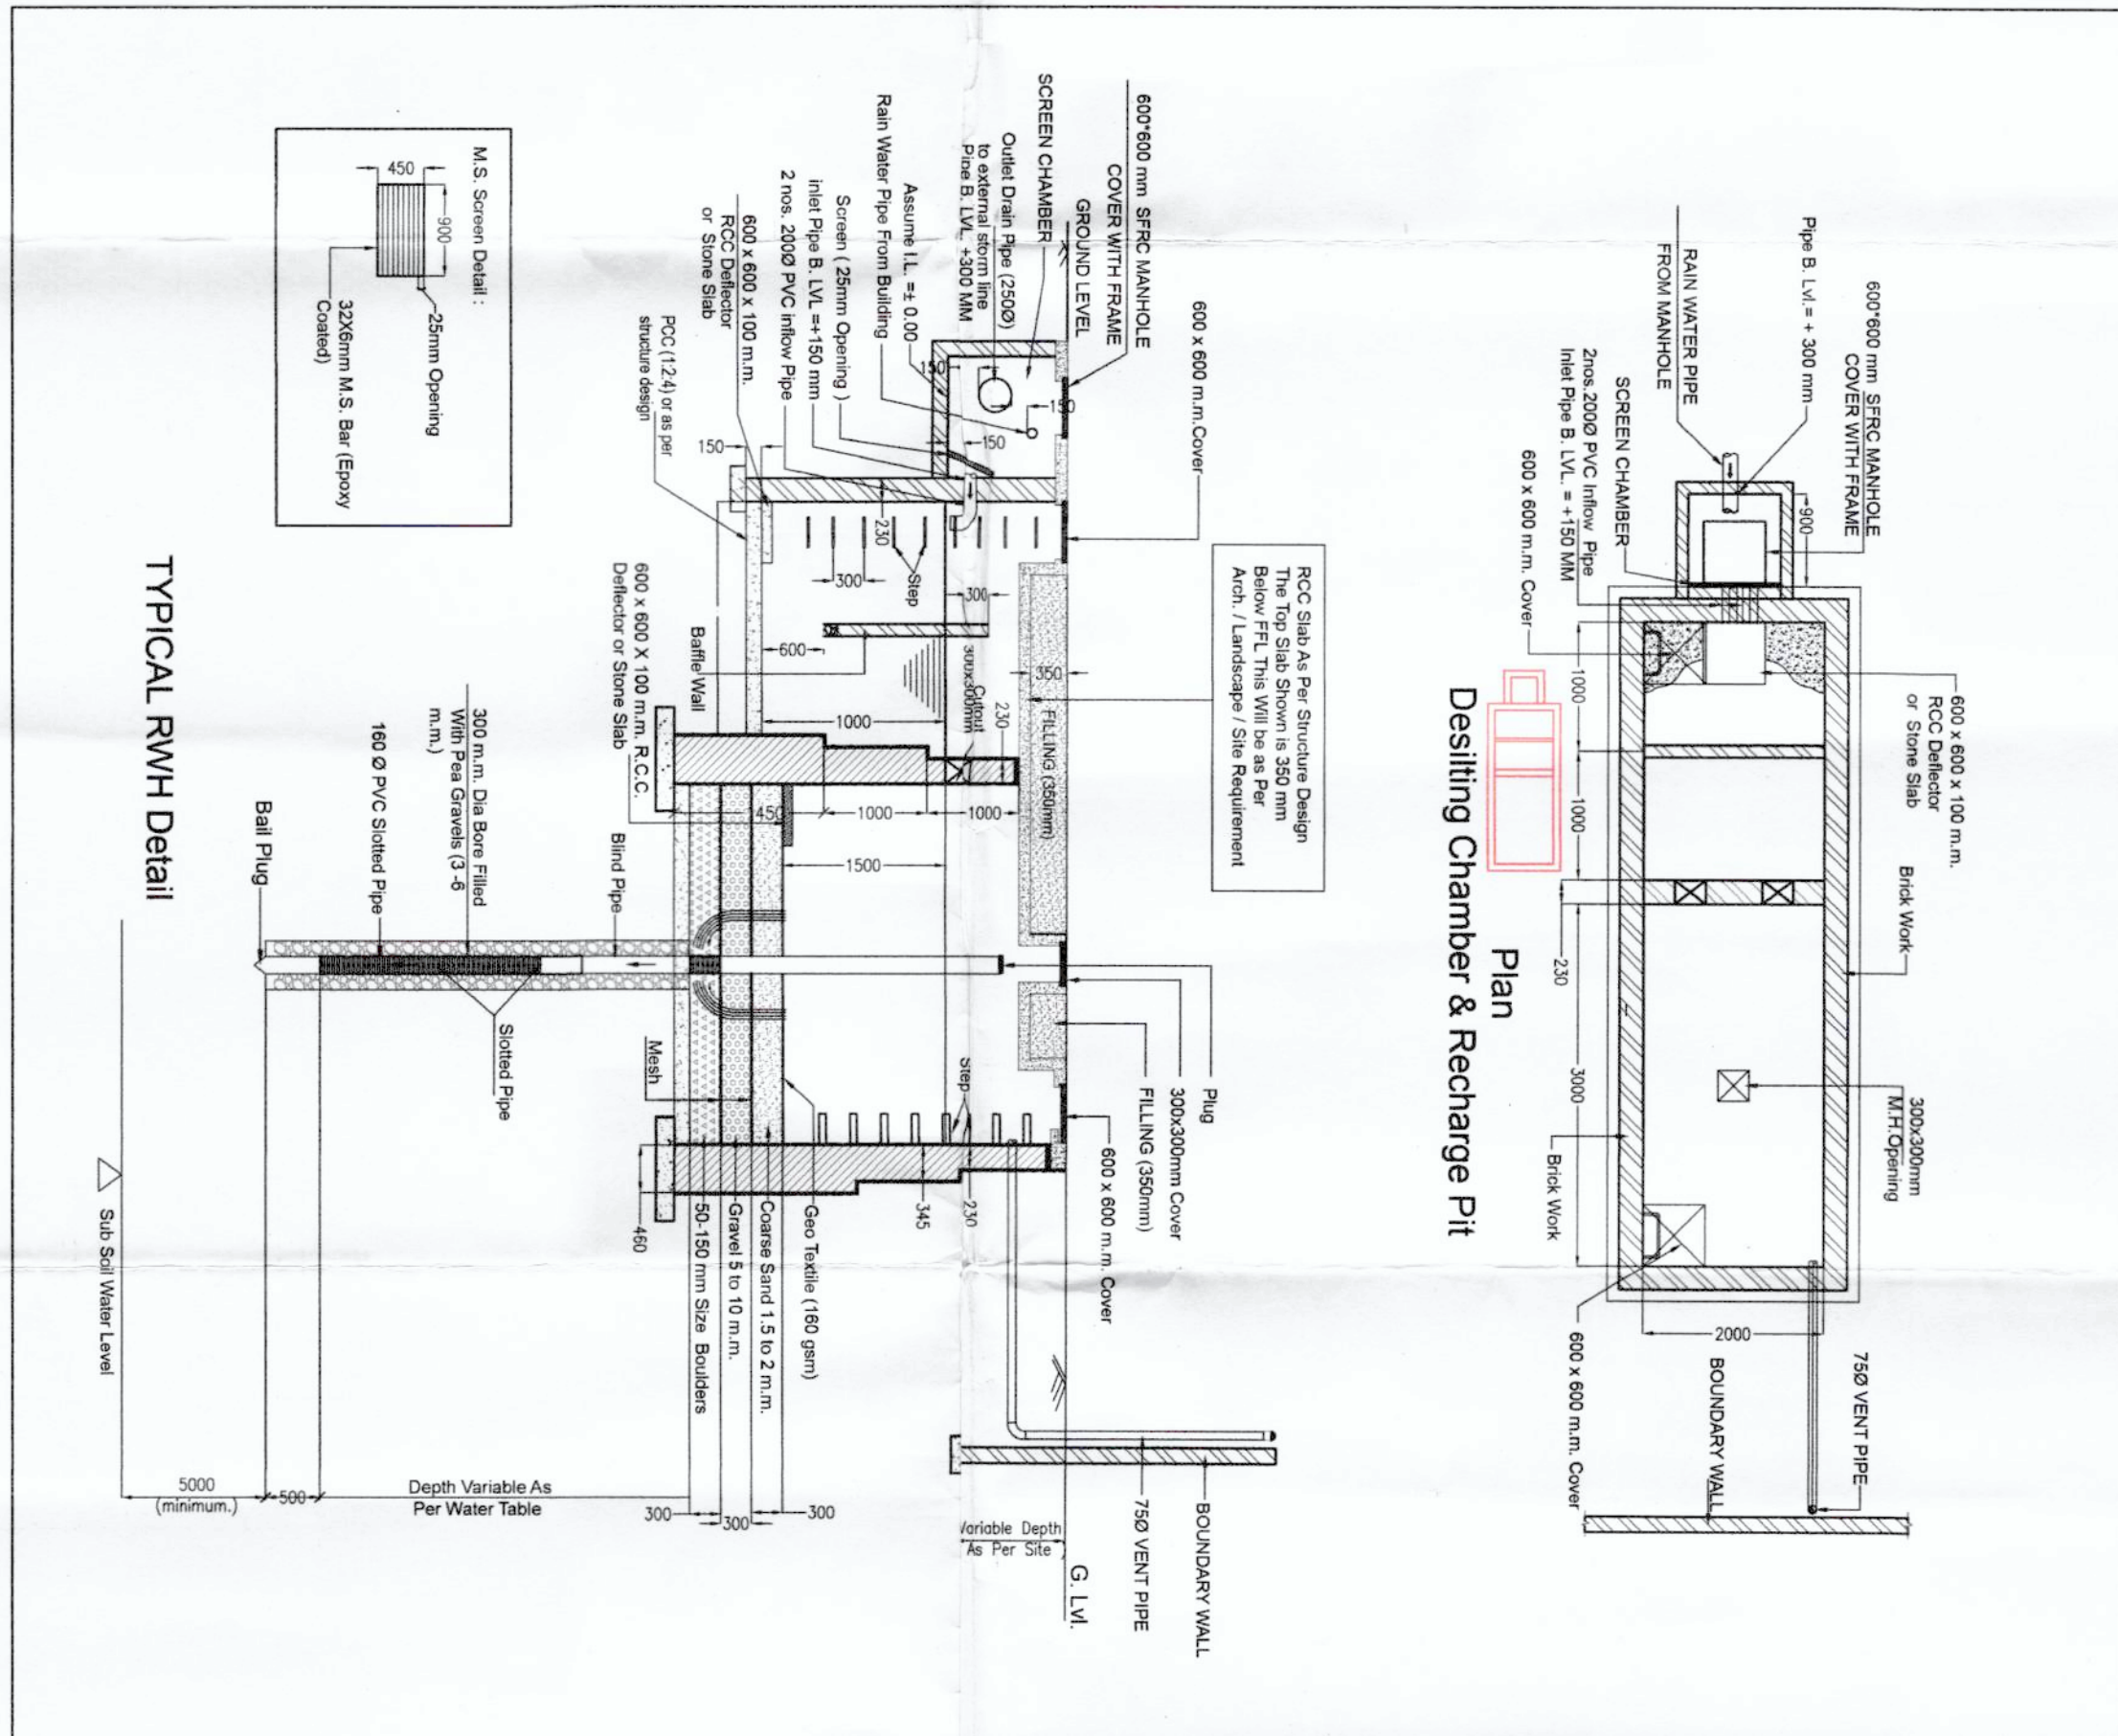

LEGEND :		
S. No.	SYMBOL	DESCRIPTION
1.		GARDEN HYDRANT
2.		IRRIGATION WATER LINE
3.		RIISING MAIN LINE (FROM TMW TO U.G.T.)
4.		GOVERNMENT WATER SUPPLY PIPE LINE
5.		DOMESTIC WATER SUPPLY
6.		FLUSHING WATER SUPPLY LINE
7.		PROPOSED TUBE WELL
8.		600X600 MM SEWERAGE MANHOLE
9.		9100/12000/15000 SEWERAGE MANHOLE
10.		SEWERAGE LINE
11.		600X600MM DRAINAGE MANHOLE
12.		9100/12000/15000 DRAINAGE MANHOLE
13.		RAIN WATER HARVESTING PIT
14.		DRAINAGE LINE

PROJECT: PROPOSED BUILDING PLAN OF AFFORDABLE GROUP HOUSING COLONY OVER AN AREA MEASURING 6.50 ACRES, LICENSE NO. 77 DATED - 24/09/2021 IN SECTOR - 88A, GURUGRAM BEING DEVELOPED BY FELDUN DEVELOPERS PVT. LTD. & OTHERS IN COLLABORATION WITH GCO INFRA

DRG. TITLE: SERVICES PLAN

DATE: Dec-2021

SCALE: 1:250

DEALT BY: CHD BY

VIKAS NAVDEEP 04

ARCHITECT: creative line

ARCHITECT'S SIGNATURE: [Signature]

DEVELOPER'S SIGNATURE: [Signature]

FOR GCO INFRA: [Signature]

1. ALL DIMENSIONS ARE IN METERS

2. ALL THE AREAS INDICATED ARE IN S.M.

3. REINFORCEMENT SHALL BE AS PER IS:456

4. REINFORCEMENT SHALL BE AS PER IS:456

5. ALL LIFT & MACHINE ROOMS ARE AS PER IS:456